

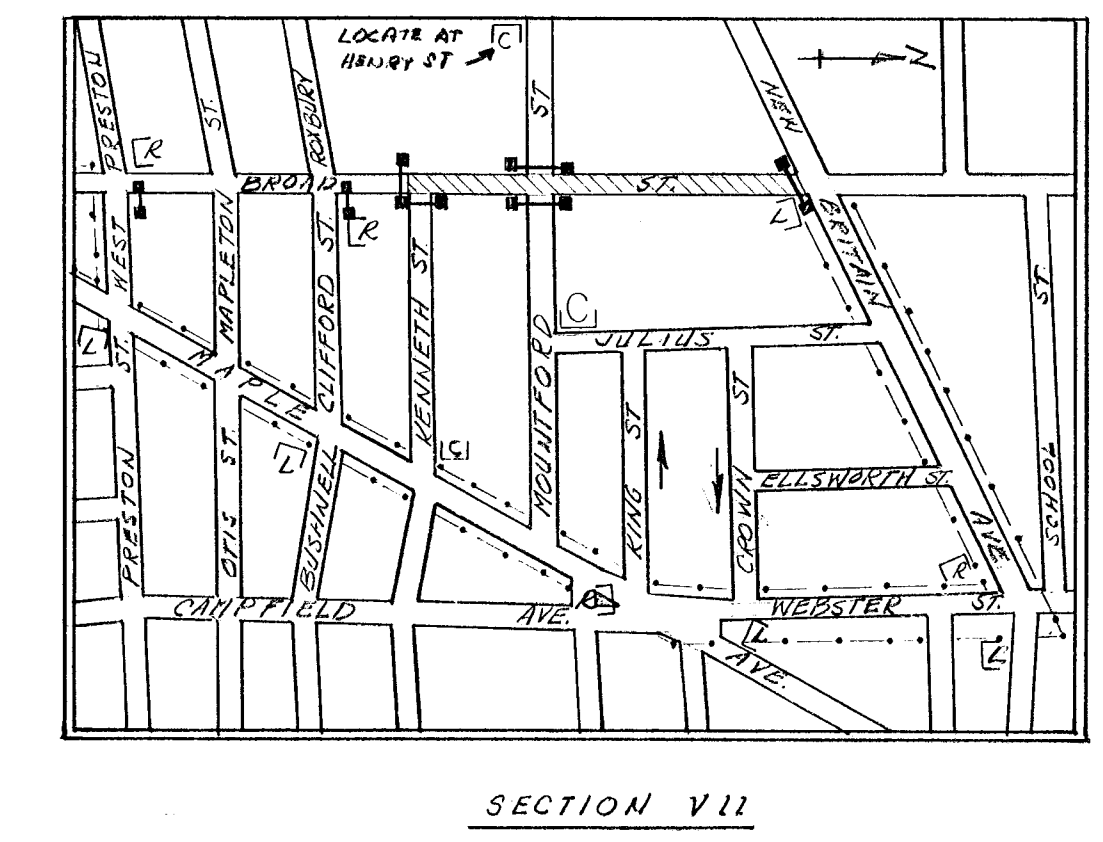
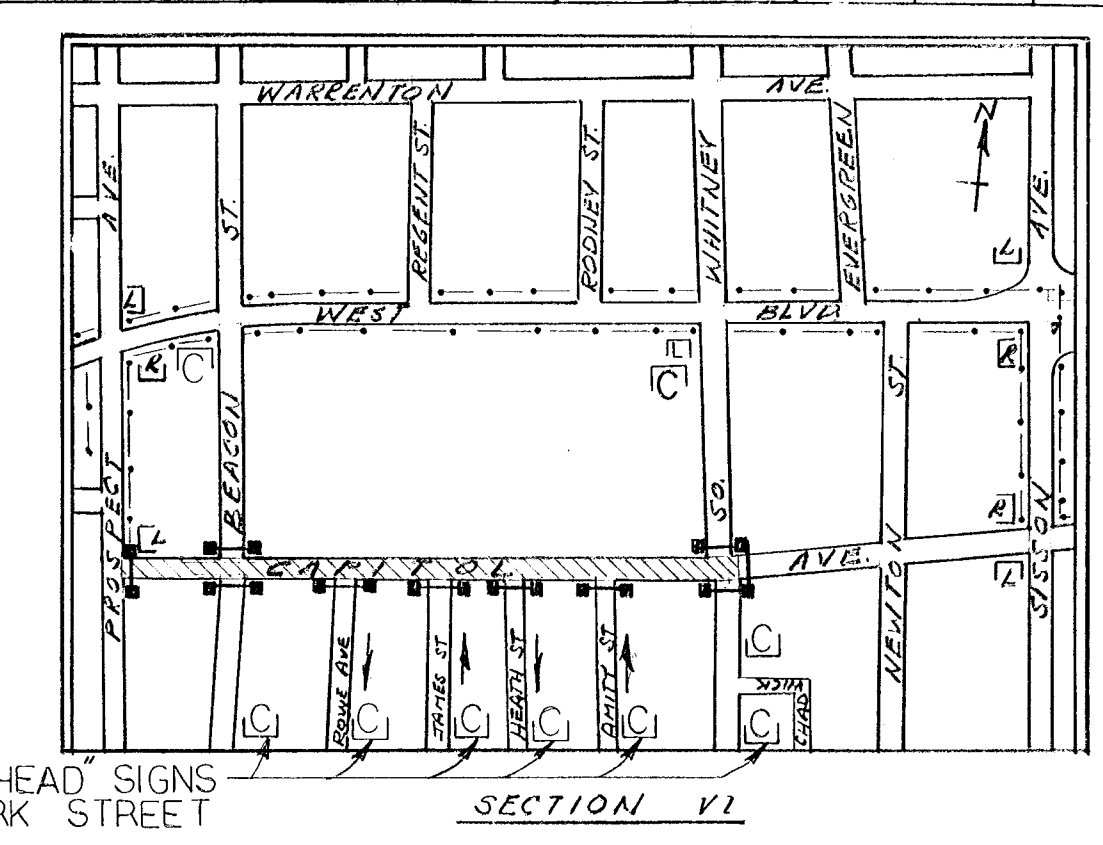
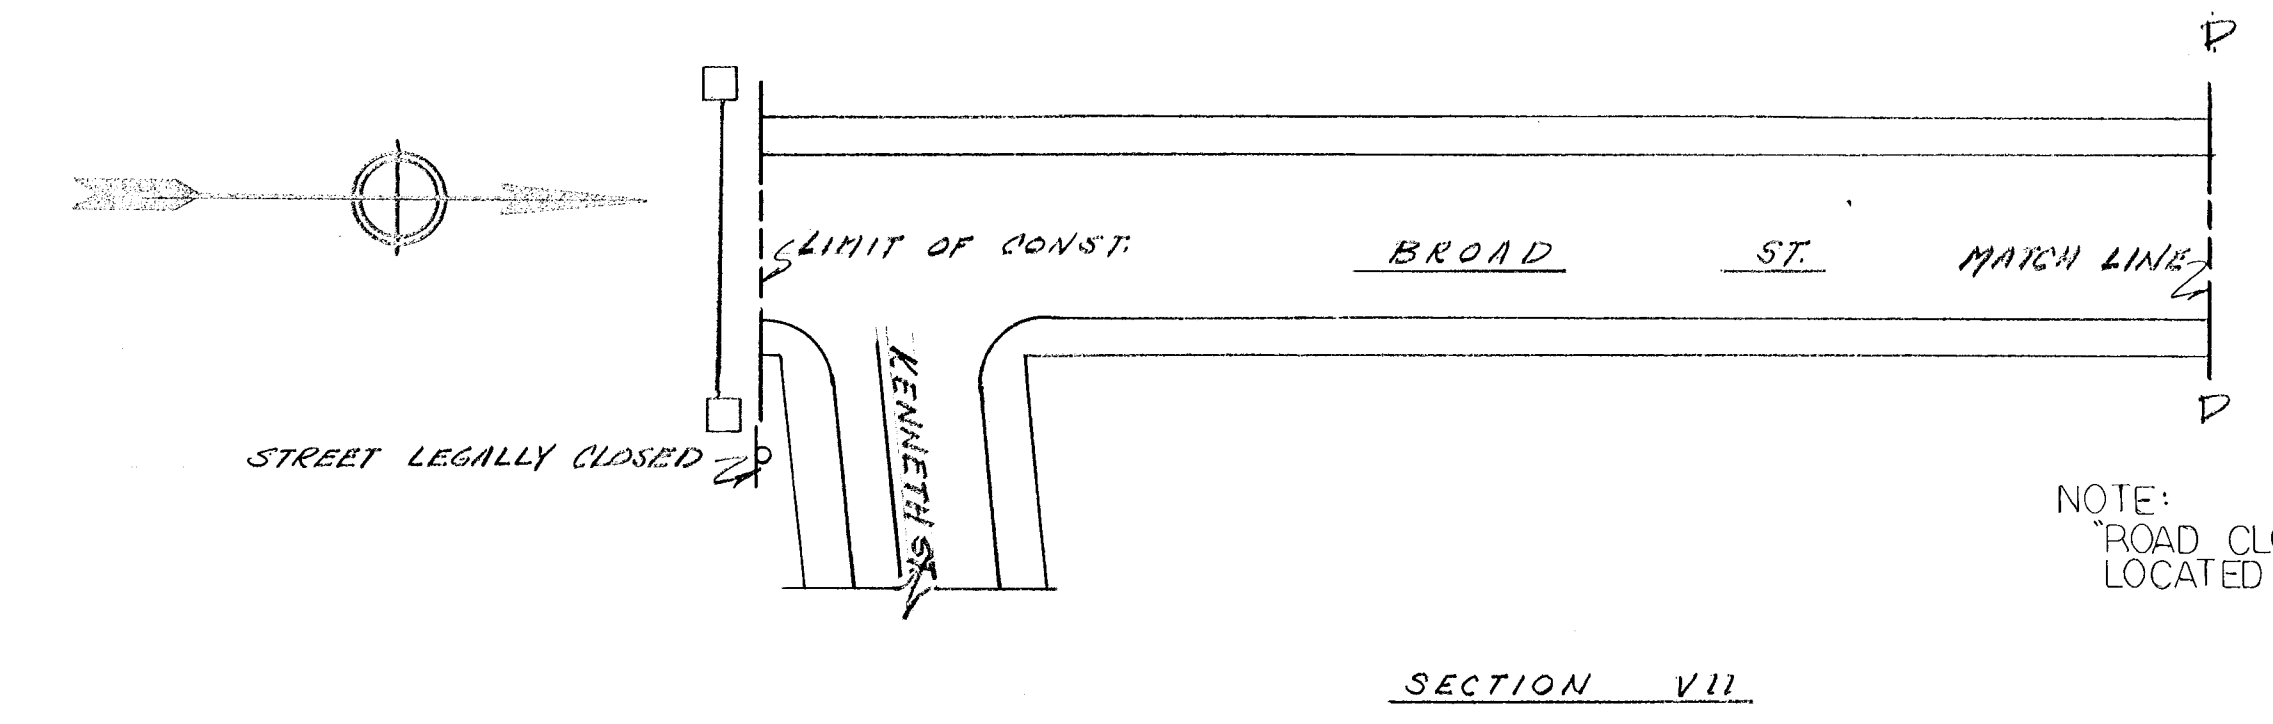
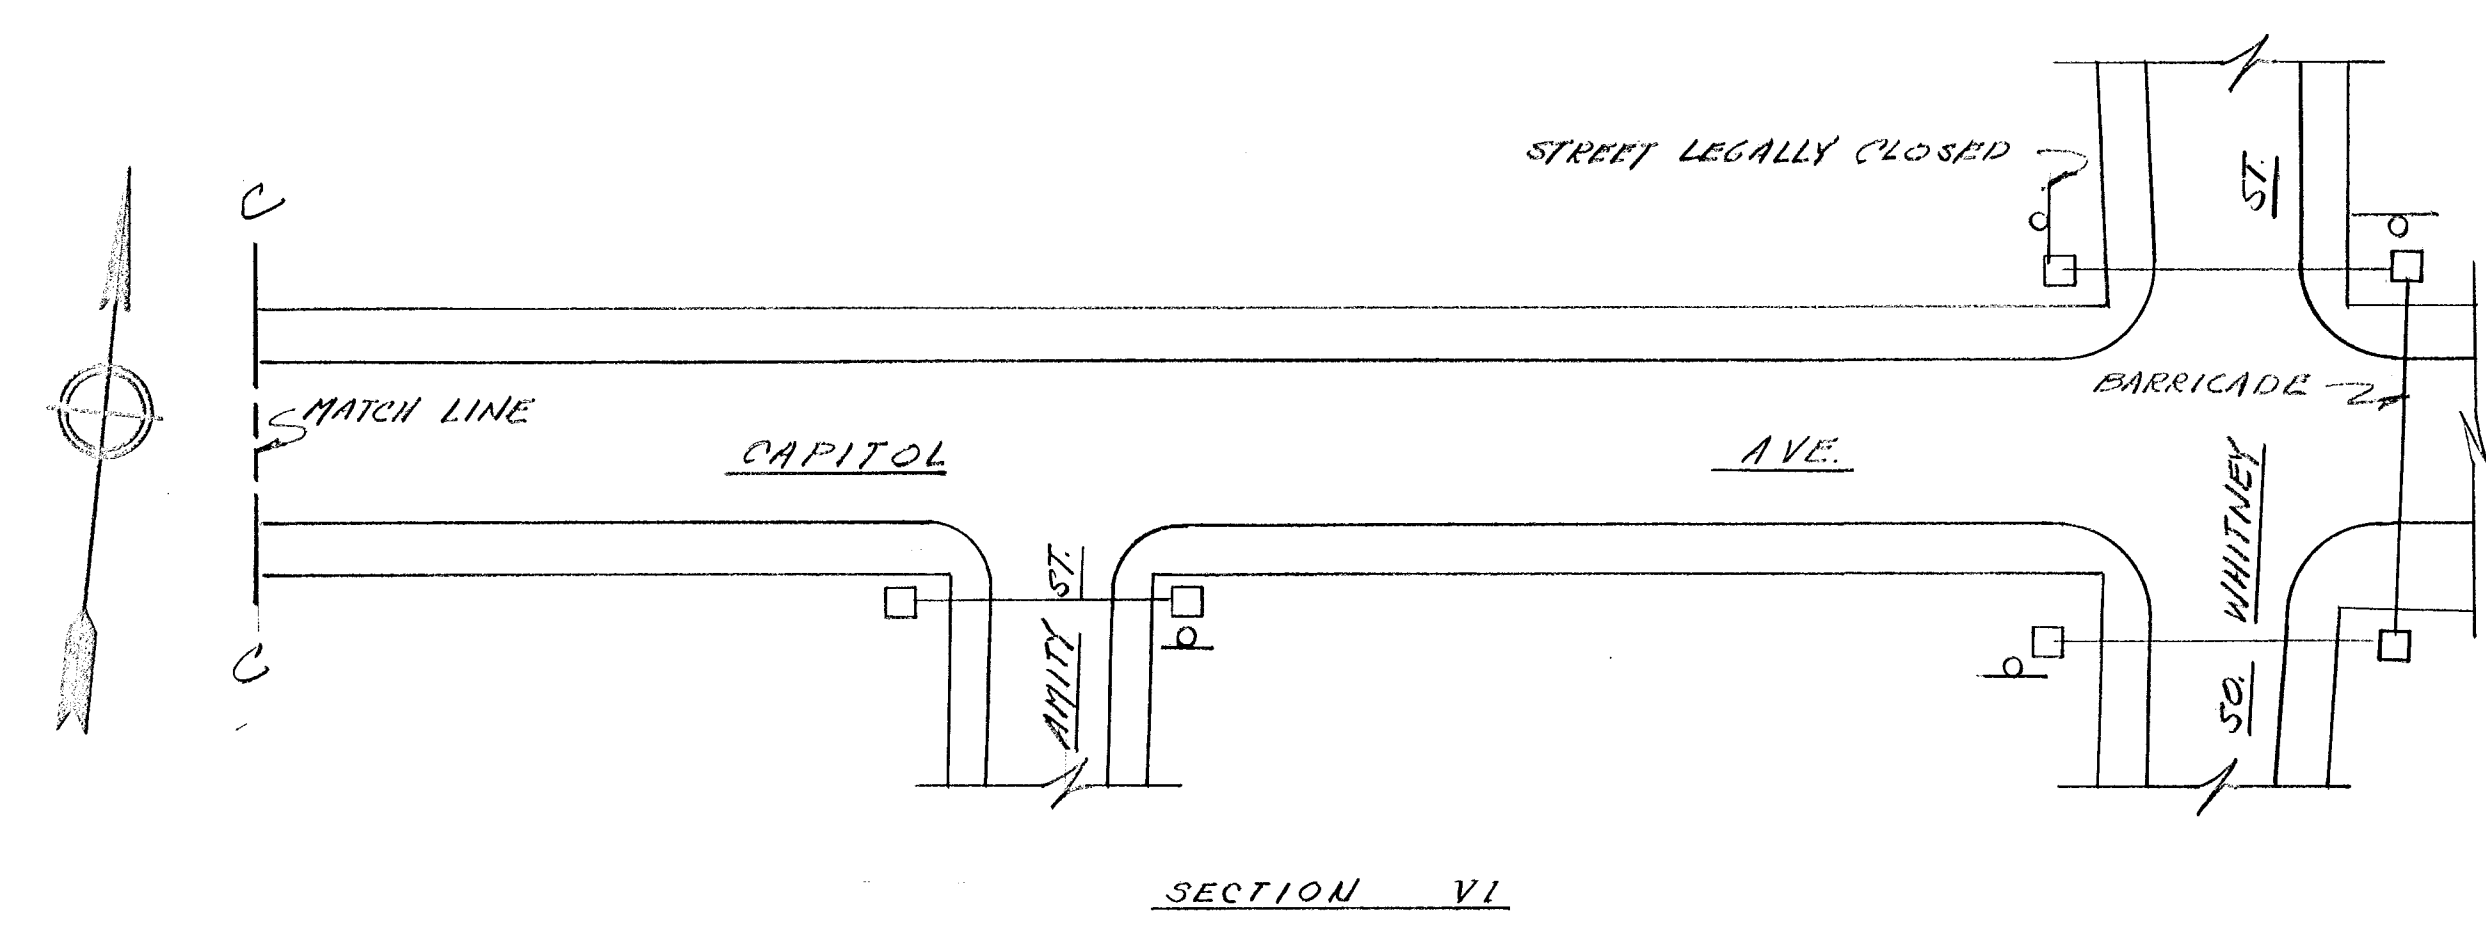
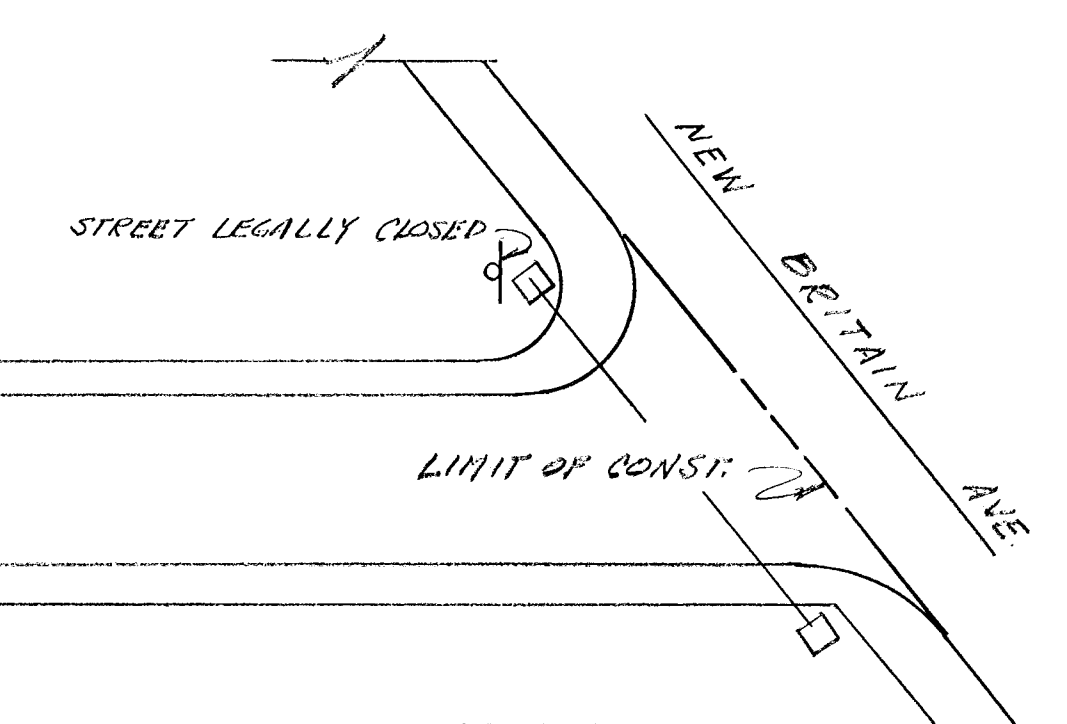


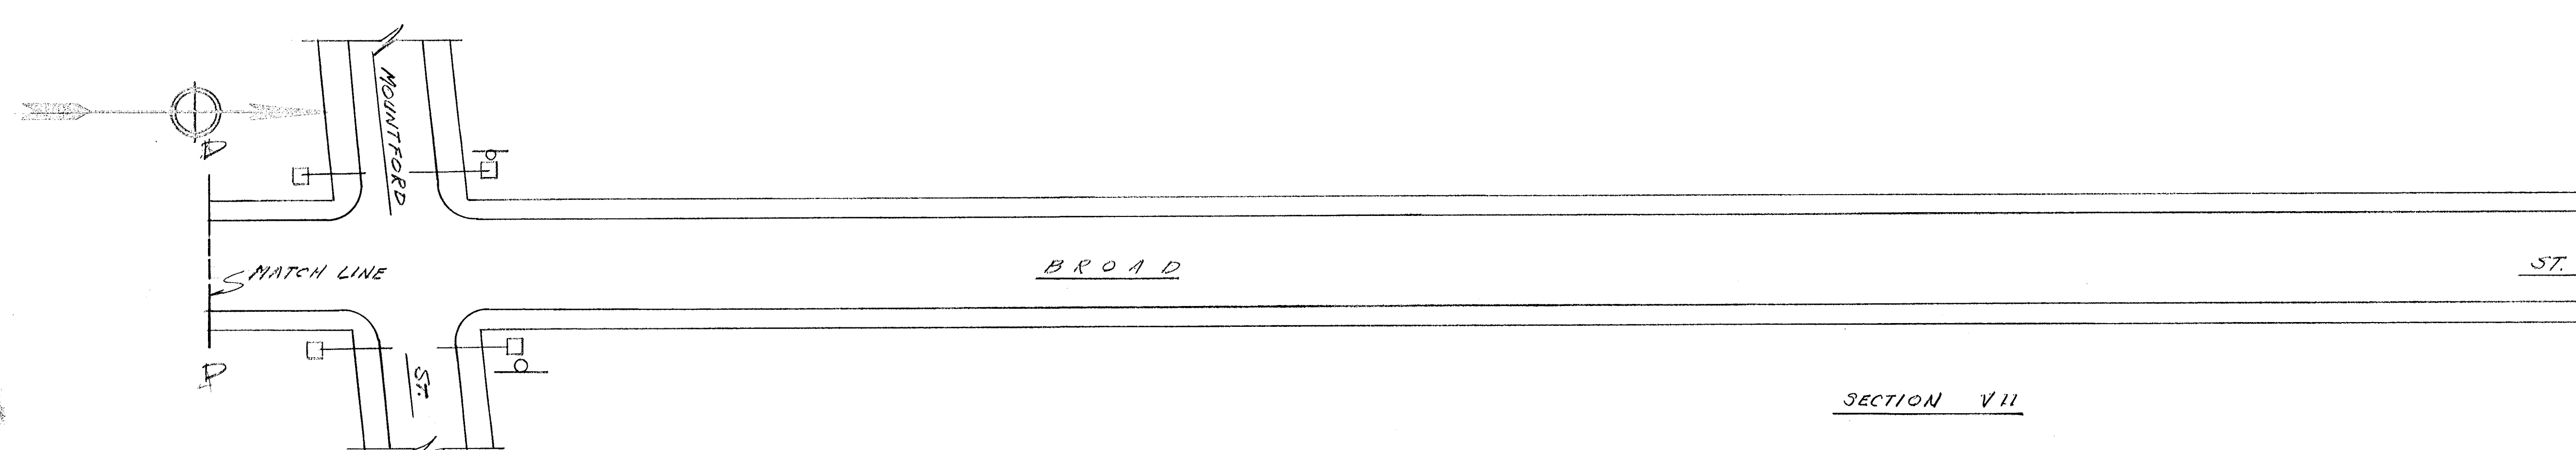

DETOUR PLANS
NOTES

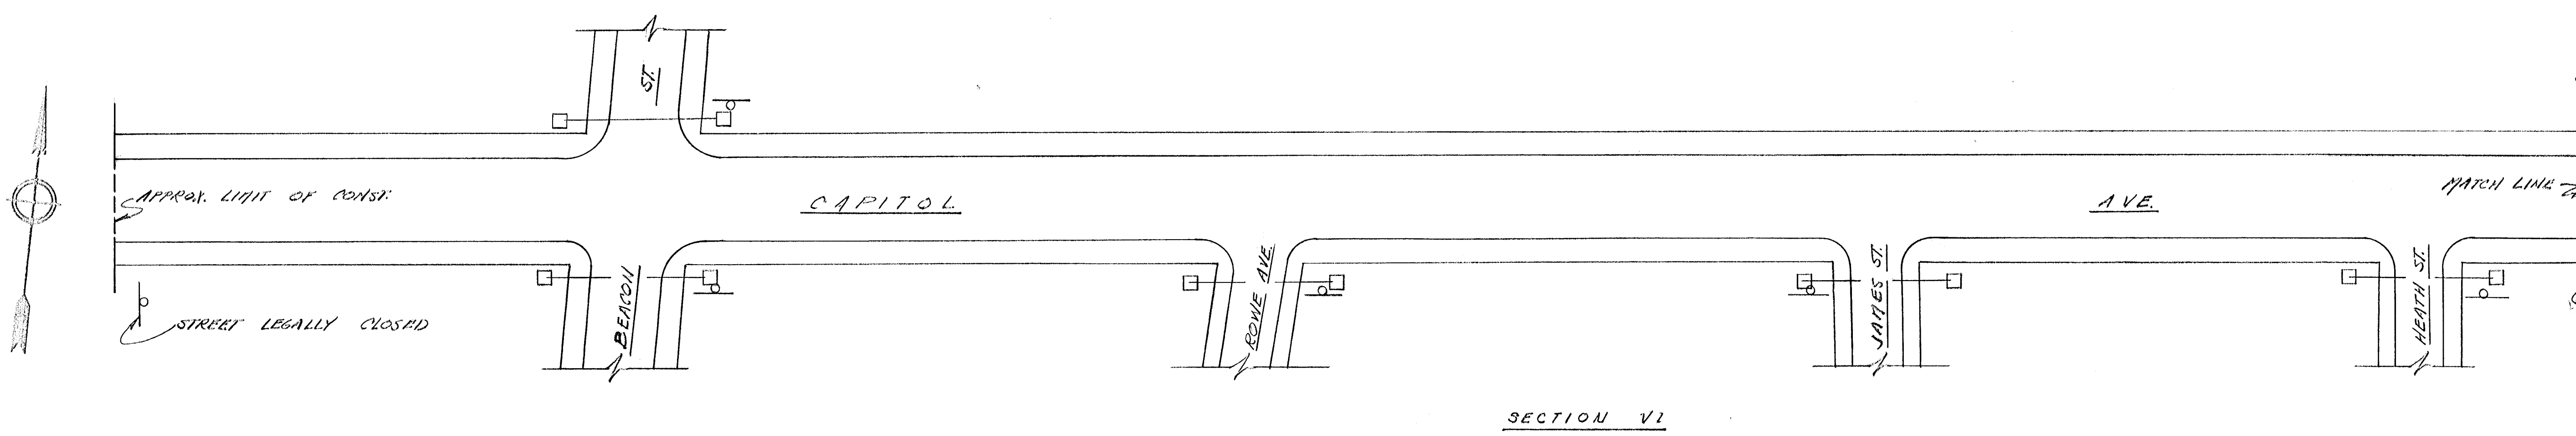

PHASING SCHEDULE			
SECTION VI		SECTION VII	
PHASE	STEP	PHASE	STEP
1	1/2	1	1/2
2	4	2	3
3	5	3	7
4	3		
5	1		

CITY OF HARTFORD, CONNECTICUT
DEPARTMENT OF PUBLIC WORKS
TRANSPORTATION SERVICES BUREAU
CAPITOL AVE / BROAD ST
CONSTRUCTION PHASING
AND
DETOUR PLAN

SUBMITTED James M. May Jr.	APPROVED [Signature]	APPROVED
ENGINEER	CHIEF OF T.S.B.	ASST. DIR. & CITY ENG.
DRAWN [Signature]	SCALE 1"=40.0'	DAYBOOK NO. 010303
CHECKED [Signature]	DATE 1/83	