
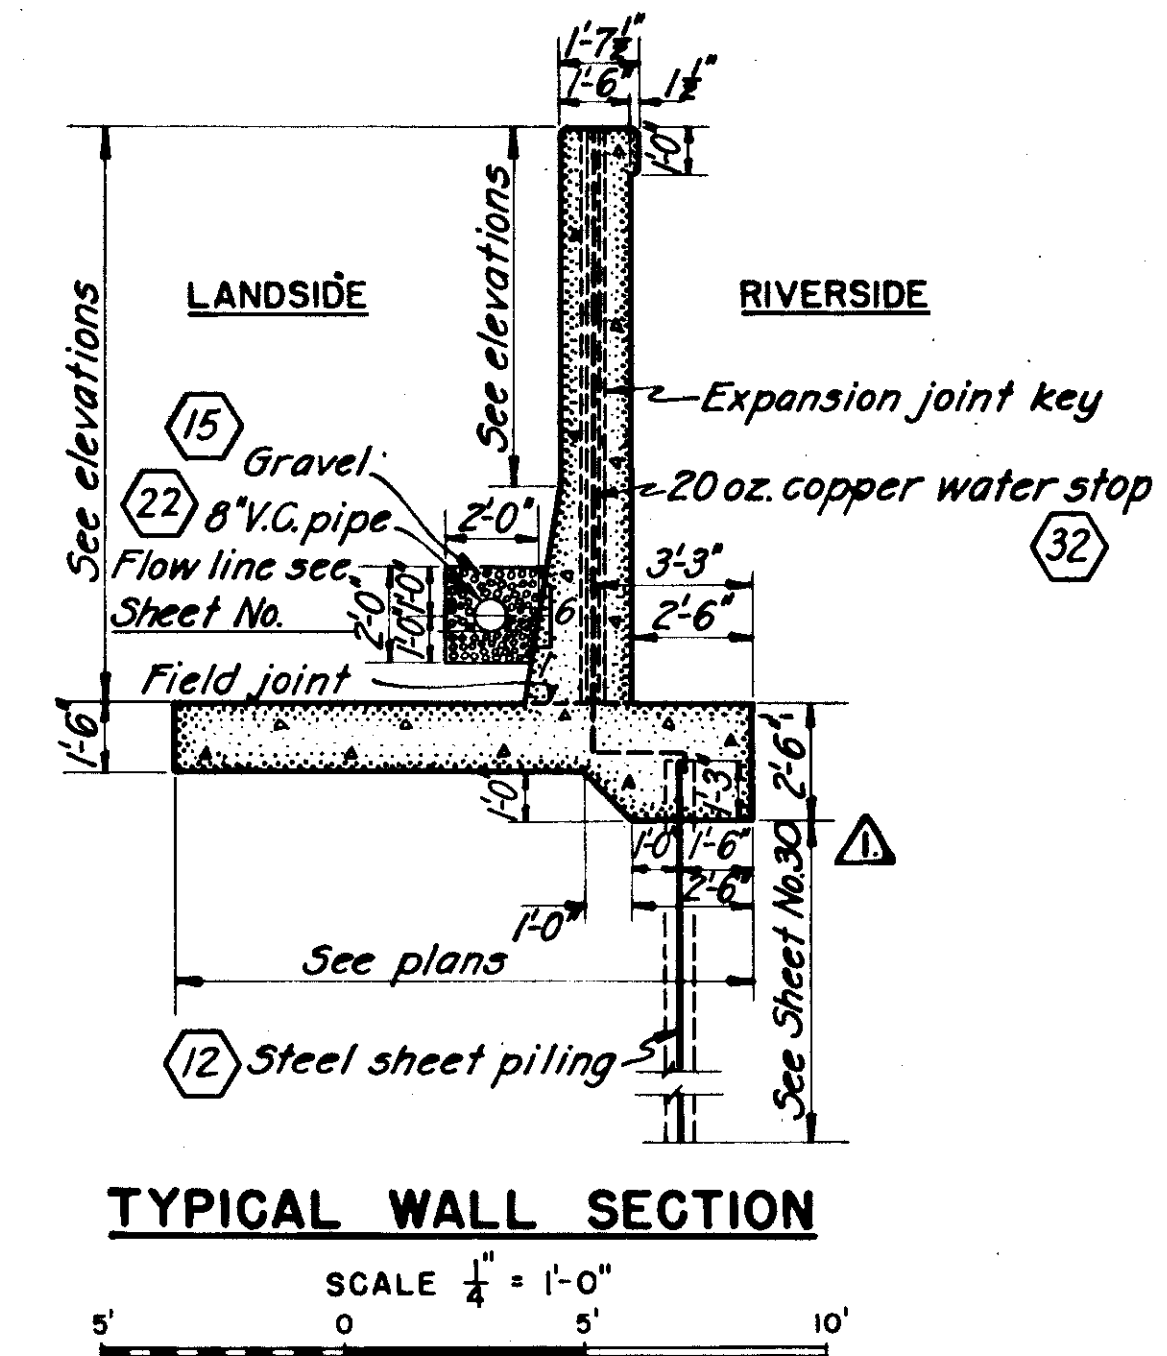
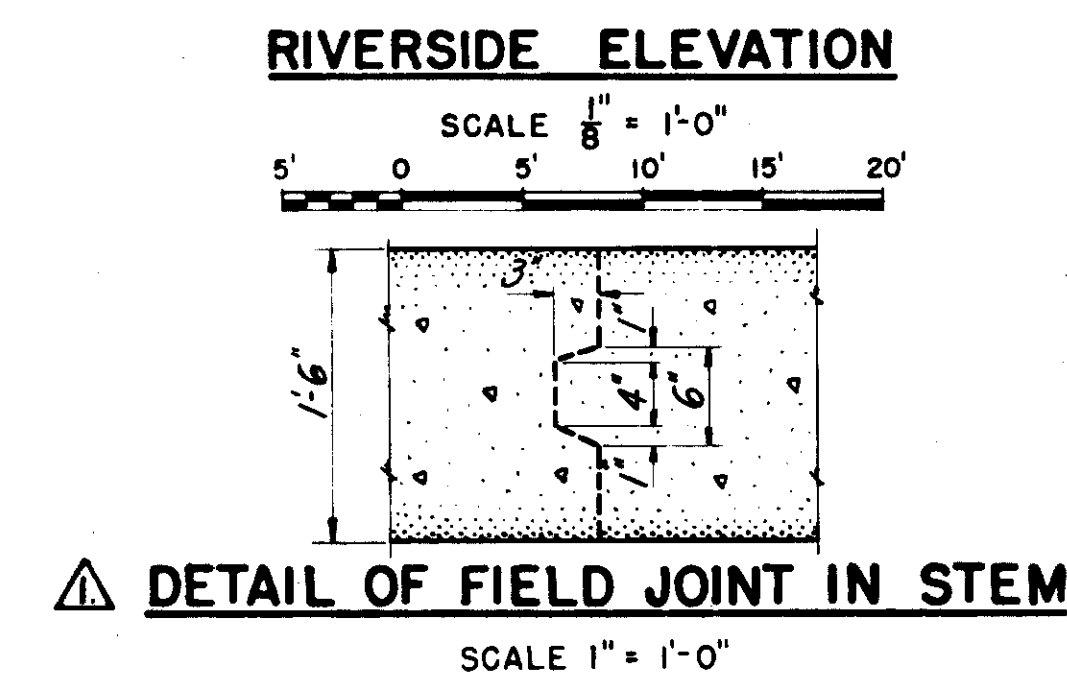
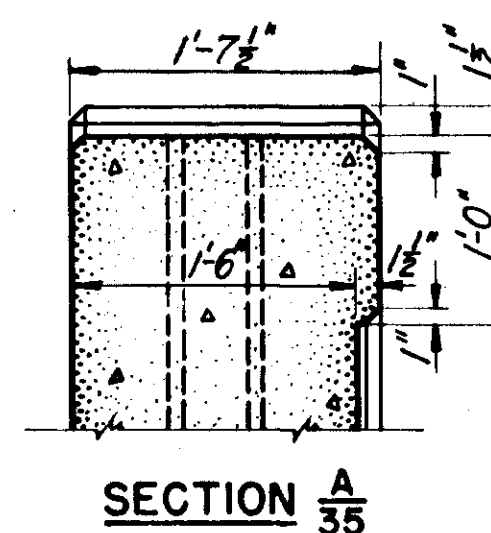
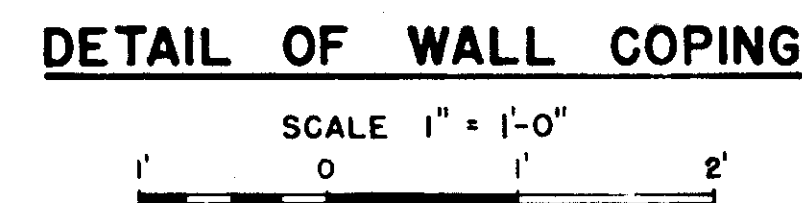
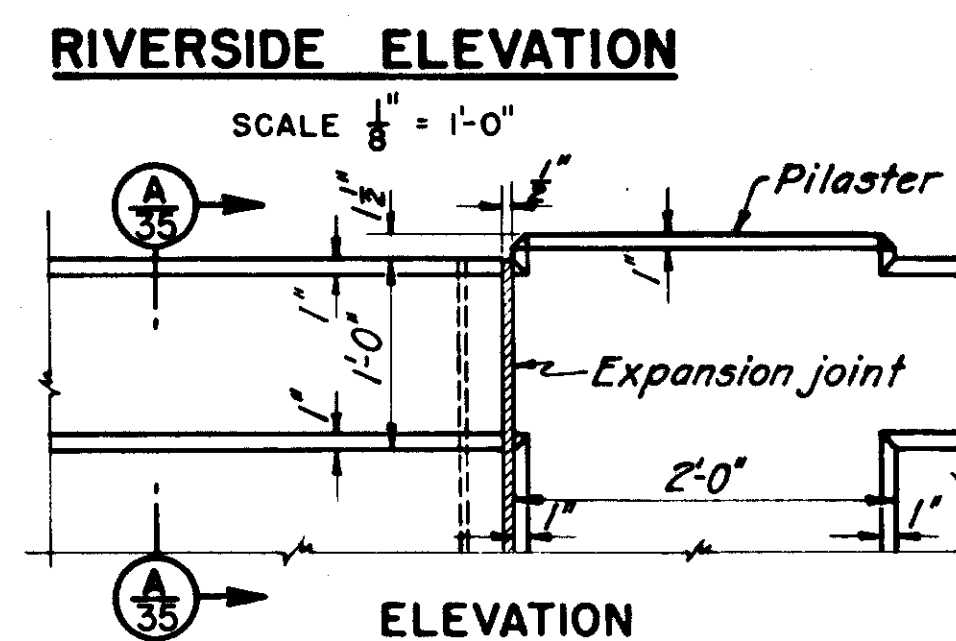
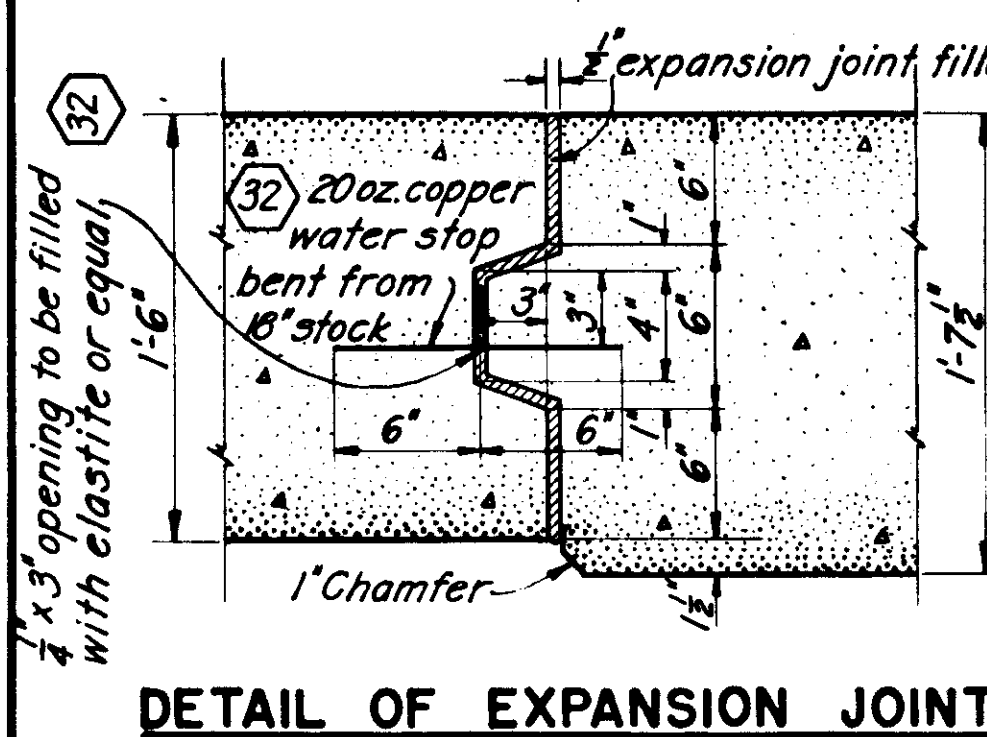
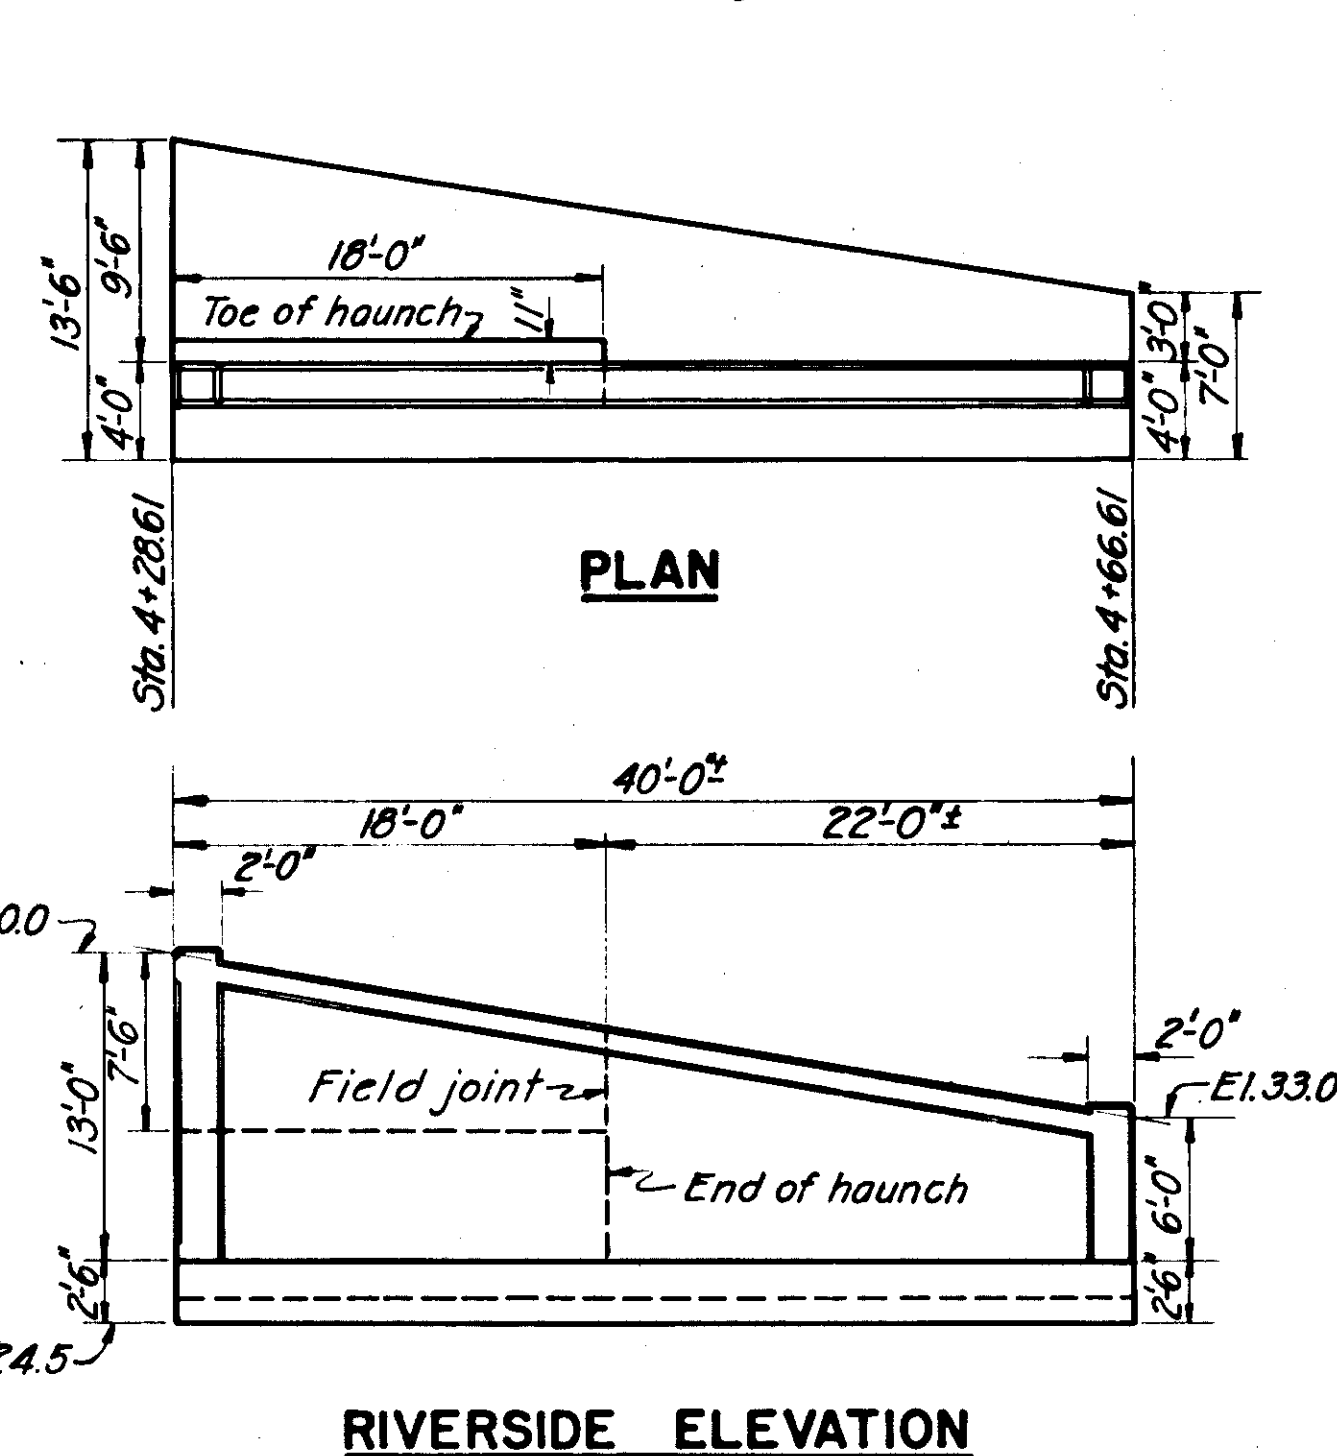
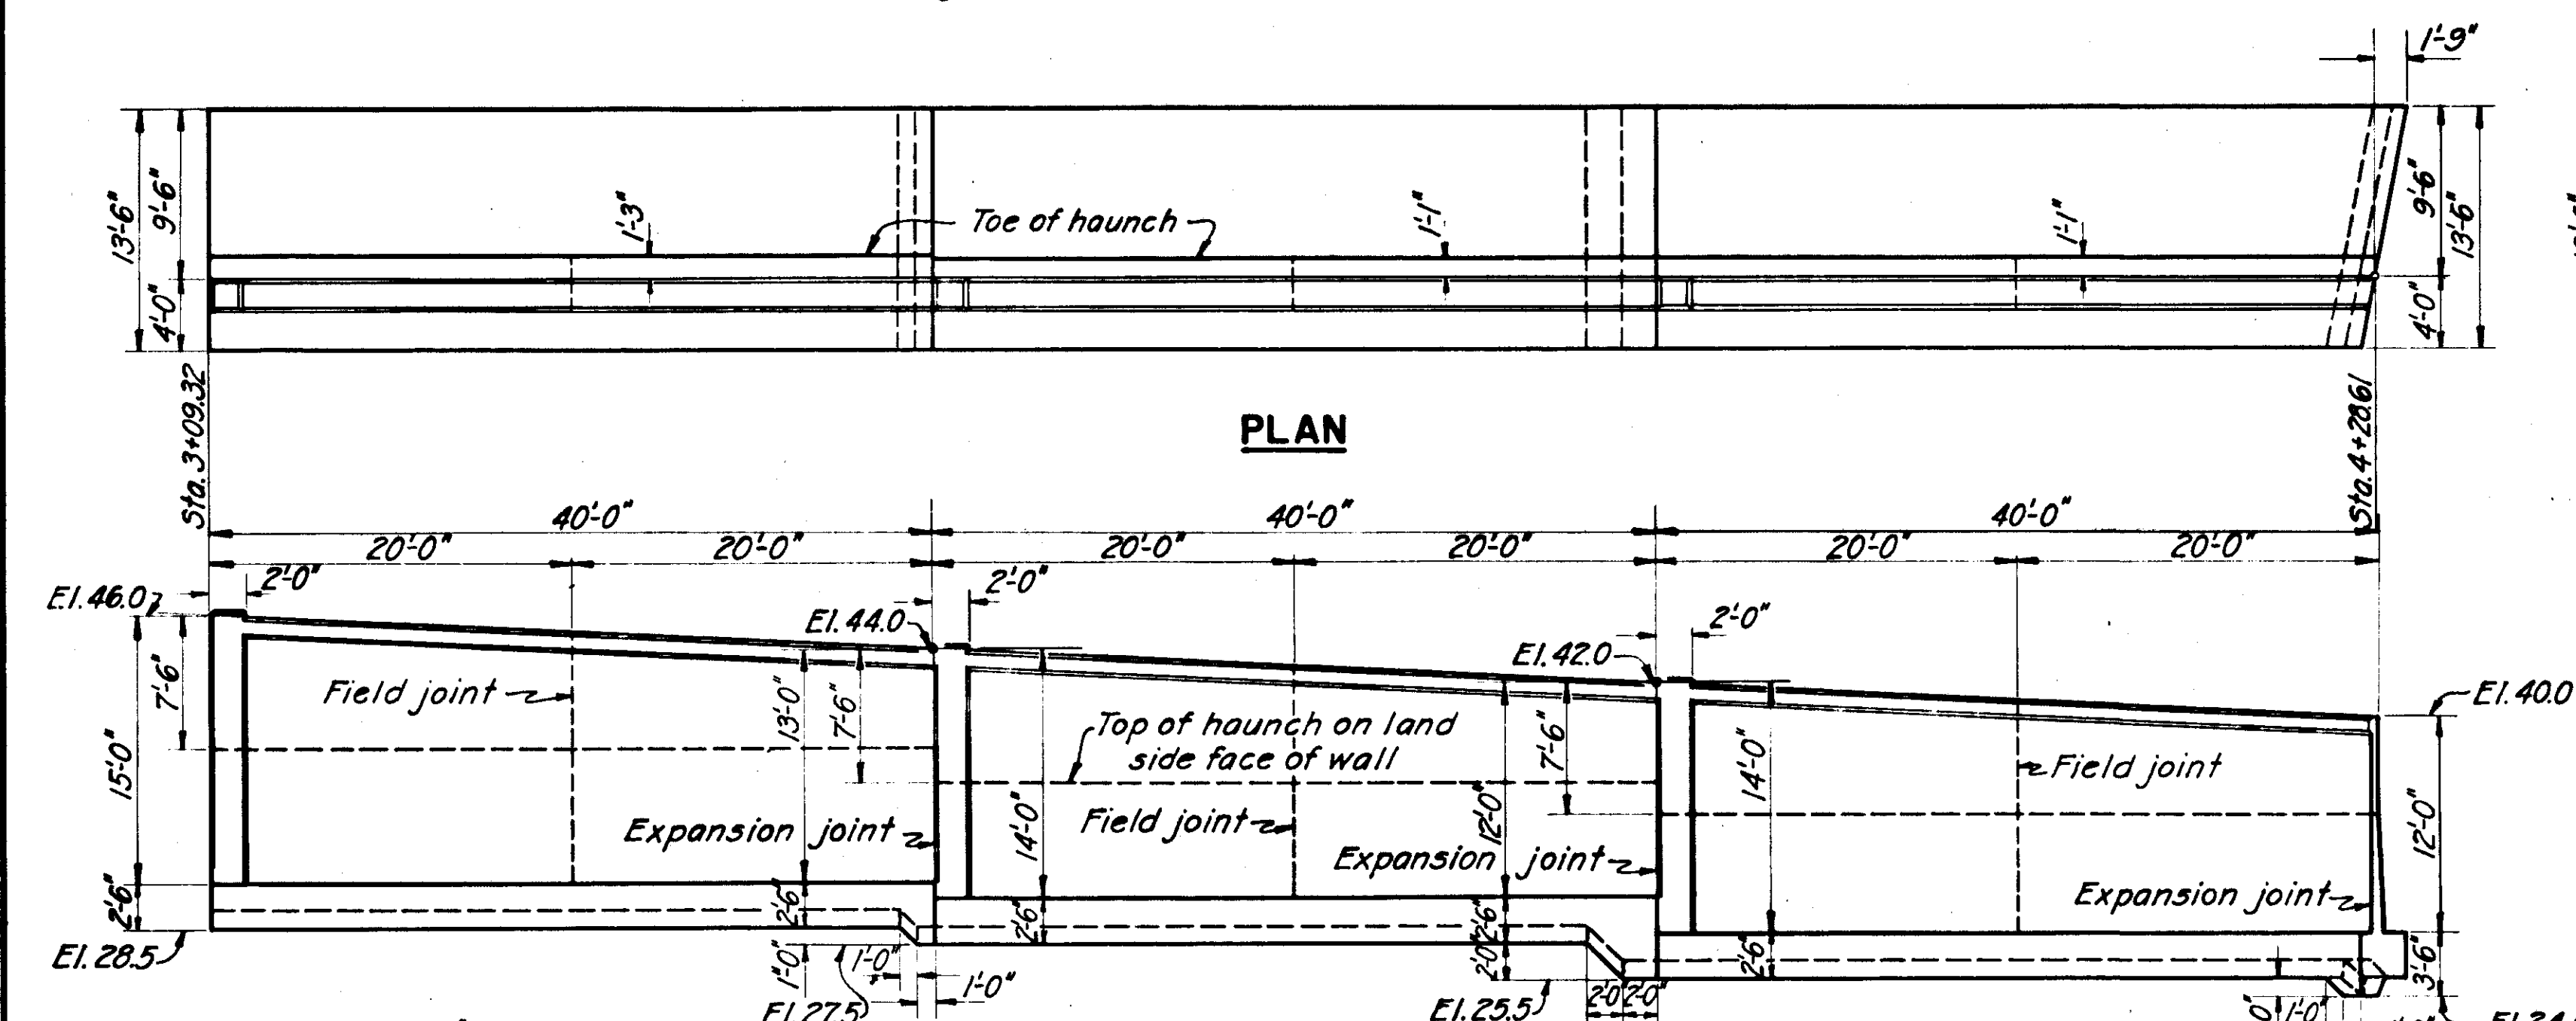
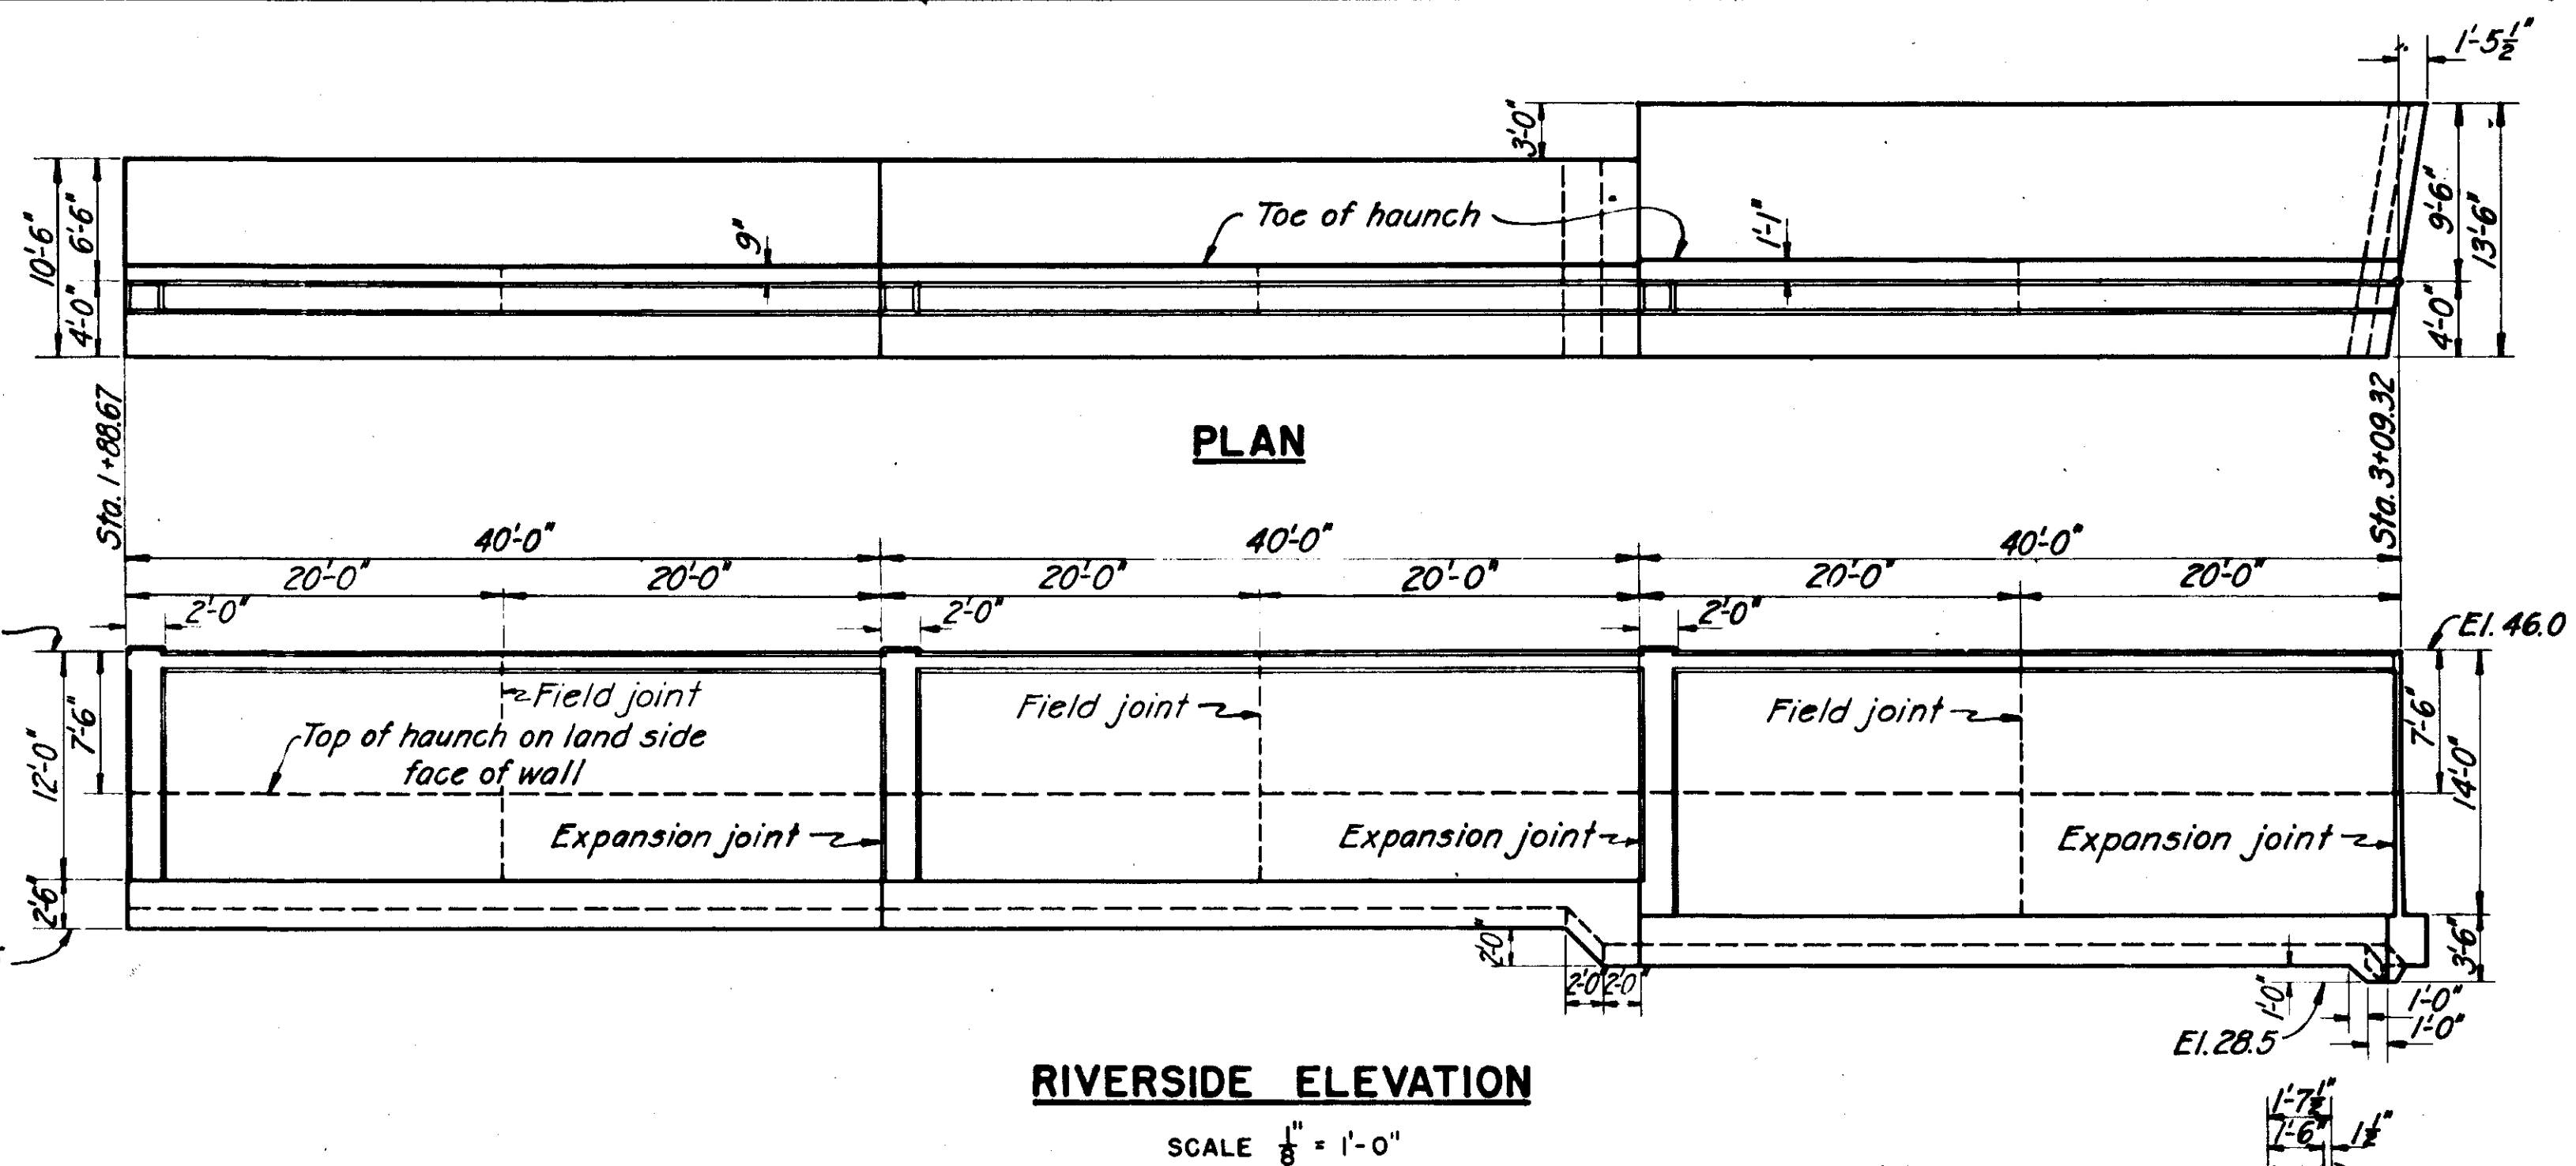


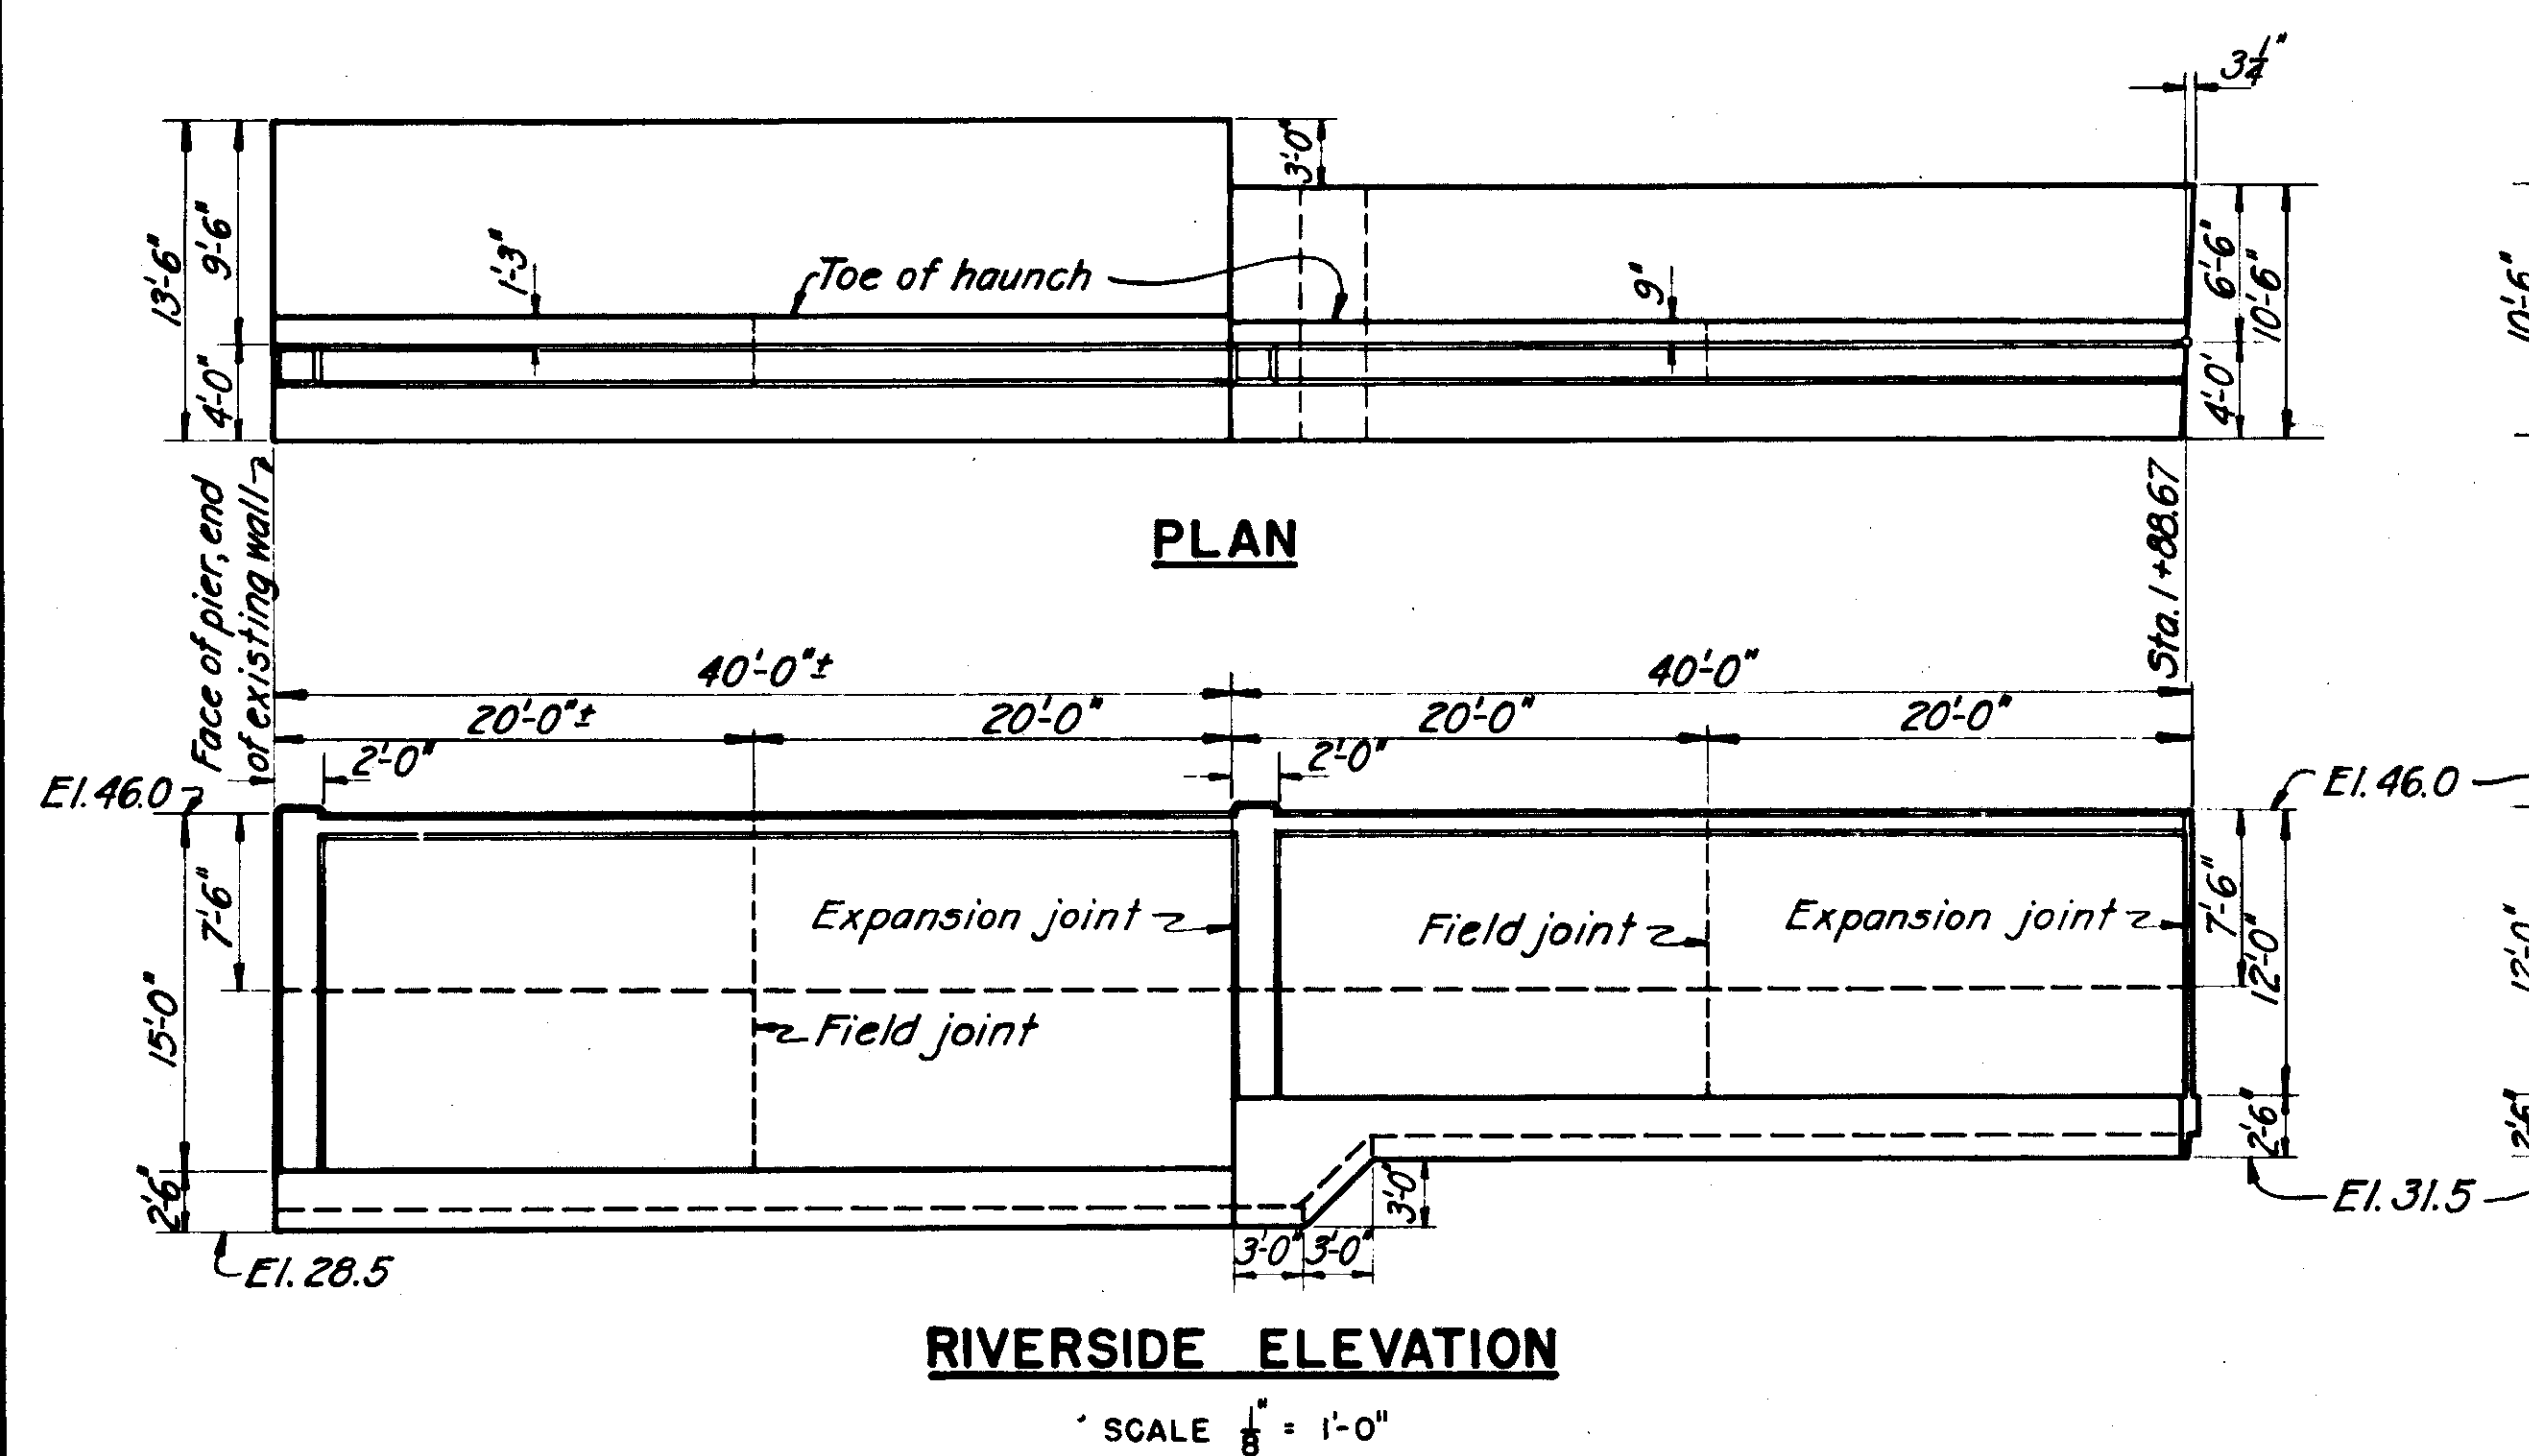

NOTES

Elevations refer to Mean Sea Level datum.
 Stationing refers to center line of dike.
 For location of wall see Sheets No. 15 and 34.
 All concrete shown on this sheet shall be class A and will be paid for under Item No. 27.
 Figures in hexagons indicate item numbers under which payment will be made.
 For steel reinforcement see Sheets No. 36, 37 & 38.

CONNECTICUT RIVER FLOOD CONTROL	
NORTH MEADOWS DIKE	
FISCAL YEAR 1939 SECTION	
CONCRETE WALL DETAILS	
HARTFORD, CONN.	
CONNECTICUT RIVER	CONNECTICUT
IN 66 SHEETS	SHEET NO. 35
U. S. ENGINEER OFFICE, PROVIDENCE, R. I., APRIL 1939	
SUBMITTED:	APPROVAL RECOMMENDED:
DESIGNED:	TRACED:
CHECKED:	FILE NO. CT-4-1464