




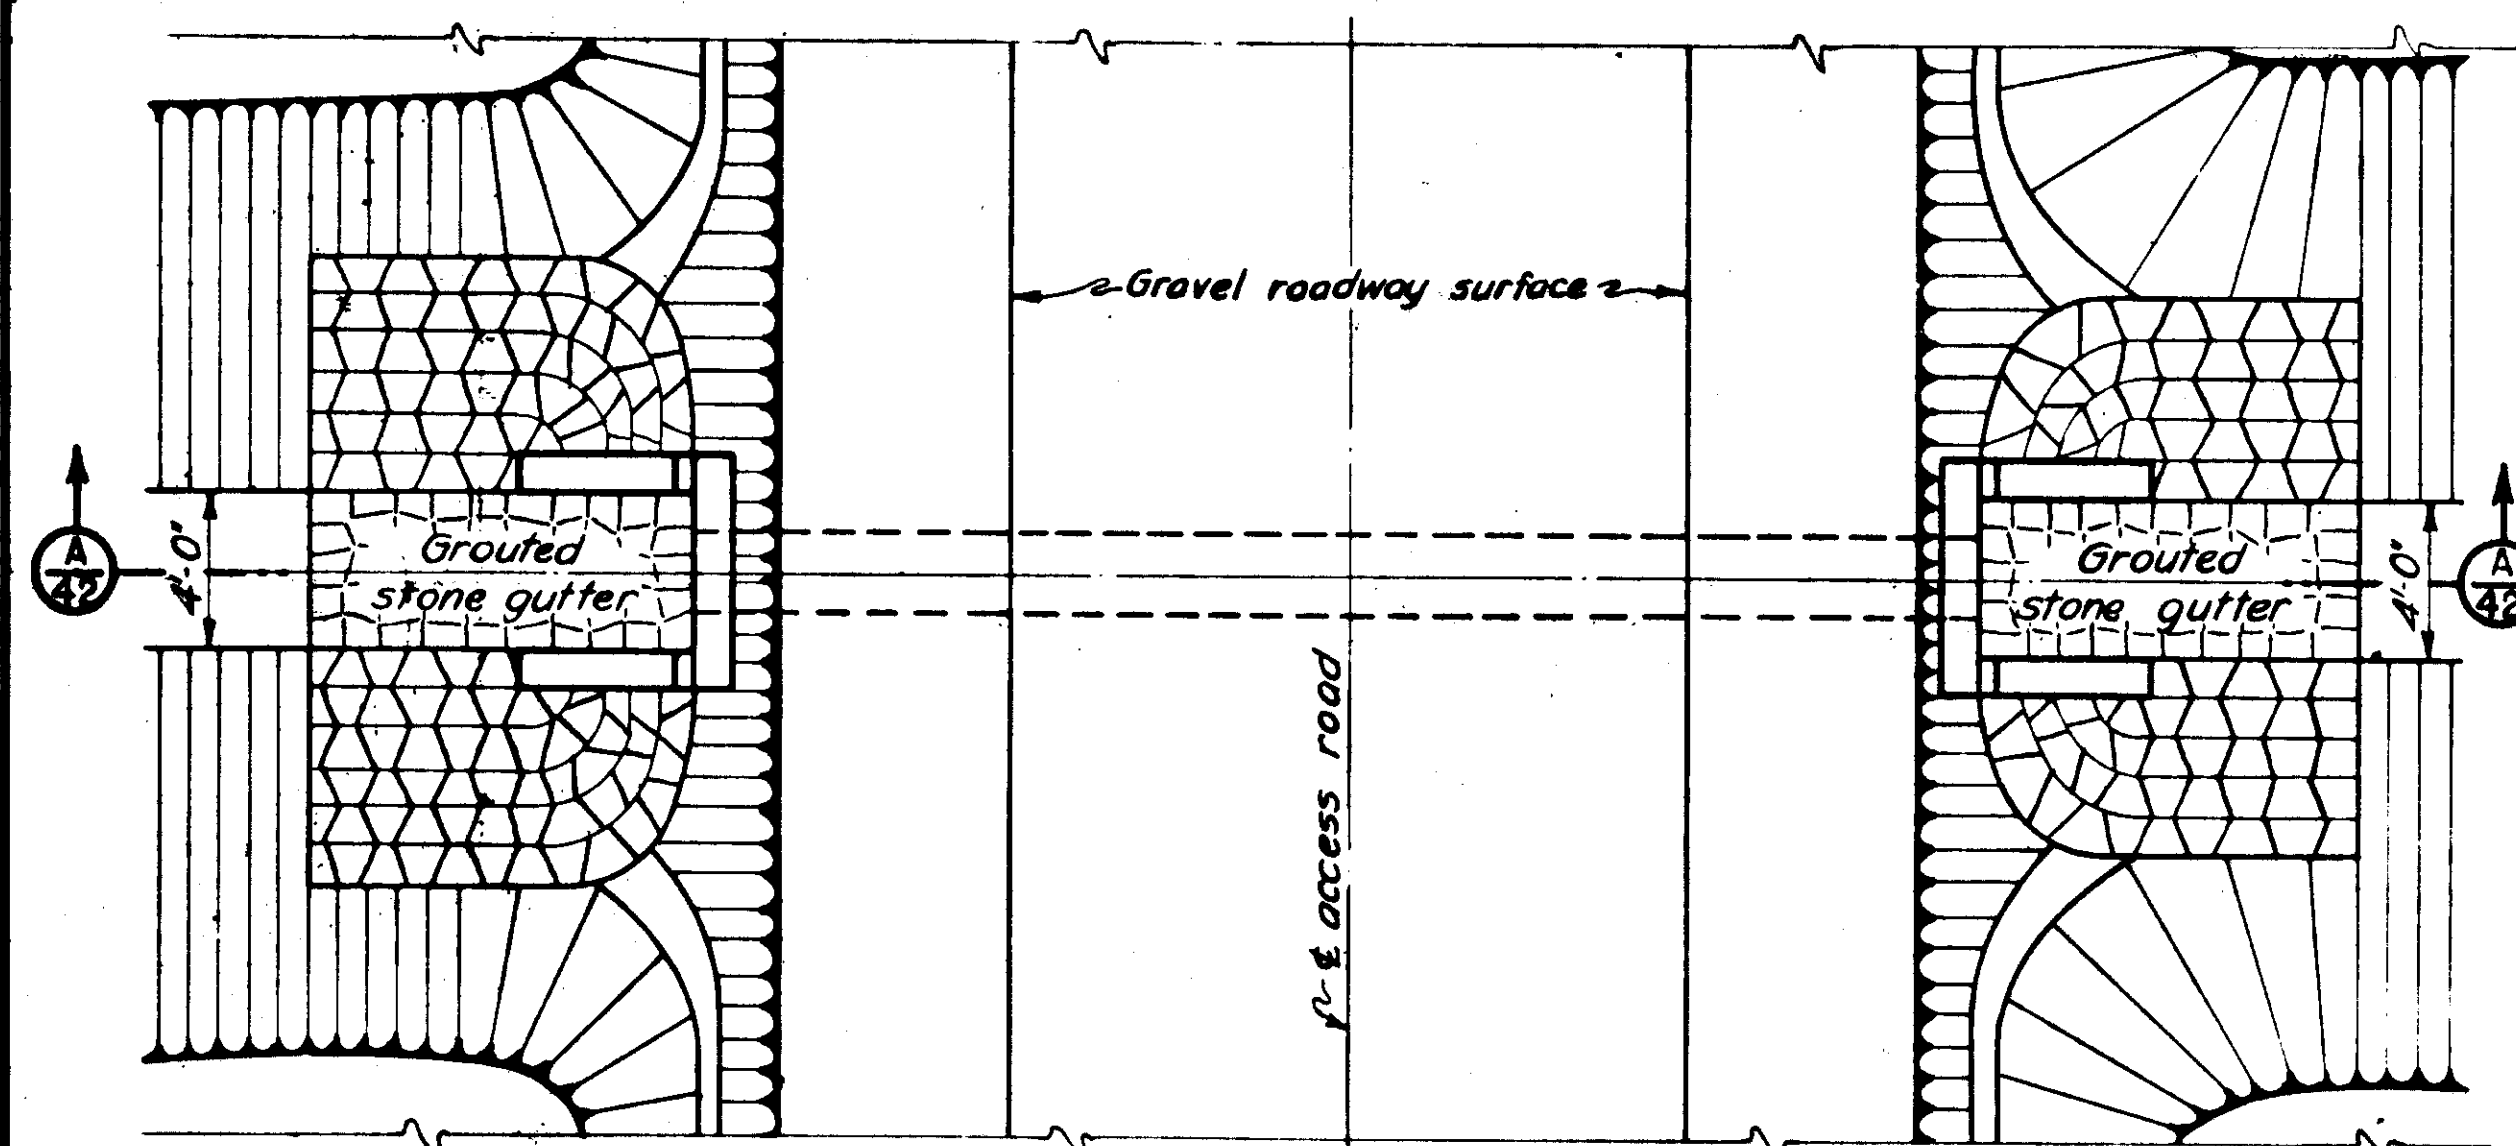


PLAN
SCALE 1" = 5'

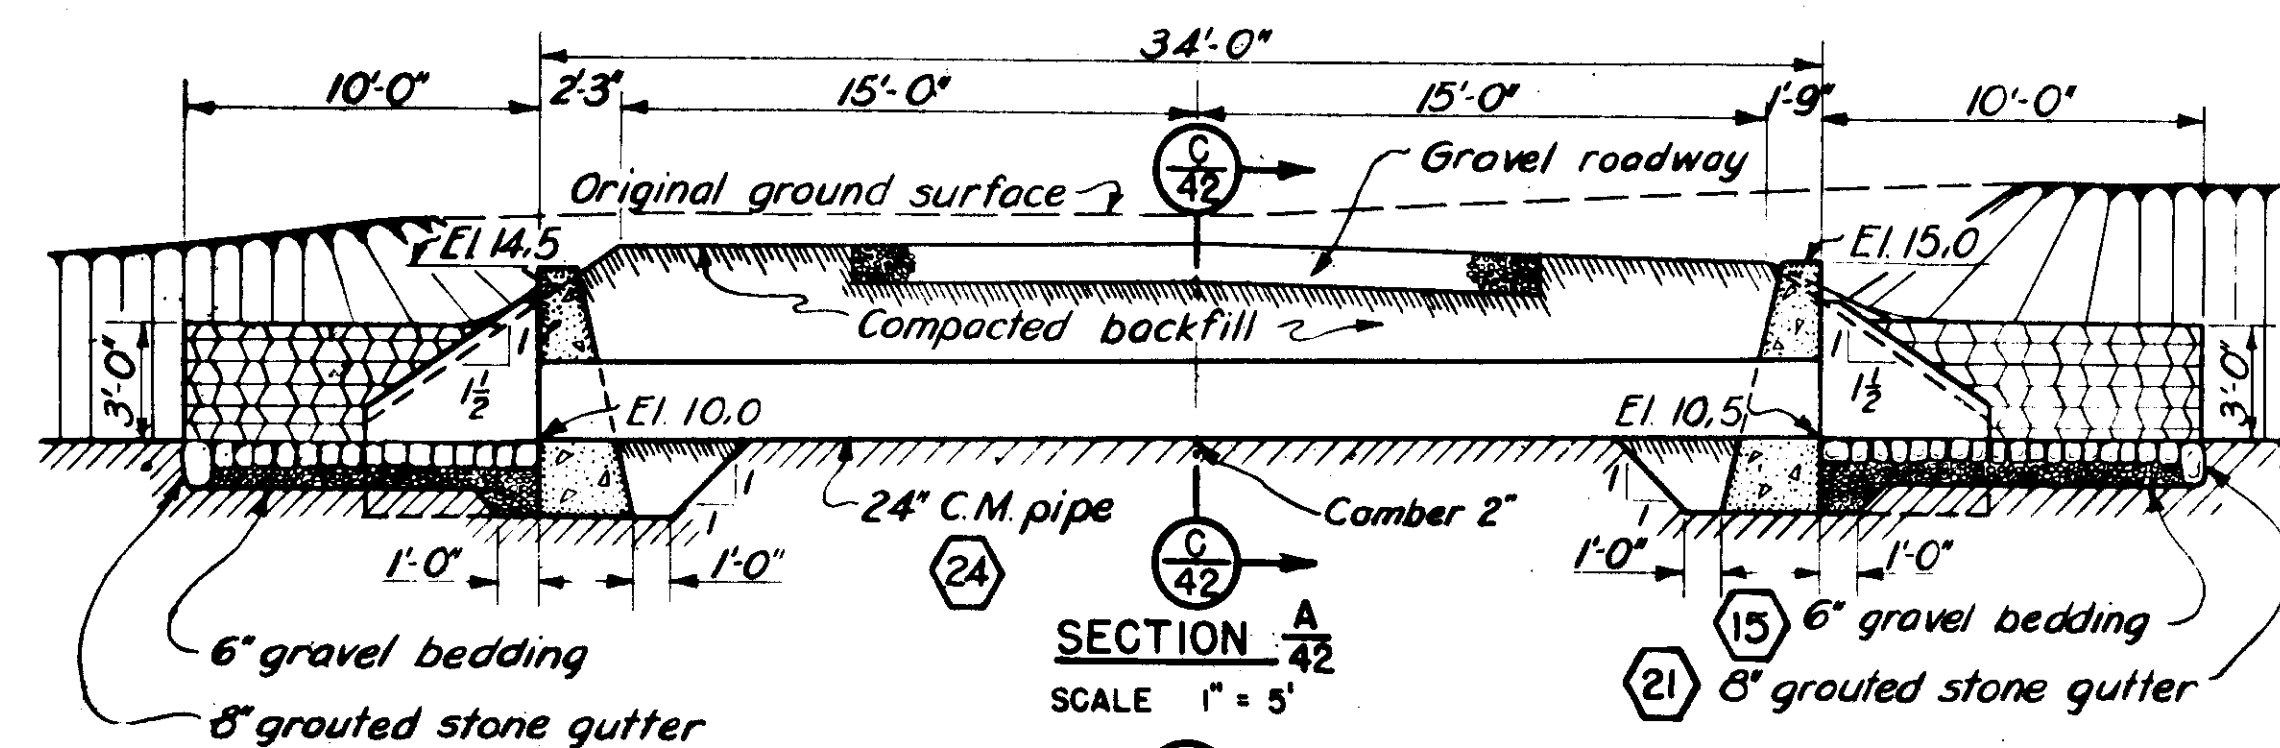

SECTION A-A
SCALE 1" = 5'

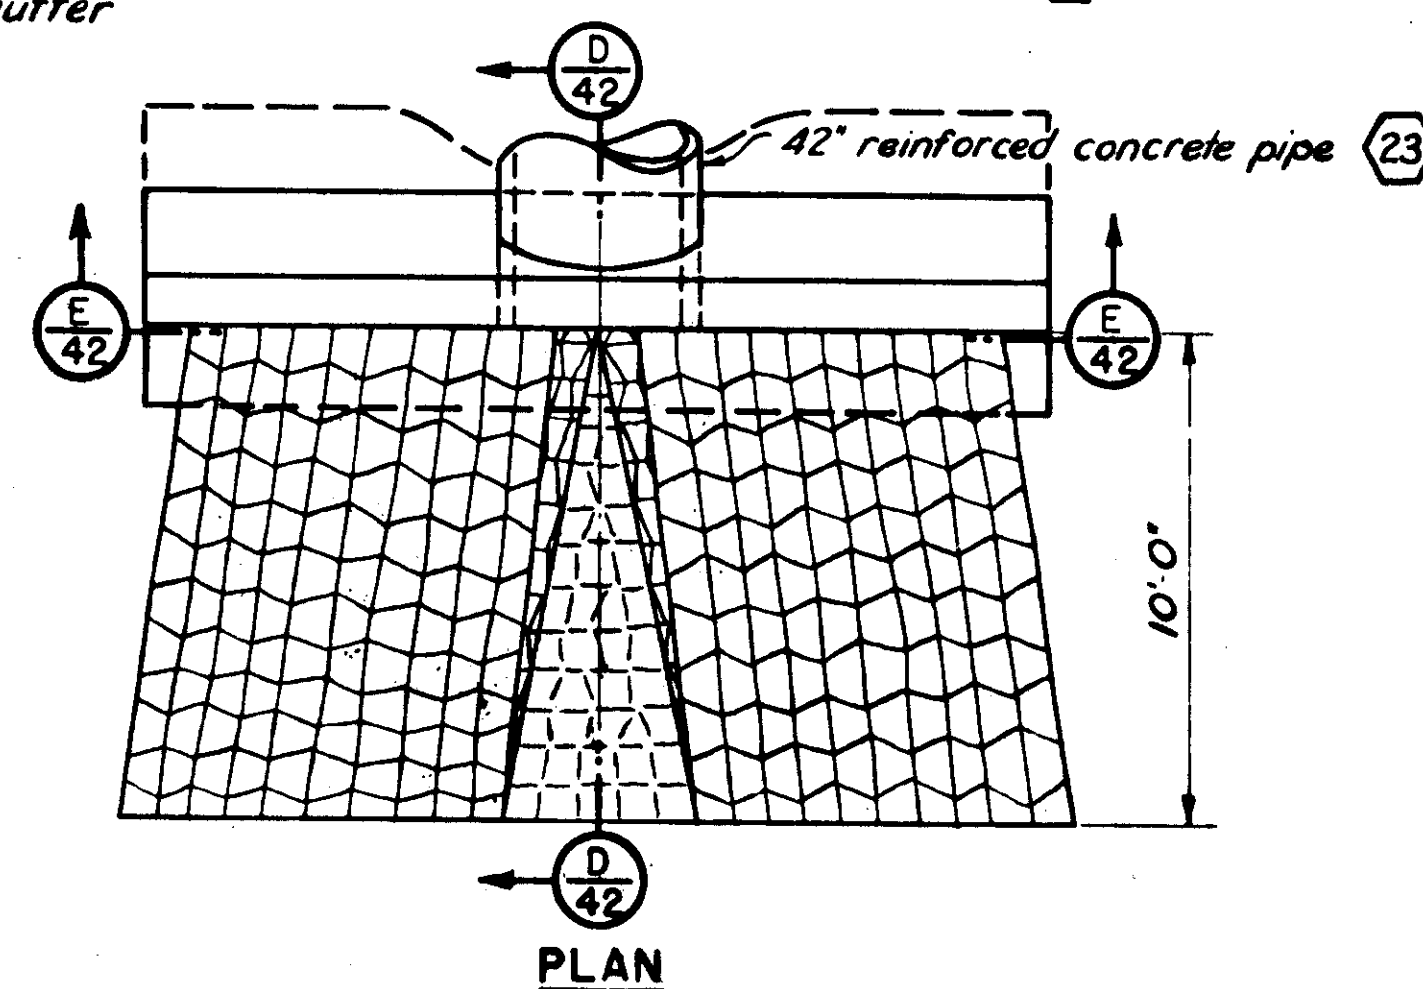


PLAN
SCALE 1" = 5'

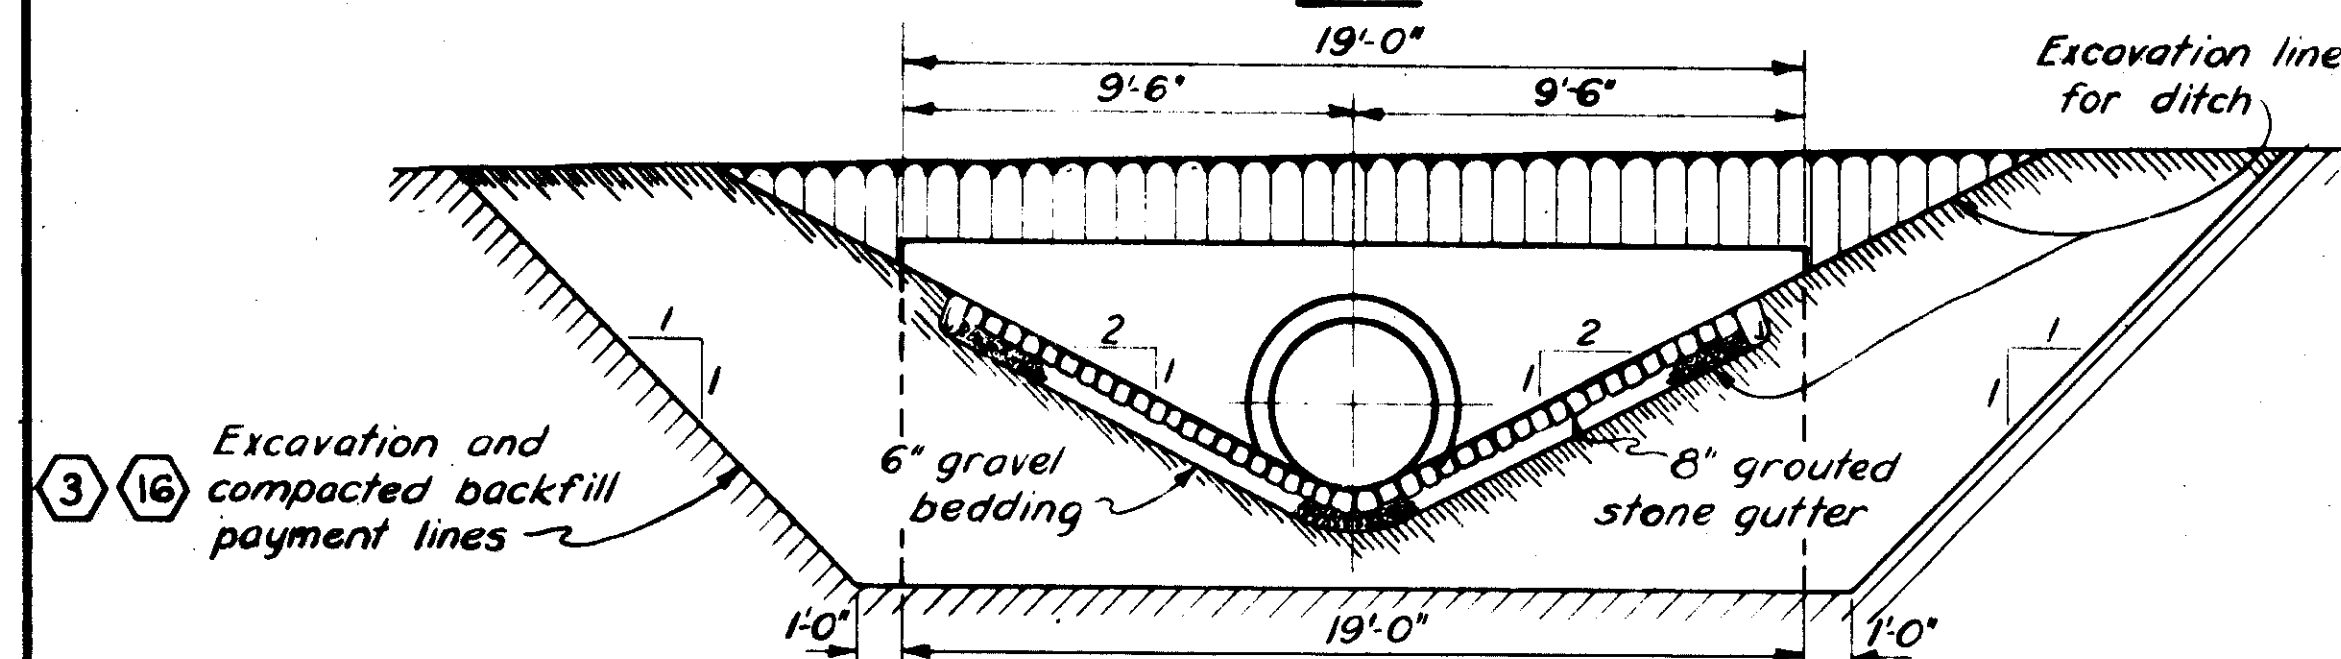


SECTION E-E
SCALE 1" = 5'

DETAILS OF HEADWALLS FOR 42" R.C. PIPE
(TWO REQUIRED) (FOR LOCATION SEE SHEET NO. 18)

SCALE 1/4" = 1'-0"

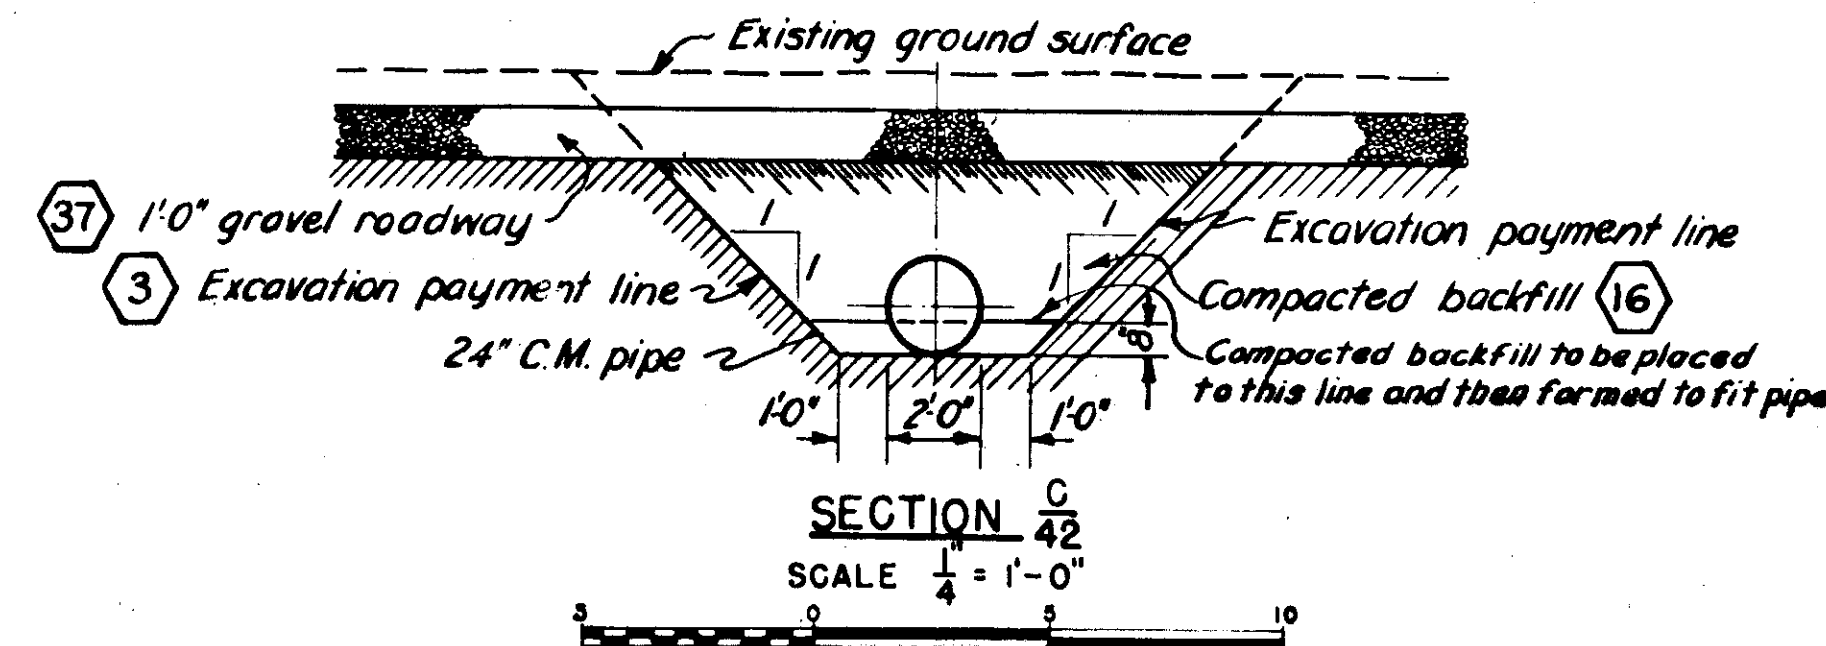


SECTION C-C
SCALE 1/4" = 1'-0"

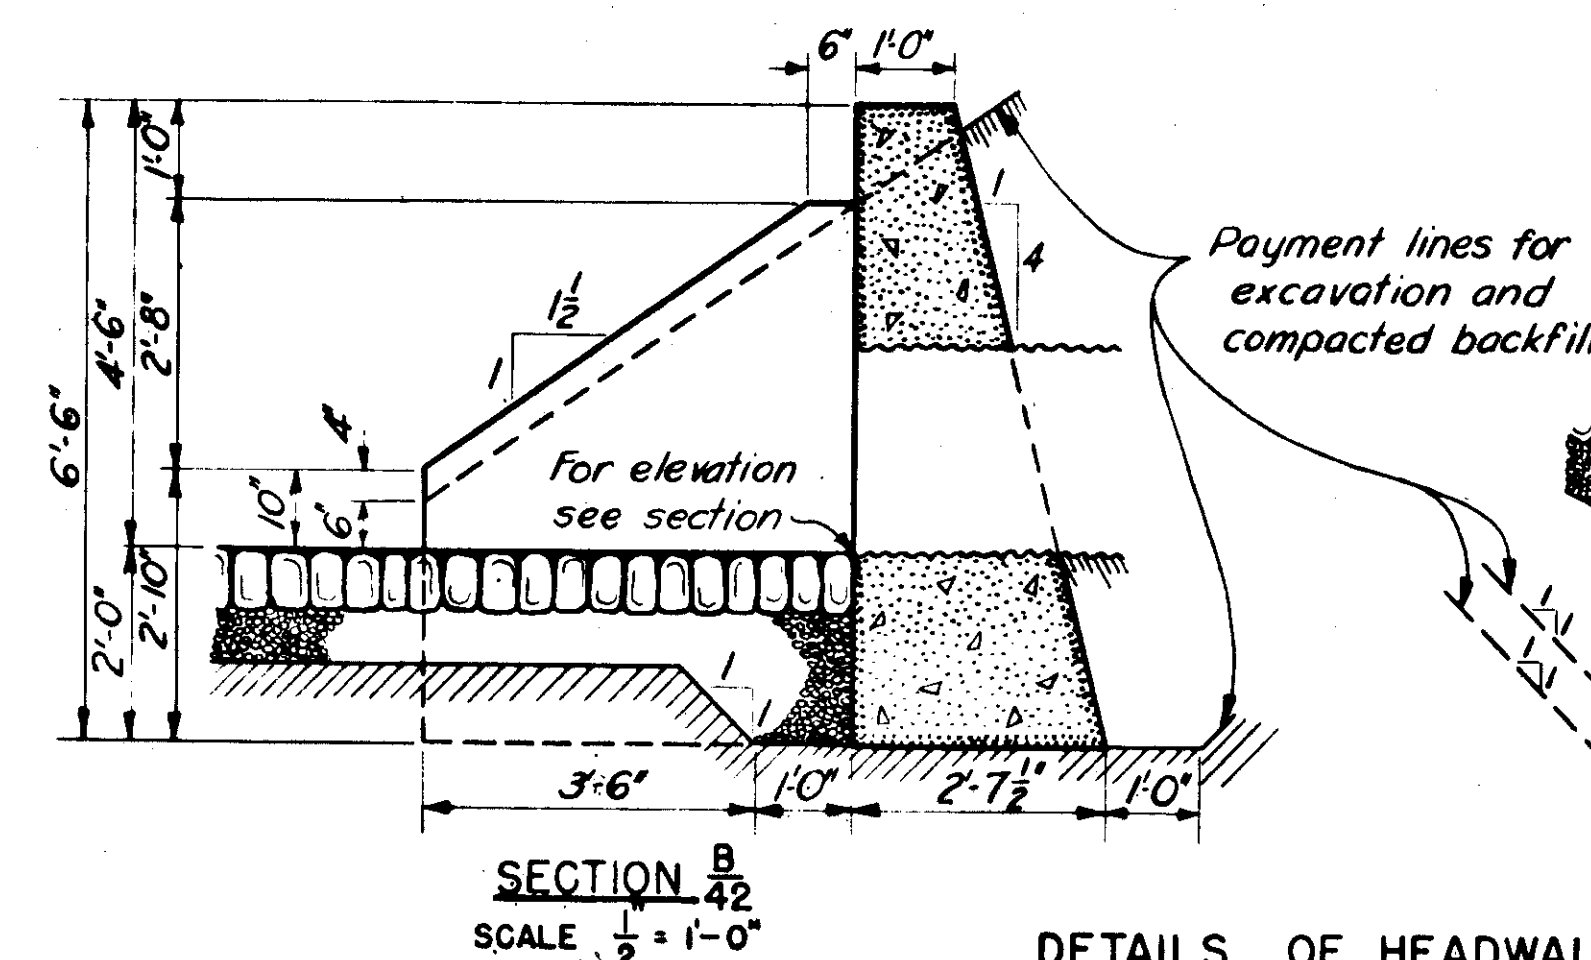


SECTION B-B
SCALE 1/2" = 1'-0"

DETAILS OF HEADWALLS
(TWO REQUIRED)

SCALE 1/2" = 1'-0"

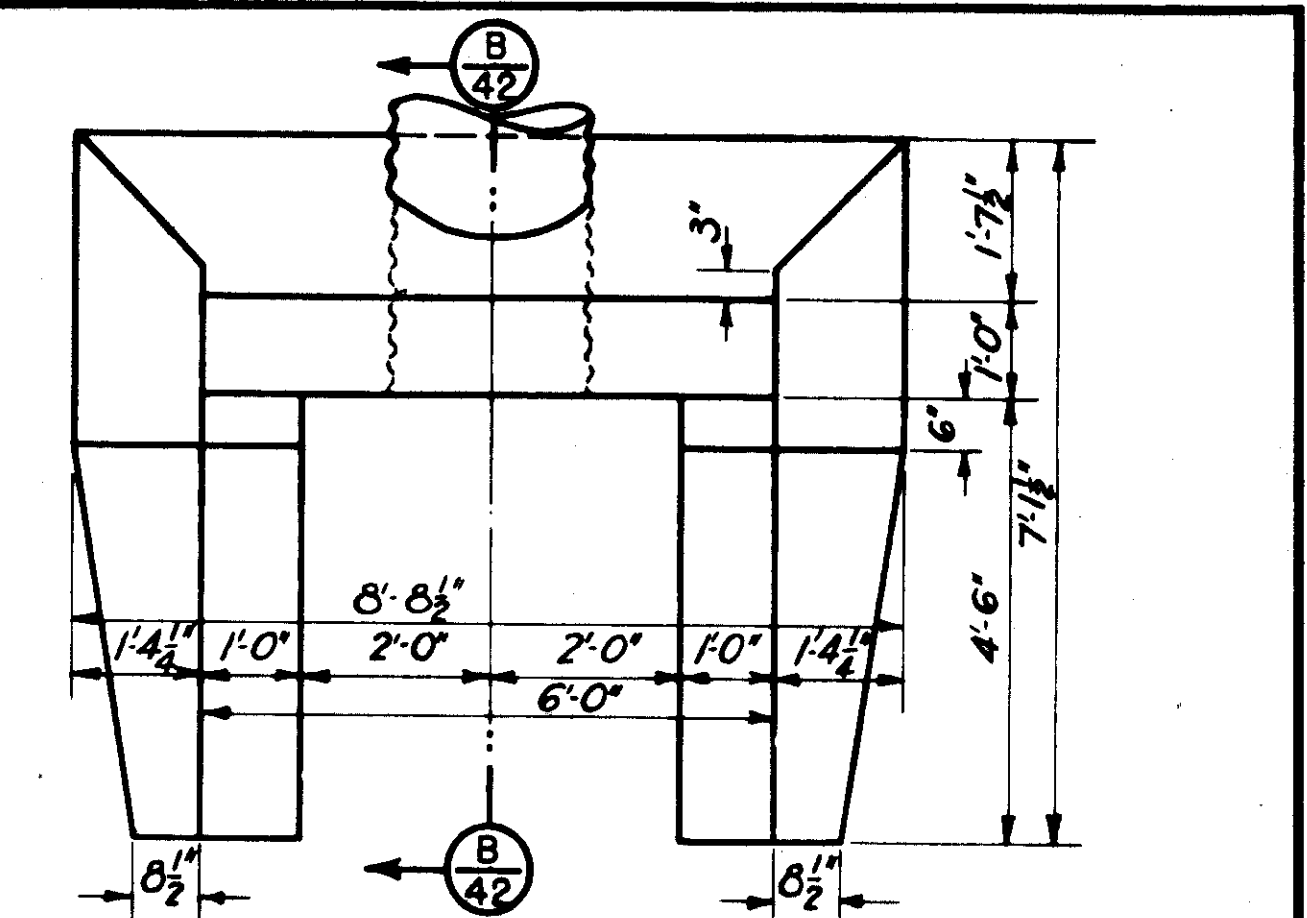

PLAN
SCALE 1/2" = 1'-0"

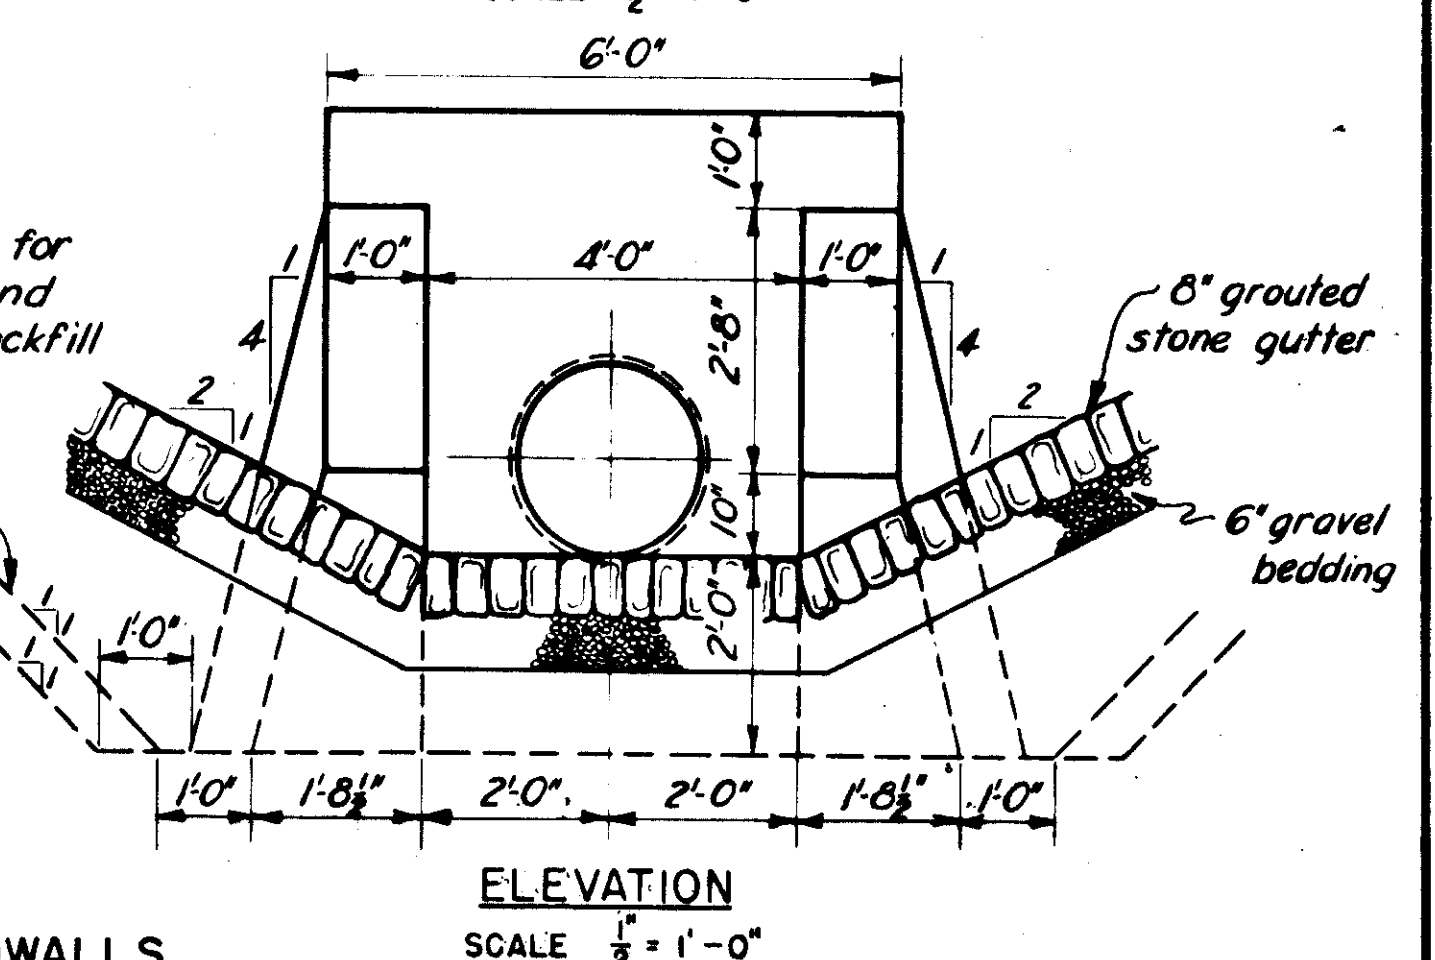

SECTION D-D
SCALE 1/2" = 1'-0"

NOTES

For general notes applying to details shown on this sheet see Sheet No. 39.

CONNECTICUT RIVER FLOOD CONTROL			
NORTH MEADOWS DIKE			
FISCAL YEAR 1939 SECTION			
DRAINAGE STRUCTURE DETAILS NO. 4			
HARTFORD, CONN.			
CONNECTICUT RIVER		CONNECTICUT	
IN 66 SHEETS		SCALE 1 IN. = 5 FT.	
SHEET NO. 42		SHEET NO. 42	
U. S. ENGINEER OFFICE, PROVIDENCE, R. I. APRIL 1939			
SUBMITTED		APPROVED	
HEAD, DESIGN SECTION		CHIEF, C. ENGINEERING DIV.	
DESIGNED		DRAWN	
TRACED		CHECKED	
FILE NO. CT-4-1471			