


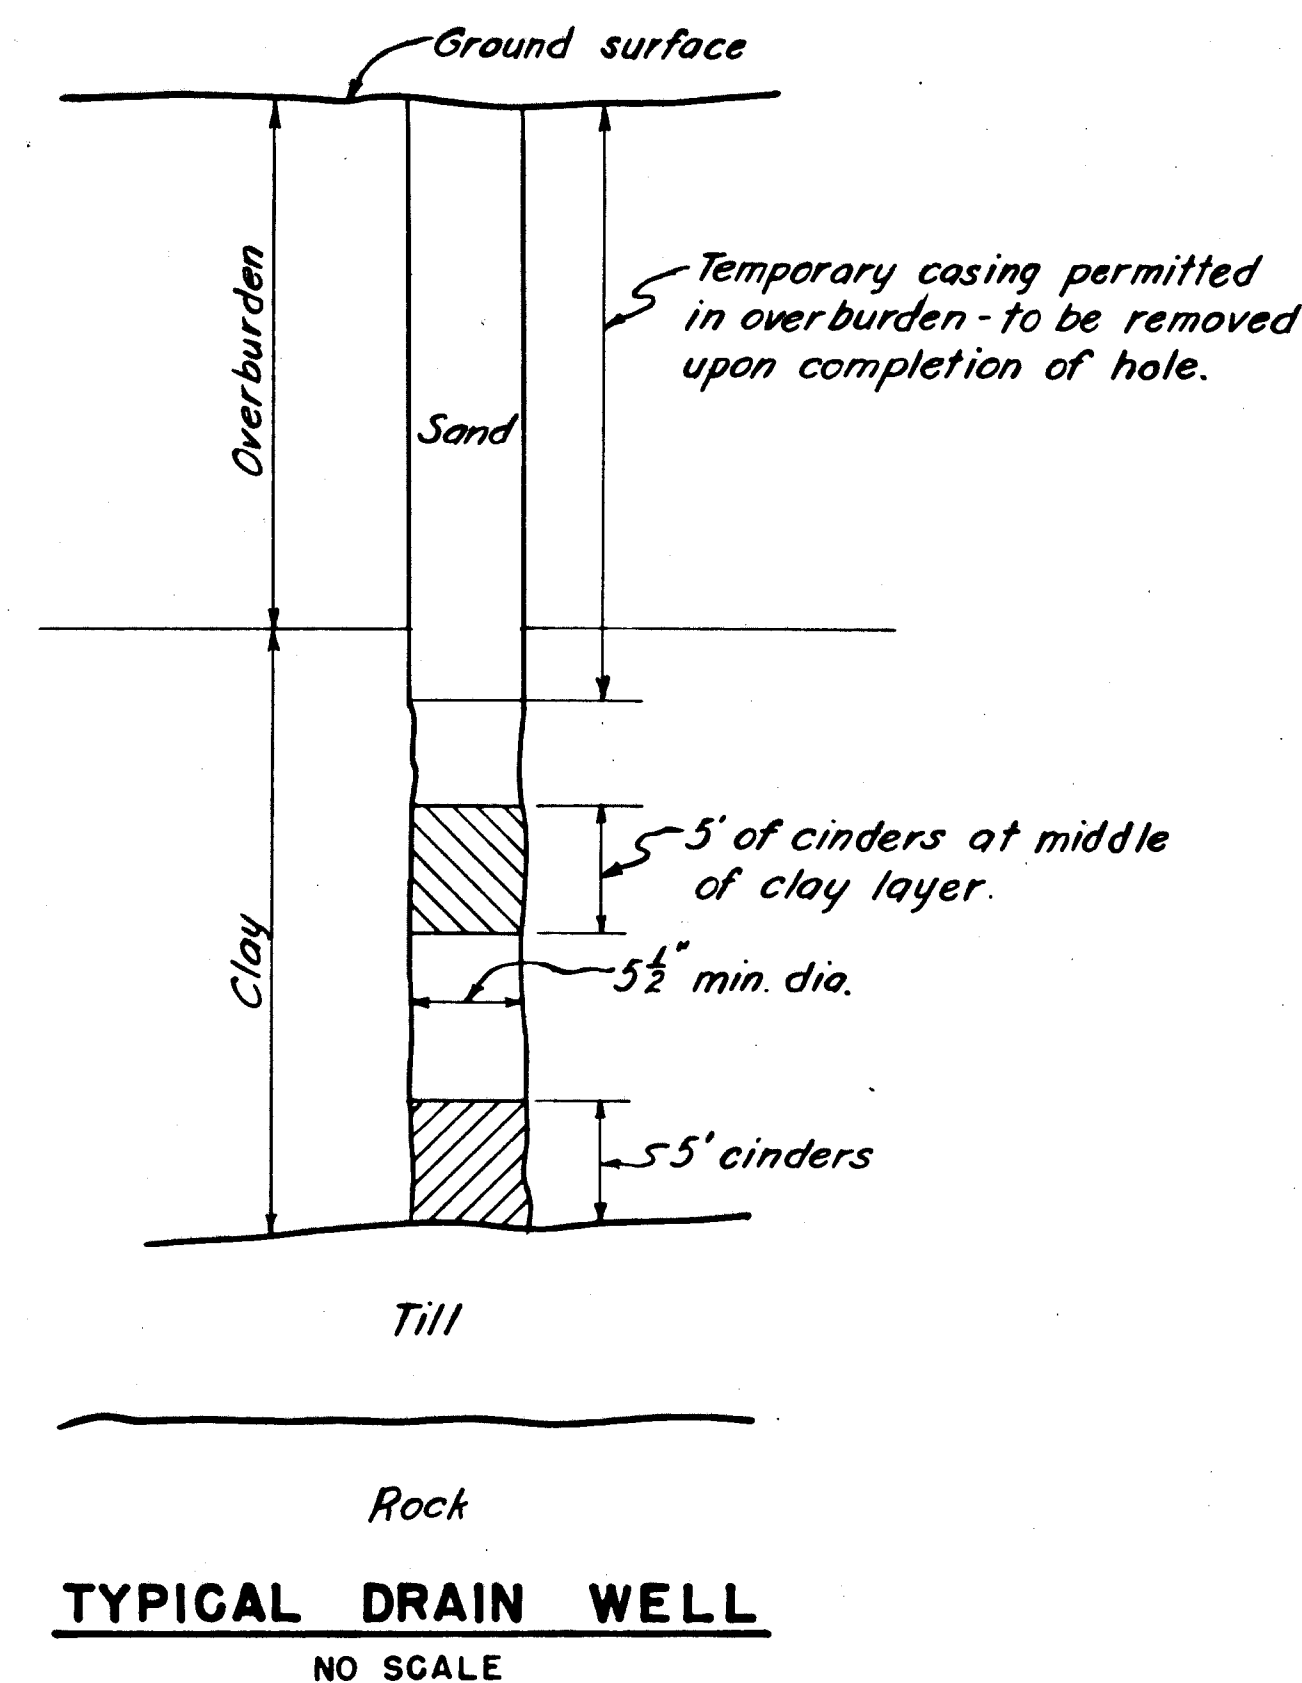

TRACED FROM ORIGINAL SIGNED COPY ON FILE IN DISTRICT OFFICE			
CONNECTICUT	RIVER	FLOOD	CONTROL
HARTFORD DIKE			
HARTFORD CONN.			
RECONSTRUCTION AT SLIDE STA. 45+00 TO STA. 65+00			
FOUNDATION DRAIN W/VE STA. 52+30* TO STA. 60+10*			
HIRED LABOR			
SECTION AND DETAILS			
CONNECTICUT RIVER			CONNECTICUT
IN 4 SHEETS	SCALE 1 IN. = 20 FT.	SHEET NO. 3.	
U. S. ENGINEER OFFICE, PROVIDENCE, R.I., JAN. 1942			
SUBMITTED: <i>J.C. Dinawall</i>	APPROVAL RECOMMENDED: <i>T. S. Burns</i>	APPROVED: <i>H. S. Bishop</i>	
SENIOR ENGINEER HEAD DESIGN SECTION	PRINCIPAL ENGINEER CHIEF, ENGINEERING DIV.	LT. COL., CORPS OF ENGINEERS DISTRICT ENGINEER	
DESIGN SECTION: <i>F.D. Chase</i> ASST. ENGINEER	DRAWN: H.E.B. TRACED: F.W.M. CHECKED: D.W.G.		
			FILE NO. CT-4-3126