




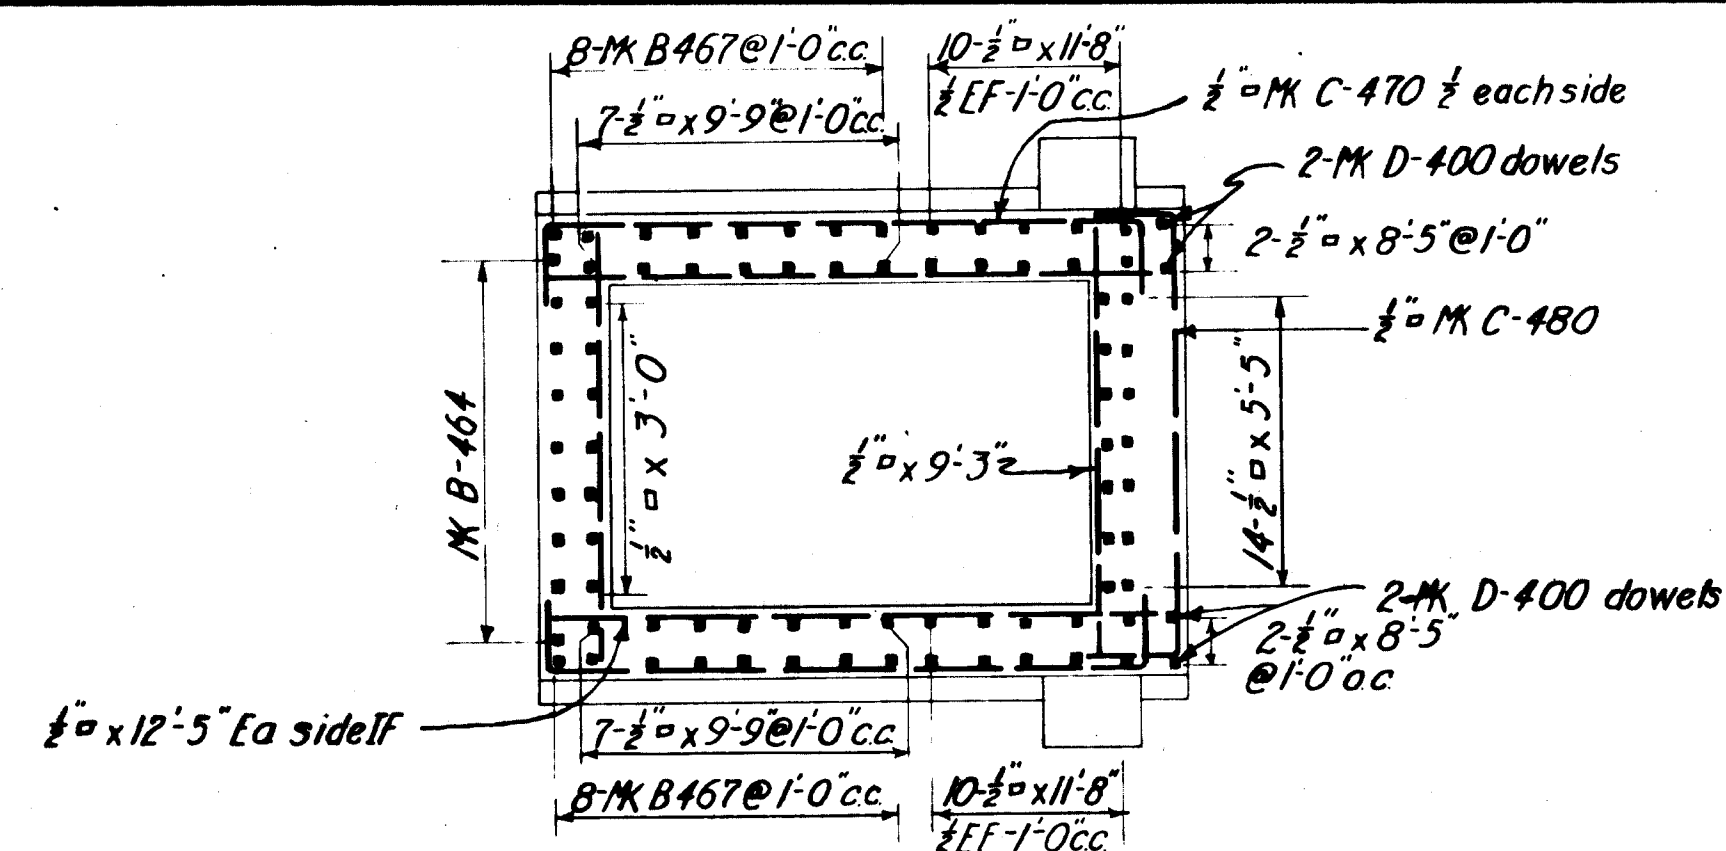


SECTION $\frac{D}{4A}$

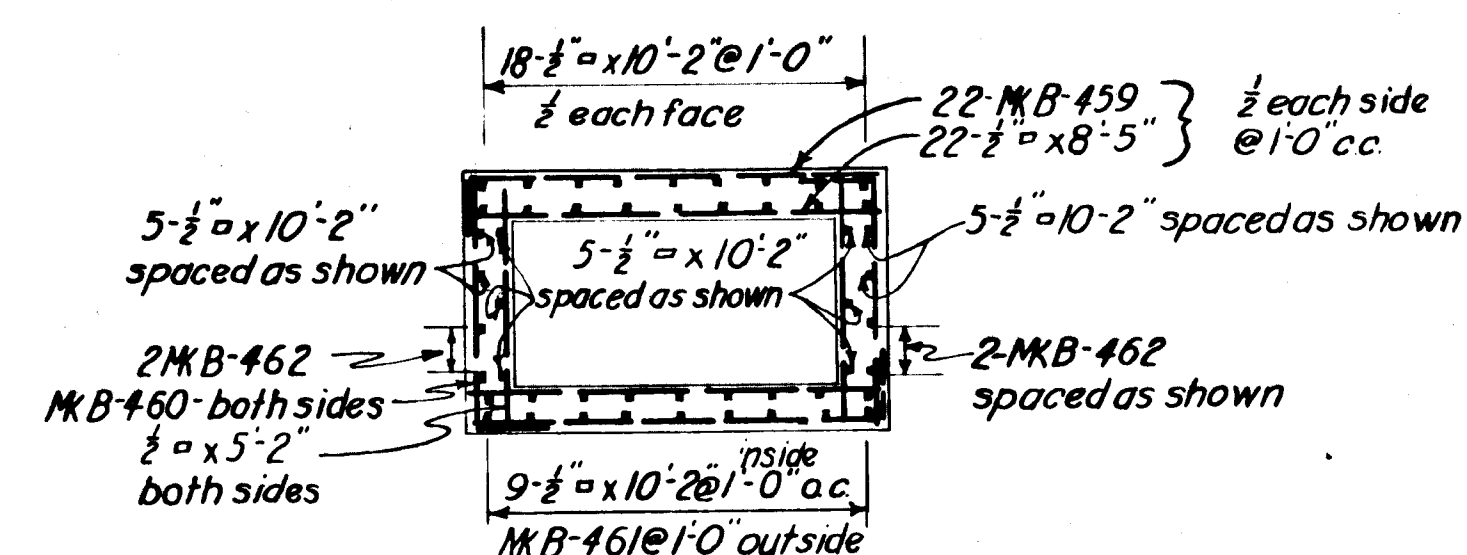

SECTION **E**
4A

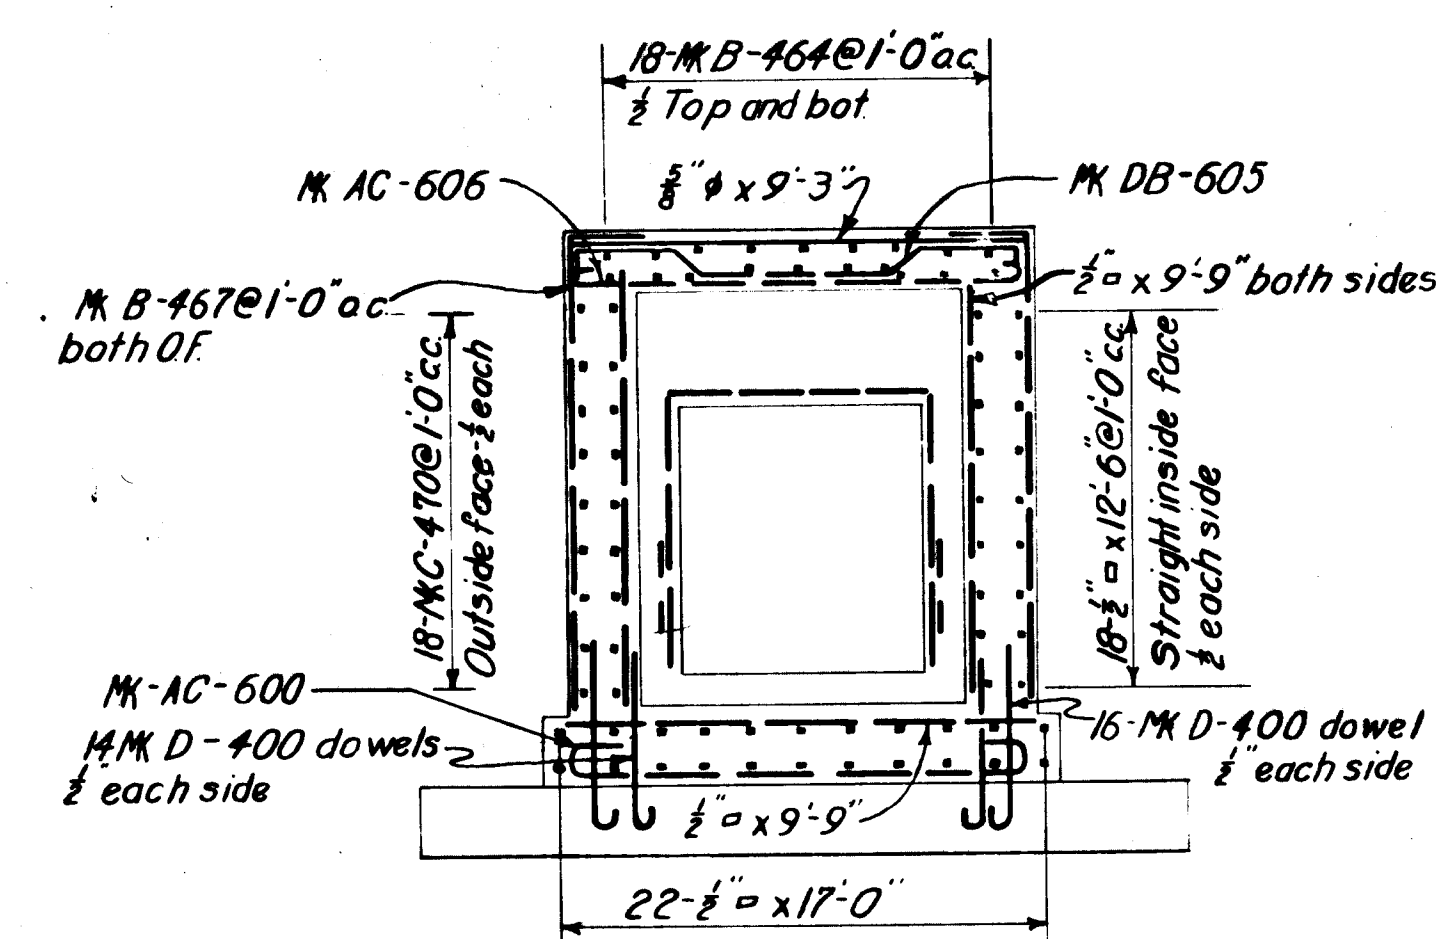


SECTION $\frac{B}{4A}$

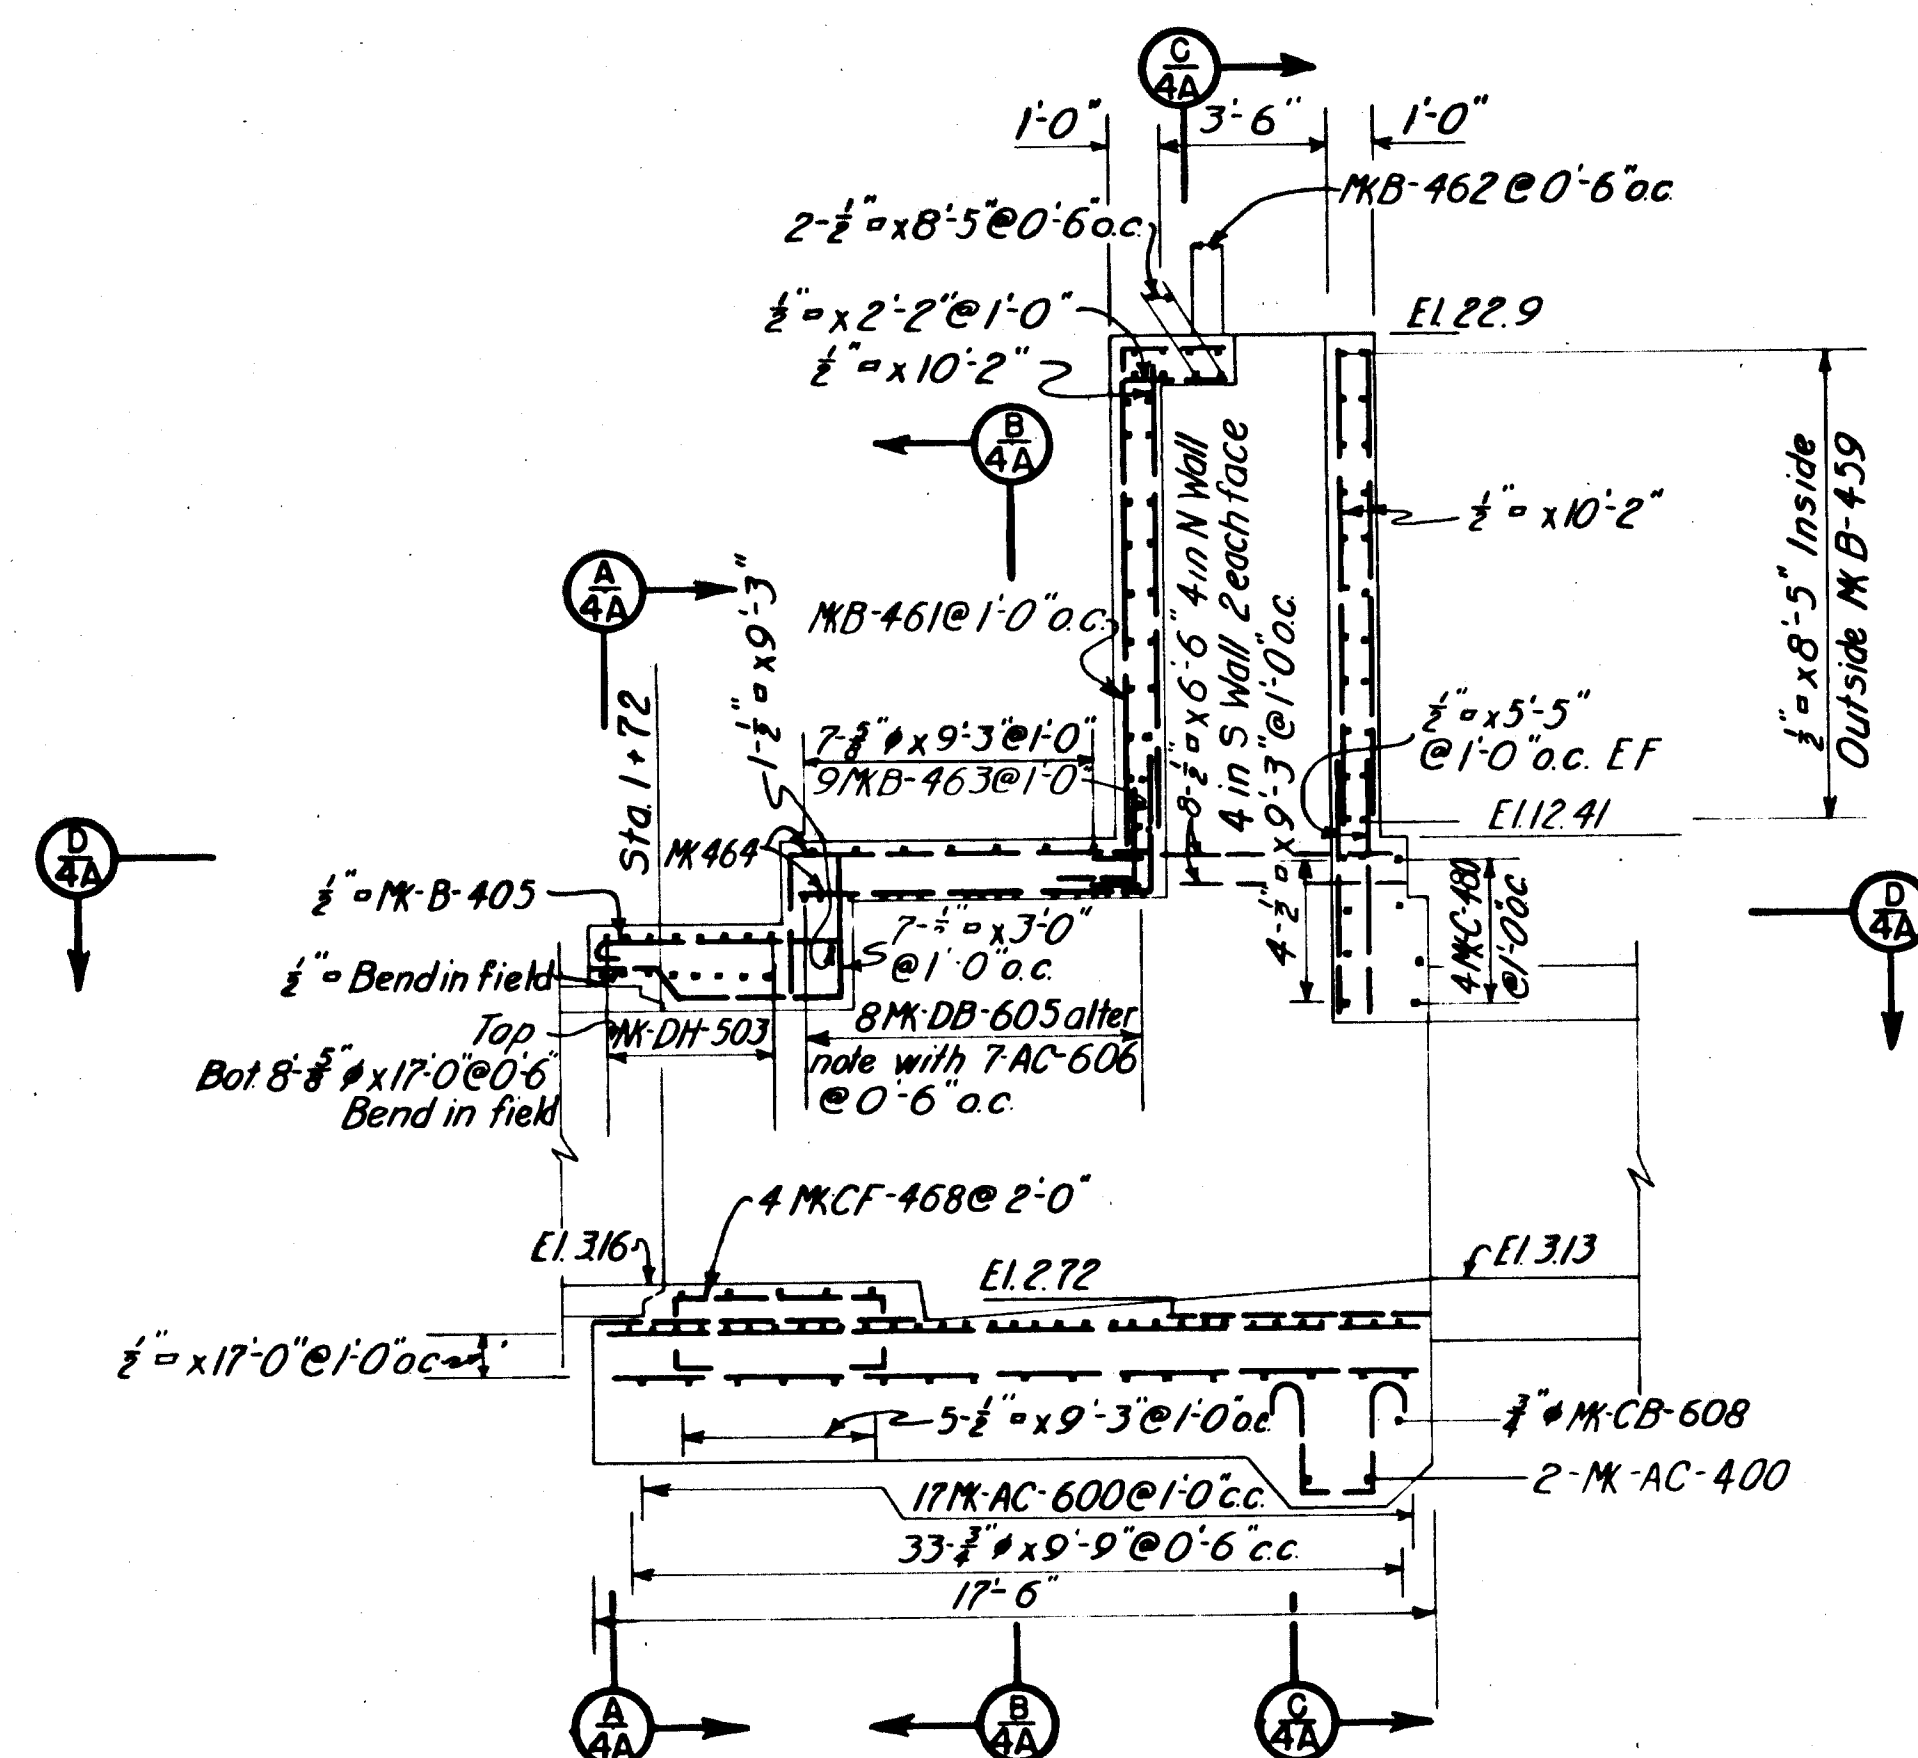


MASSEK STREET
BACKWATER GATE CHAMBER

SCALE $\frac{1''}{4} = 1'-0''$

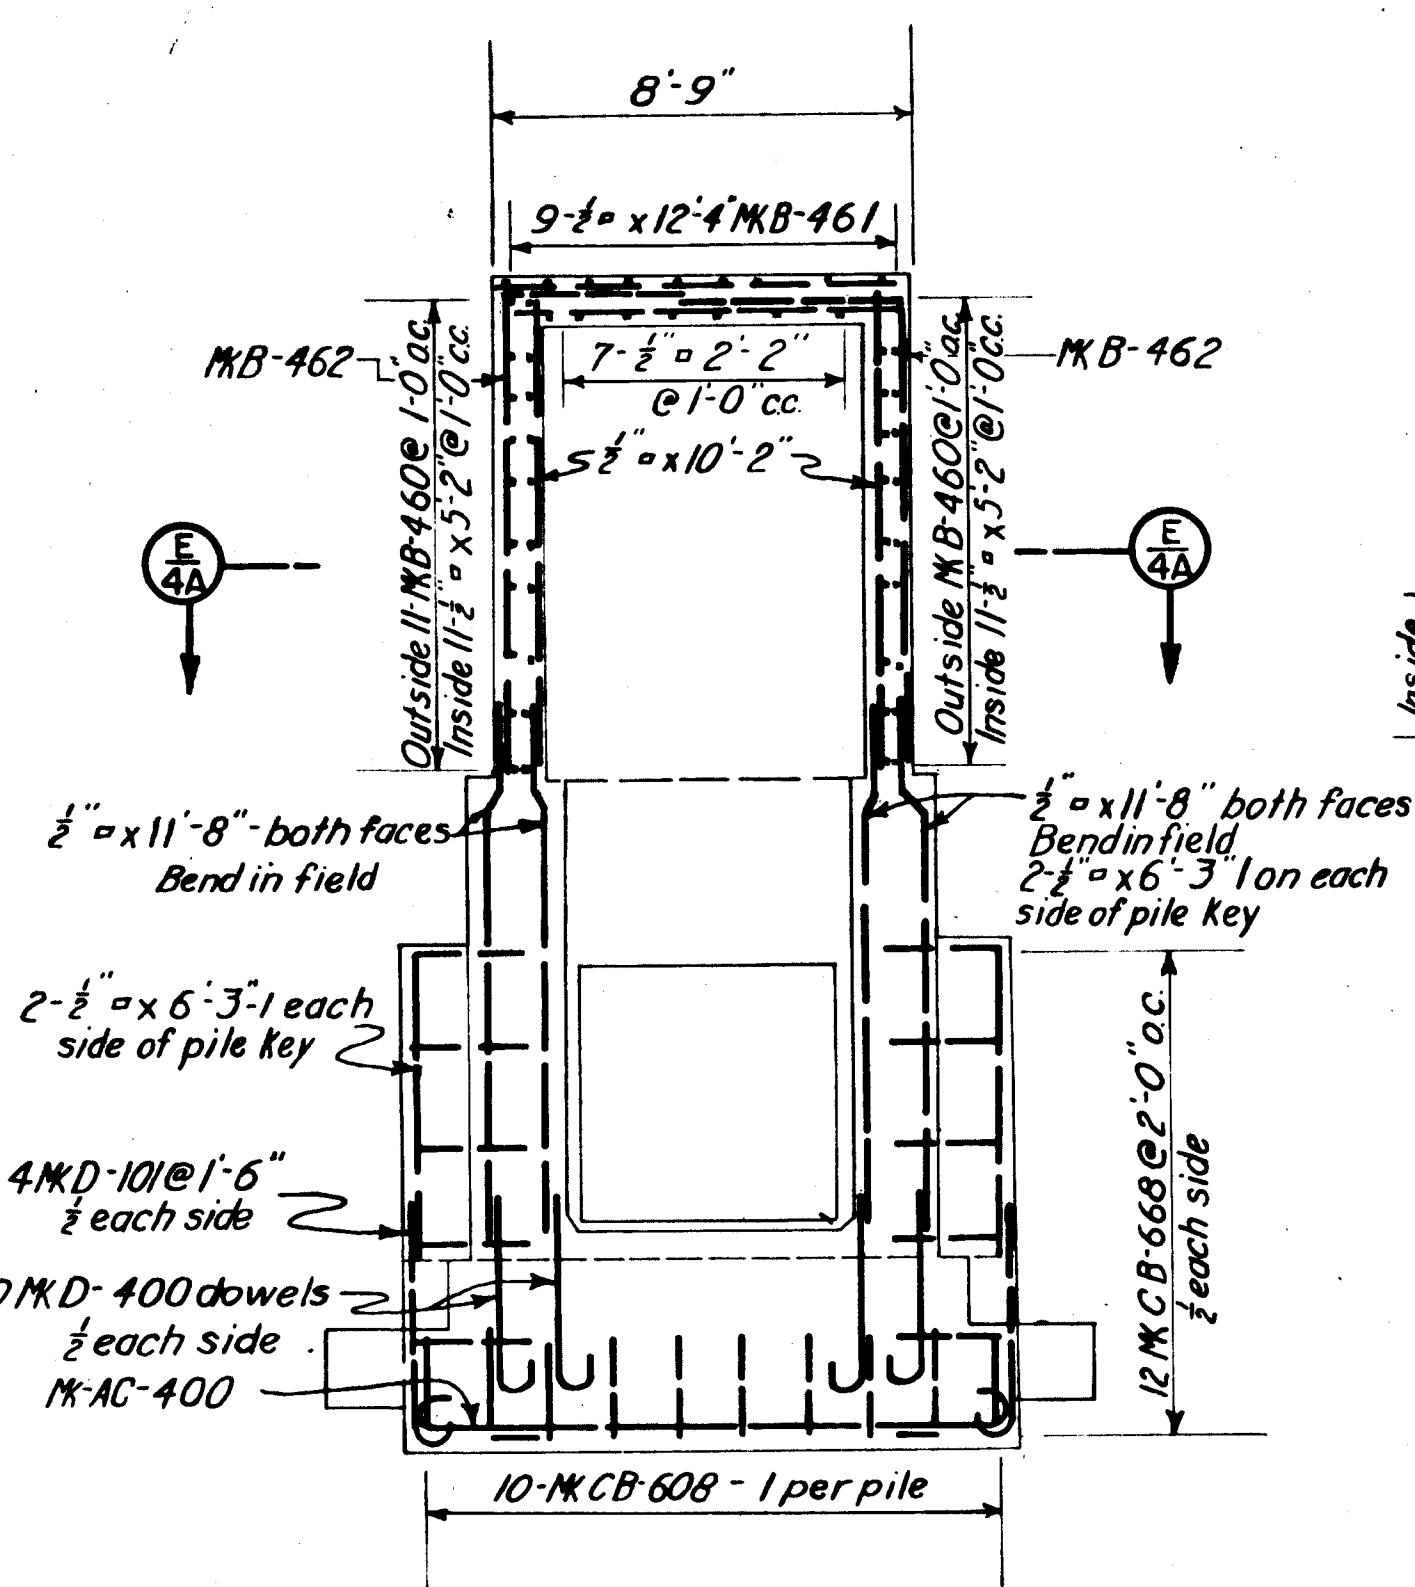

SECTION $\frac{C}{4A}$

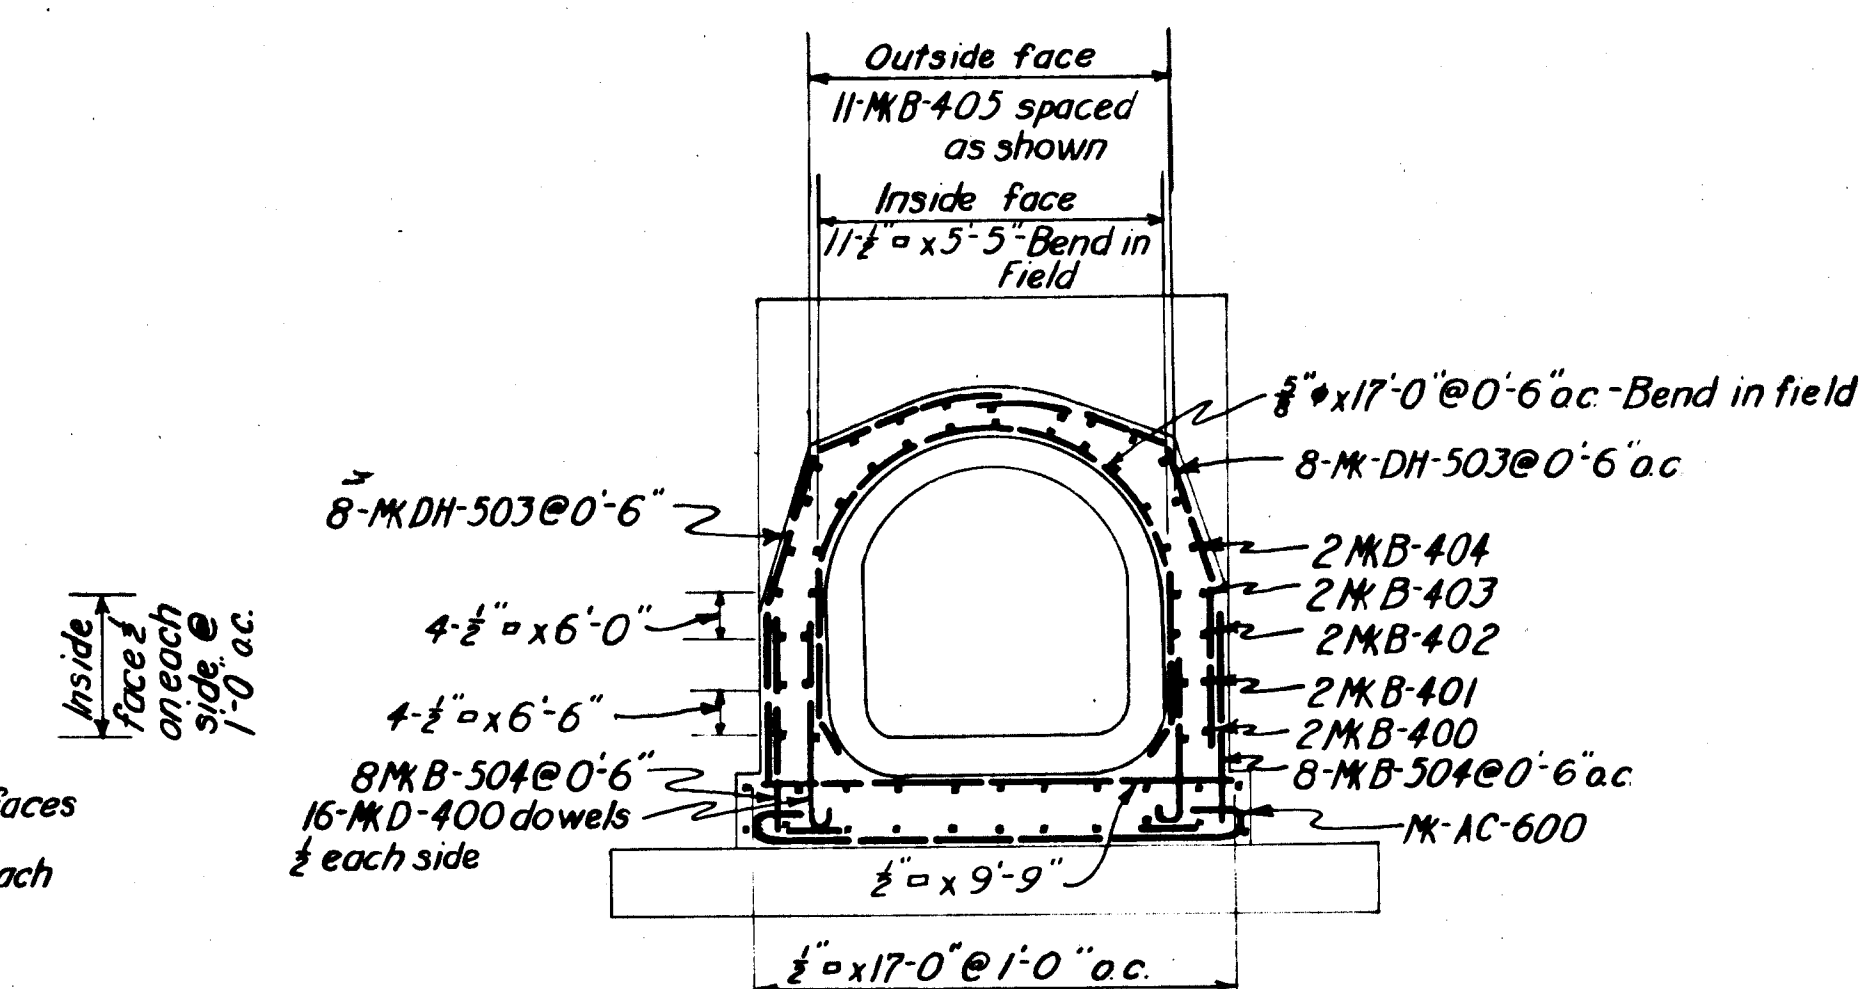

NOTE:
*Bend bars in field to fit
existing conditions.*

SECTION $\frac{A}{4A}$

KEY	DATE	REVISION (Indicated by Δ)	REV BY	CK. BY	AP. BY

CONNECTICUT	RIVER	FLOOD CONTROL
HARTFORD DIKE		
SUPPLEMENTAL AGREEMENT		
RECONSTRUCTION OF MASSEK ST. SEWER REINFORCEMENT - BACK WATER GATE CHAMBER		
CONNECTICUT RIVER	MASSACHUSETTS	
IN SHEETS	SCALE: 1" = 1/4 IN. = 1 FT.	SHEET NO. 4a
U. S. ENGINEER OFFICE, PROVIDENCE, R.I., FEB. 25, 1942		
PREPARED BY AREA OFFICE		
HARTFORD, CONN.		
FILE NO. GT-4-3917		