




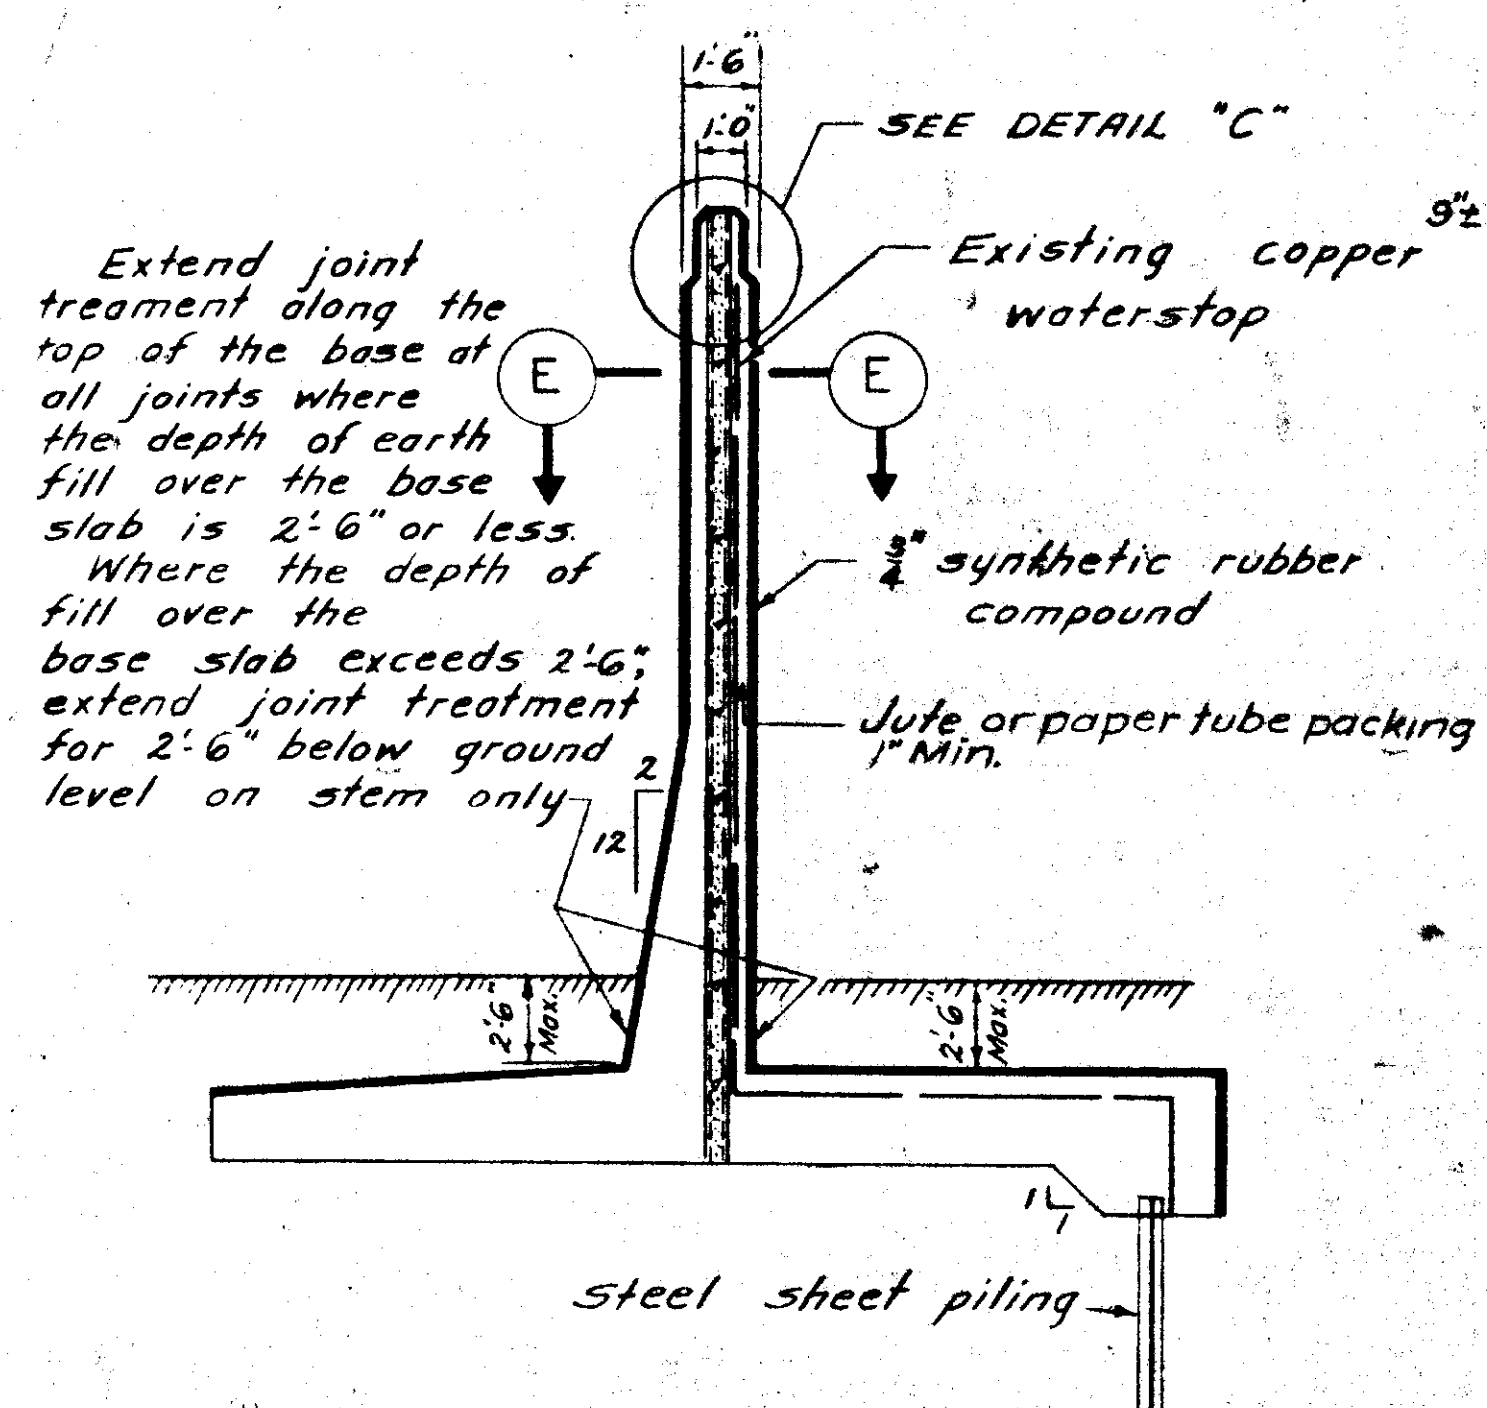


JOINT TREATMENT TYPE "A"
(SECTION AT JOINT - THRU KEY)
NOT TO SCALE

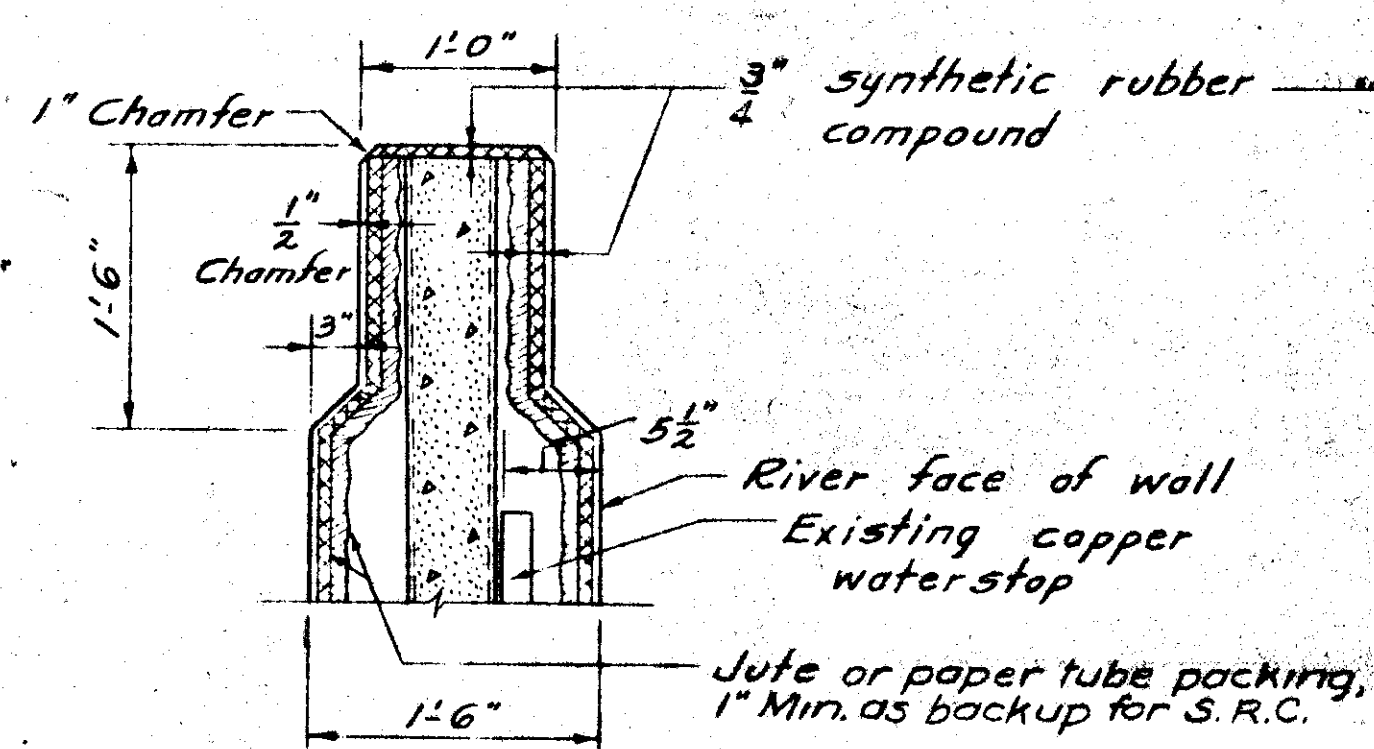


DETAIL "C"
TYPICAL JOINT FILLER
REPLACEMENT
SCALE: 1" = 1'-0"

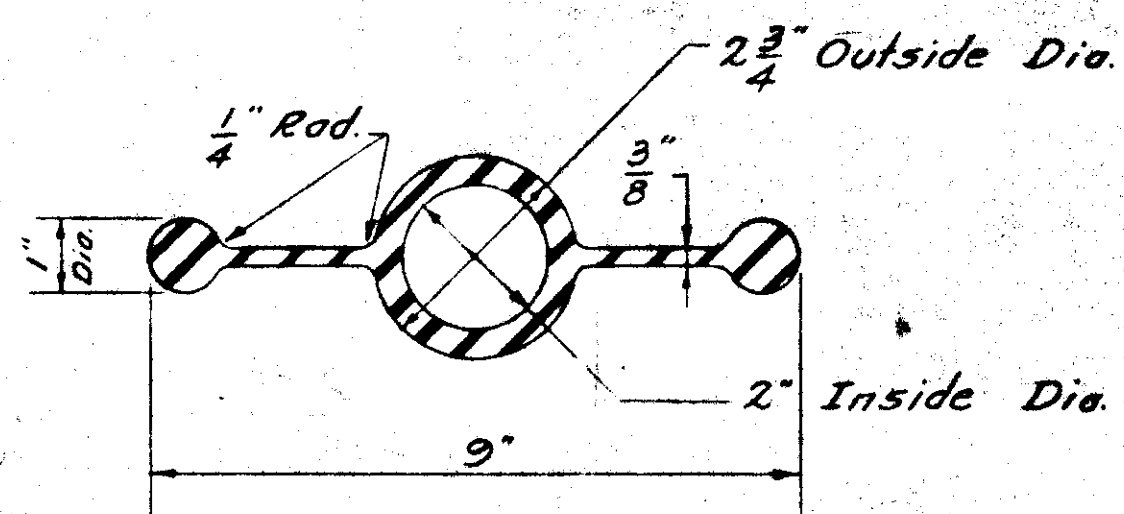


WATERSTOP SECTION
SCALE: 3/4" = 1'-0"

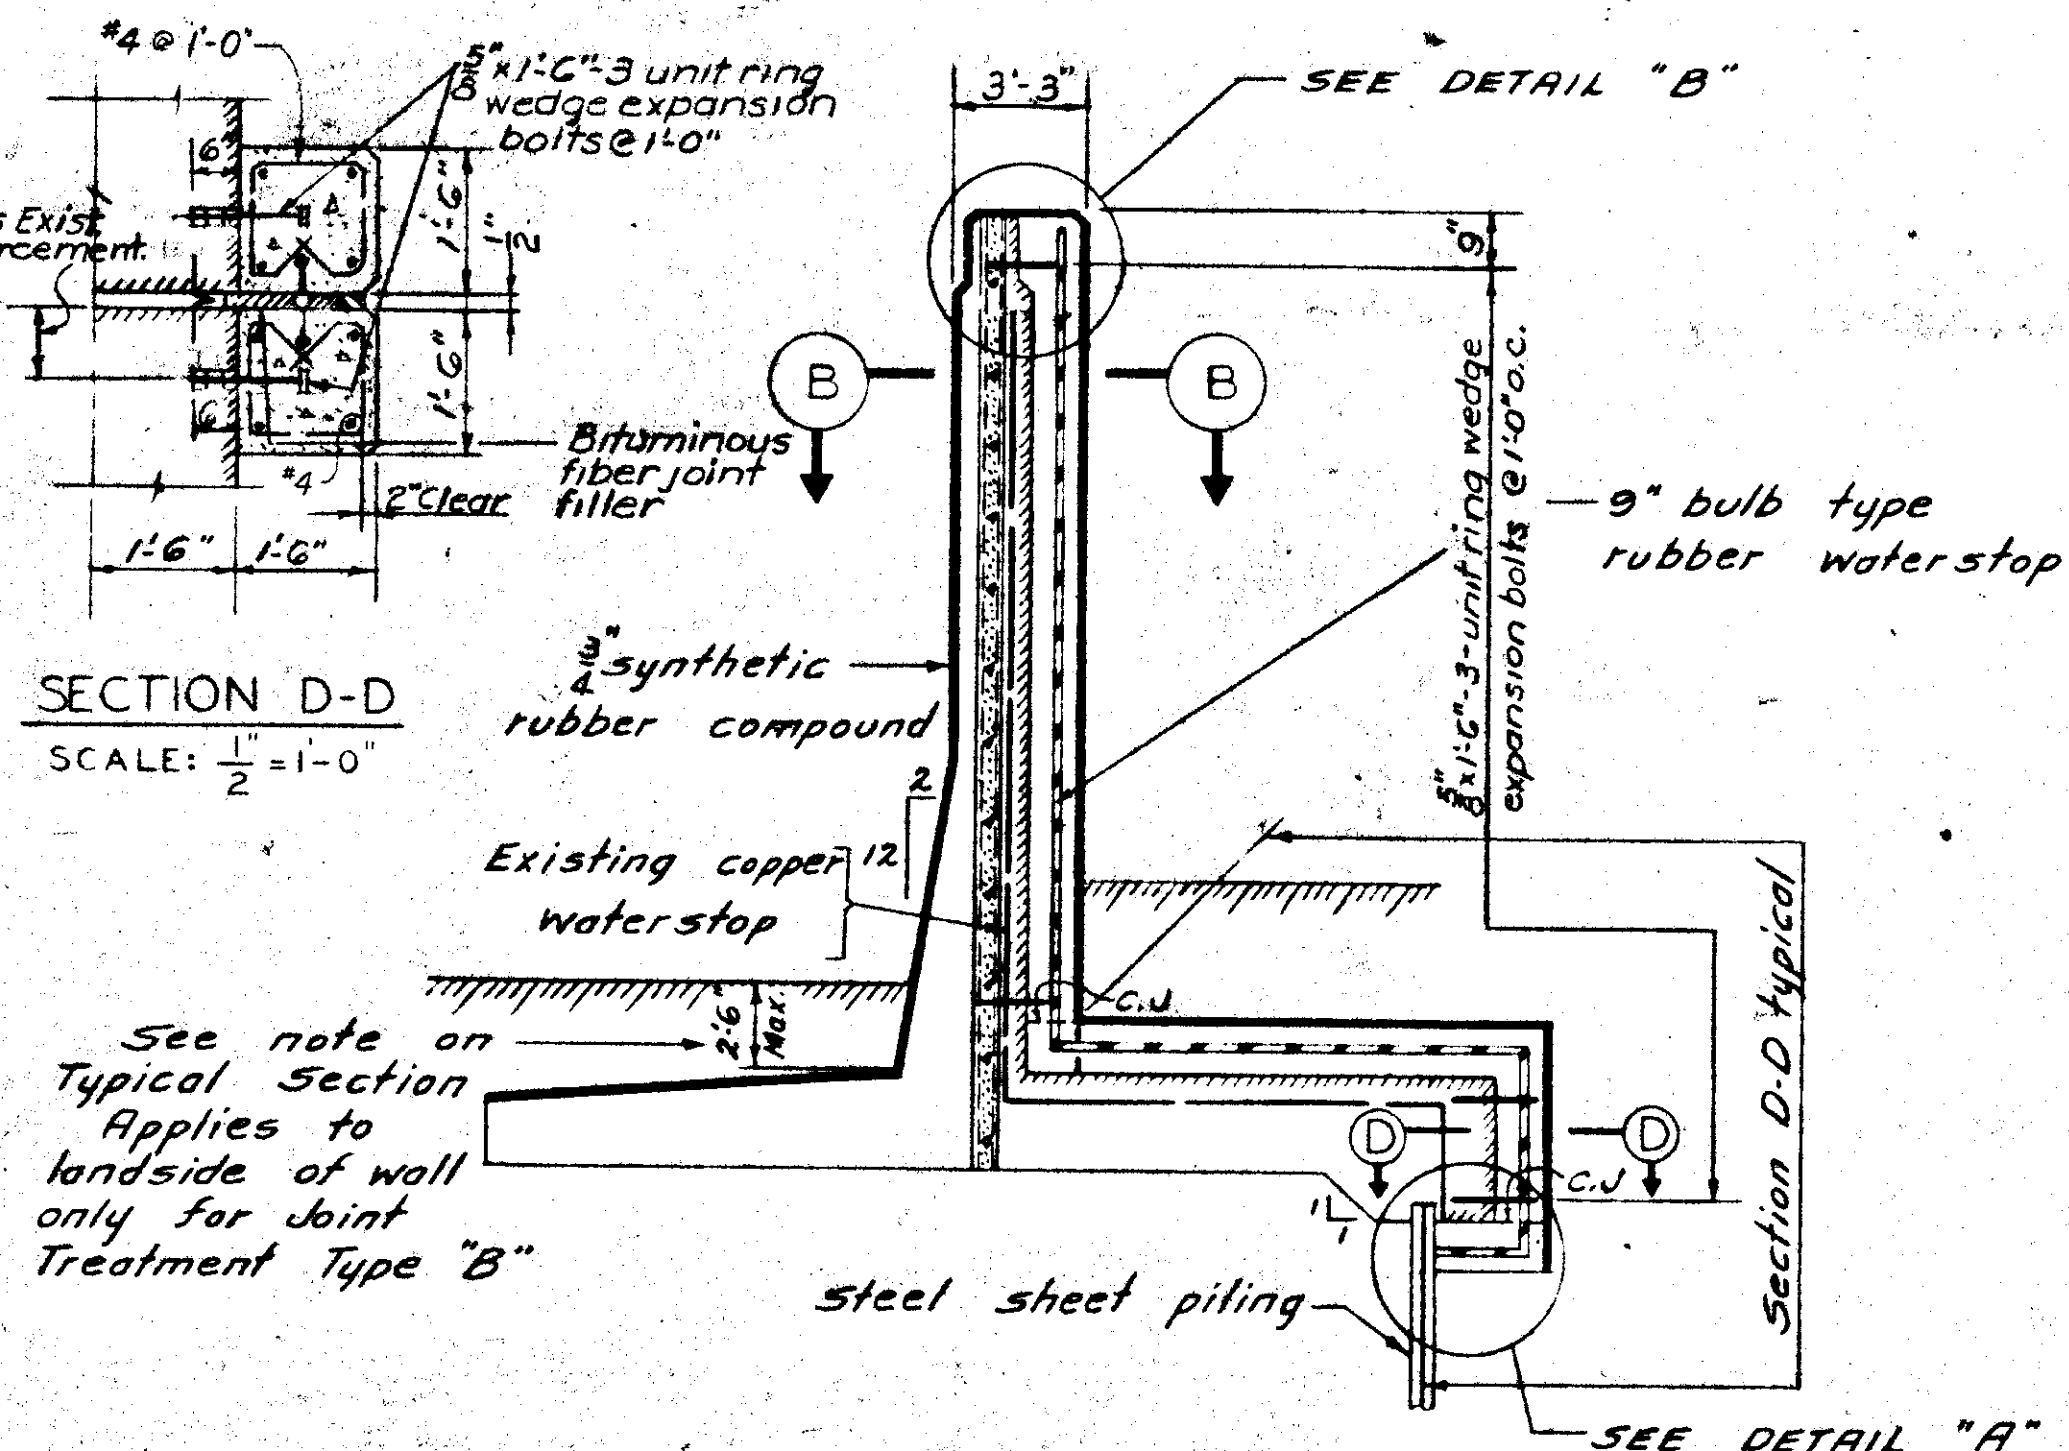


JOINT TREATMENT TYPE "B"
(SECTION AT JOINT - THRU KEY)
NOT TO SCALE

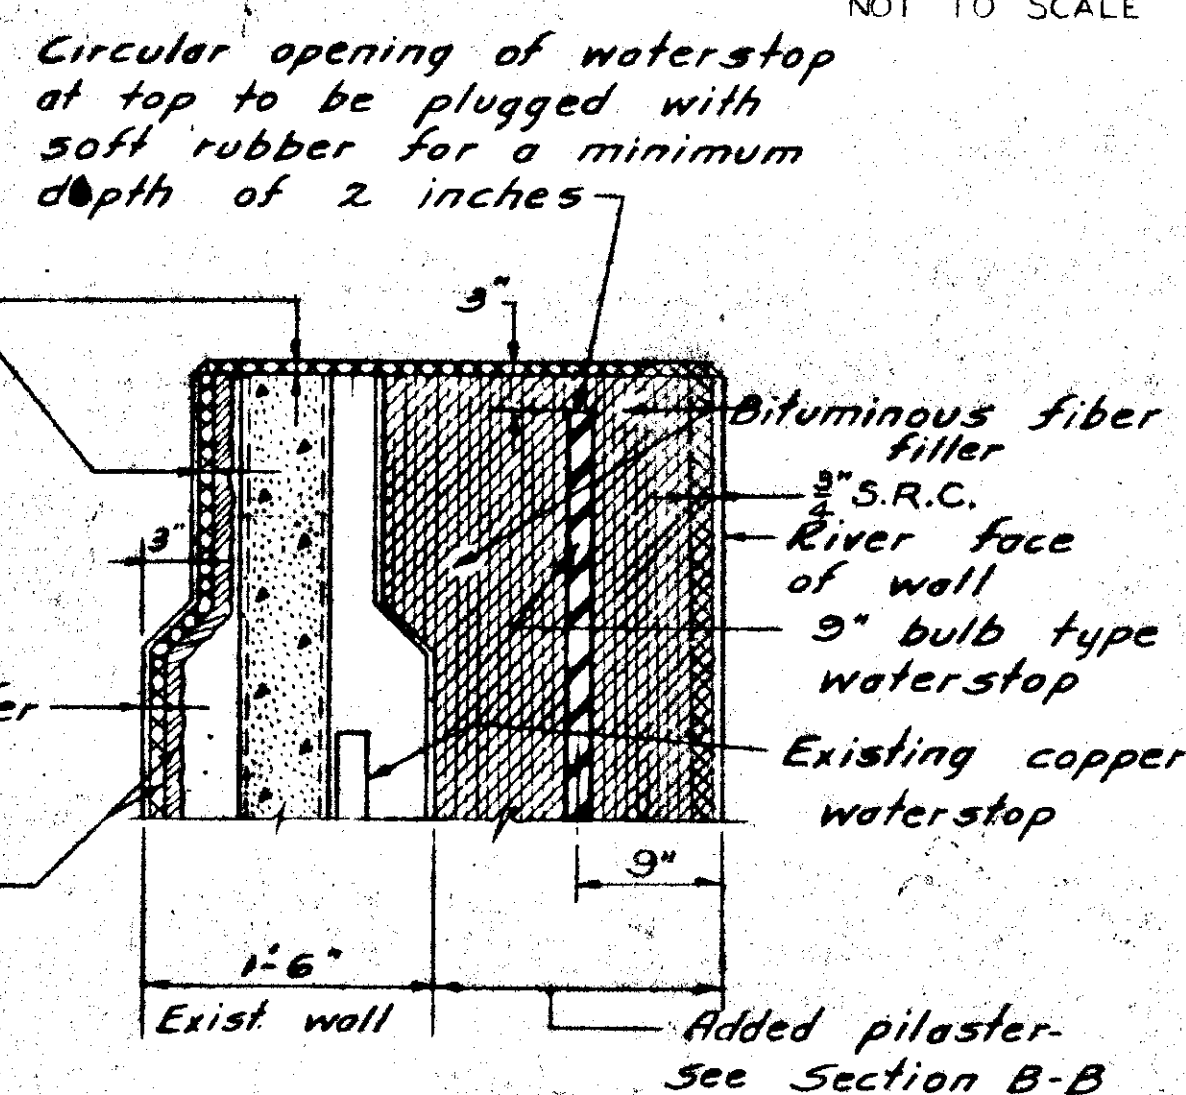


DETAIL "B" (REIN. NOT SHOWN)
SPECIAL JOINT REPAIR
SCALE: 1" = 1'-0"

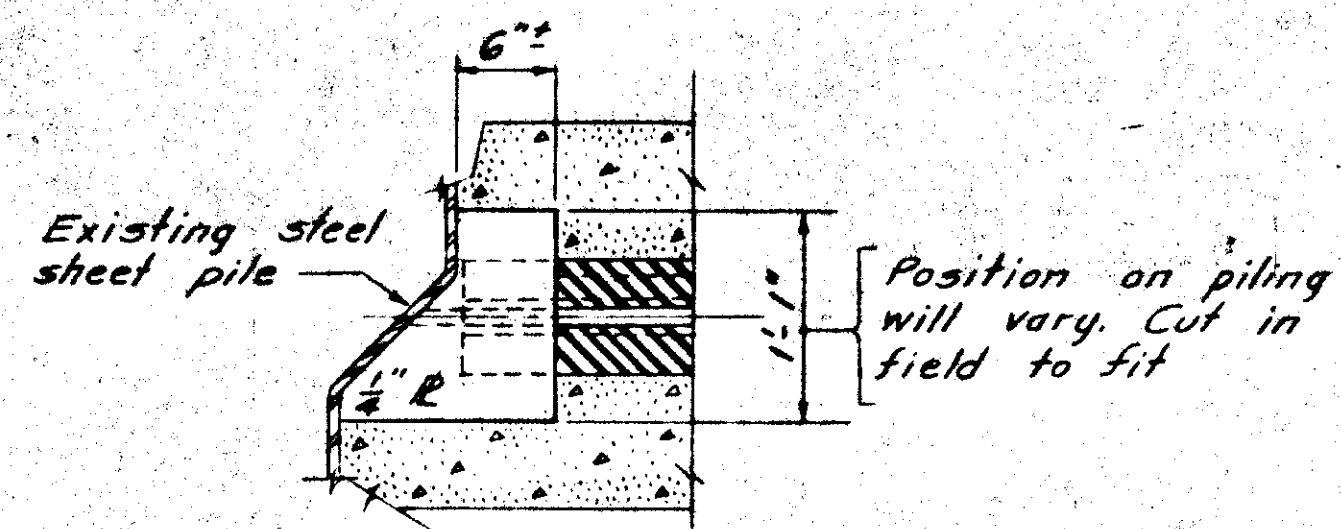

SECTION C-C
SCALE: 1" = 1'-0"

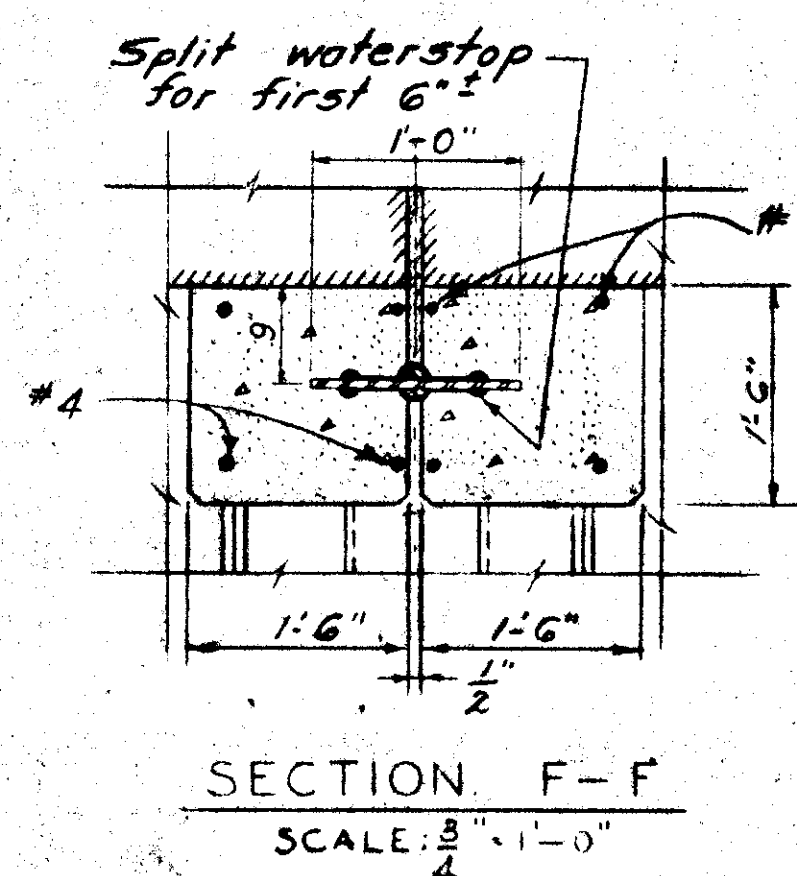


SECTION F-F
SCALE: 3/4" = 1'-0"

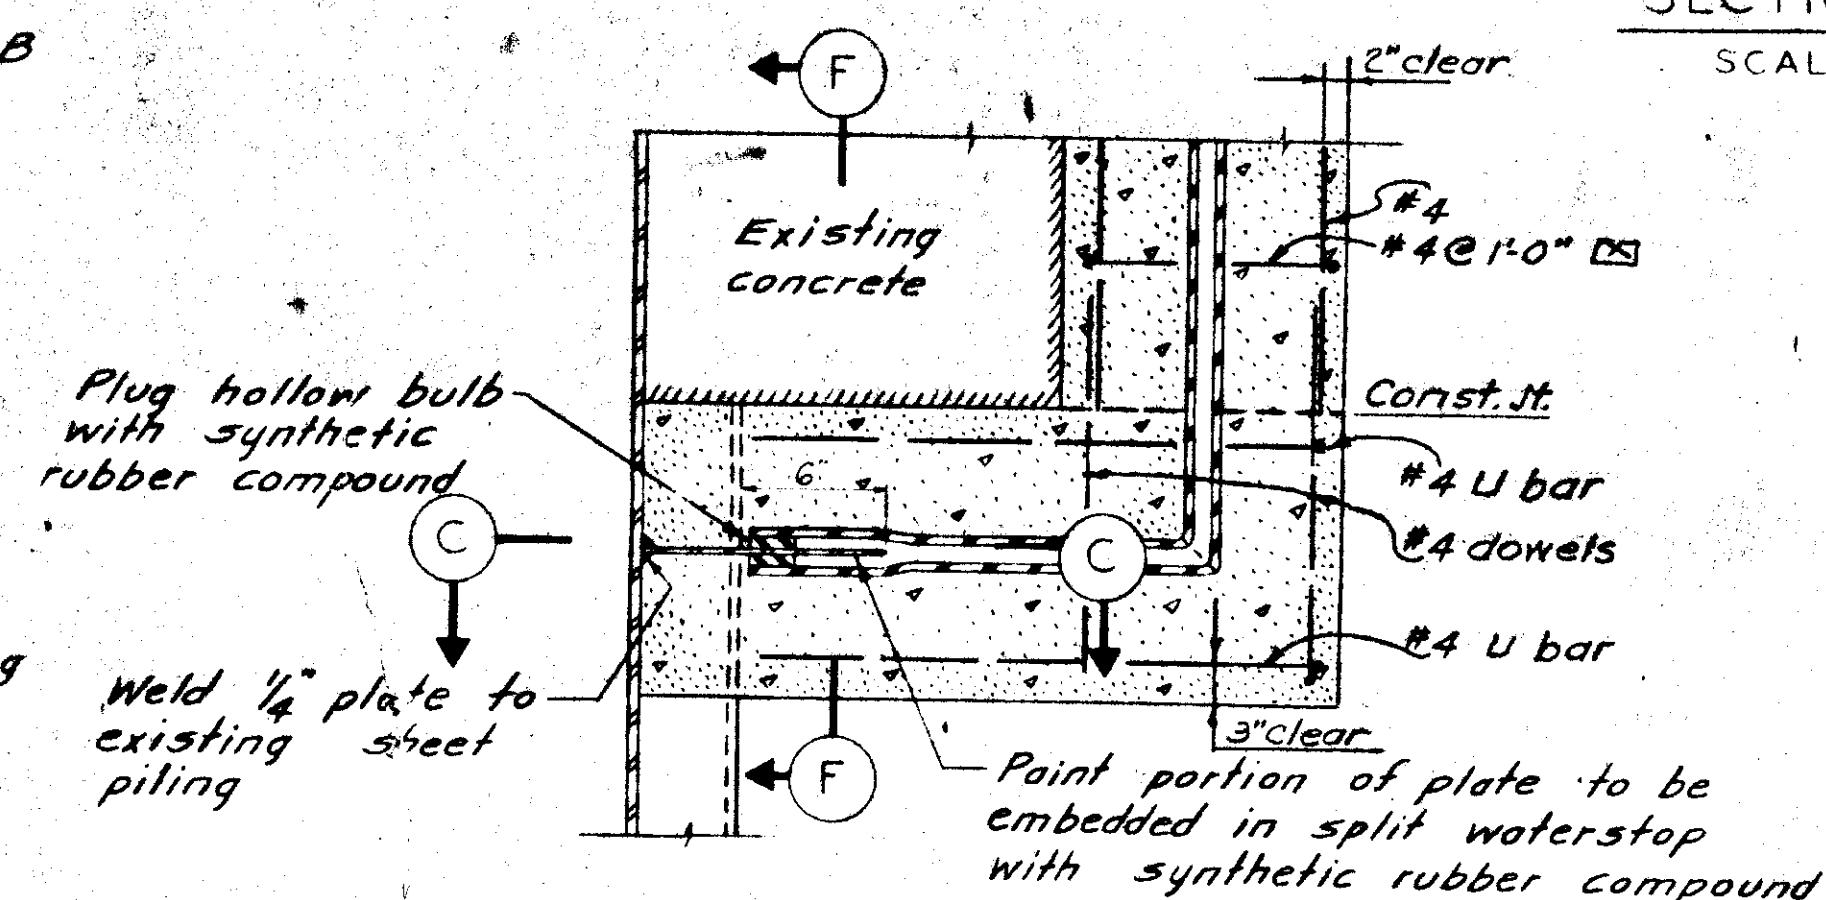


DETAIL "A"
SCALE: 1" = 1'-0"

NOTE:
Remove existing joint filler, sand-blast joint and repack with jute or paper tube as a backup for 3/4" of synthetic rubber compound. Contractor shall verify all dimensions and conditions in the field.

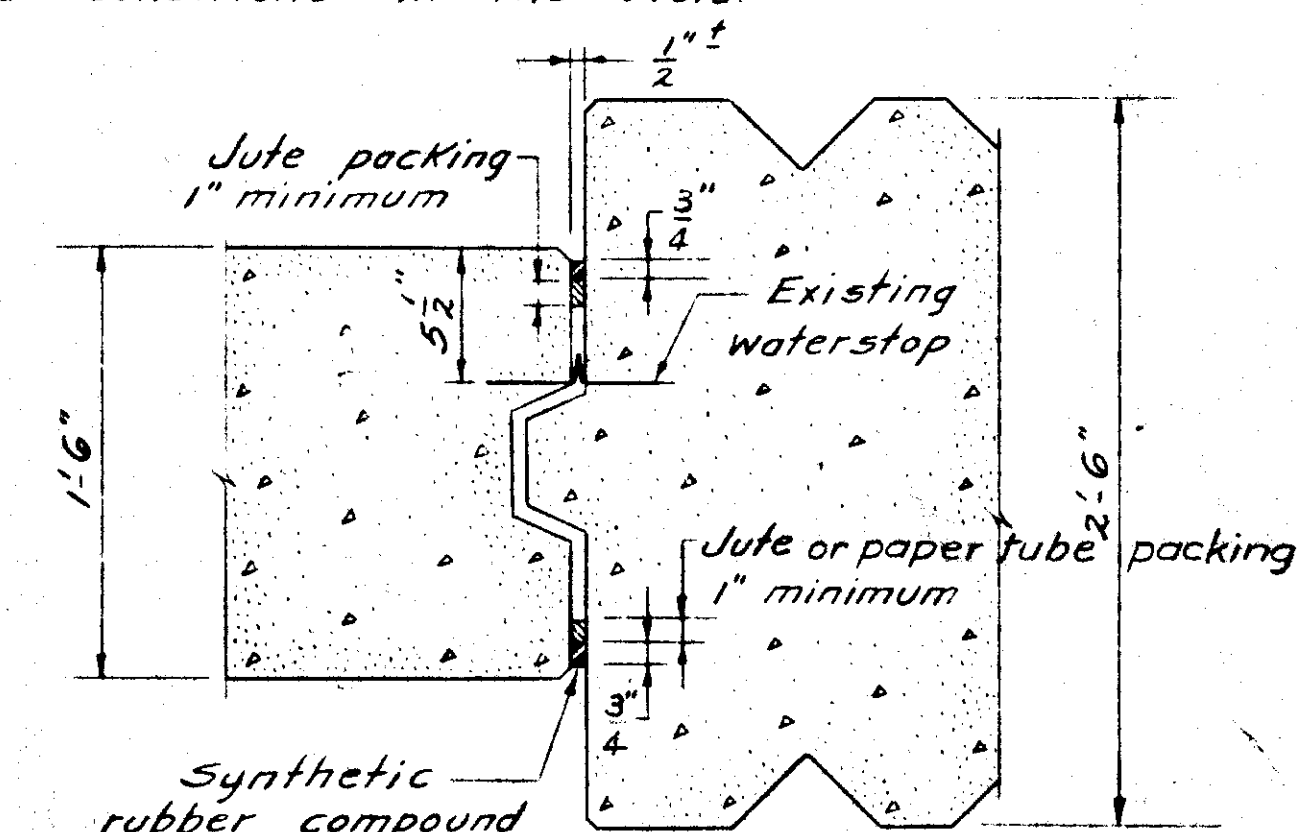

SECTION E-E
JOINT FILLER REPLACEMENT
SCALE: 1 1/2" = 1'-0"

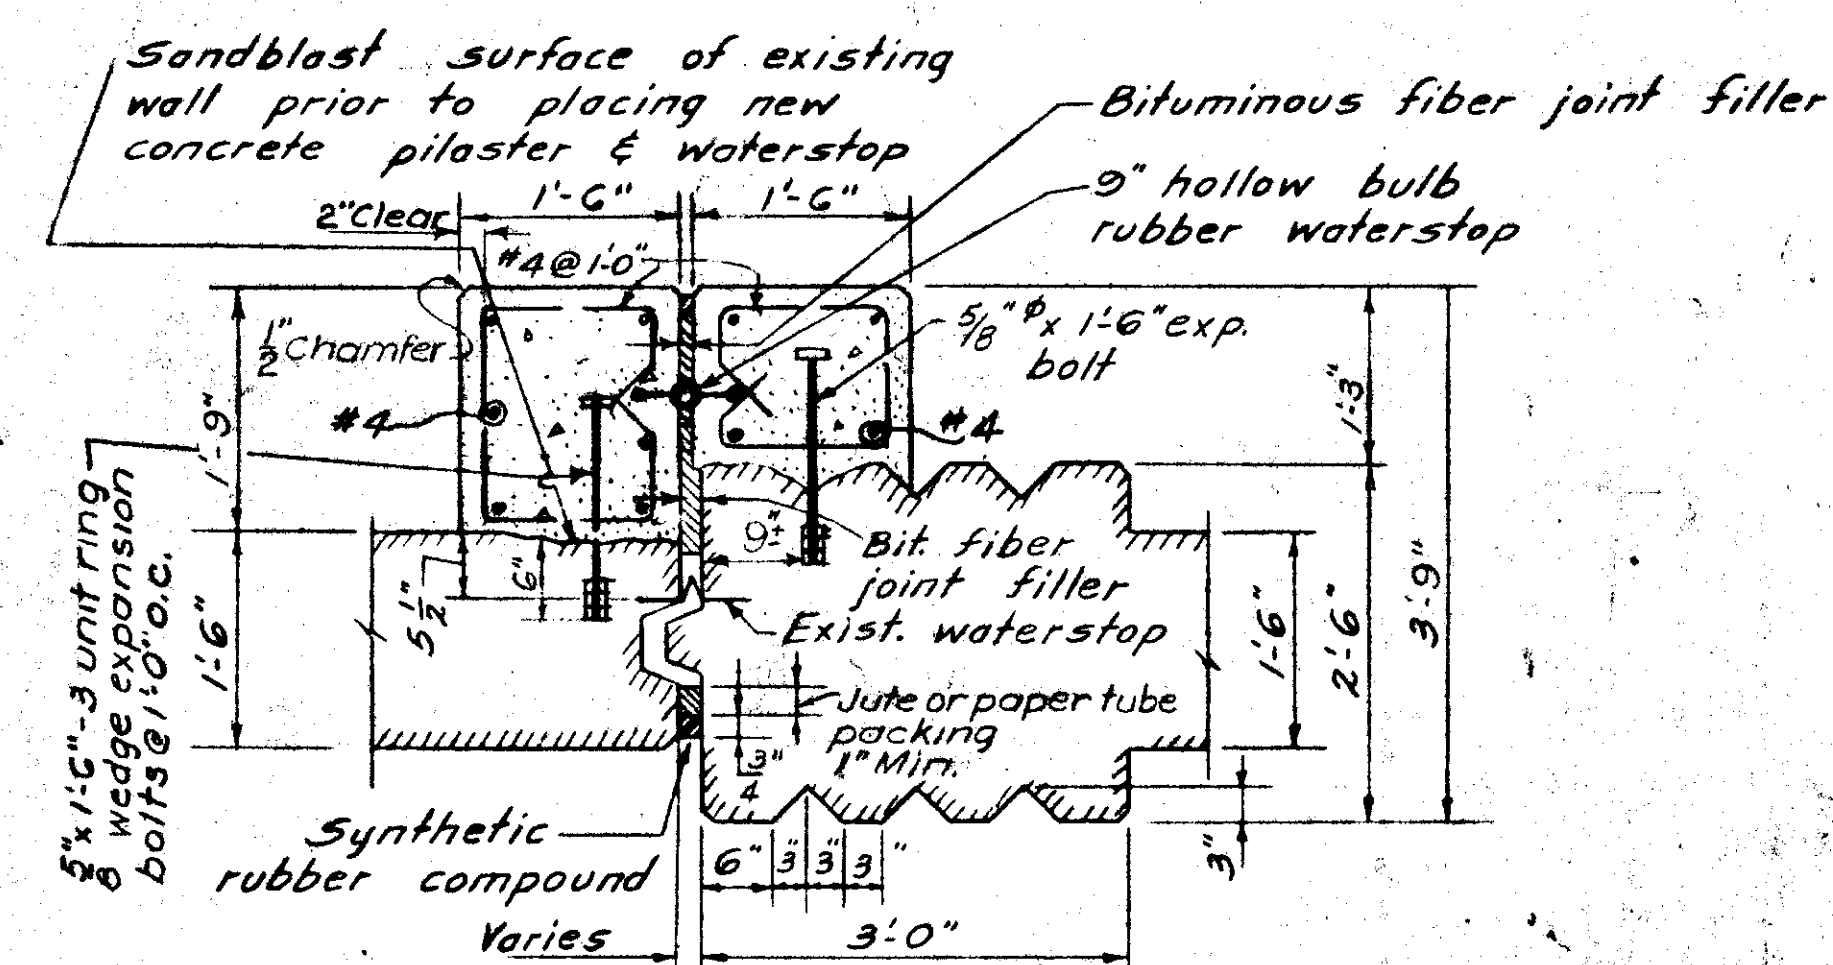

SECTION B-B
SCALE: 3/4" = 1'-0"

REVISION	DATE	DESCRIPTION	BY

CORPS OF ENGINEERS, U. S. ARMY
OFFICE OF THE DIVISION ENGINEER
NEW ENGLAND DIVISION
BOSTON, MASS.

CONNECTICUT RIVER FLOOD WALLS
JOINT TREATMENT
DETAILS-SHEET NO. 1

DES. BY: DR. BY: CK. BY: JUL CA
CHIEF DESIGN BRANCH
PROJECT ENGINEER
SUBMITTED BY: [Signature]
CHIEF PLANNING BRANCH
APPROVED: [Signature]
CHIEF ENGINEERING DIV.

DATE: MAY 1957
SCALE: [Blank] SPEC. NO. [Blank]
DRAWING NUMBER [Blank]
SHEET OF [Blank]