



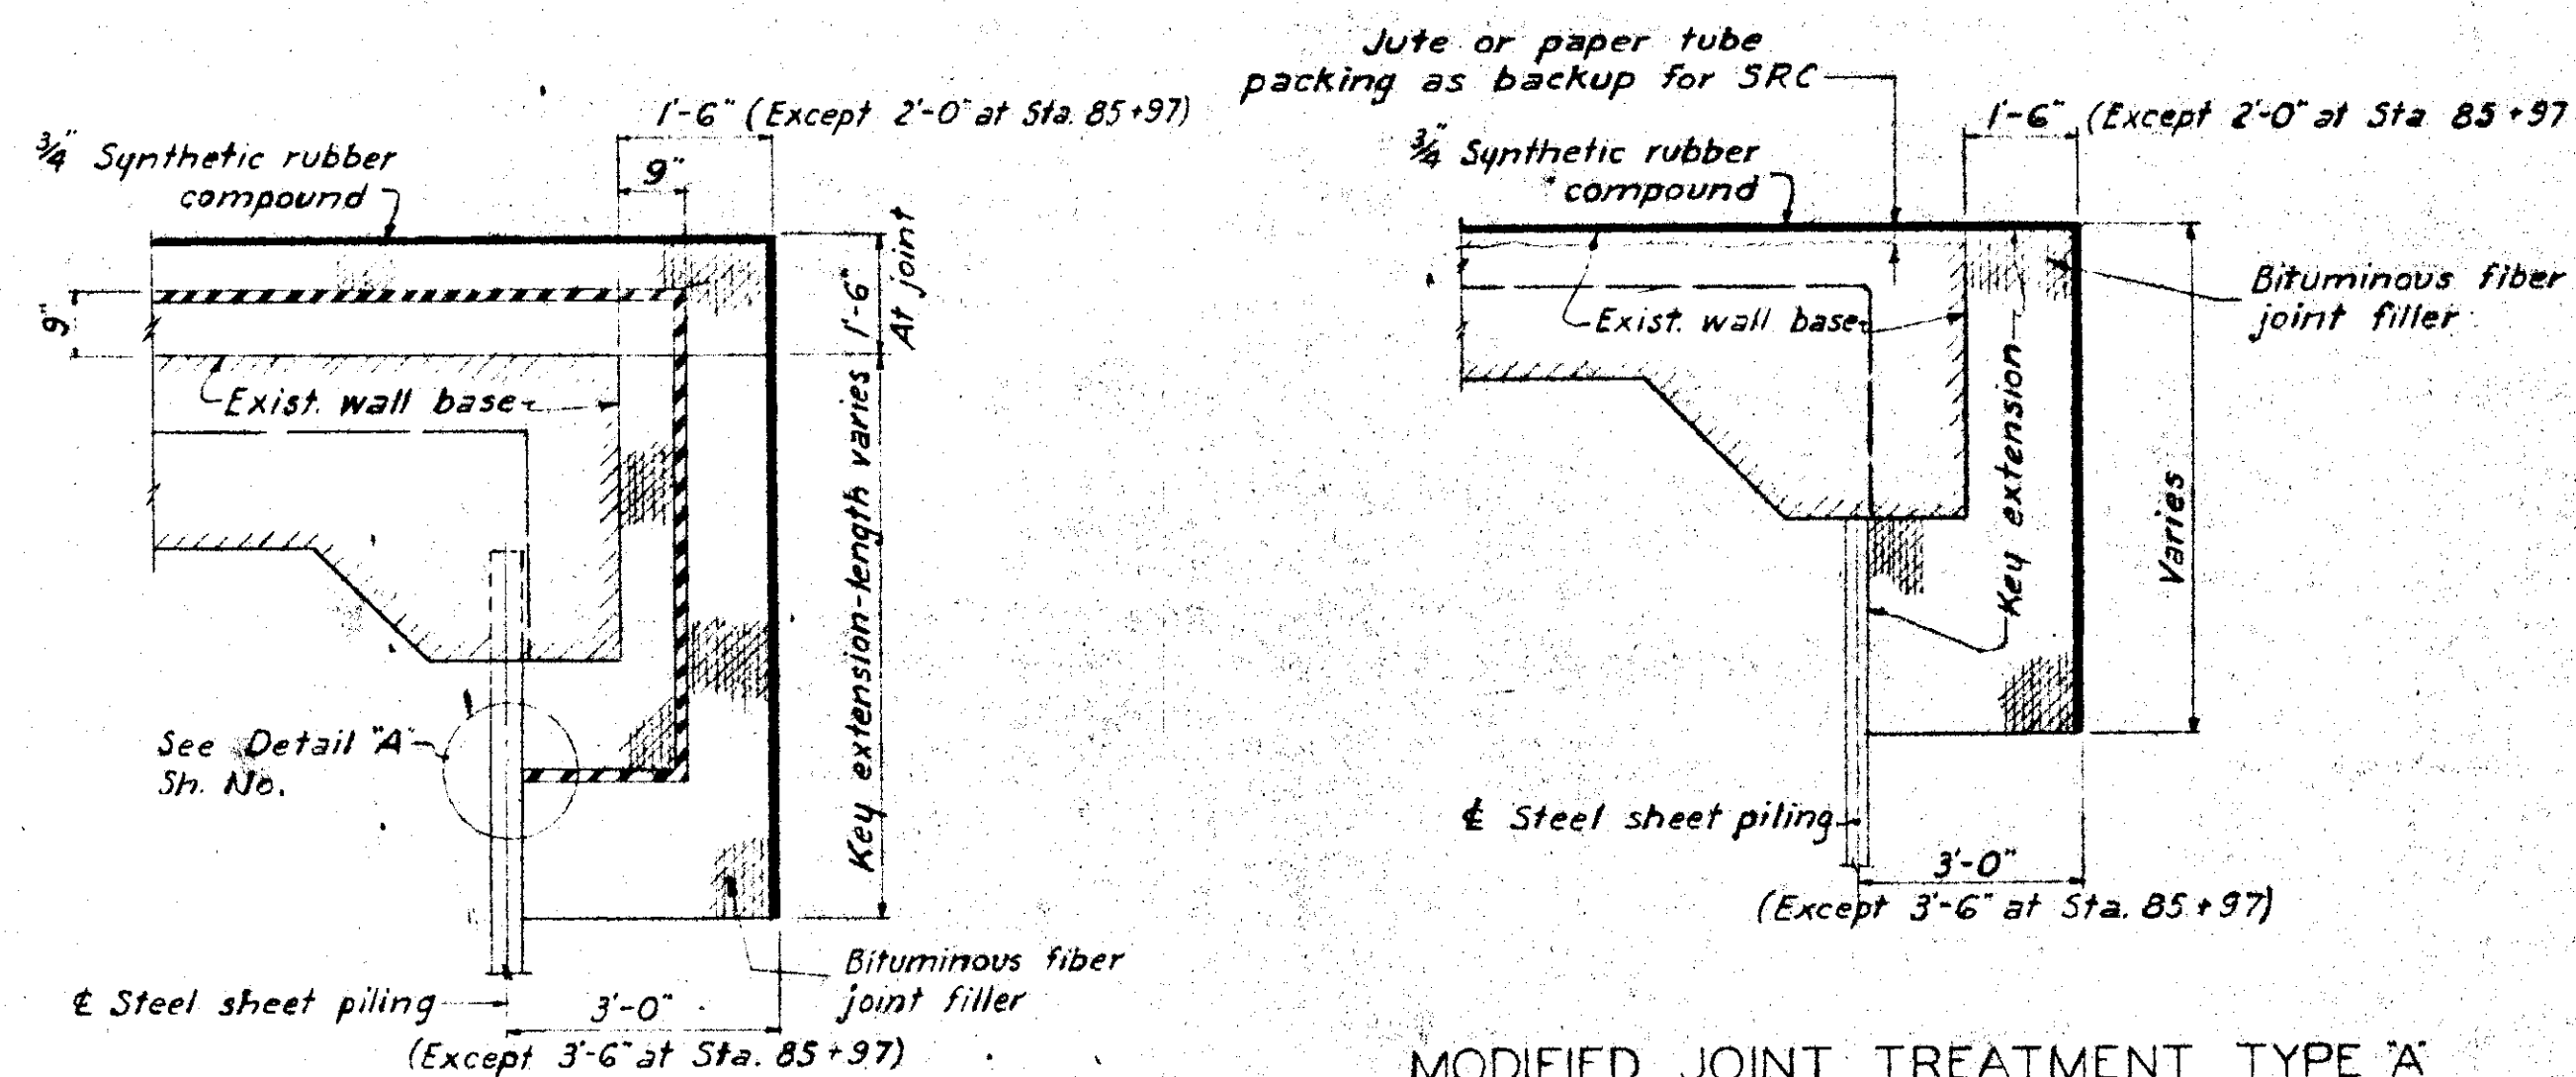


MODIFIED JOINT TREATMENT TYPE 'A'
AT LOCATION OF KEY EXTENSIONS
TYPES E & F


MODIFIED JOINT TREATMENT TYPE 'B'
AT LOCATION OF KEY EXTENSIONS
TYPES E & F
SCALE: $\frac{1}{2}$ " = 1'-0"

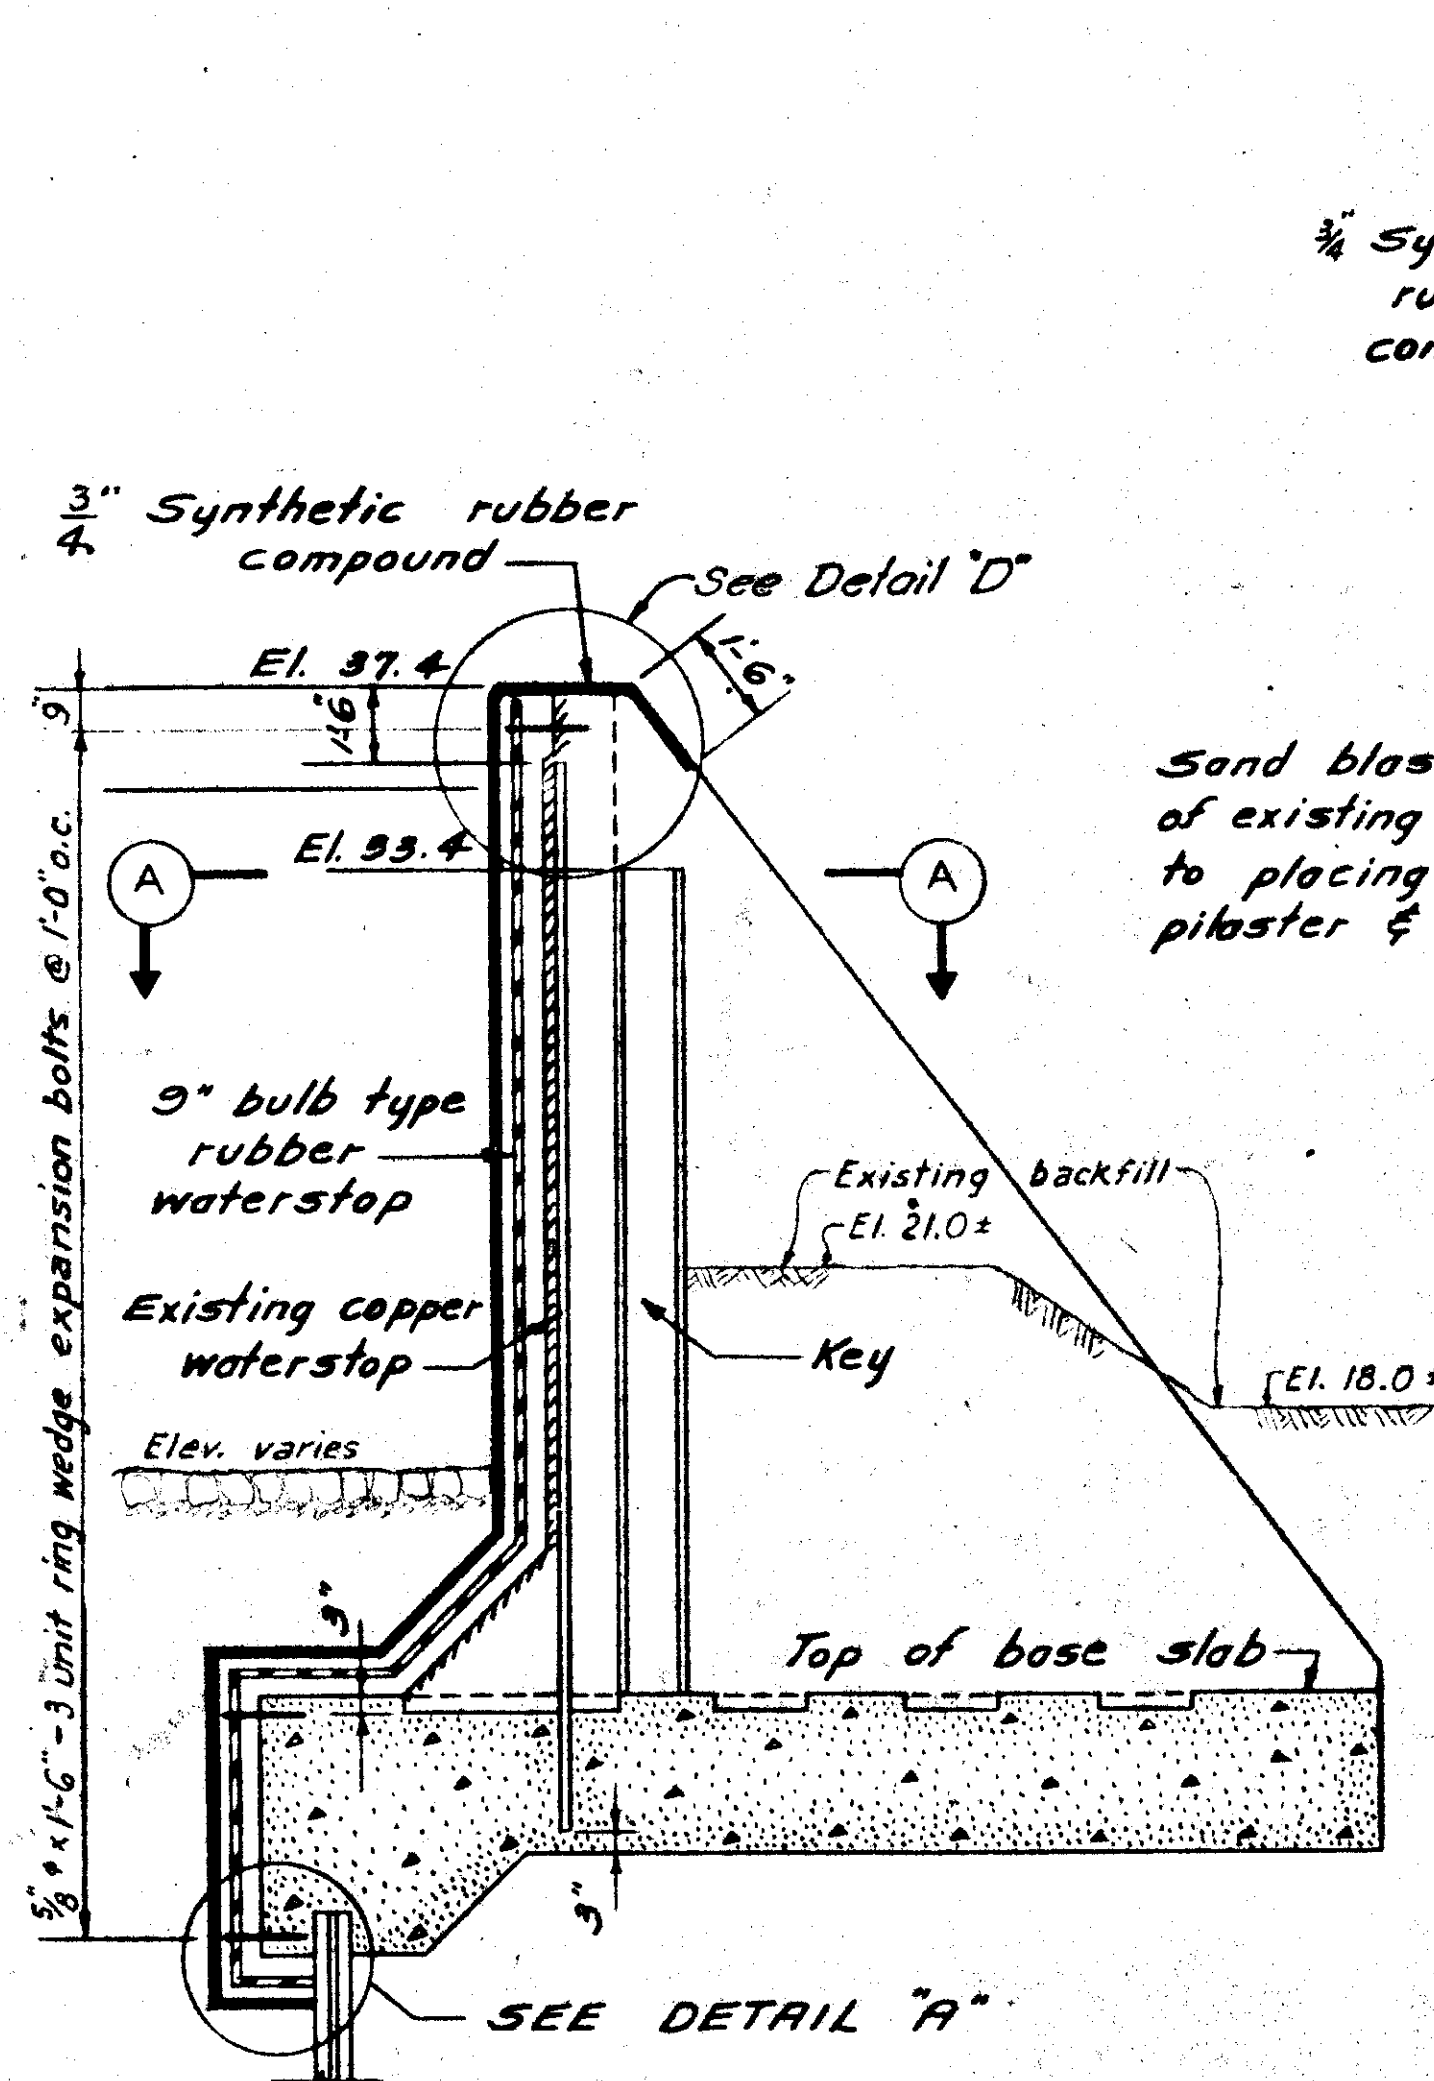


JOINT TREATMENT TYPE 'C'
NOT TO SCALE

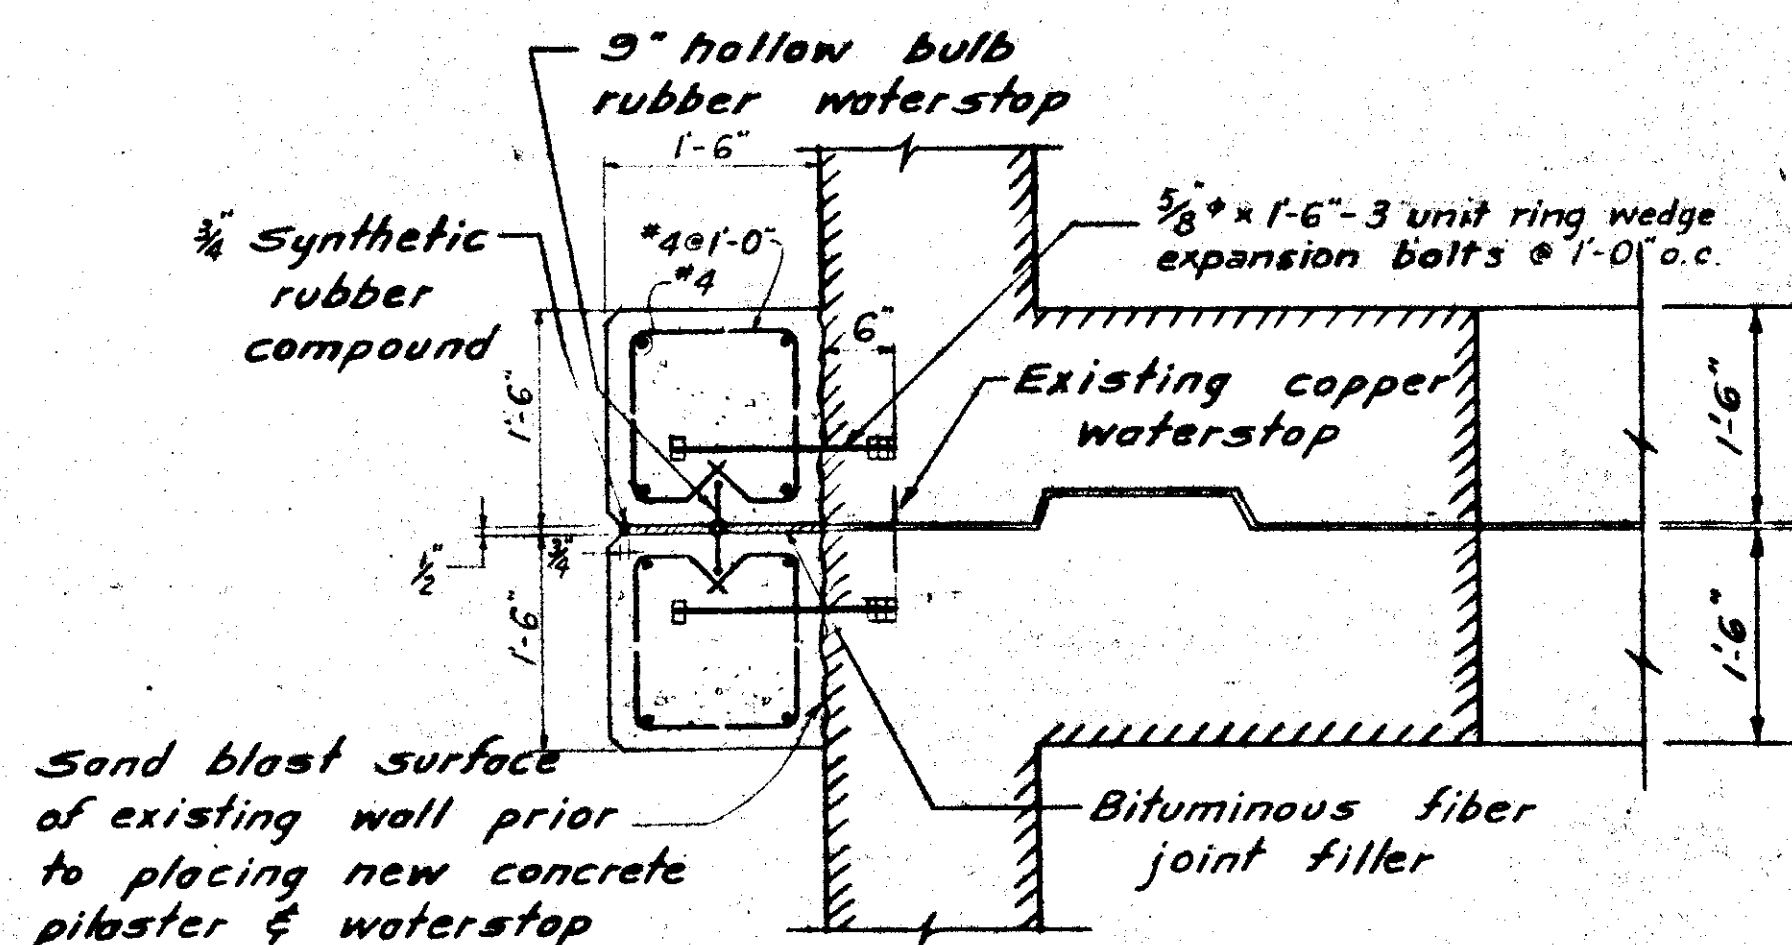


SECTION A-A
SCALE: $\frac{3}{4}$ " = 1'-0"

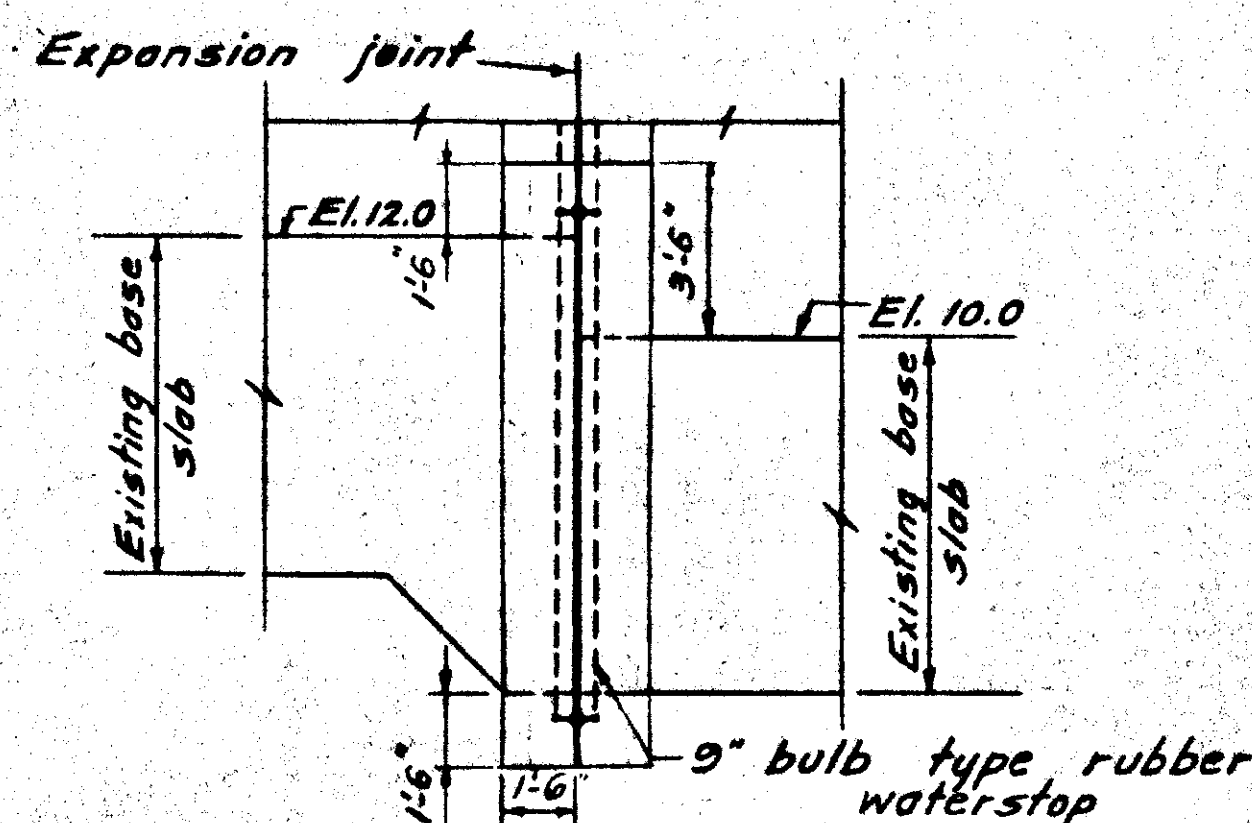


VIEW M-M
EAST HARTFORD
SCALE: $\frac{1}{4}$ " = 1'-0"

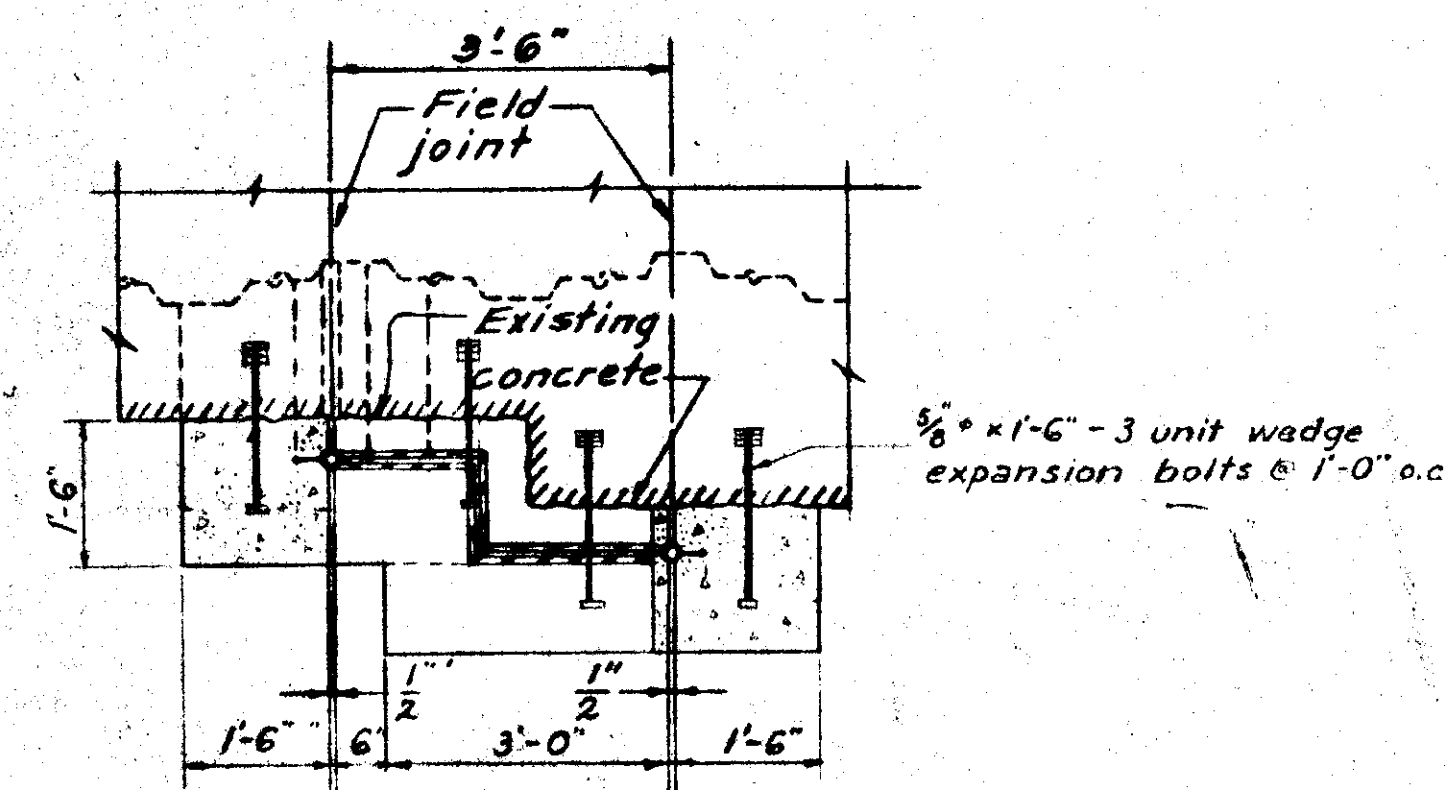

SECTION P-P
SCALE: $\frac{1}{2}$ " = 1'-0"

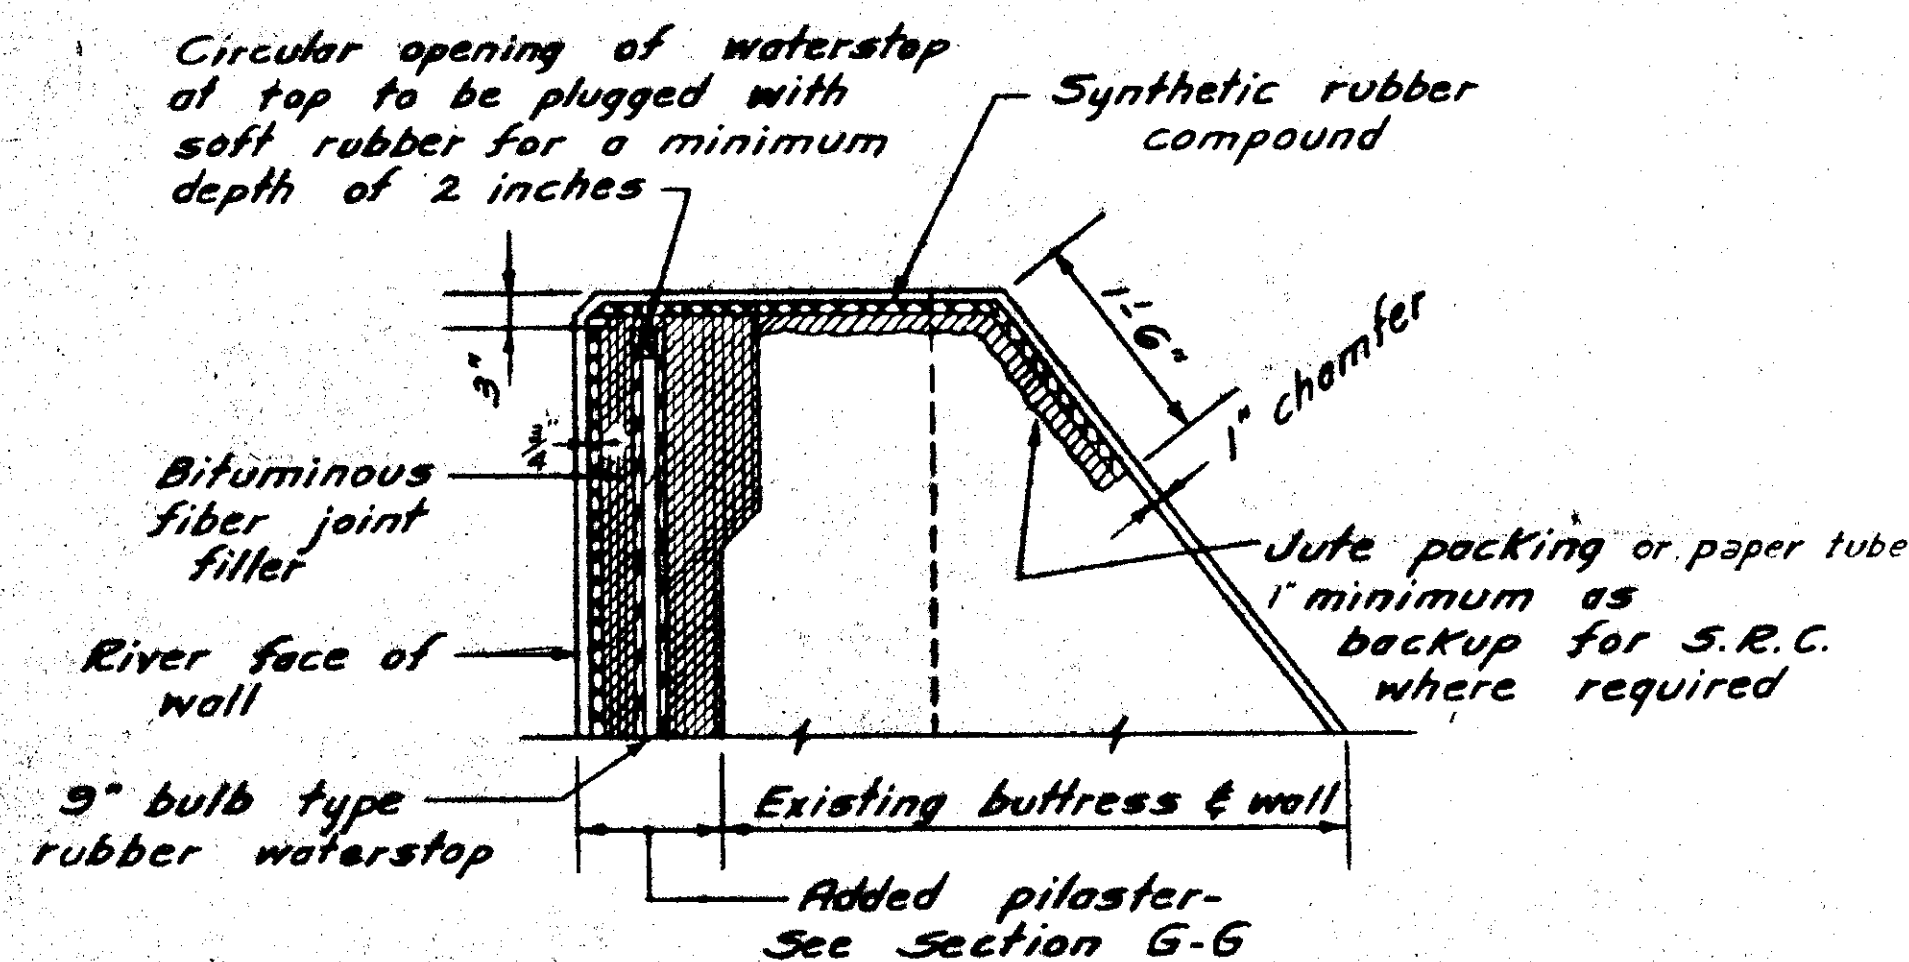

DETAIL 'D'
SPECIAL JOINT REPAIR
EAST HARTFORD, CONN.
SCALE: $\frac{3}{4}$ " = 1'-0"

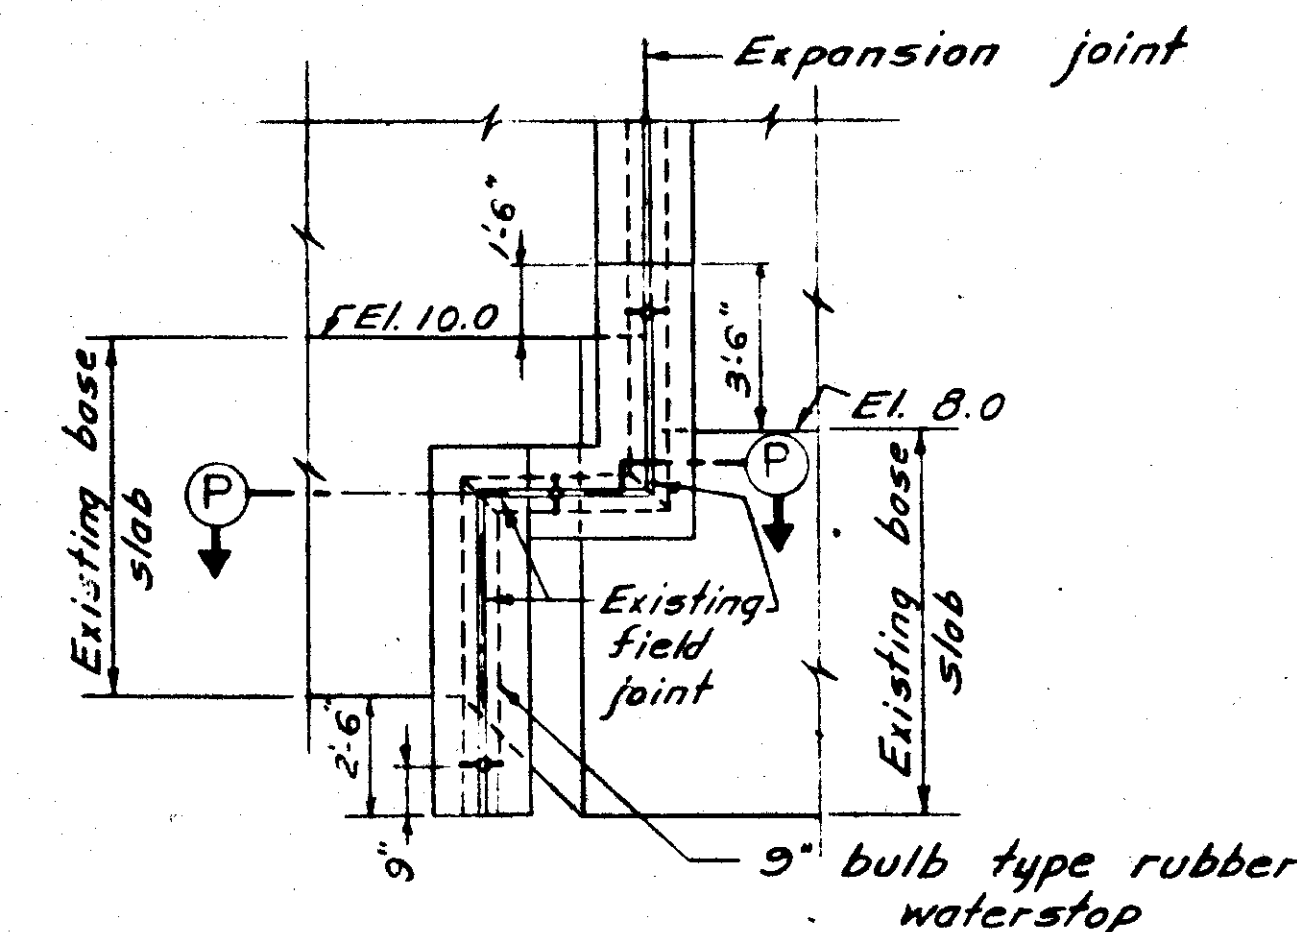

VIEW N-N
NO SCALE

REVISION	DATE	DESCRIPTION	BY

CORPS OF ENGINEERS U.S. ARMY
OFFICE OF THE DIVISION ENGINEER
NEW ENGLAND DIVISION
BOSTON, MASS.

HARTFORD 8
EAST HARTFORD
DETAILS NO 2

DES BY DR BY CK BY
CHIEF DESIGN BRANCH
PROJECT ENGINEER
SUBMITTED BY
CHIEF PLANNING & DES BR
APPROVED
CHIEF ENGINEERING DIV

DATE
COL. C. E. DIVISION ENGINEER
SCALE
SPEC. NO.
DRAWING NUMBER
SHEET 13 OF