
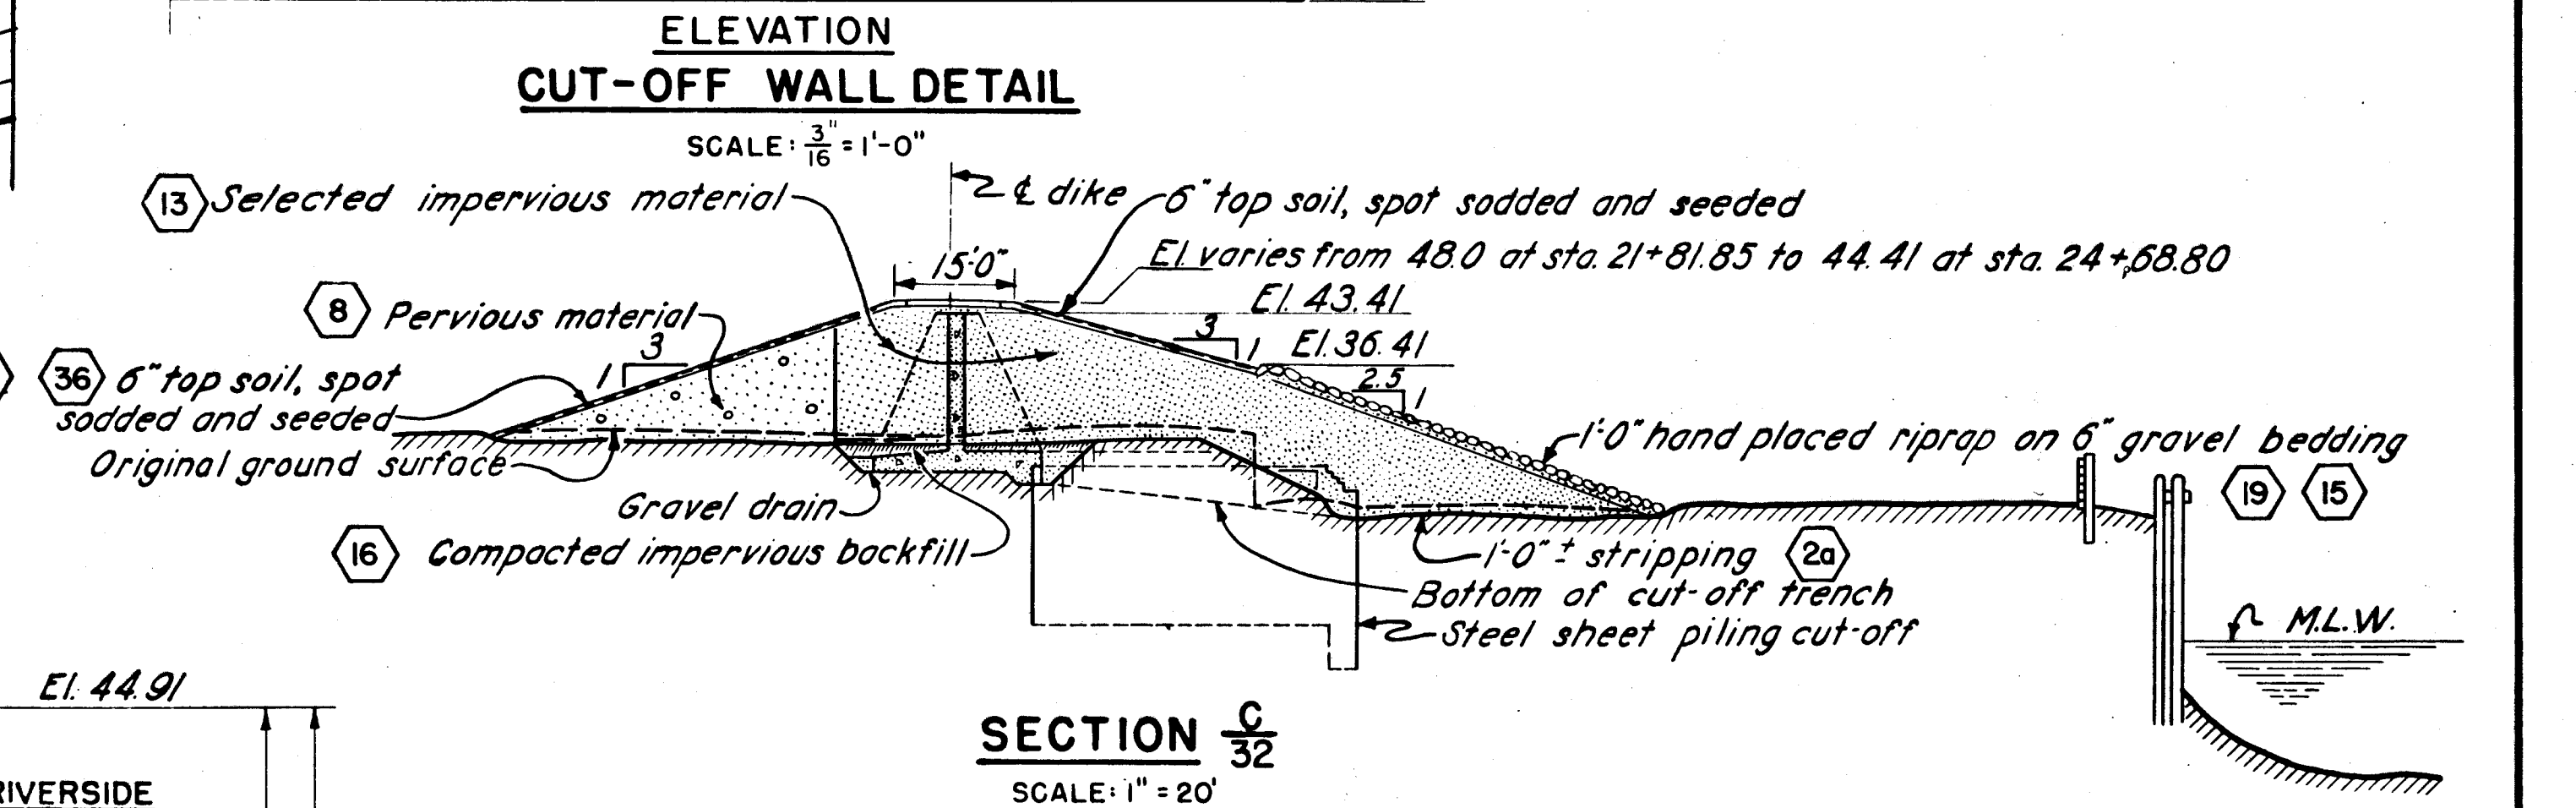


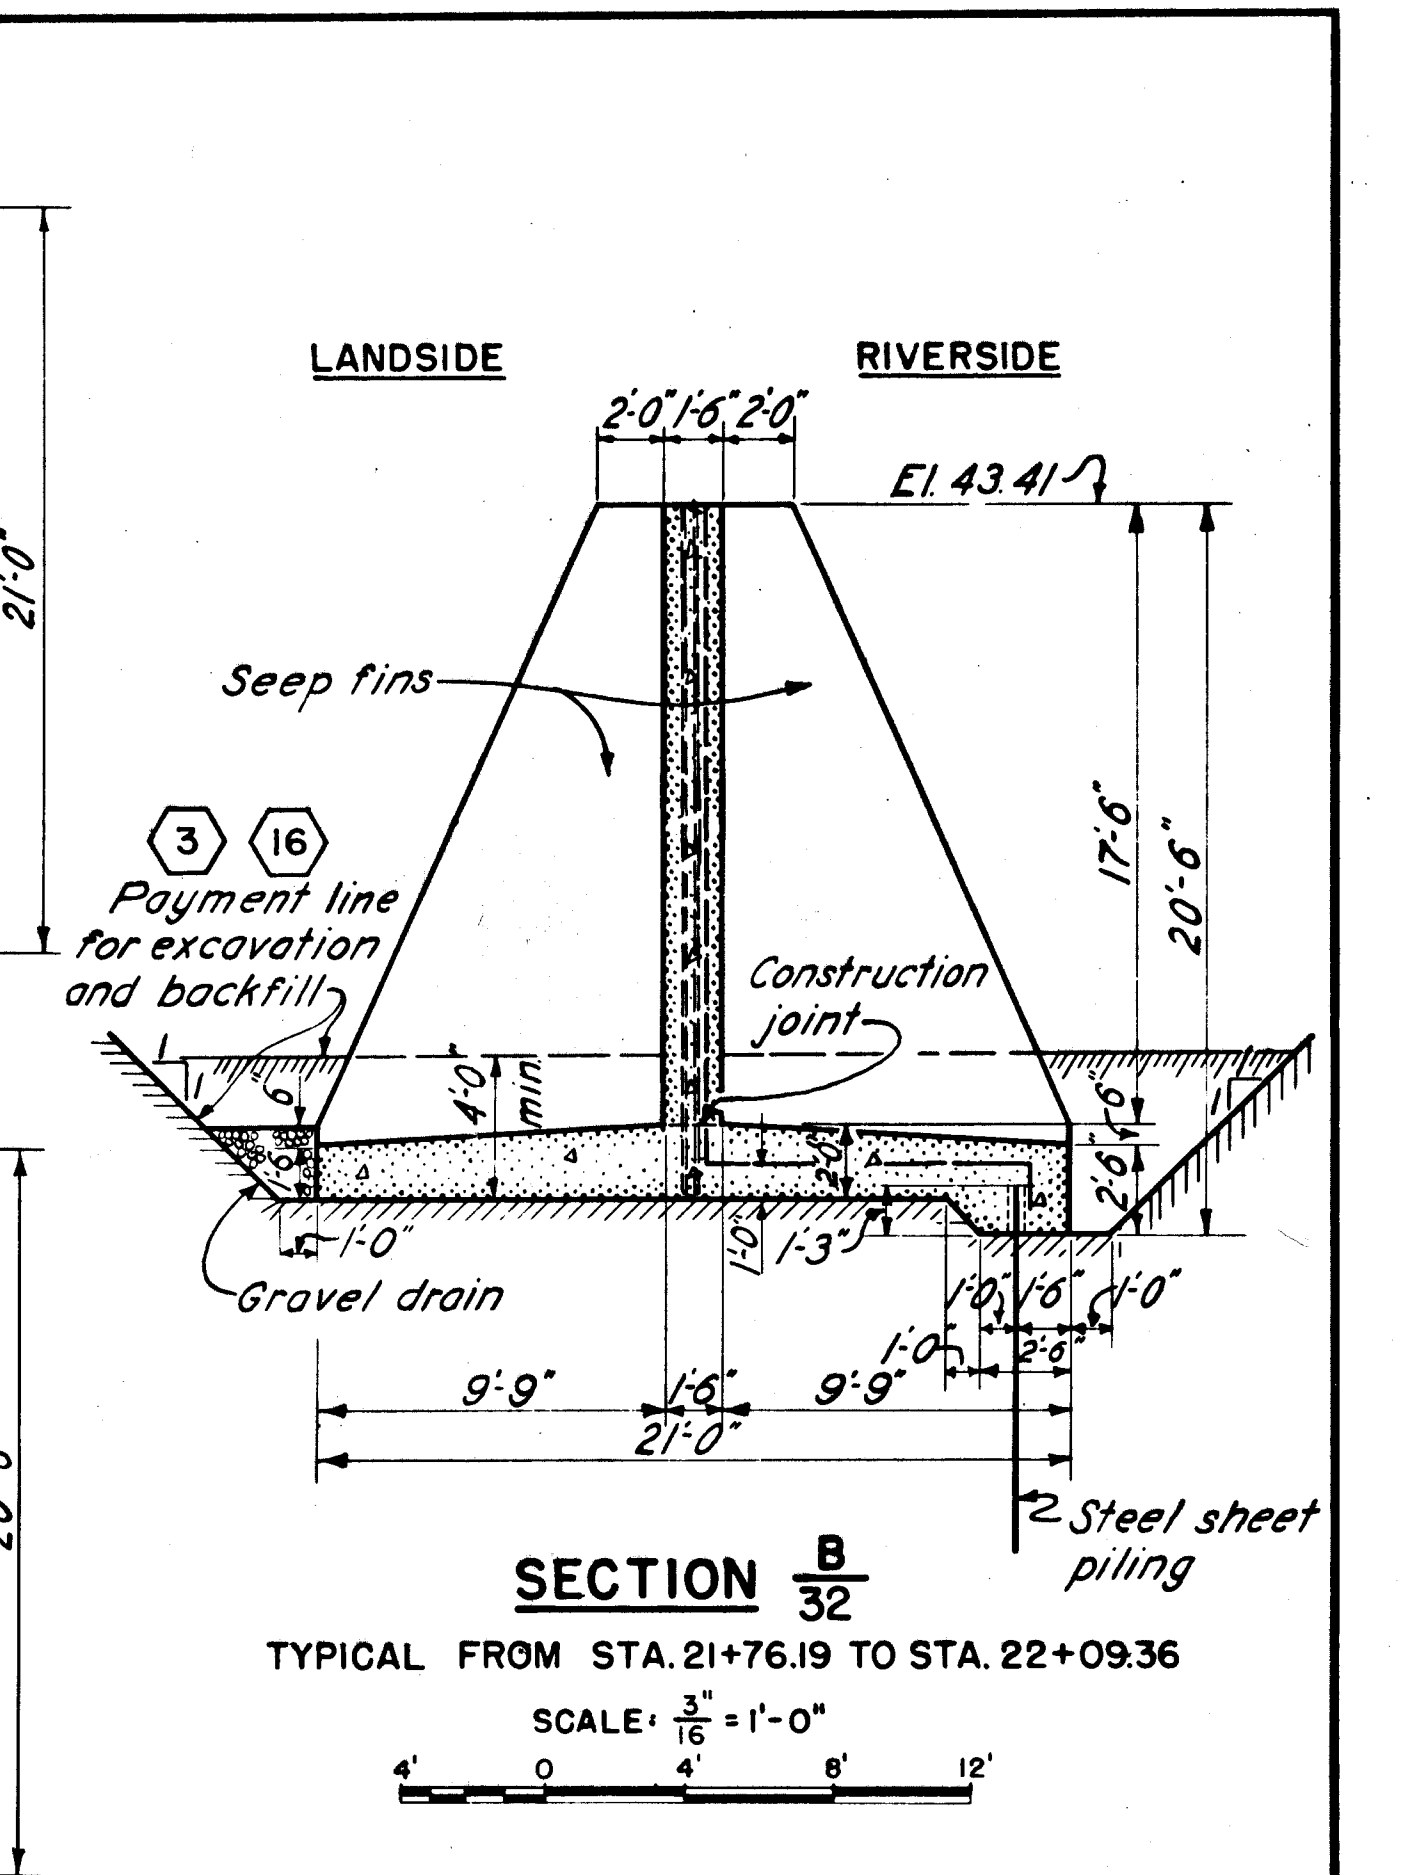

NOTES

For general notes see Sheet No.12
For details concrete wall see Sheet No.73
For details of steel sheet piling see
Sheets No. 78 and 79
All exposed edges of concrete structures
shall be chamfered one inch except as noted.
All concrete shown shall be class "A" and
paument will be made under Item No 24.

CONNECTICUT RIVER		FLOOD CONTROL	
HARTFORD DIKE			
RIVERFRONT, MORGAN ST. TO STA. 96+73			
WALL-DIKE CONNECTION.			
STA. 22+00			
CONNECTICUT RIVER		CONNECTICUT	
IN 135 SHEETS	SCALE: 1 IN. = 20 FT.	SHEET NO. 32	
U. S. ENGINEER OFFICE, PROVIDENCE, R.I.,		MAY 1940	
SUBMITTED: <i>Wm. B. Nichols</i> SENIOR ENGINEER HEAD. DESIGN SECTION	APPROVAL RECOMMENDED: <i>W. B. Burns</i> PRINCIPAL ENGINEER CHIEF, F.C. ENGINEERING DIV.		APPROVED: <i>W. B. Burns</i> COL. CORPS OF ENGINEERS DISTRICT ENGINEER
DESIGNED: <i>J. H. Hurd</i> ASSOC. ENGINEER	DRAWN: H.C.L. - P.D.M. TRACED: J.R.G. CHECKED: <i>Wal</i>		FISCAL YEAR 1940 FILE NO. CT-4-2492