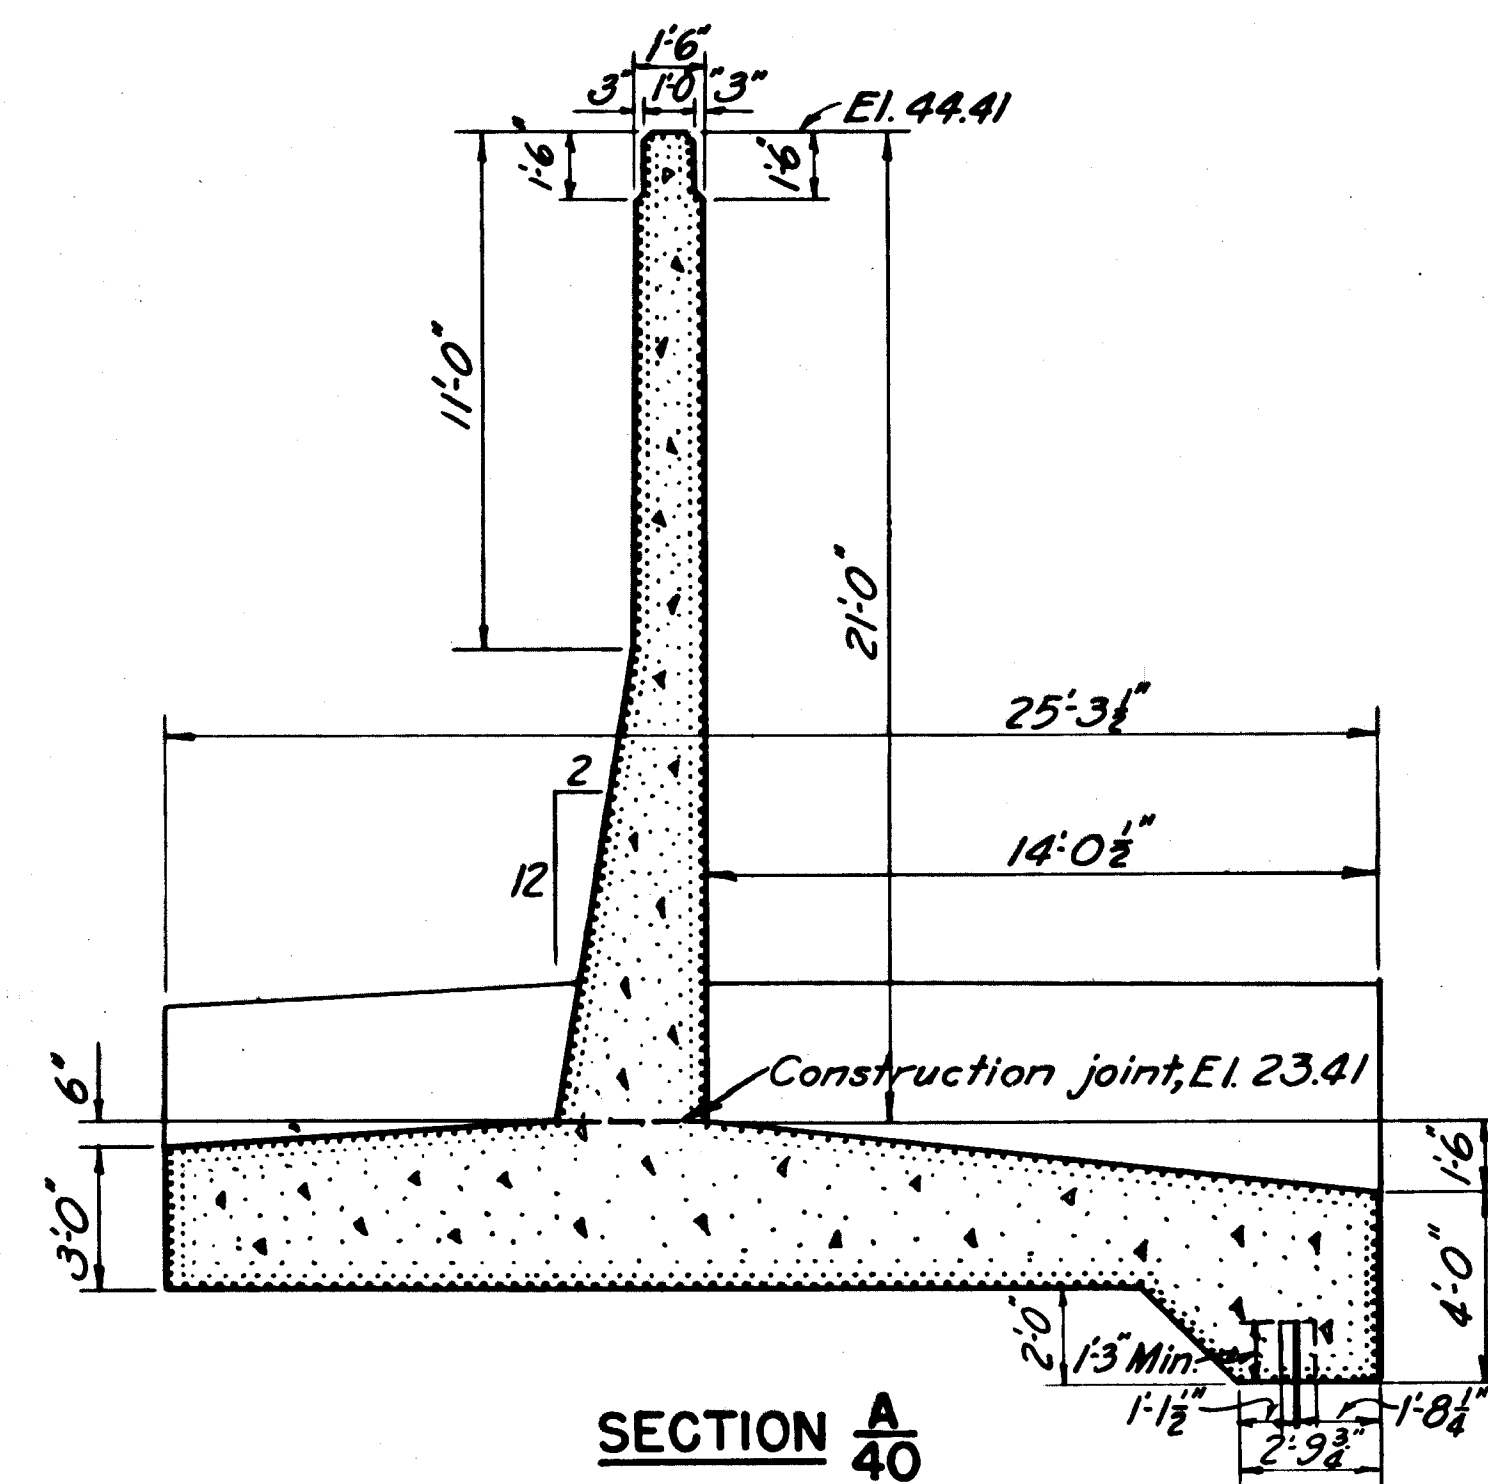
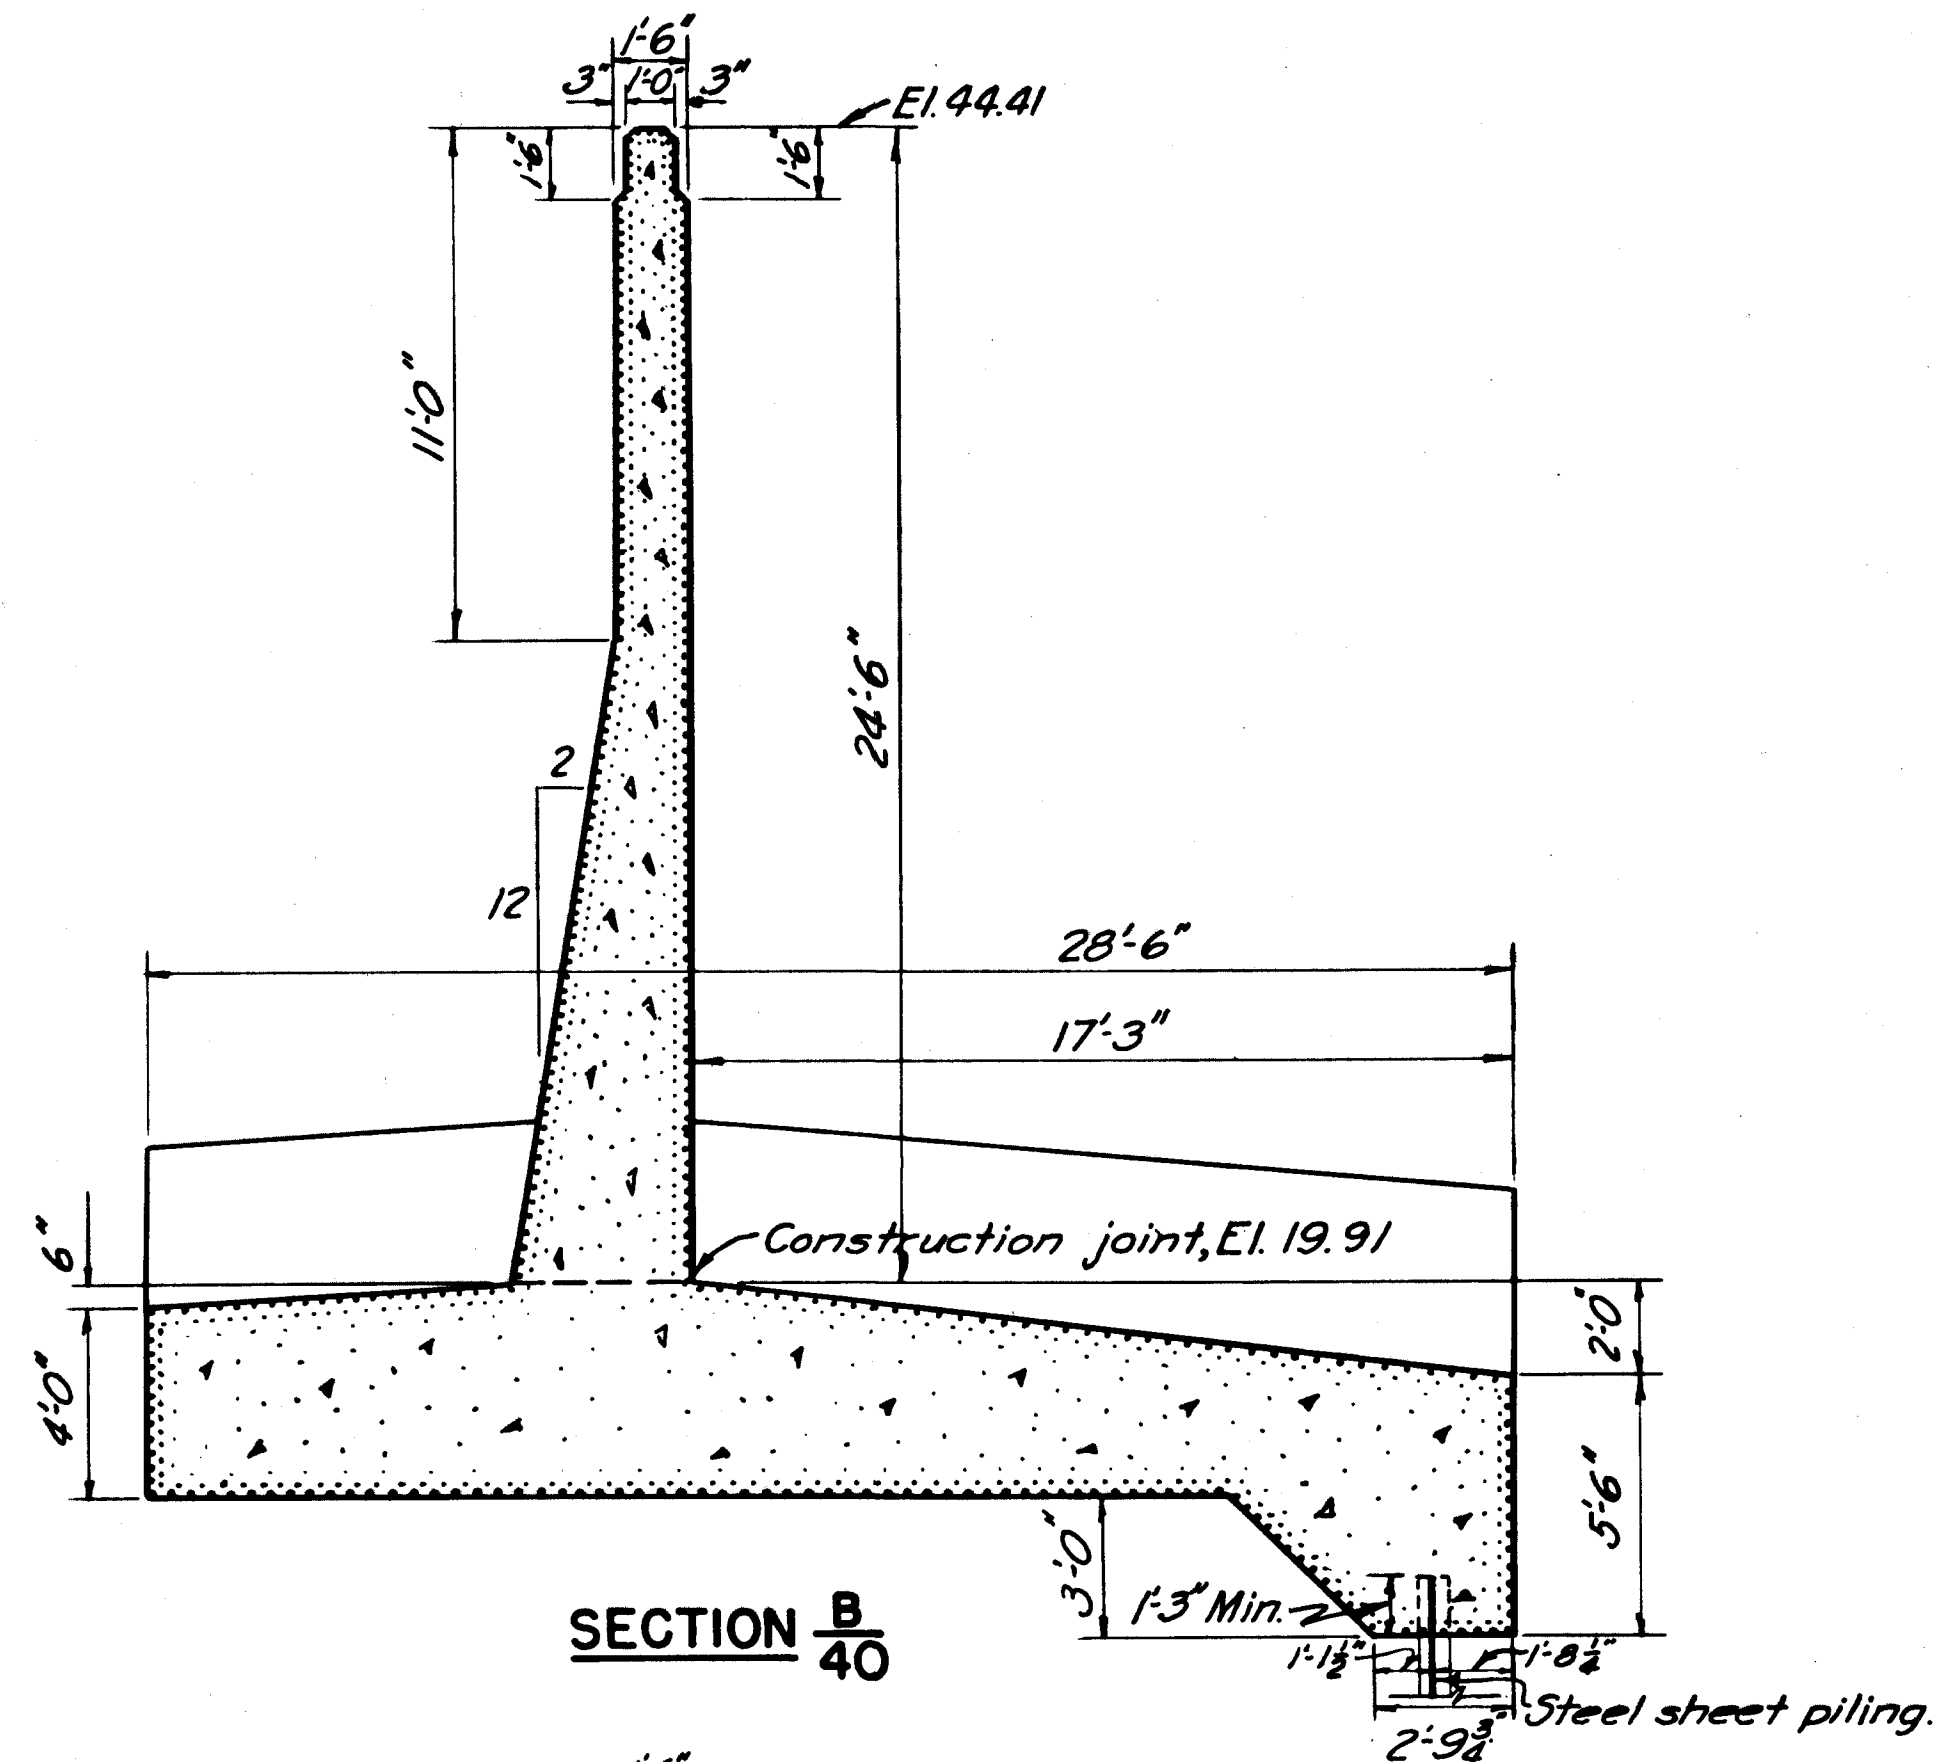
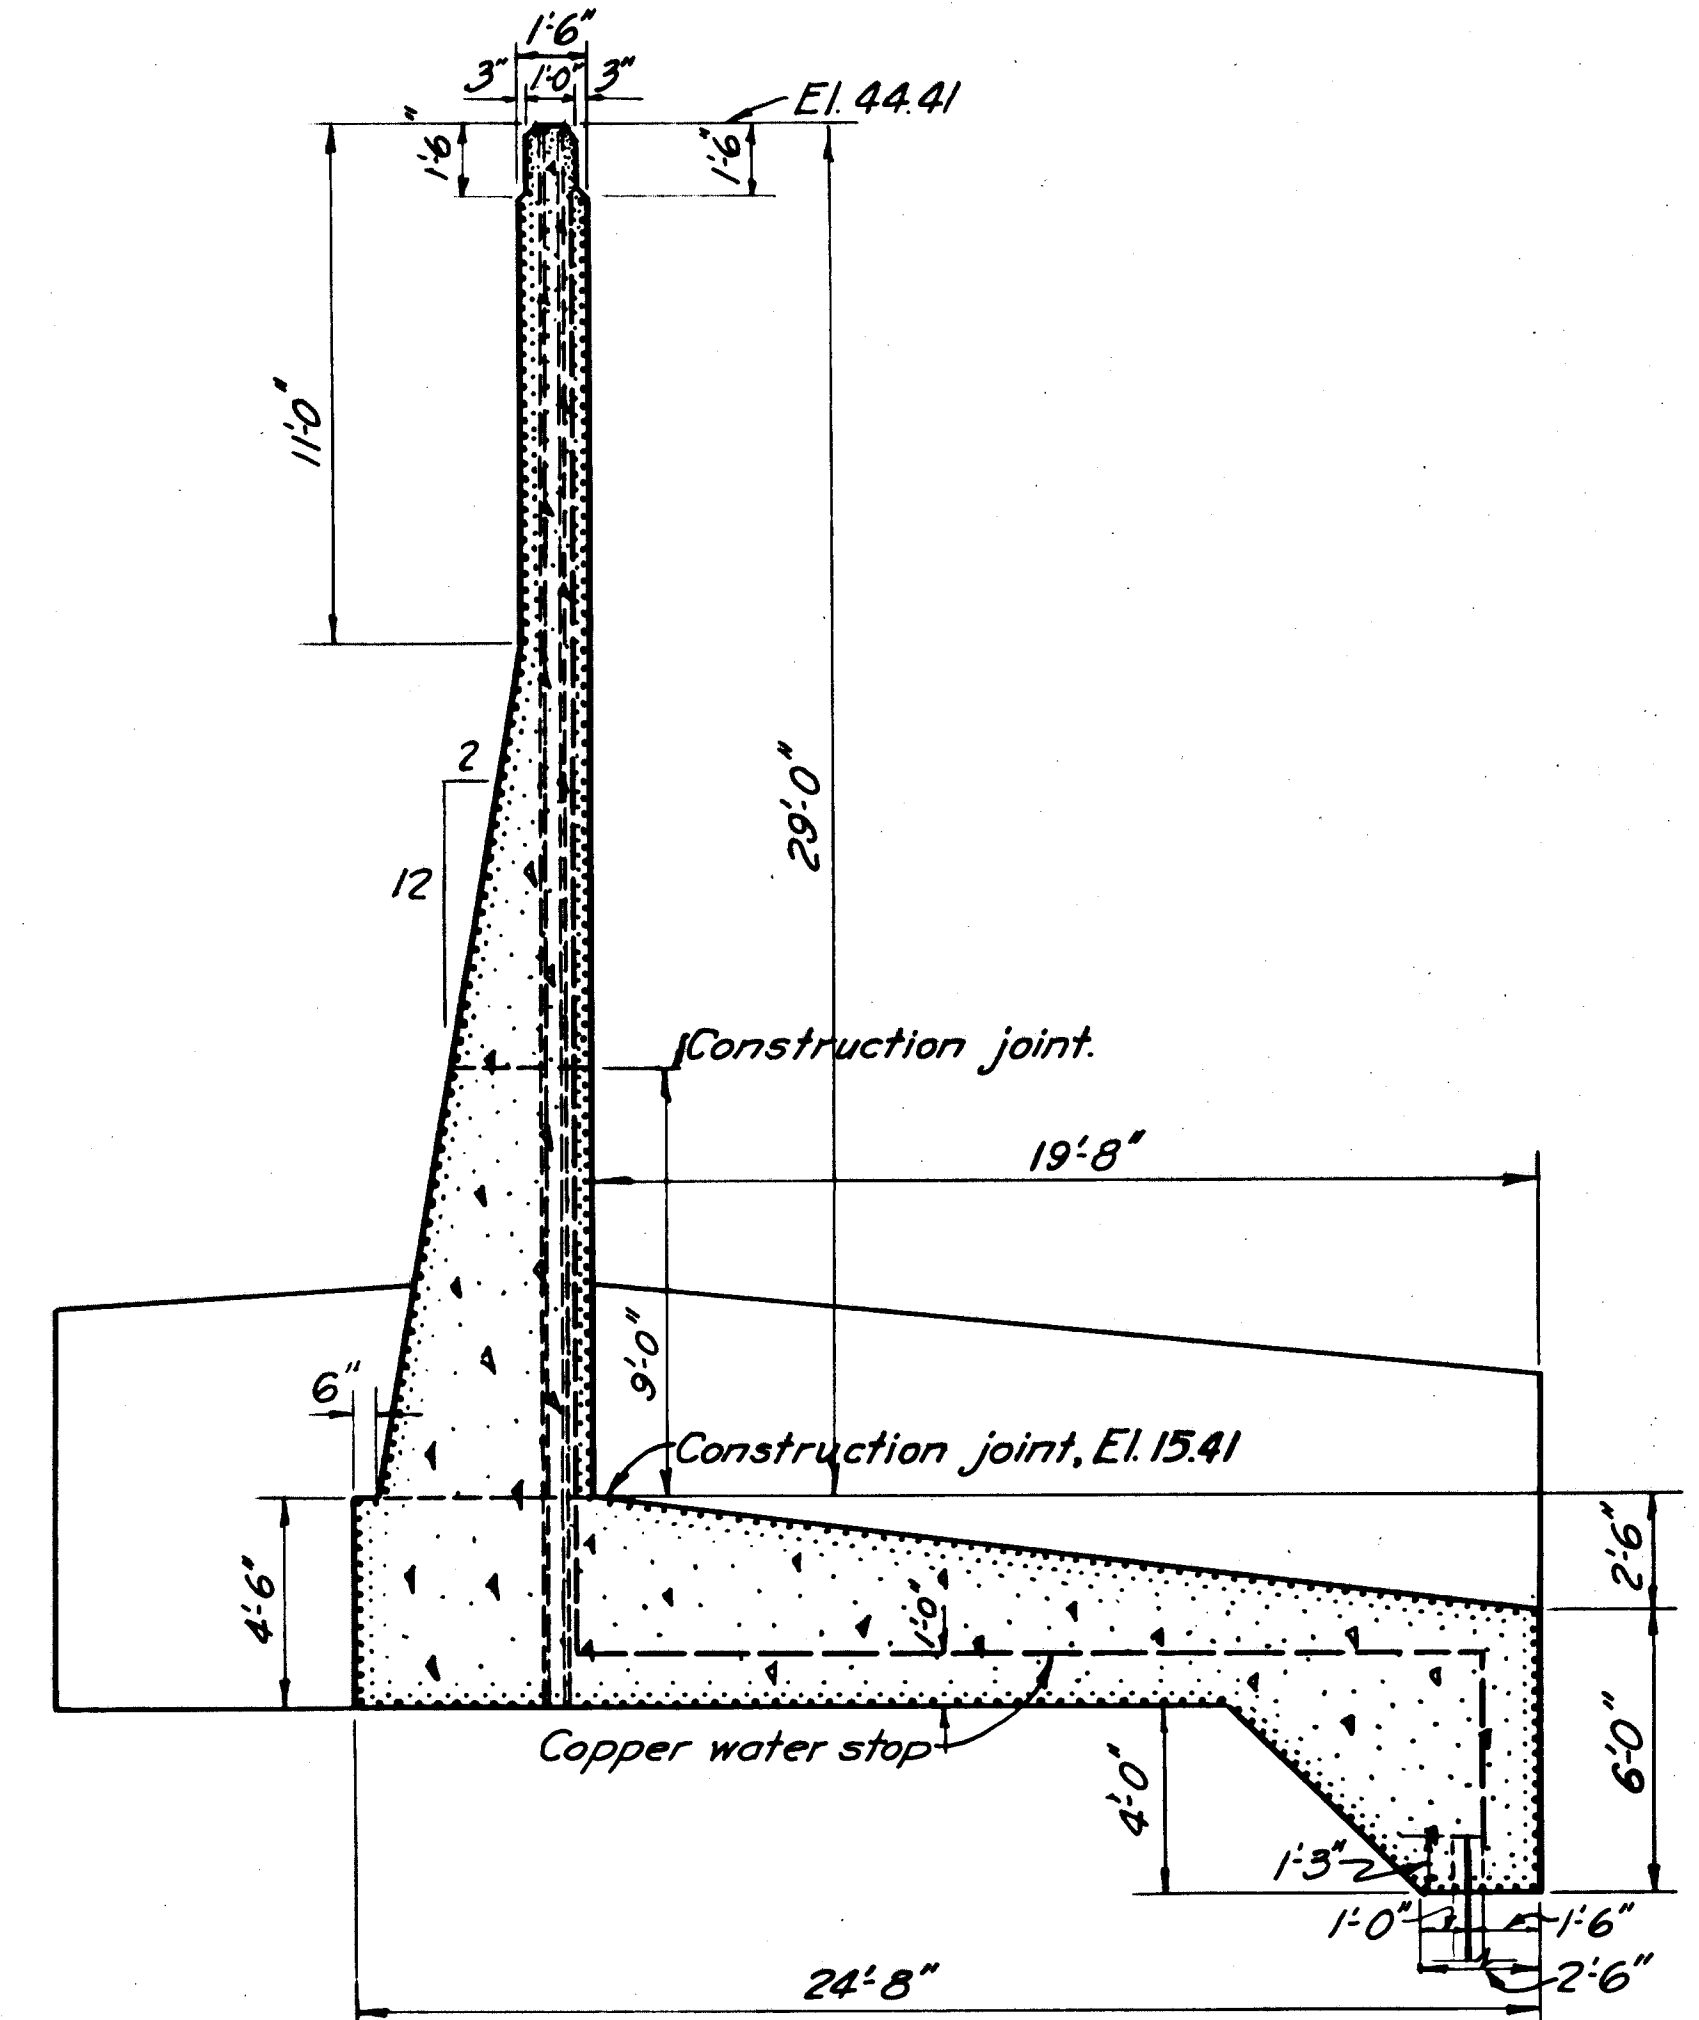
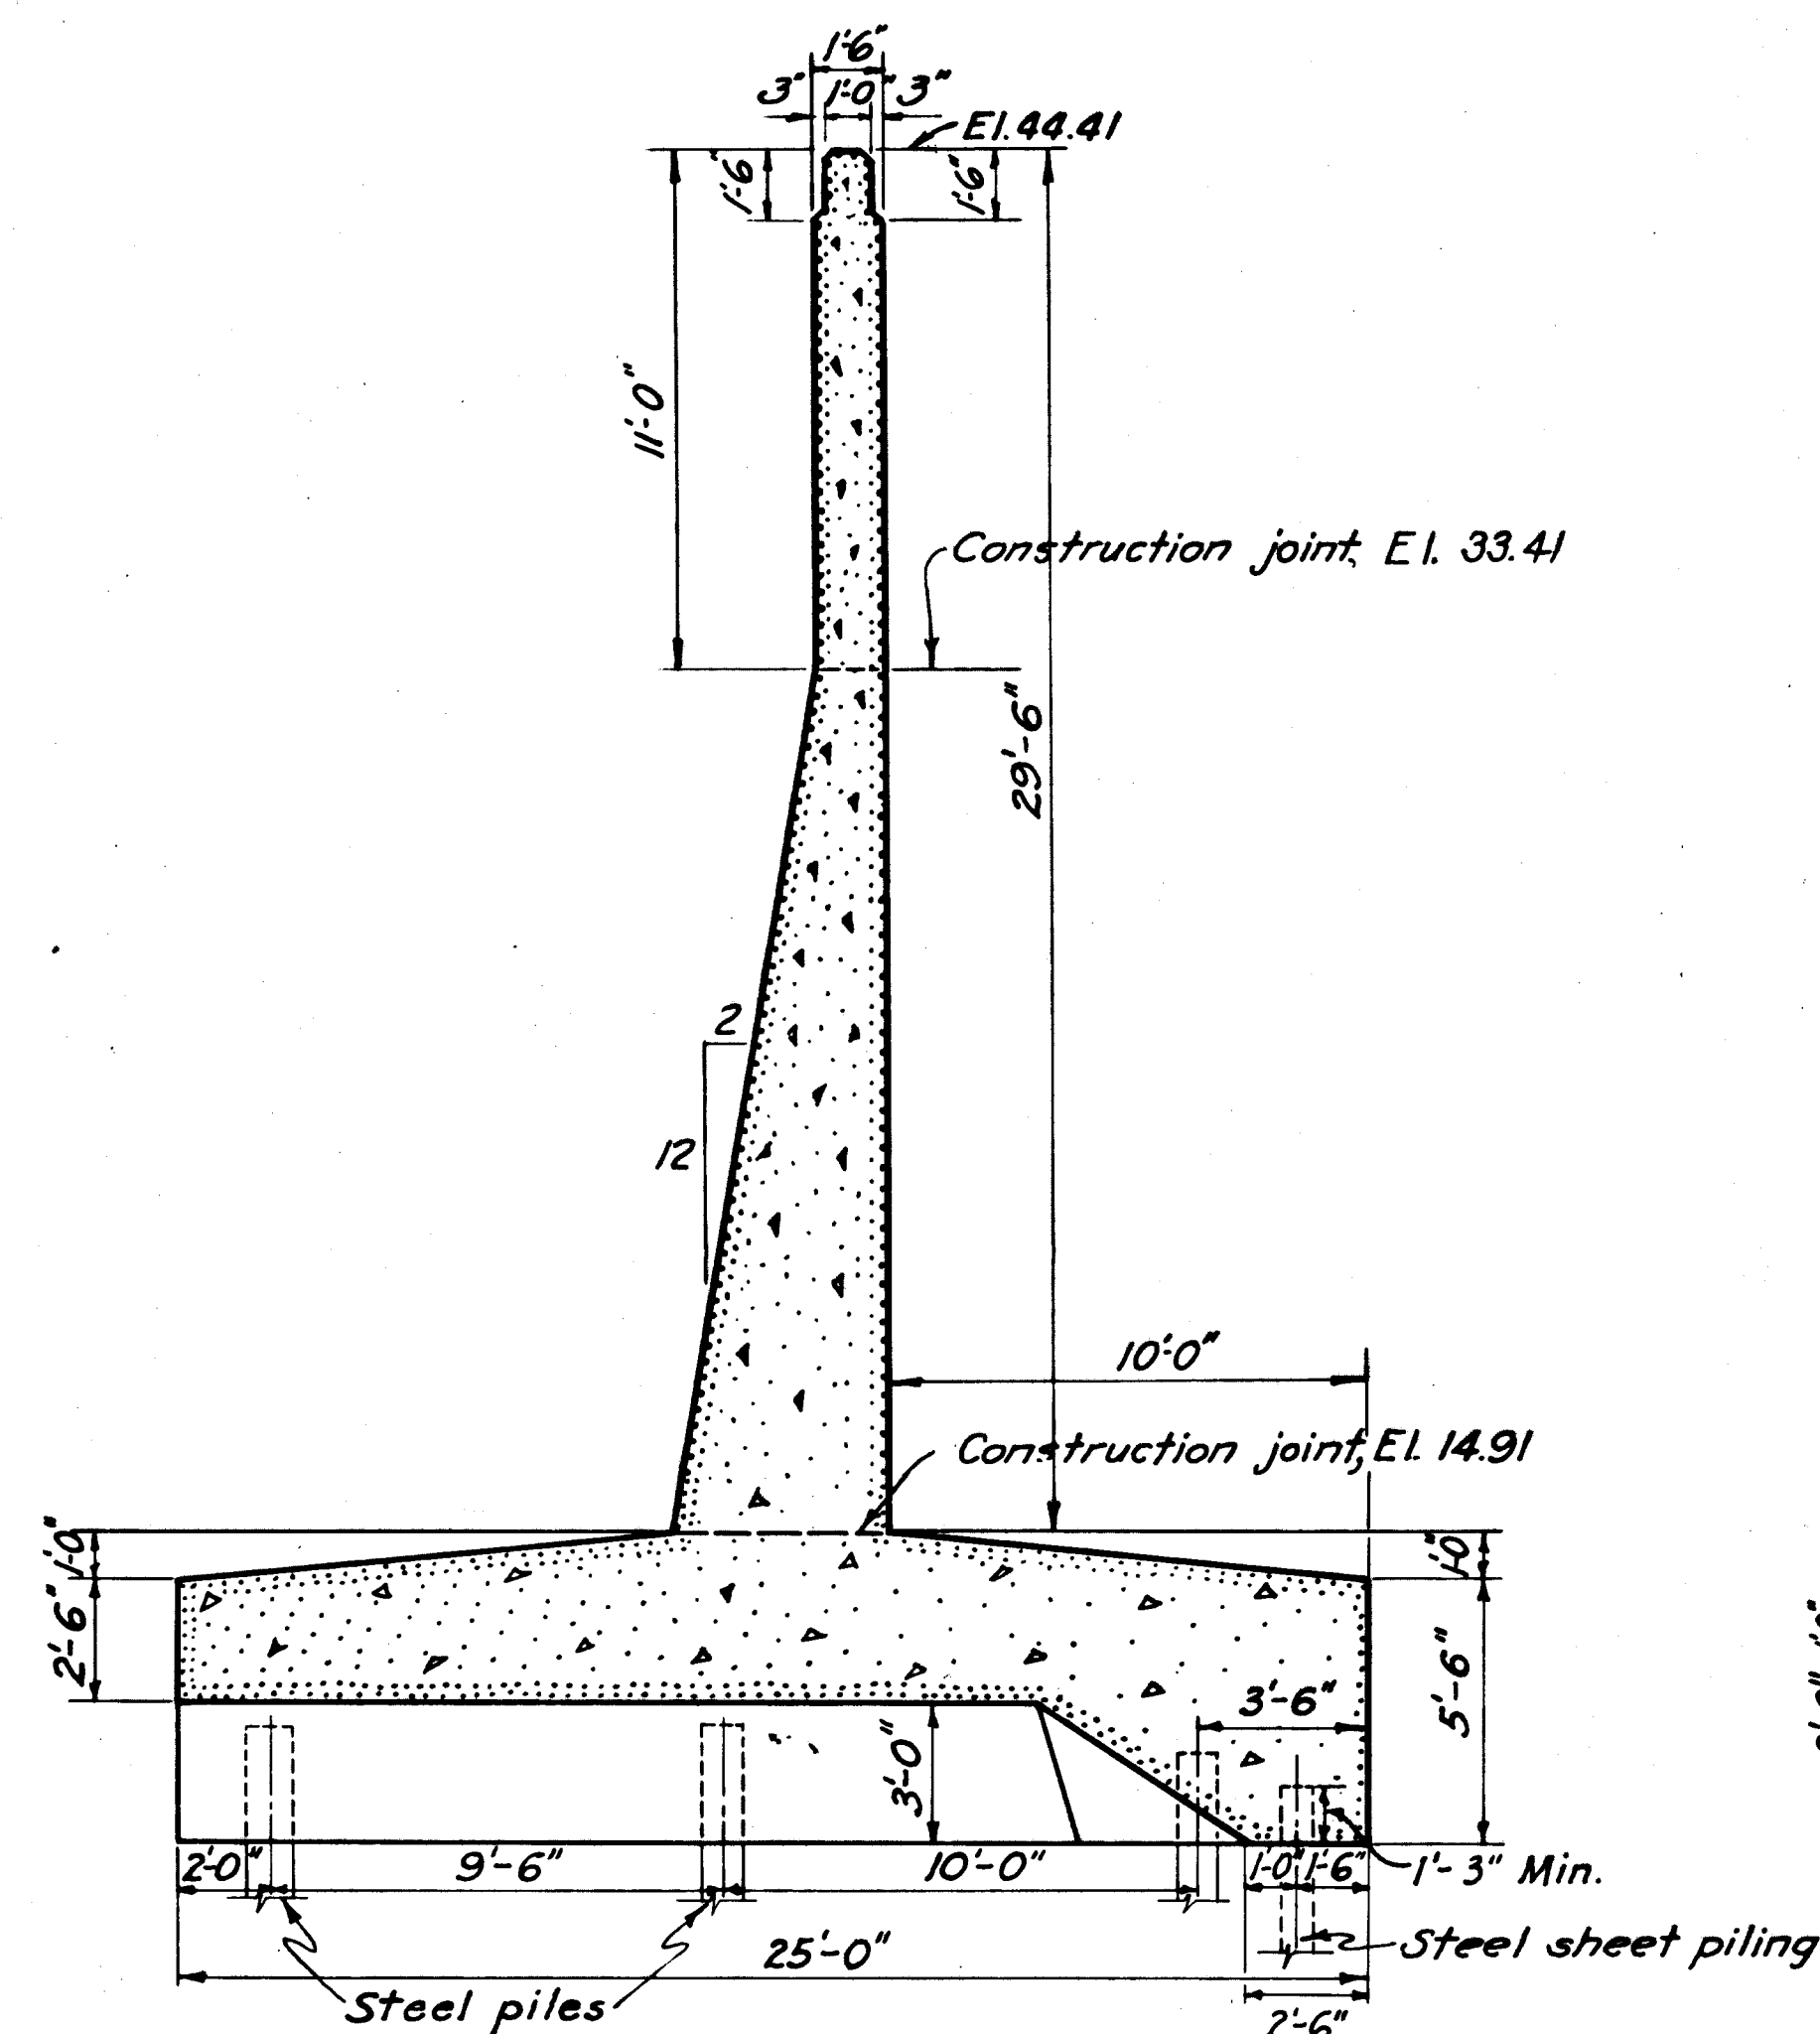
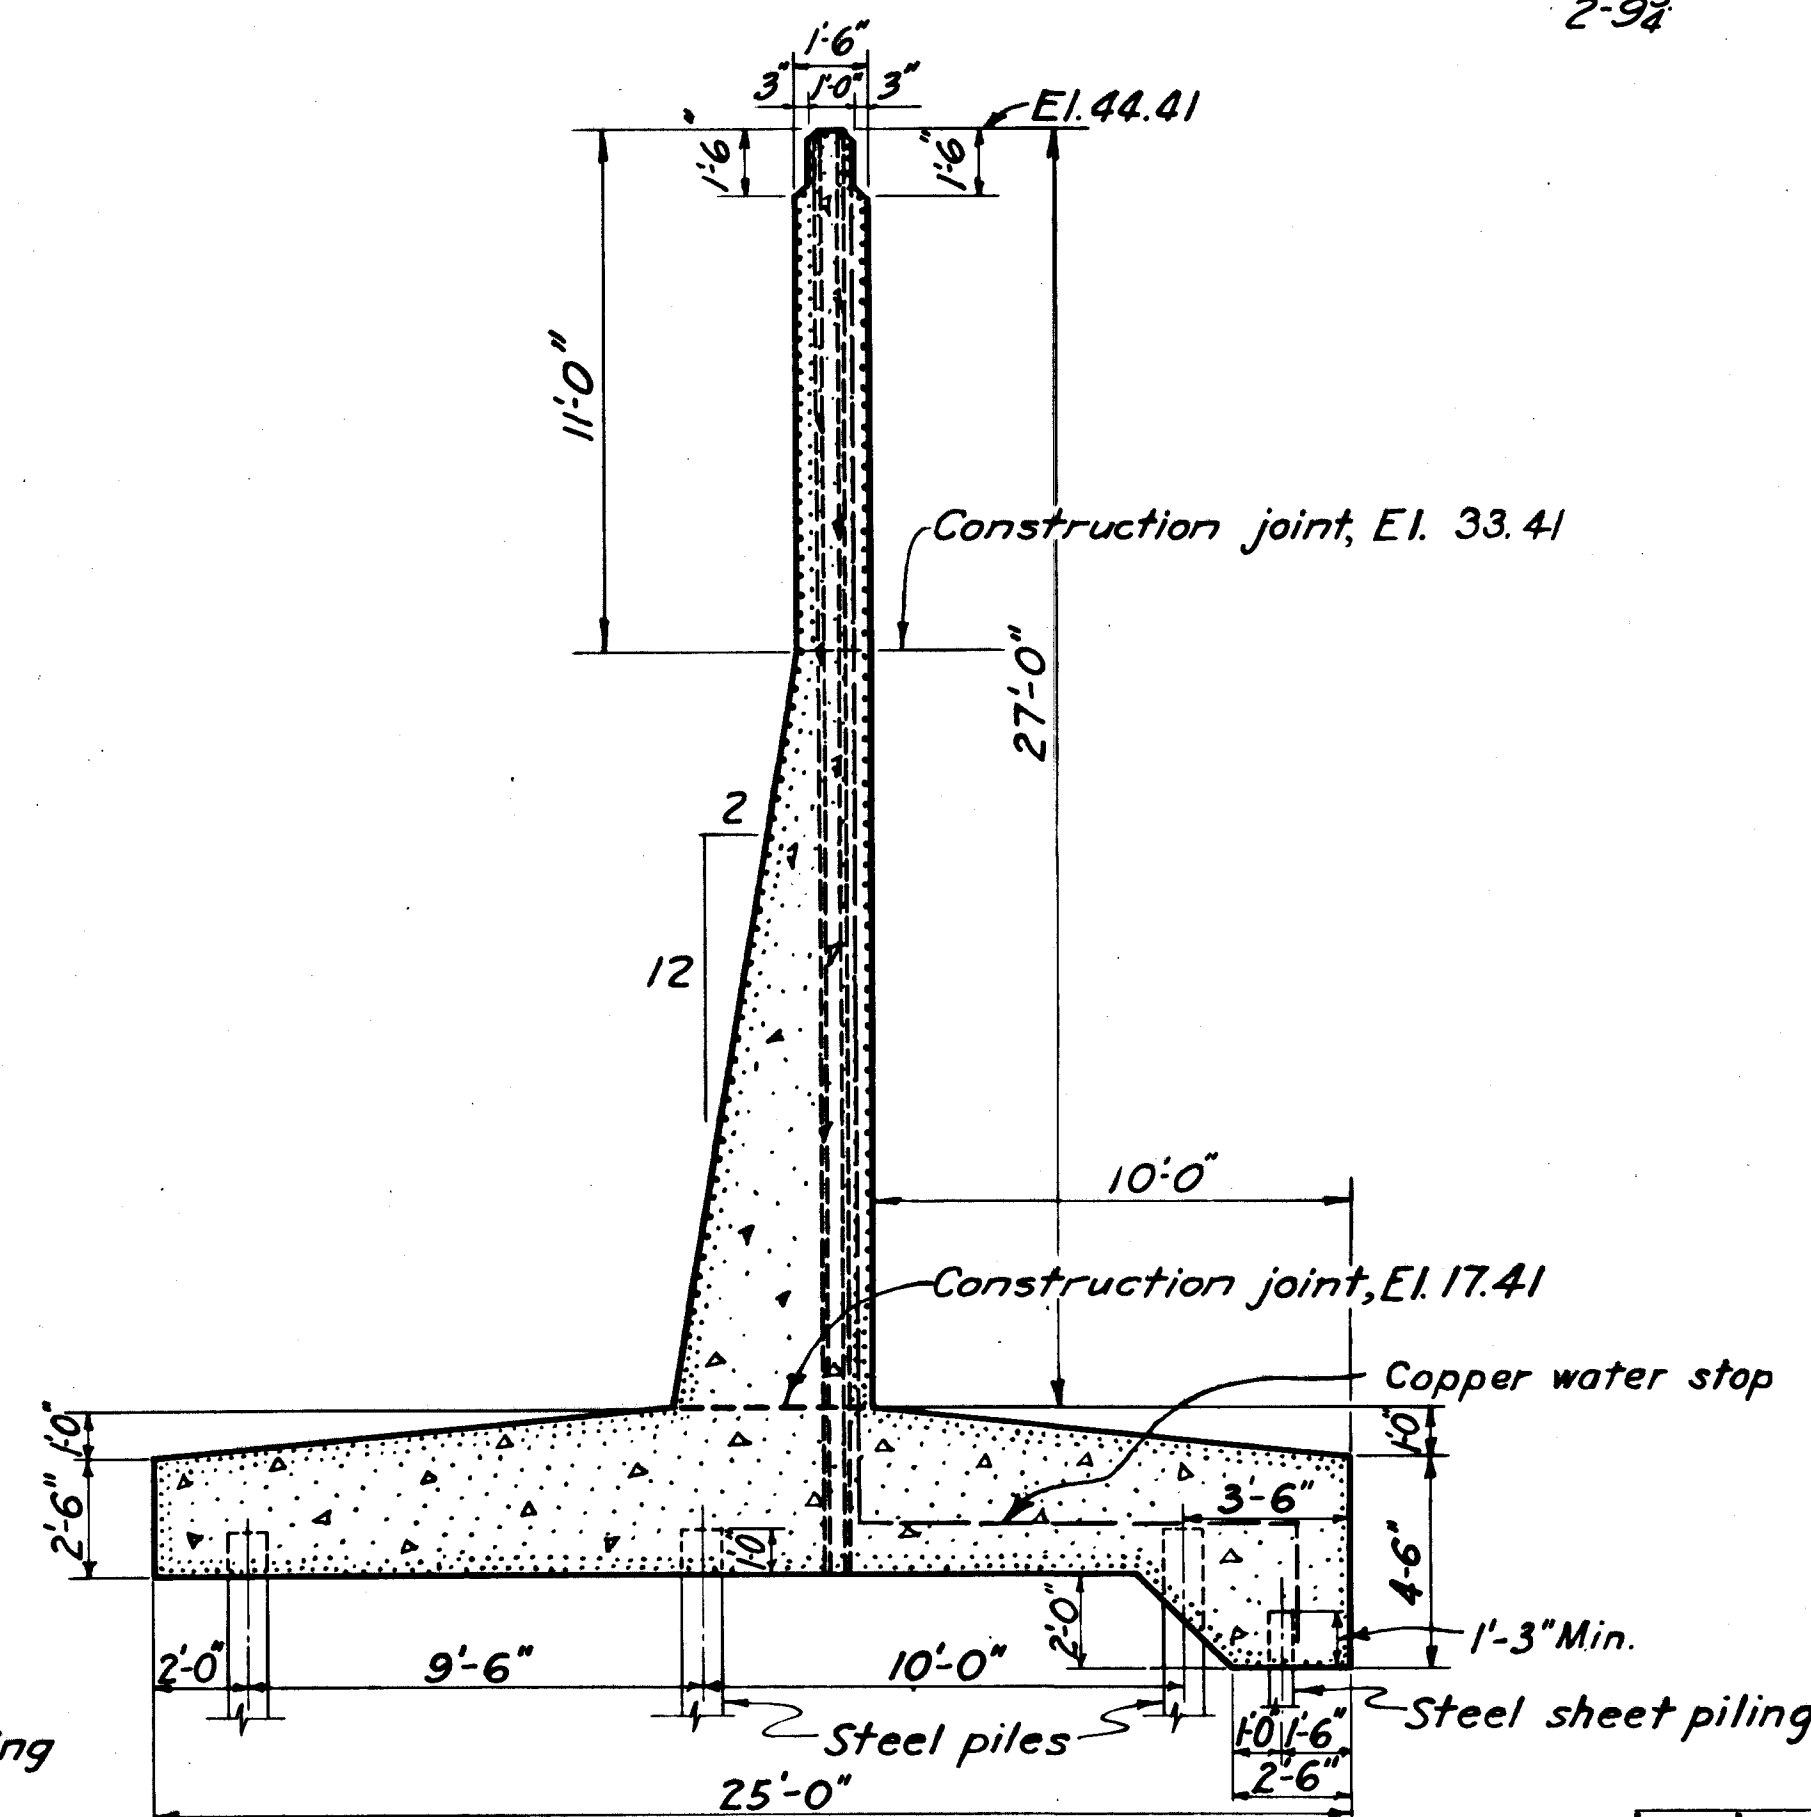


SECTION A
40SECTION B
40SECTION C
40SECTION H
40-45SECTION J
40-45

TYPICAL FROM STA. 41+21.05 TO STA. 43+82.63

NOTES

- For general notes see Sheet No. 40.
- △ Construction joints in walls from Sta 41+02.63 to 44+90 have been laid out to be consistent with contractors approved drawings

CONNECTICUT RIVER FLOOD CONTROL			
HARTFORD DIKE			
RIVERFRONT, MORGAN ST. TO STA. 96+73.			
CORNER DETAILS NO. 2			
STA. 38+47. AND STA. 41+02.			
CONNECTICUT RIVER		CONNECTICUT	
IN 135 SHEETS		SCALE: 1/4 IN. = 1 FT.	
SHEET NO. 41		MAY 1940	
U.S. ENGINEER OFFICE, PROVIDENCE, R.I.			
SUBMITTED: <i>W. B. H. H.</i>		APPROVAL RECOMMENDED: <i>W. B. H. H.</i>	
SENIOR ENGINEER		PRINCIPAL ENGINEER	
HEAD, DESIGN SECTION		CHIEF, F.C. ENGINEERING DIV.	
DESIGNED: <i>W. B. H. H.</i>		DRAWN: <i>K. H. W.</i>	
ASSOC. ENGINEER		CHECKED: <i>W. B. H. H.</i>	
FISCAL YEAR 1940		FILE NO. CT-4-2501	