


**22'-0" WALL**

STA. 21+11.19 TO STA. 21+51.19
STEM AND BASE STEEL

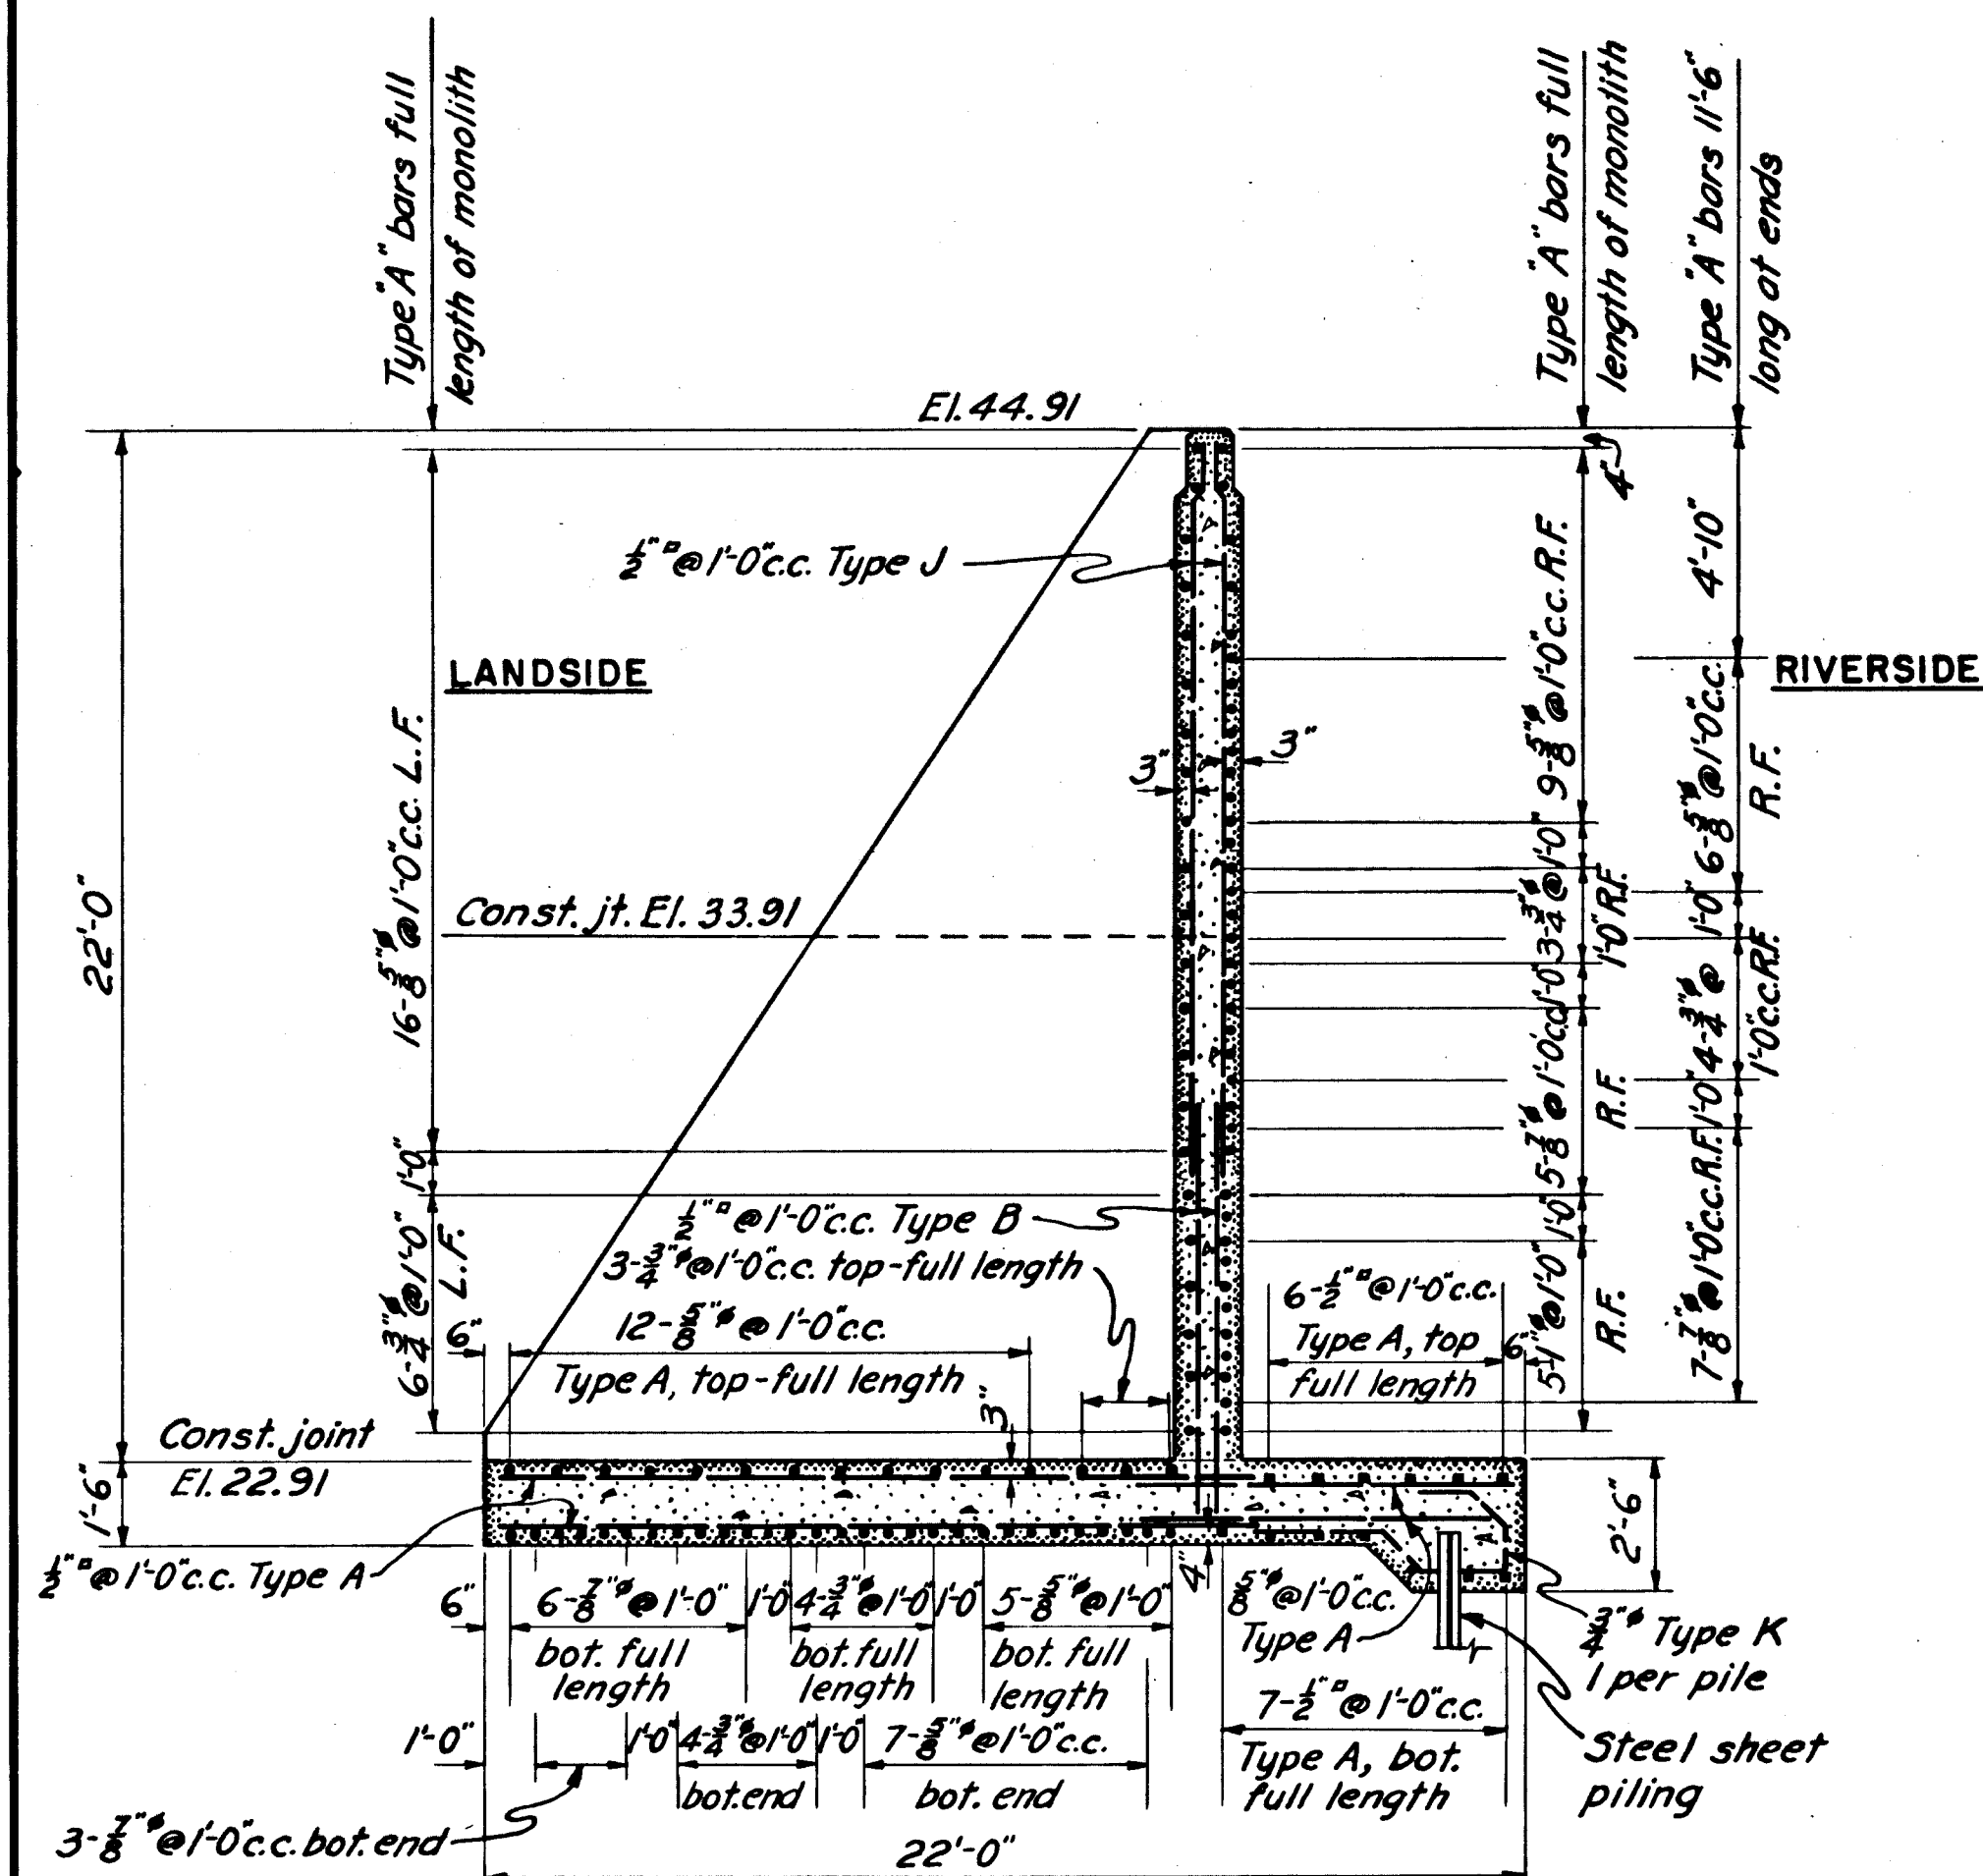