



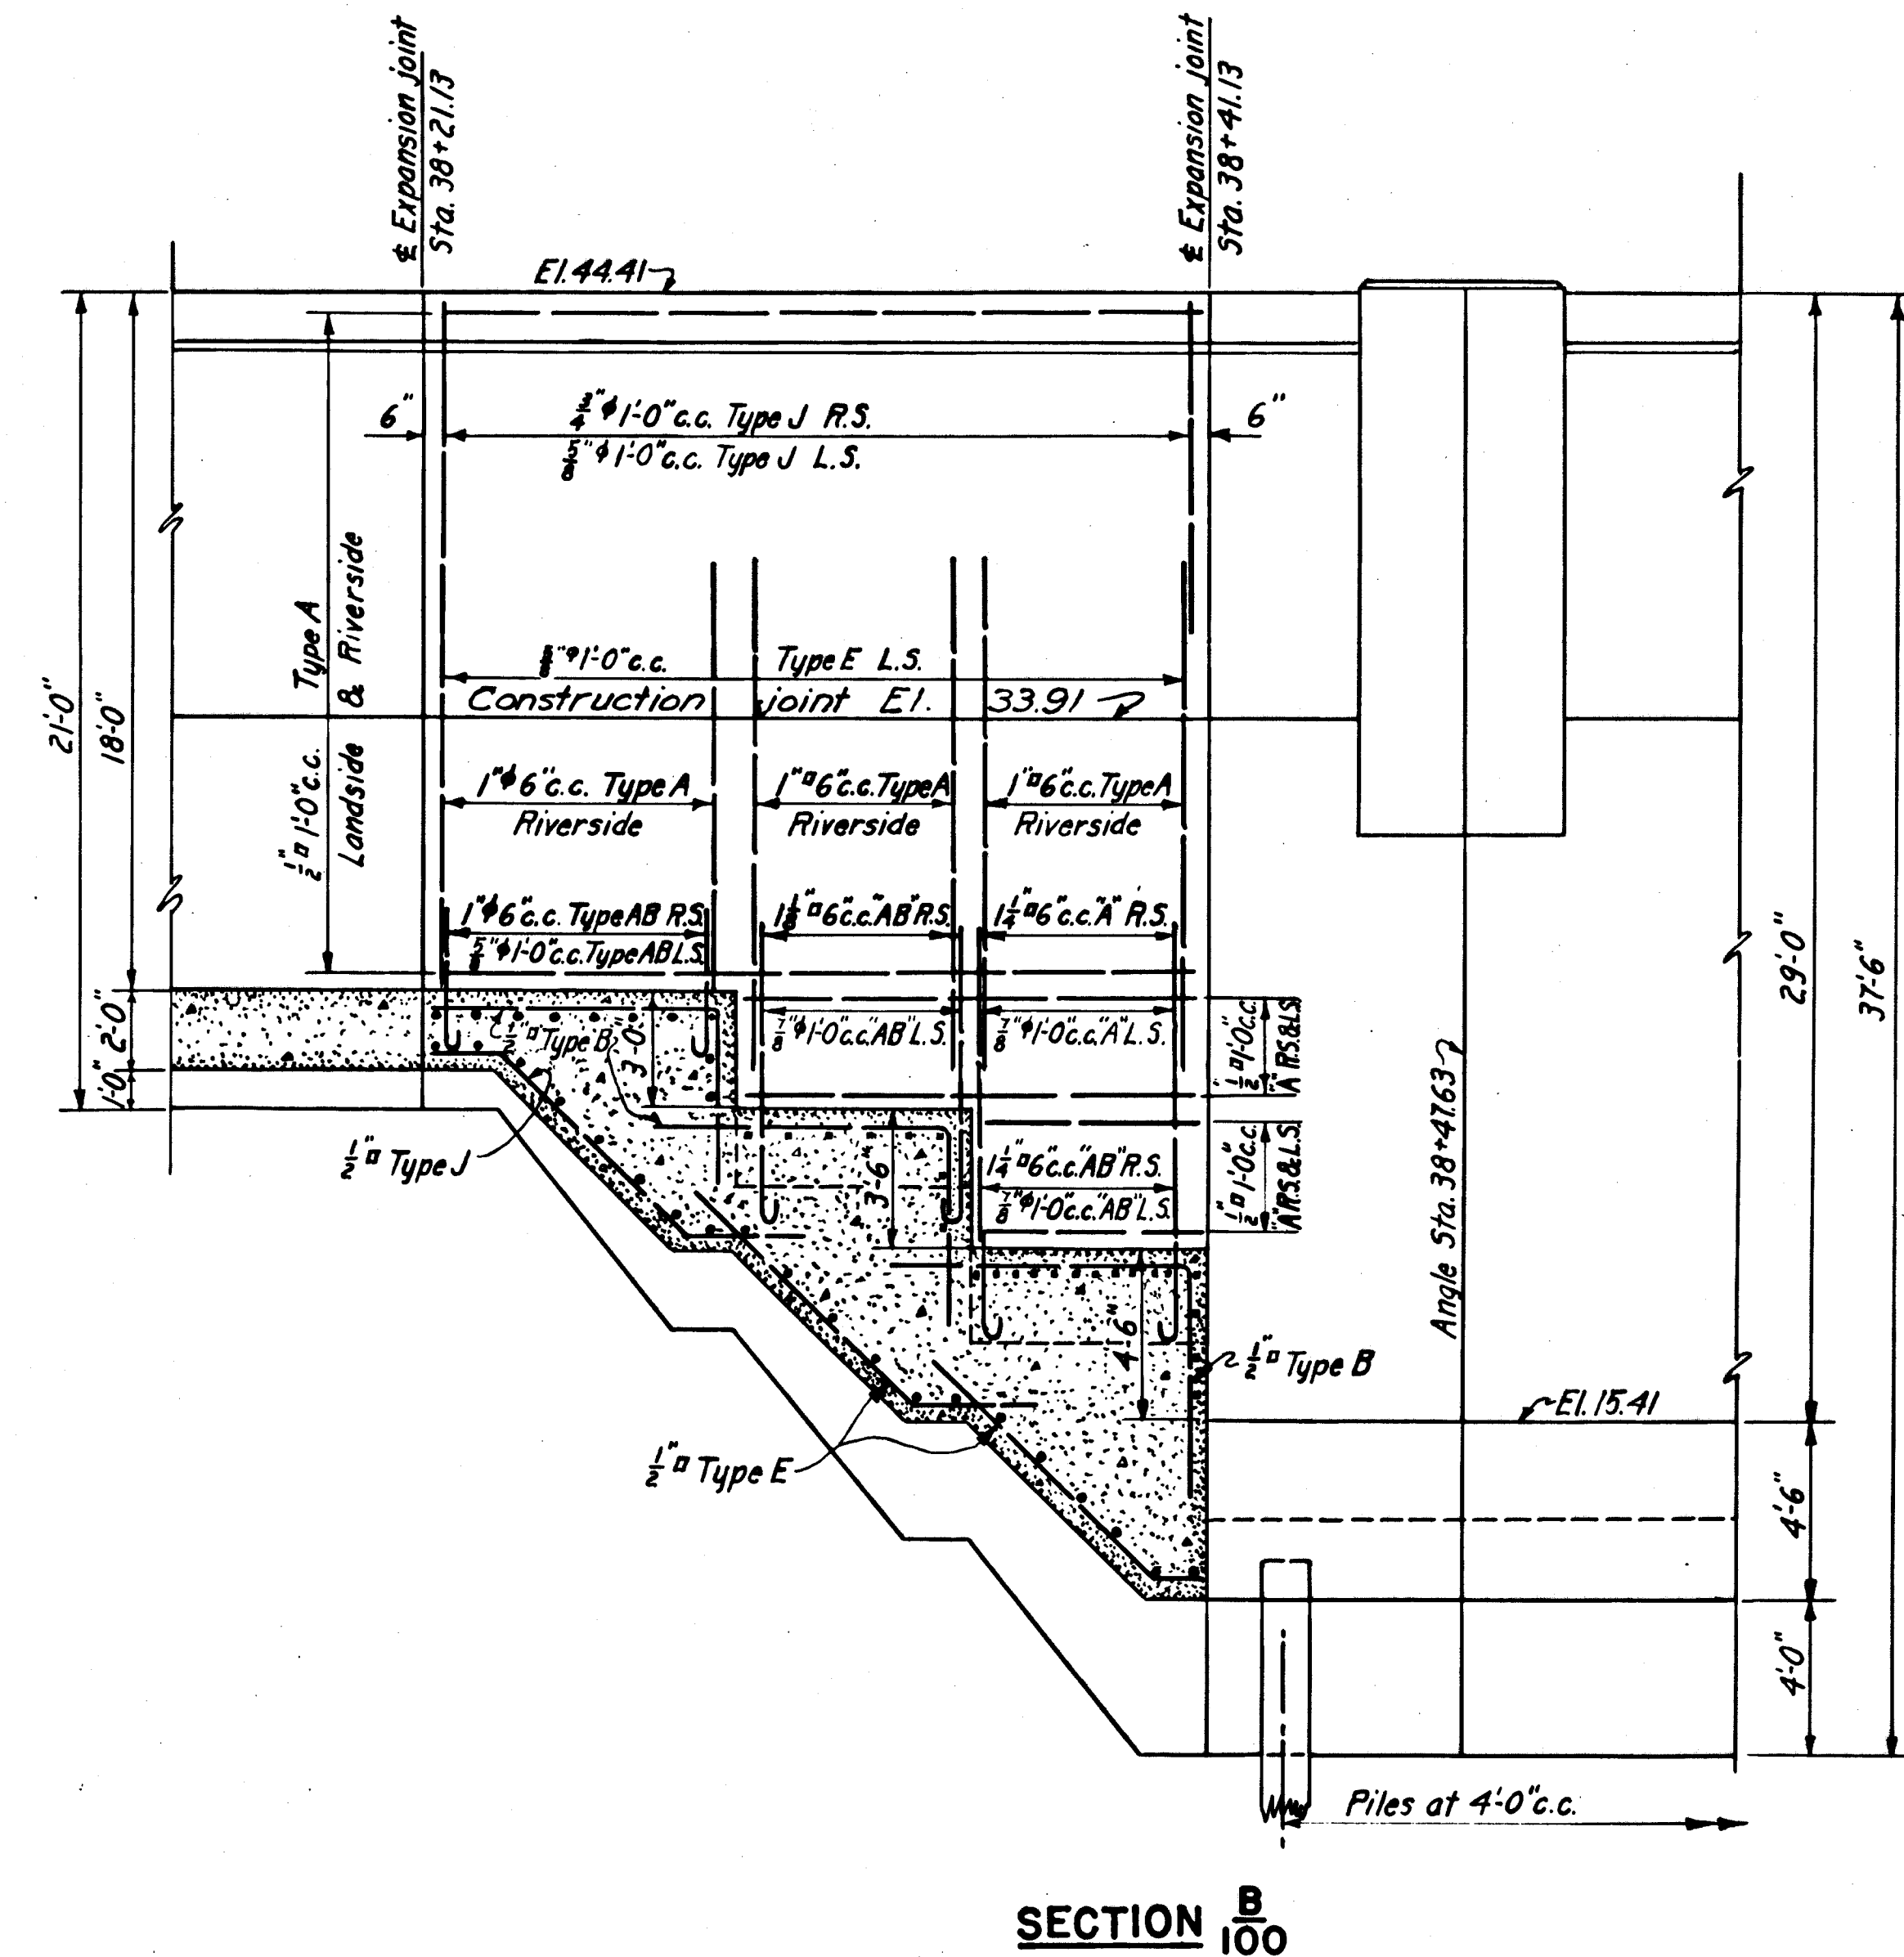

SECTION $\frac{B}{100}$

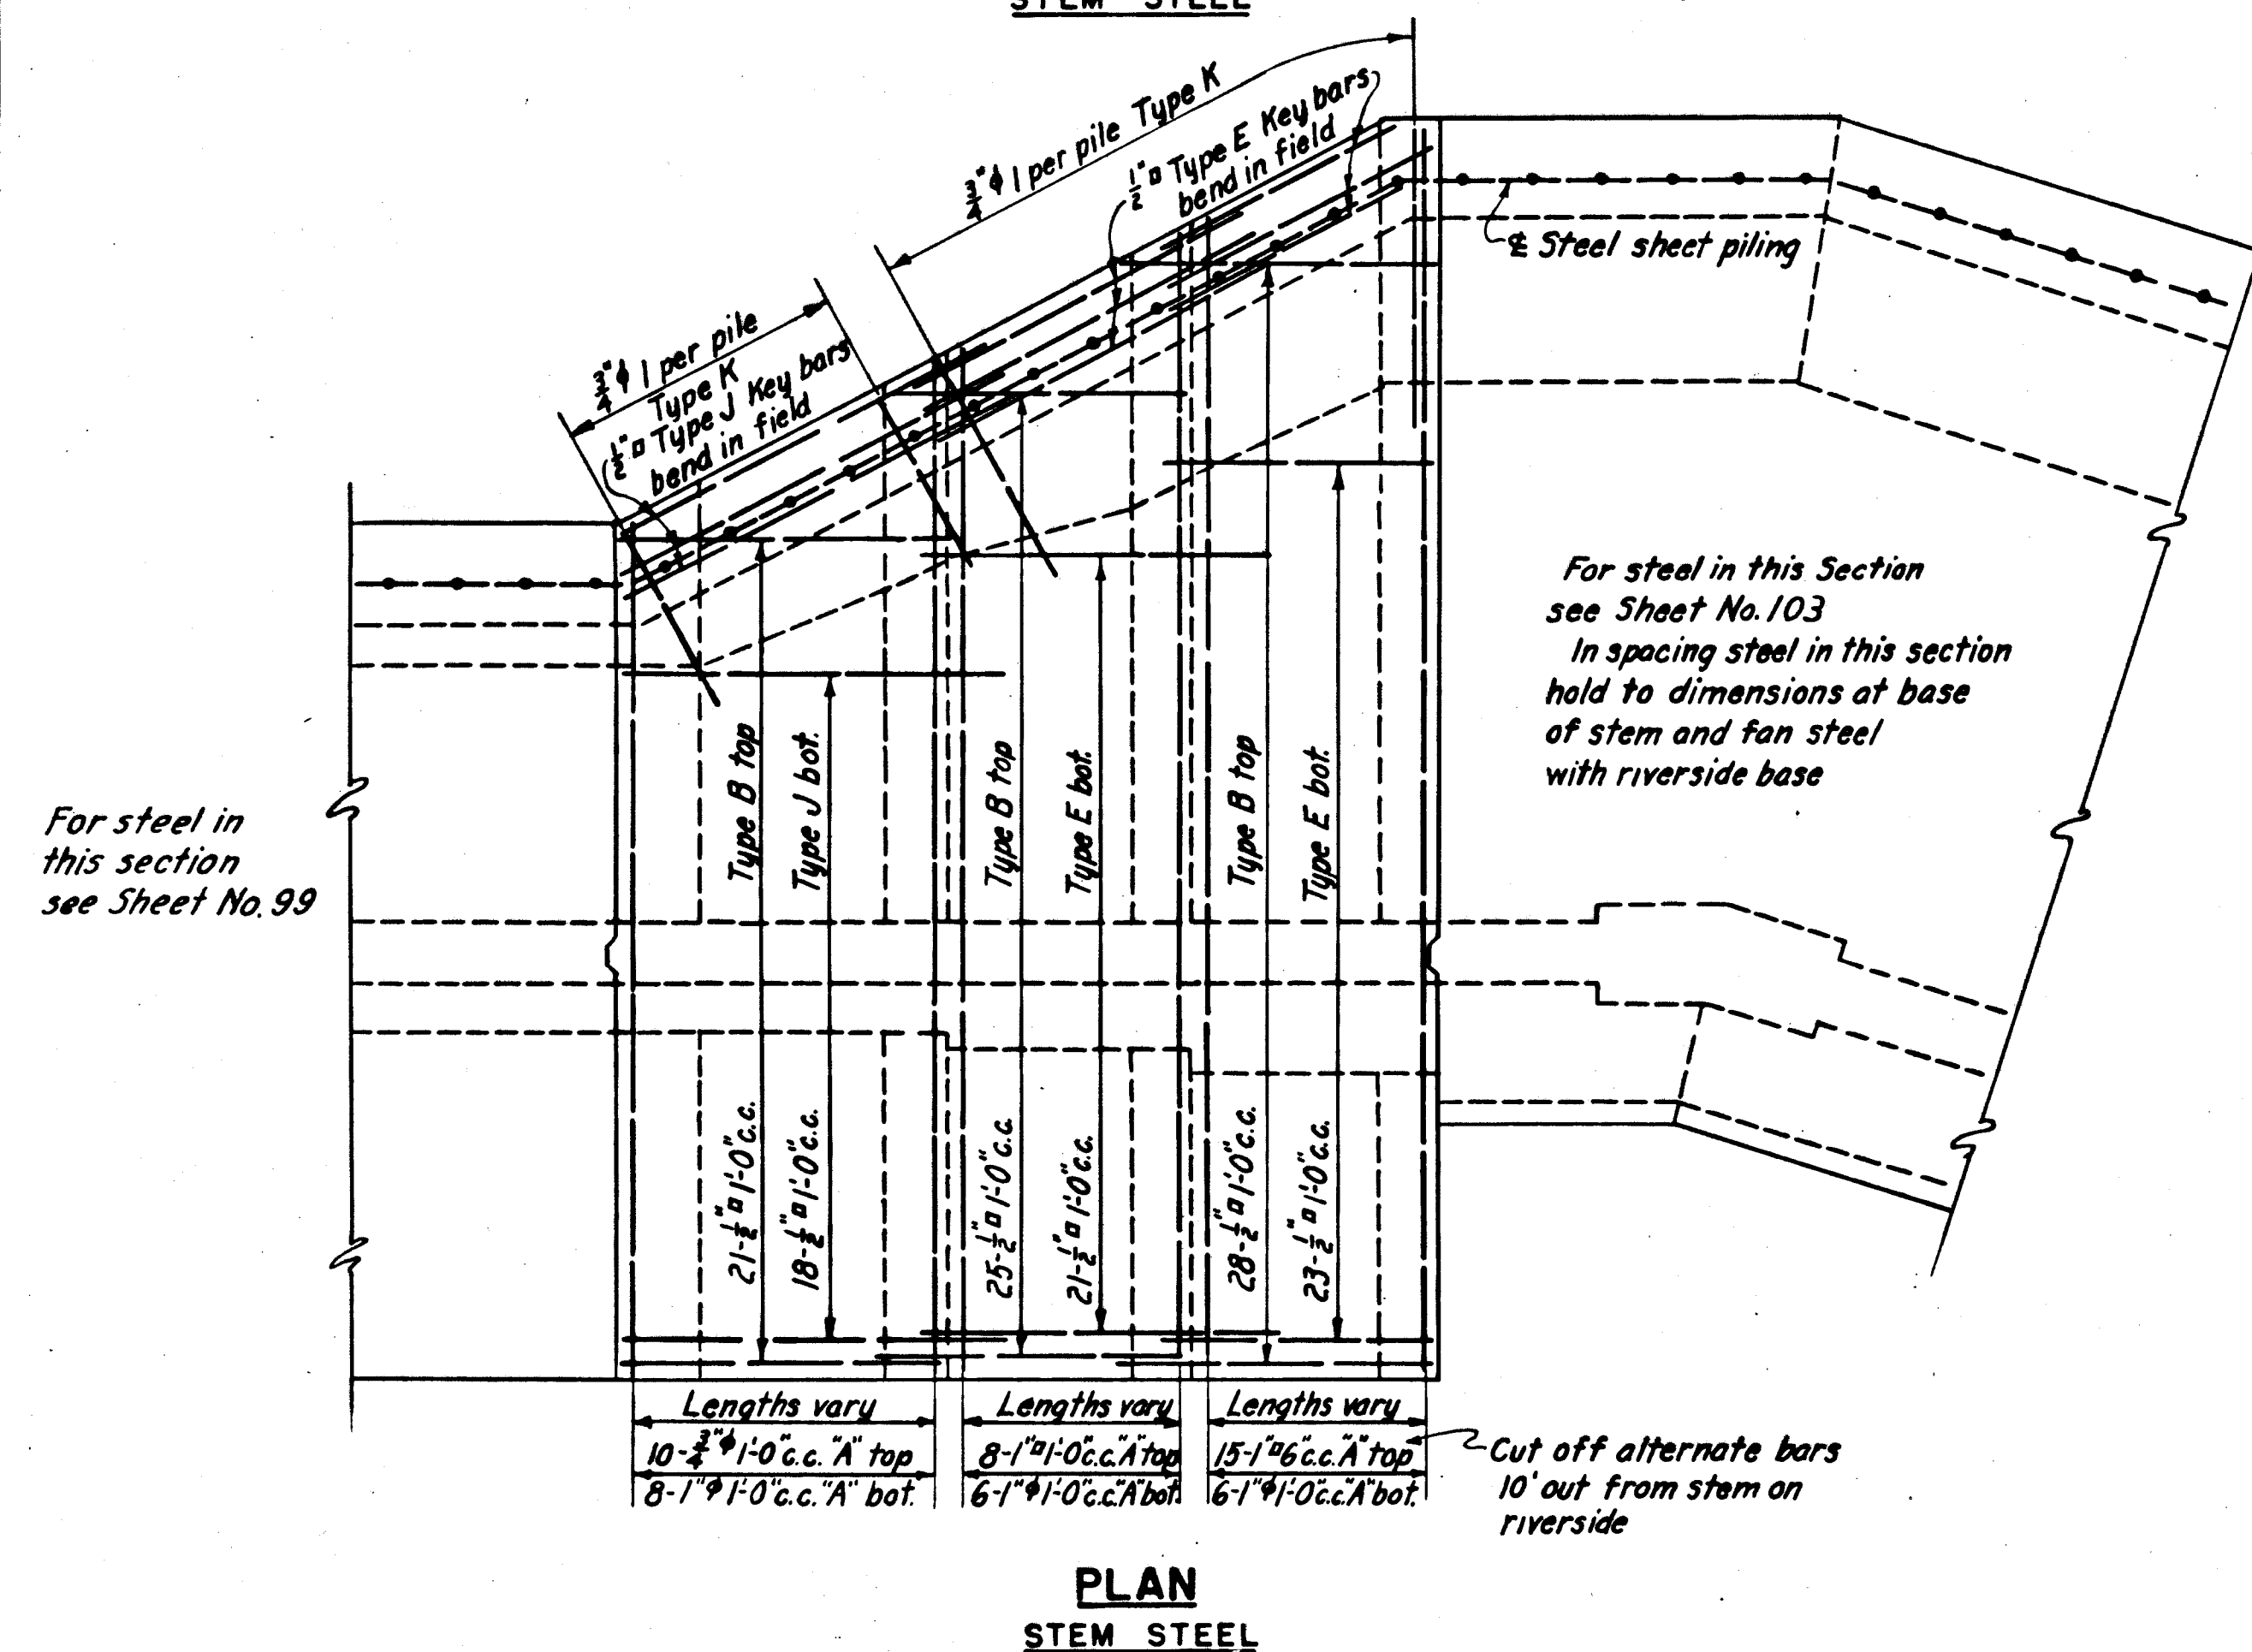

For concrete details see Sheets No. 40 & 41
For general notes see Sheet No. 99

CONNECTICUT RIVER FLOOD CONTROL		
HARTFORD DIKE		
RIVERFRONT, MORGAN ST. TO STA. 96+73		
WALL DETAILS		
STA. 38+21.13 TO STA. 38+41.13		
CONNECTICUT RIVER		CONNECTICUT
IN 135 SHEETS	SCALE 1/4 IN. = 1 FT.	SHEET NO. 100
U.S. ENGINEER OFFICE, PROVIDENCE, R.I., MAY 1940		
SUBMITTED:	APPROVAL RECOMMENDED:	APPROVED:
<i>Harold B. Nichols</i>	<i>W. Burnes</i>	<i>W. C. Beagler</i>
SENIOR ENGINEER	PRINCIPAL ENGINEER	CHIEF, CORPS OF ENGINEERS
HEAD, DESIGN SECTION	CHIEF, F.C. ENGINEERING DIV.	DISTRICT ENGINEER
DESIGNED:	DRAWN: U.M.S.	FISCAL YEAR 1940
<i>W. C. Beagler</i>	TRACED: A.R. & J.B.M.	FILE NO. CT-4-2560
	CHECKED: <i>Blair</i>	