
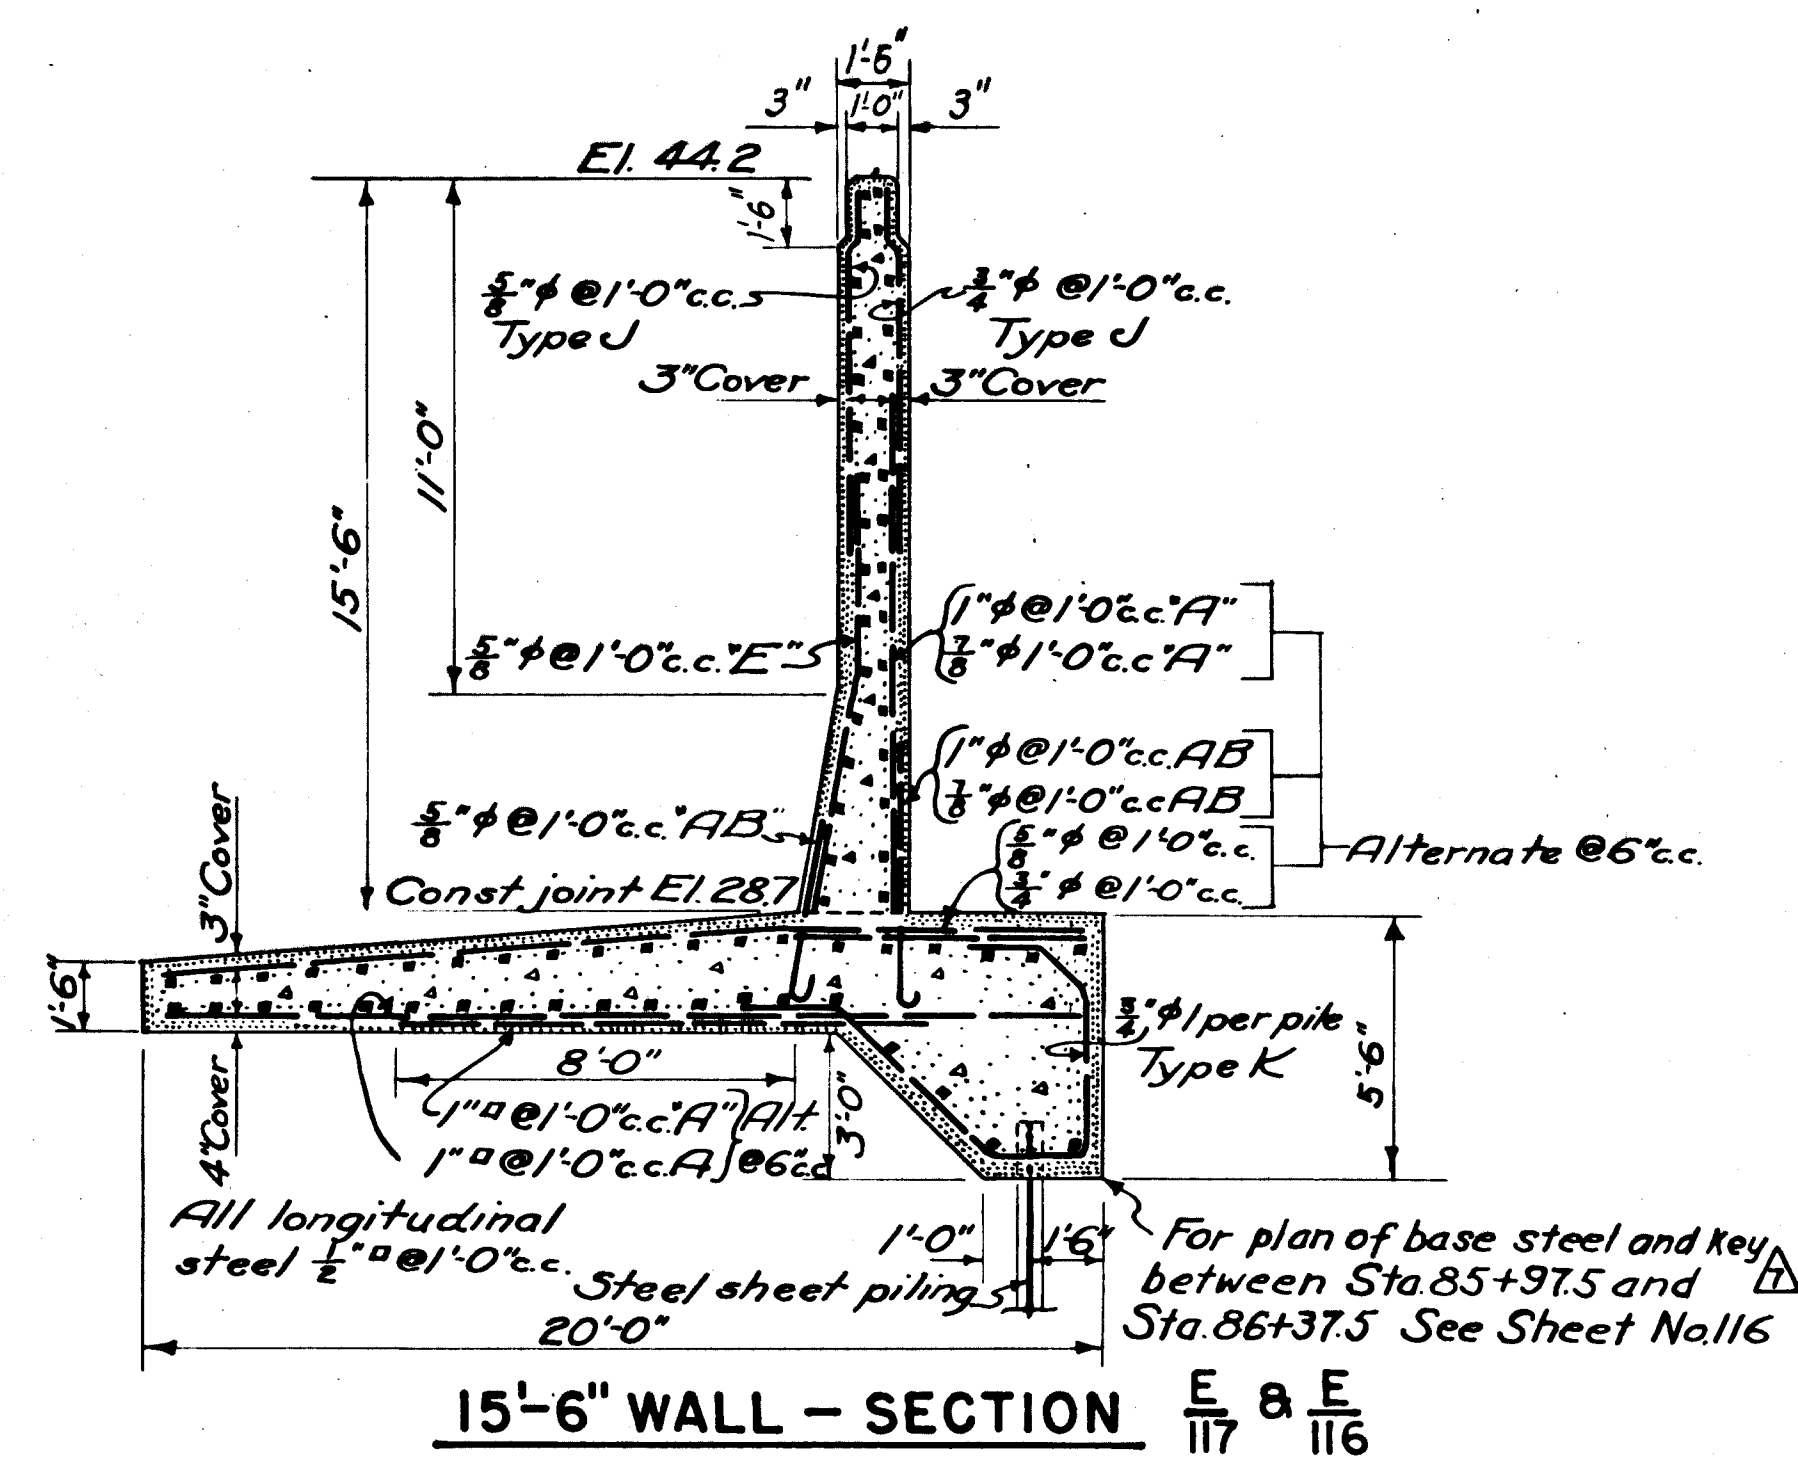
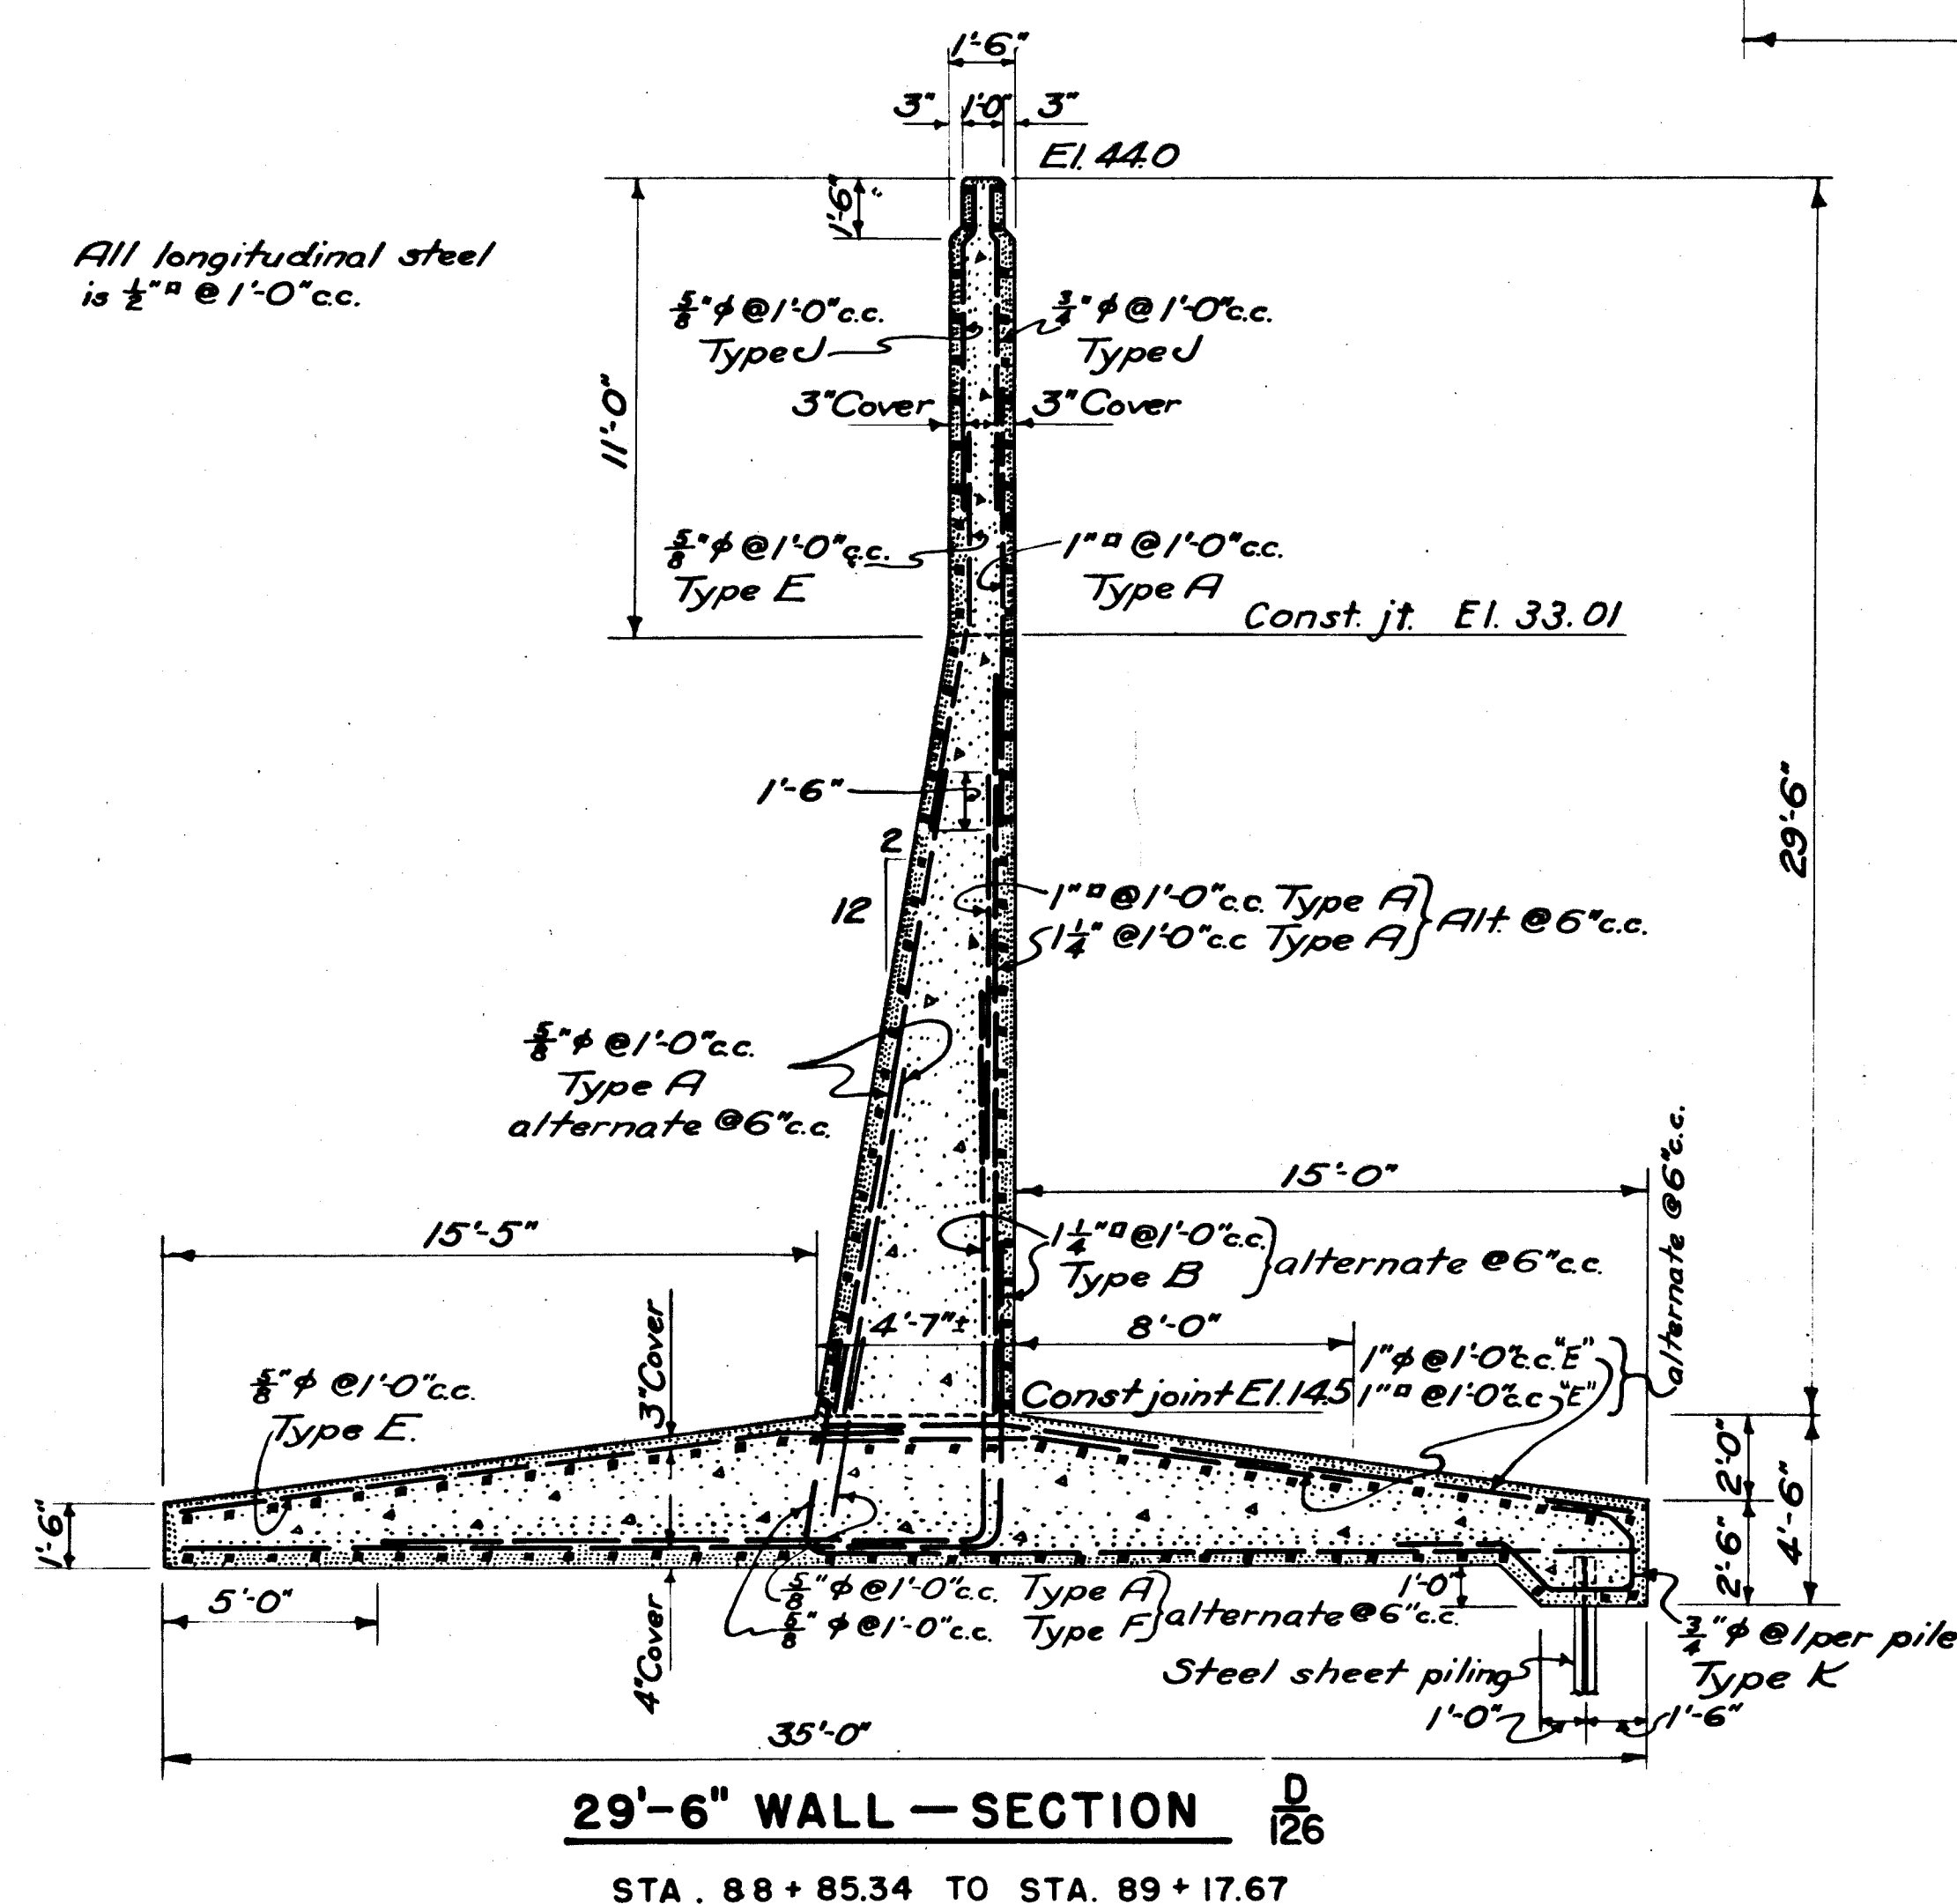
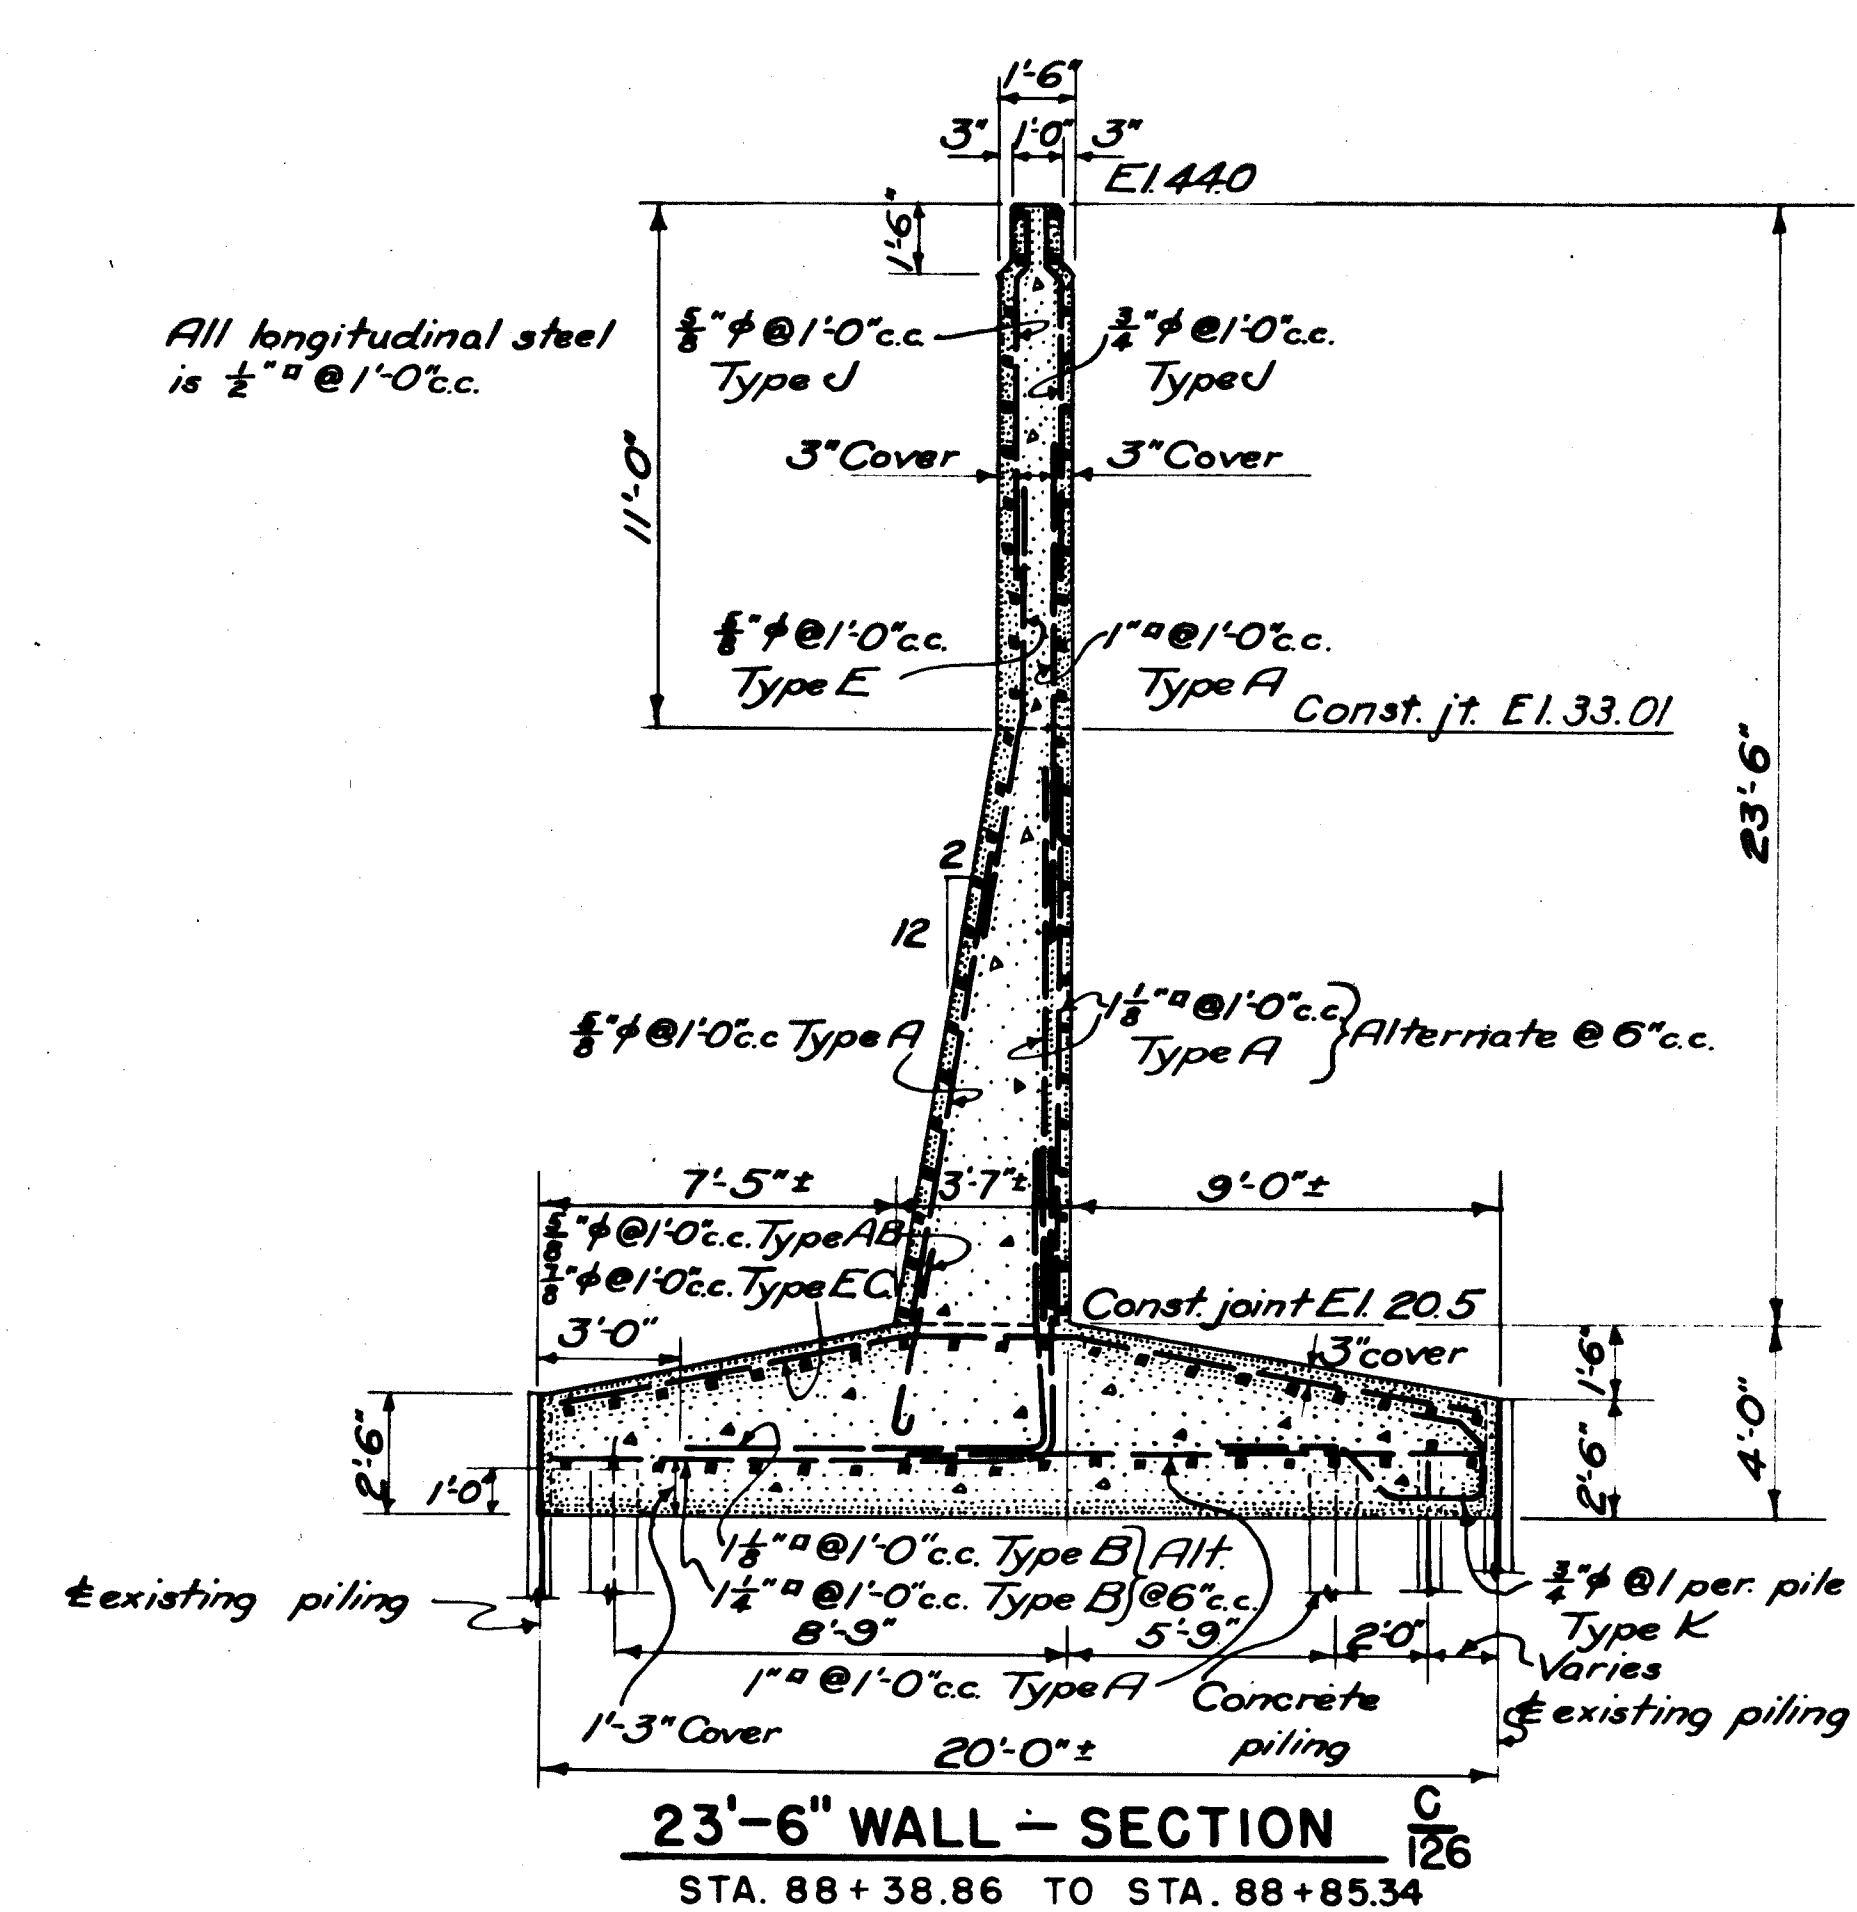
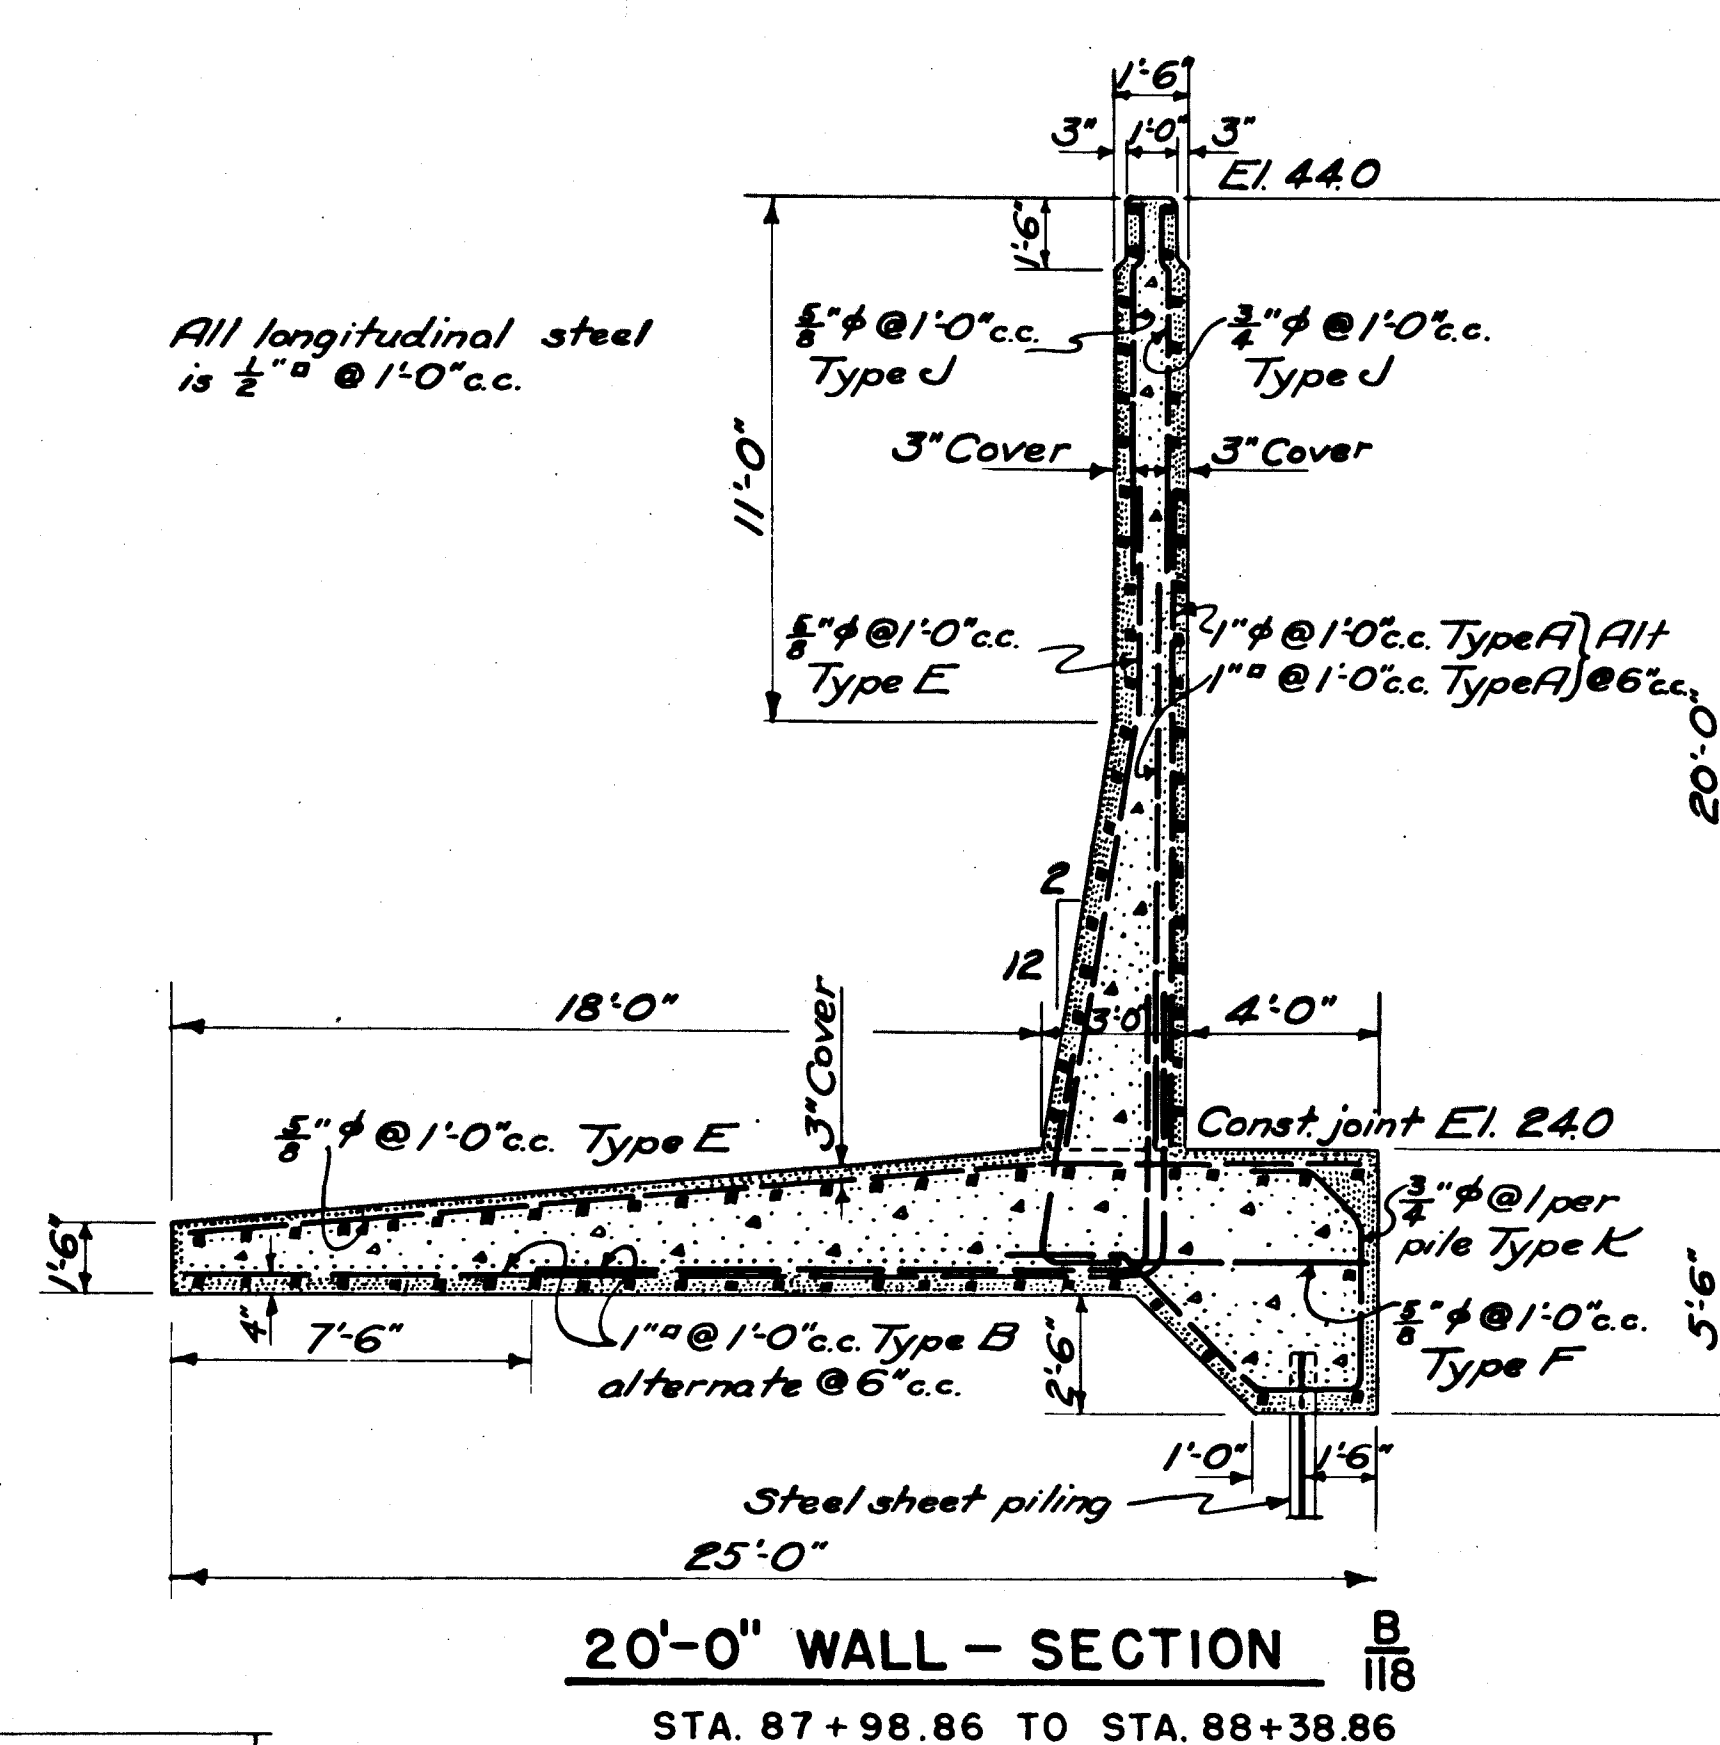


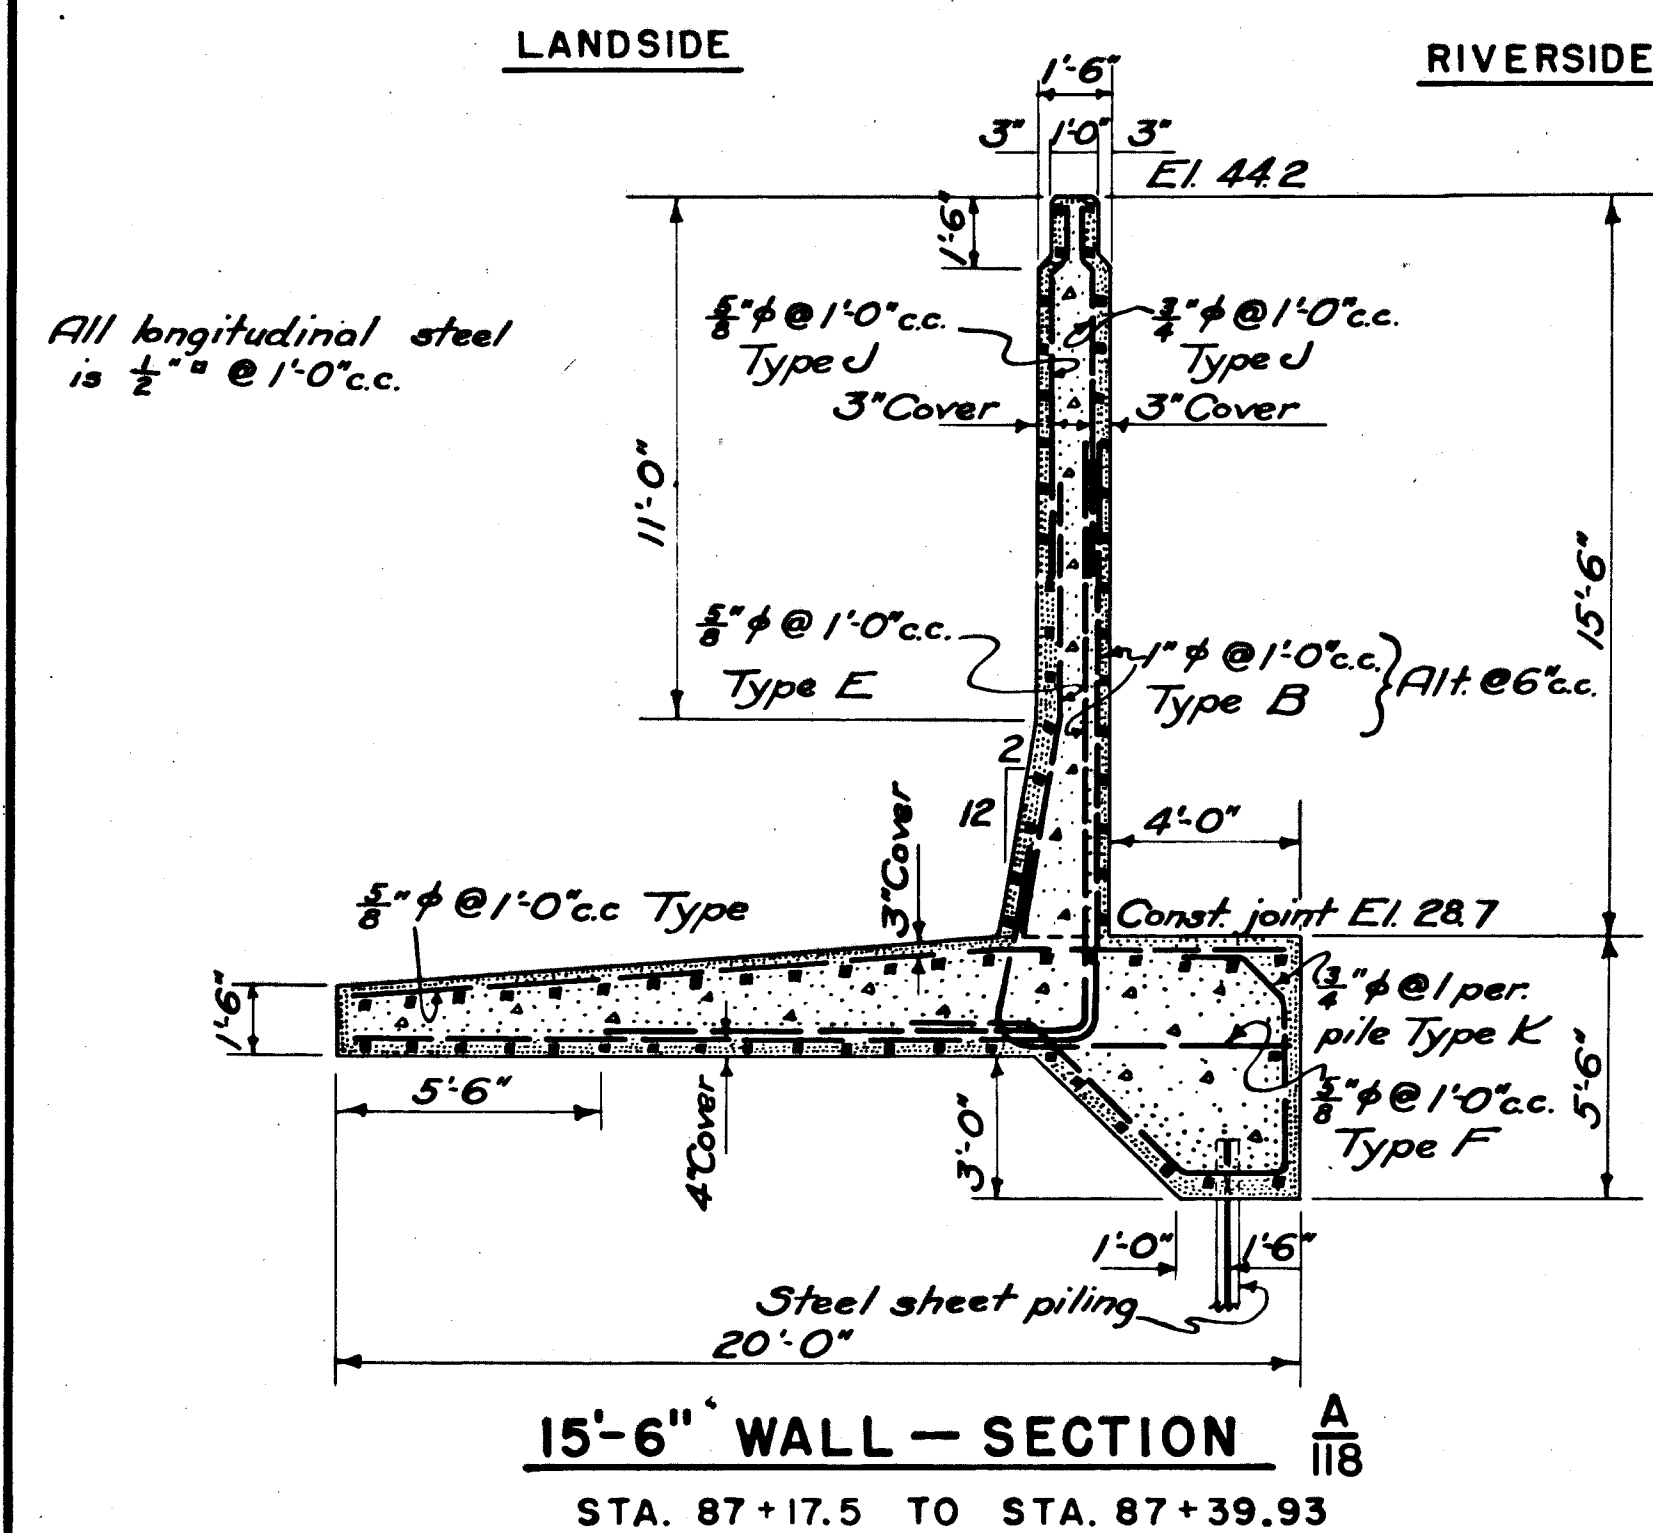

NOTES

For concrete details see Sheet No. 74 and 75.
For general notes see Sheet No. 112.

CONNECTICUT RIVER FLOOD CONTROL			
HARTFORD DIKE			
RIVERFRONT, MORGAN ST. TO STA. 96+73			
WALL DETAILS-STA. 85+97.5 TO STA. 89+17.67			
STEEL REINFORCEMENT			
CONNECTICUT RIVER	CONNECTICUT		
IN 135 SHEETS	SCALE: 1/4 IN. = 1 FT.	SHEET NO. 115	
U. S. ENGINEER OFFICE, PROVIDENCE, R.I., MAY 1940			
SUBMITTED:	APPROVAL:	RECOMMENDED:	APPROVED:
SENIOR ENGINEER	PRINCIPAL ENGINEER	CHIEF, F.C. ENGINEERING DIV.	DISTRICT ENGINEER
HEAD, DESIGN SECTION	DRAWN: E. H. V.	TRACED: R. L. H.	CHECKED: L. S. M.
DESIGNED:	FILE NO. CT-4-2575		