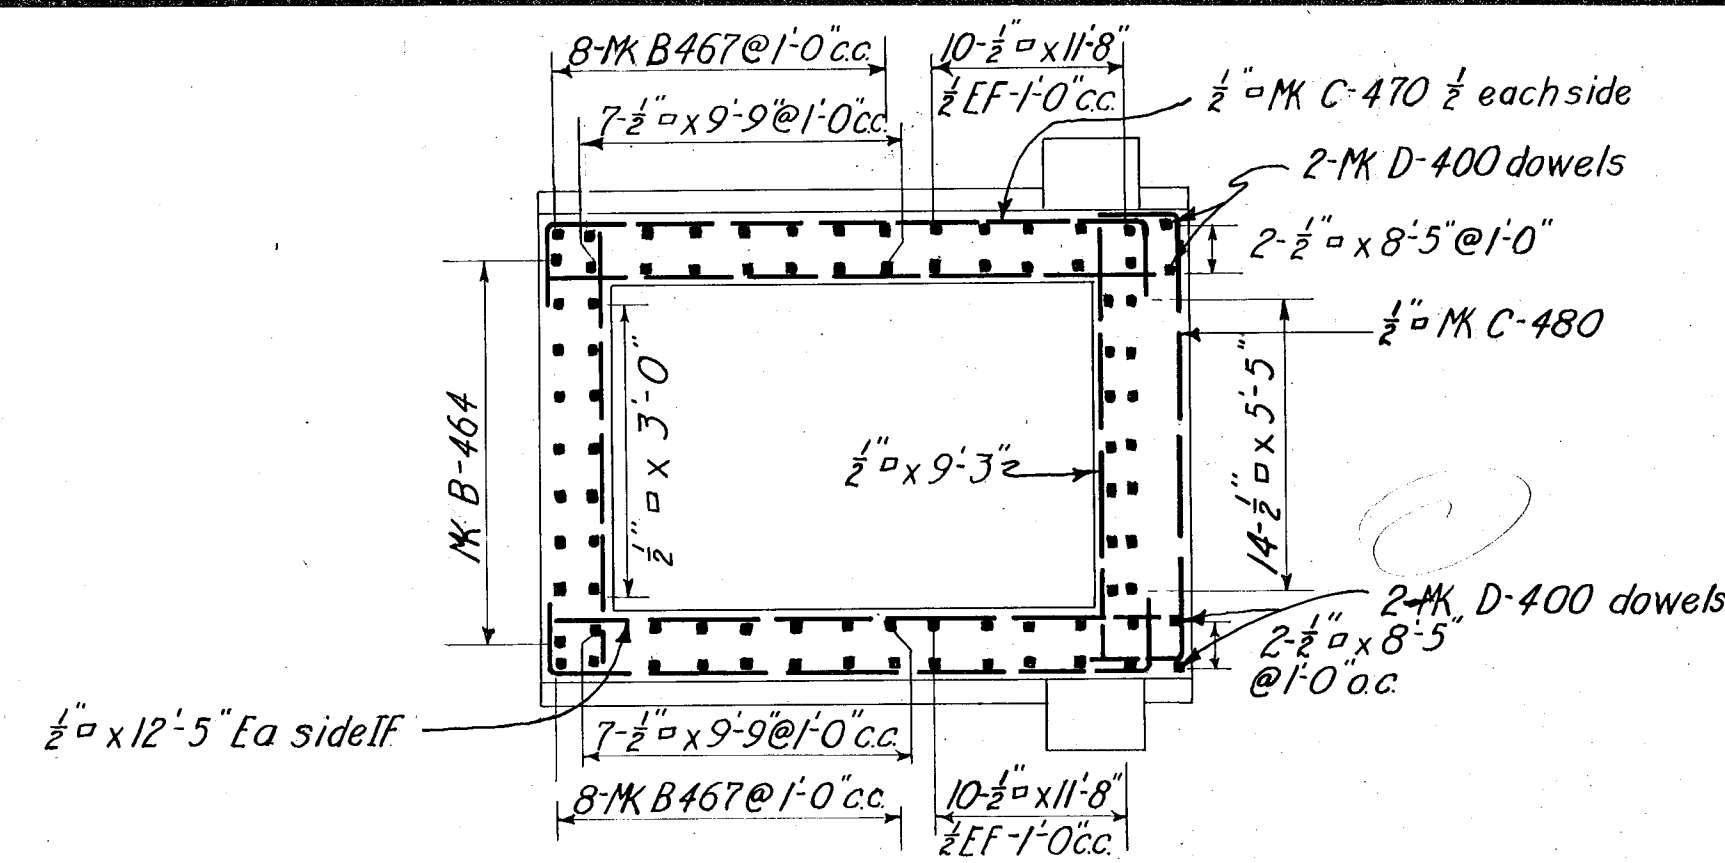
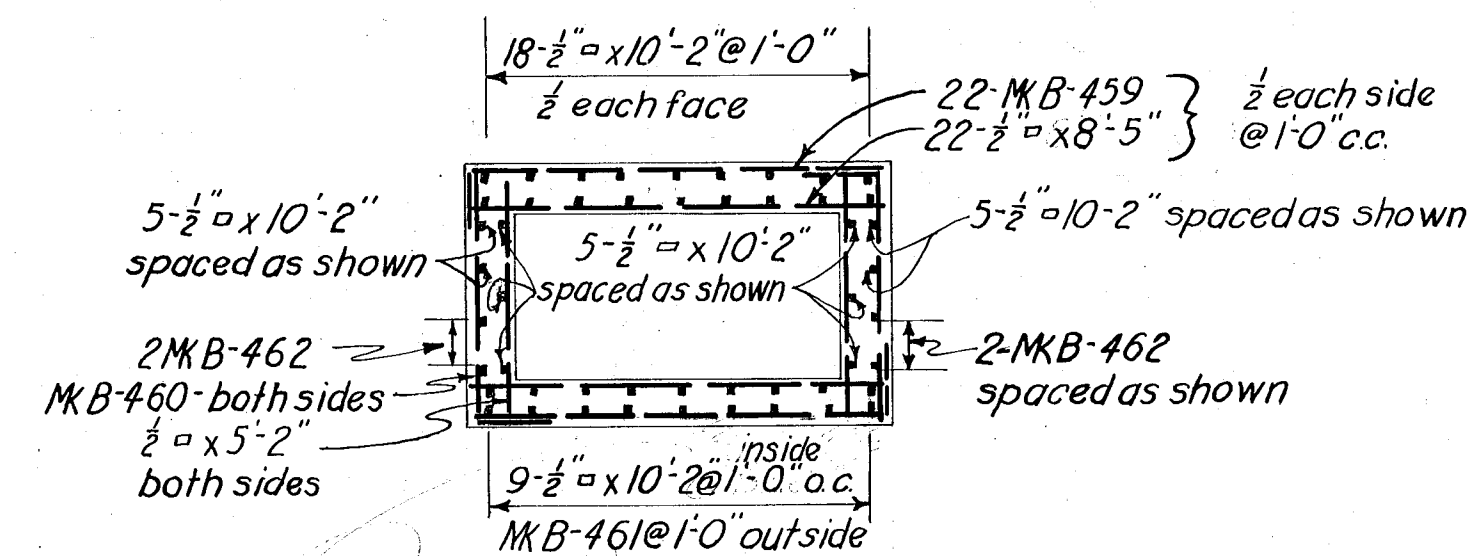
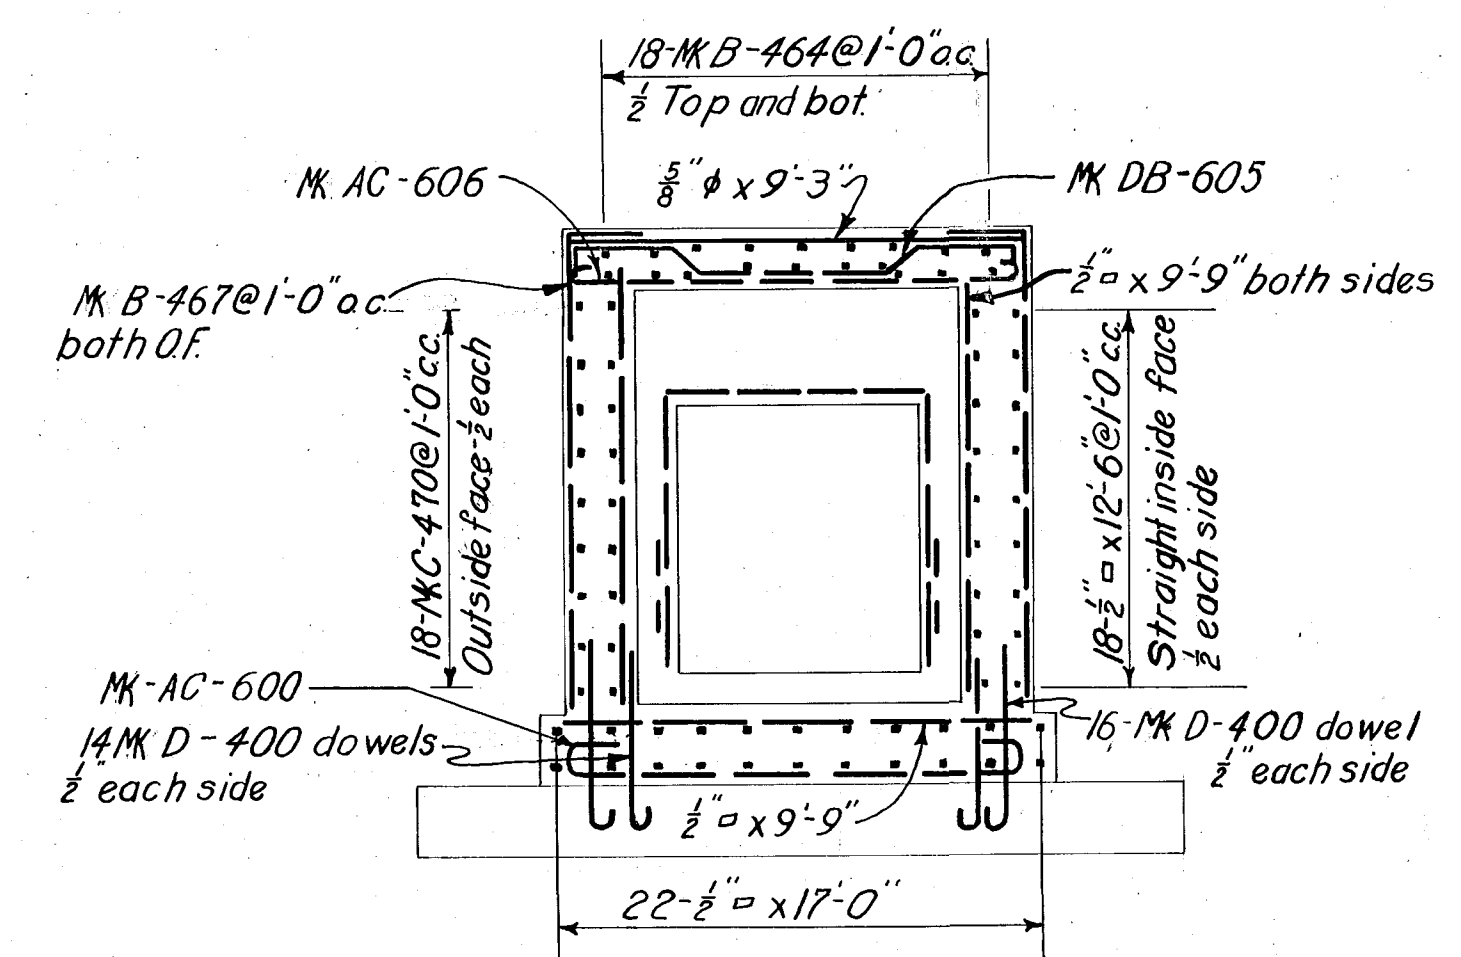
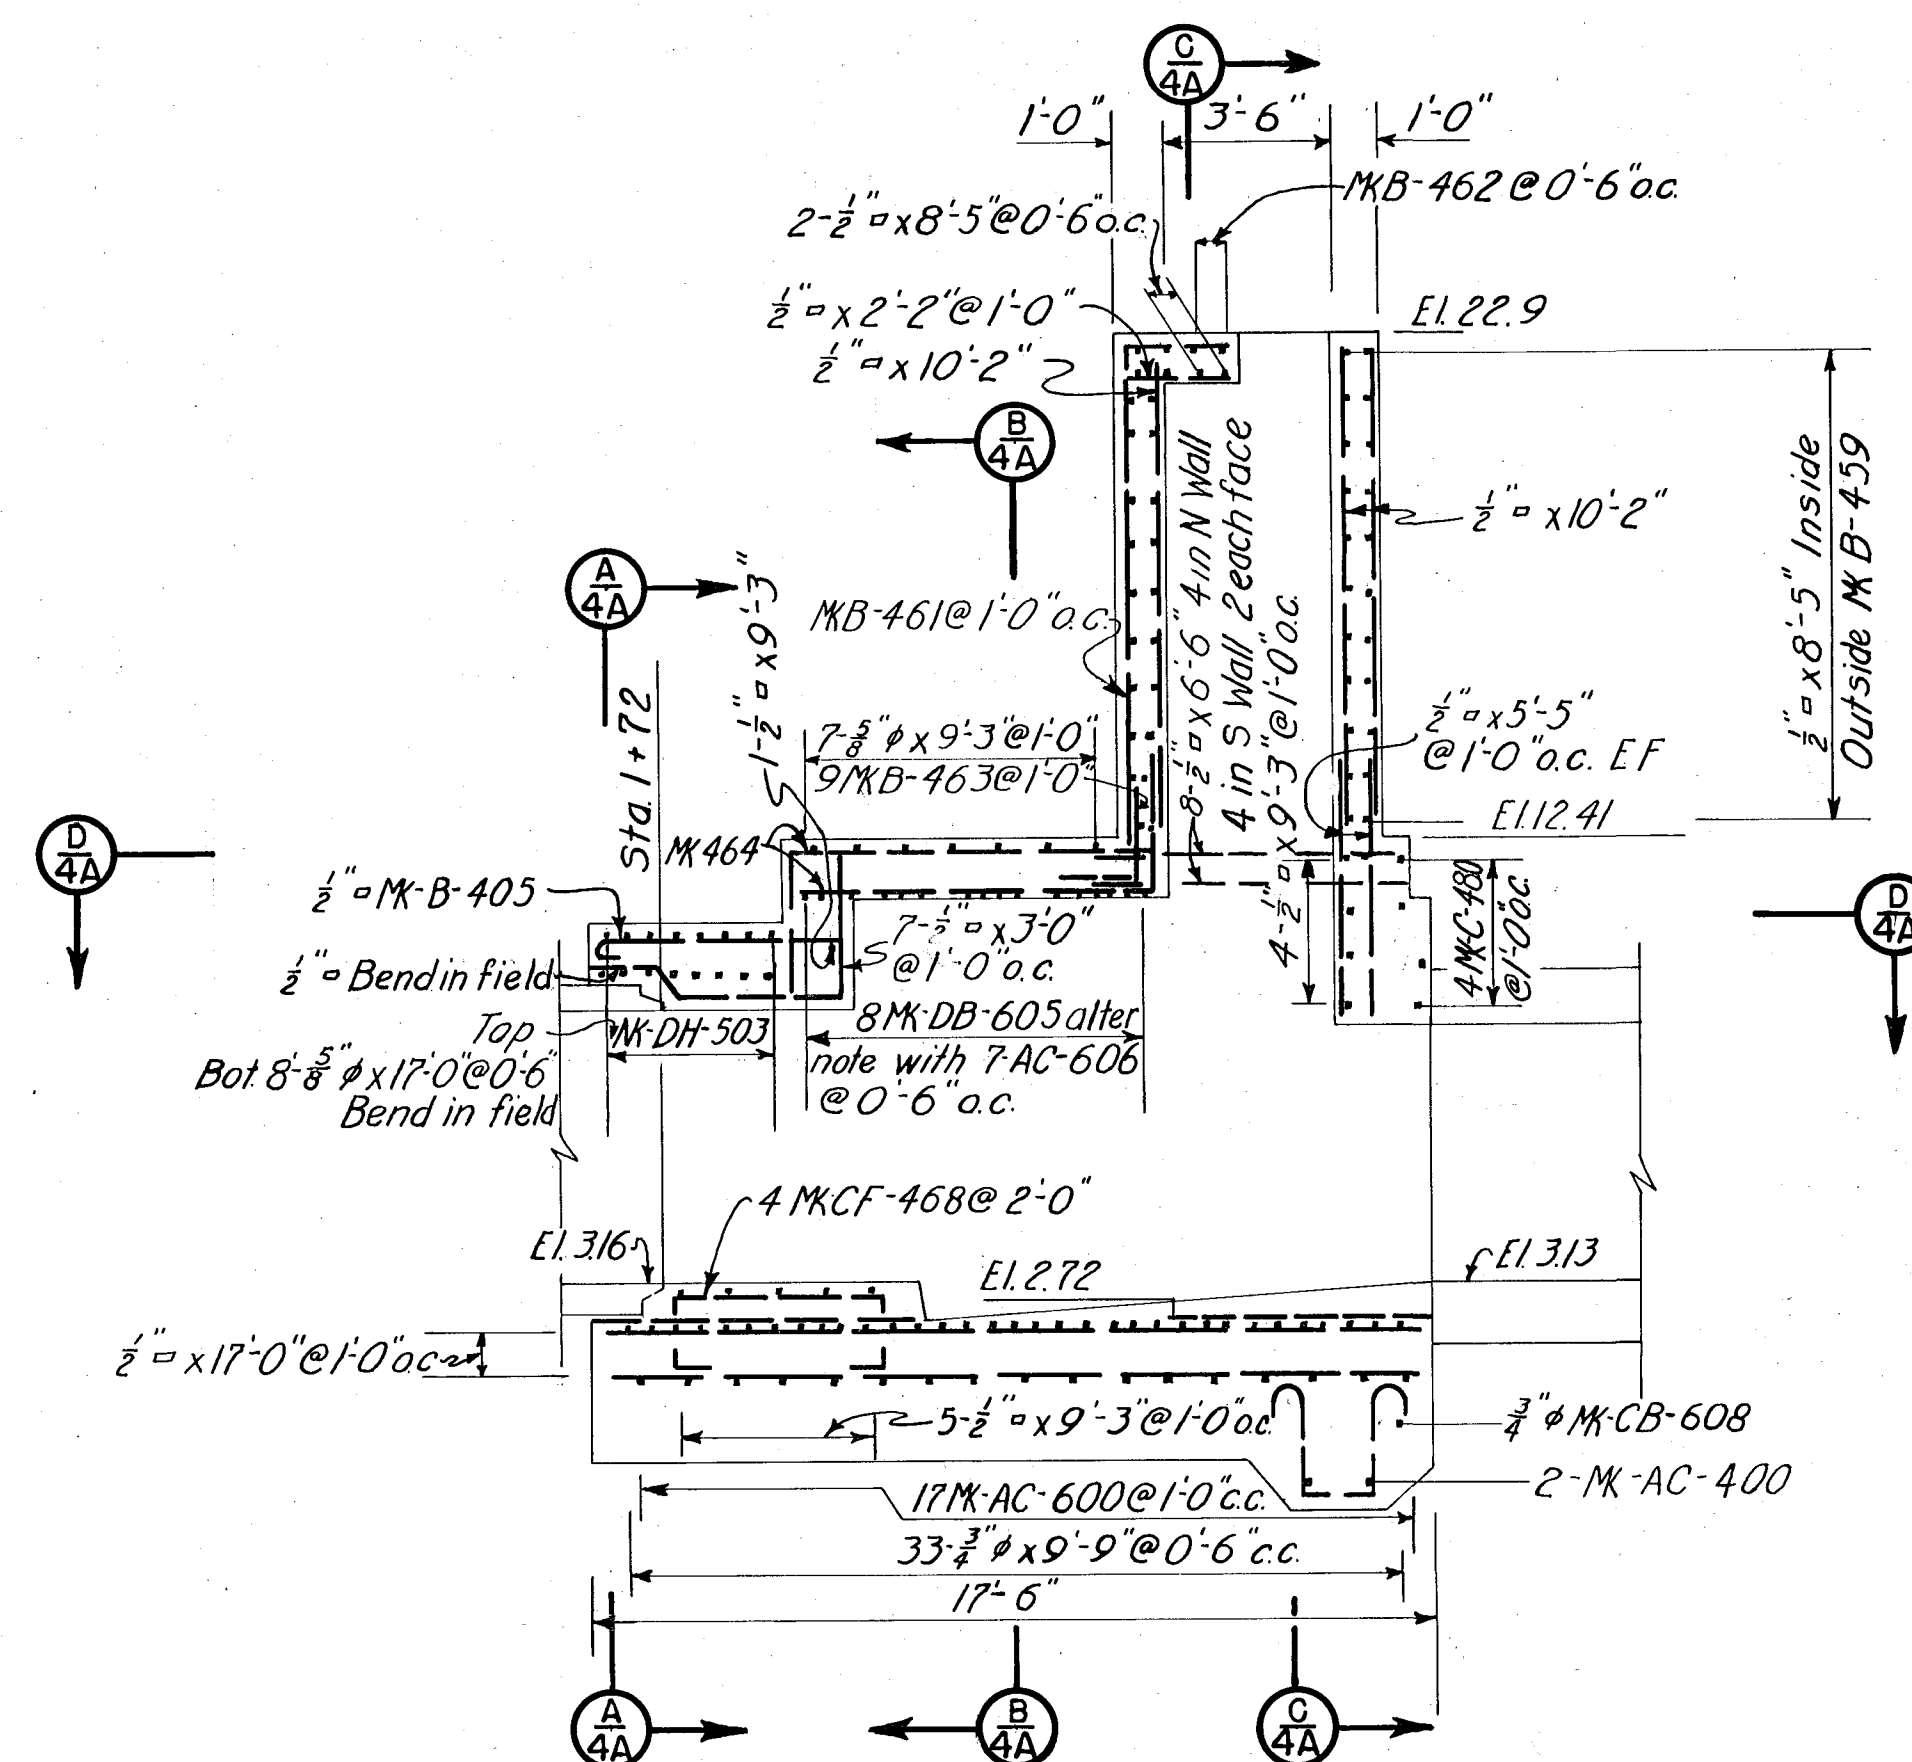
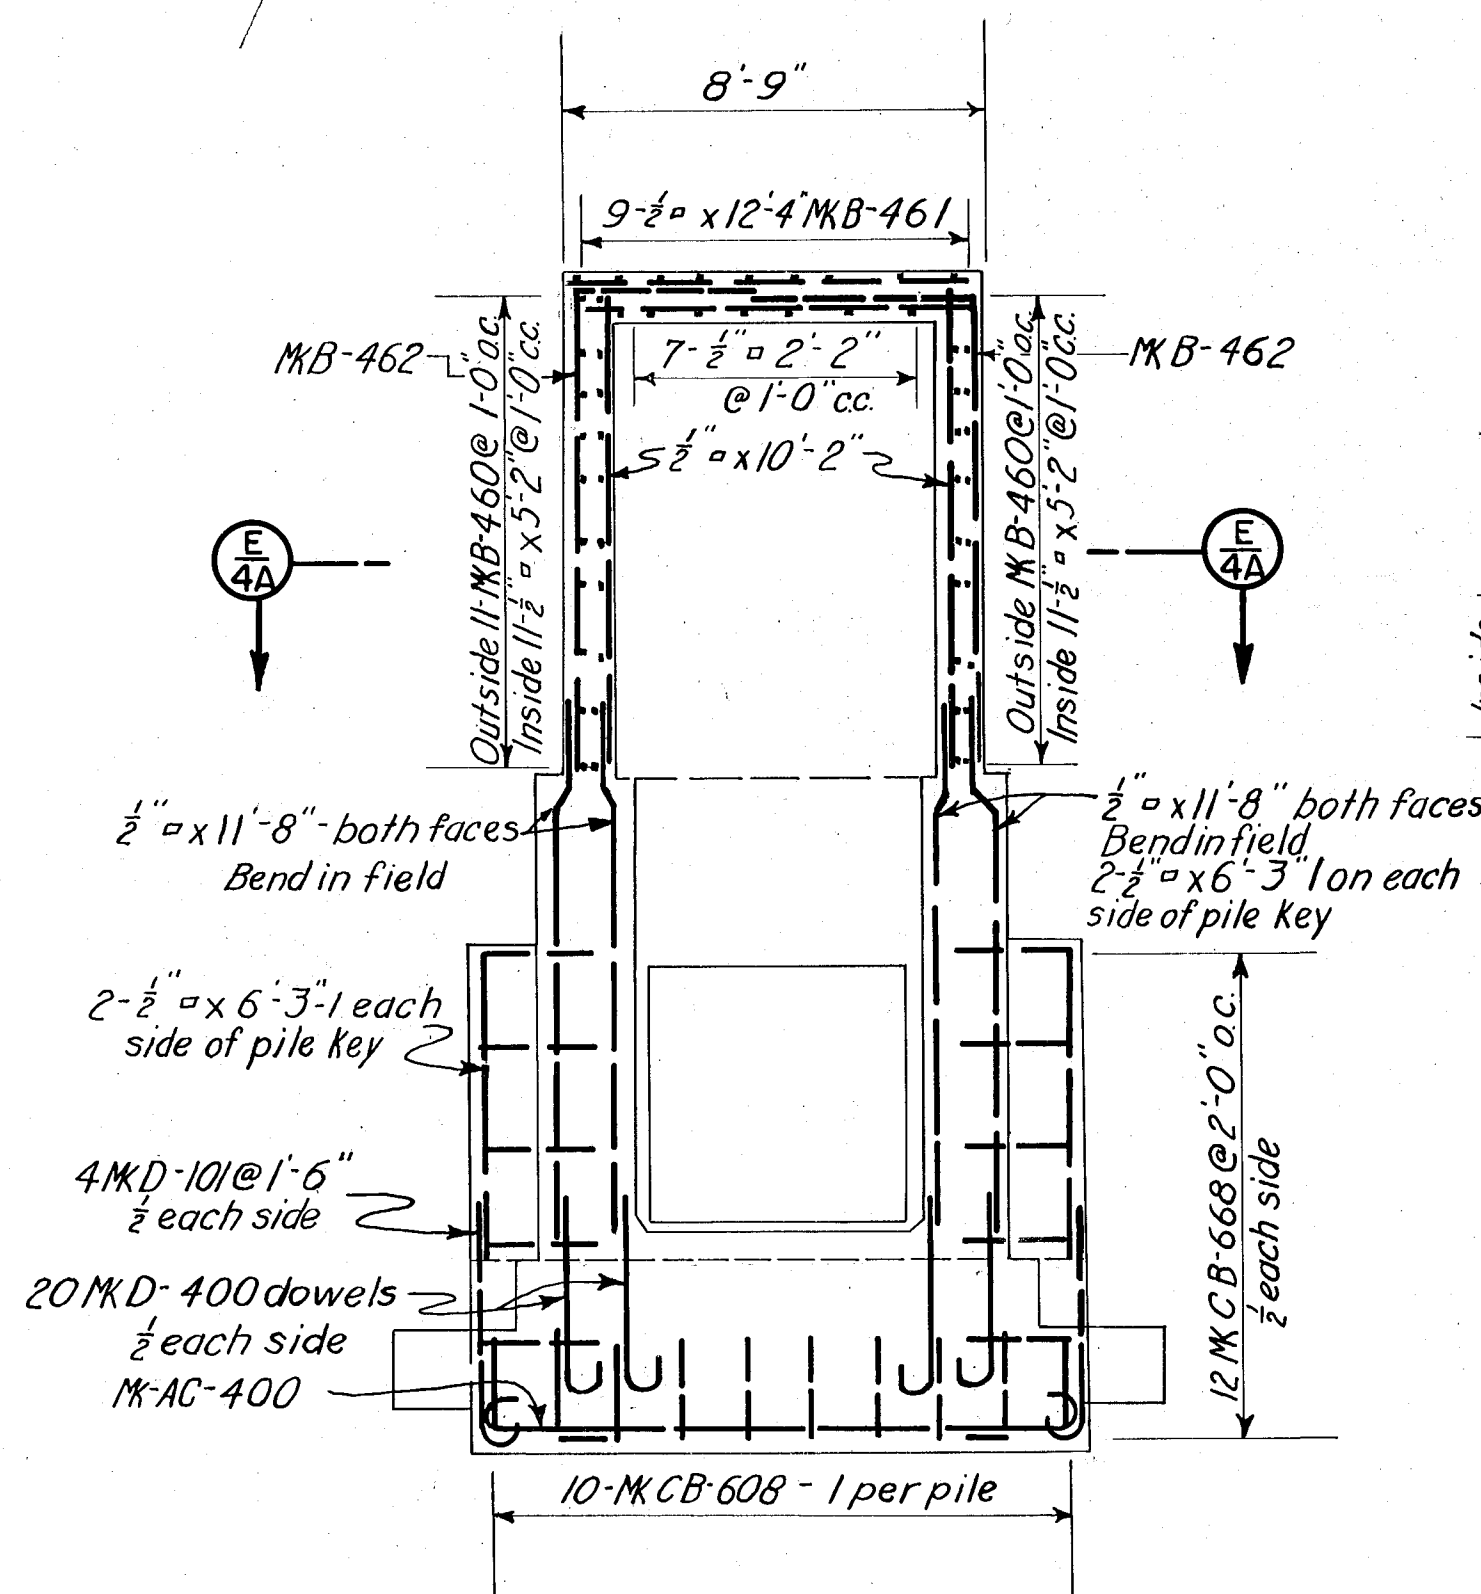
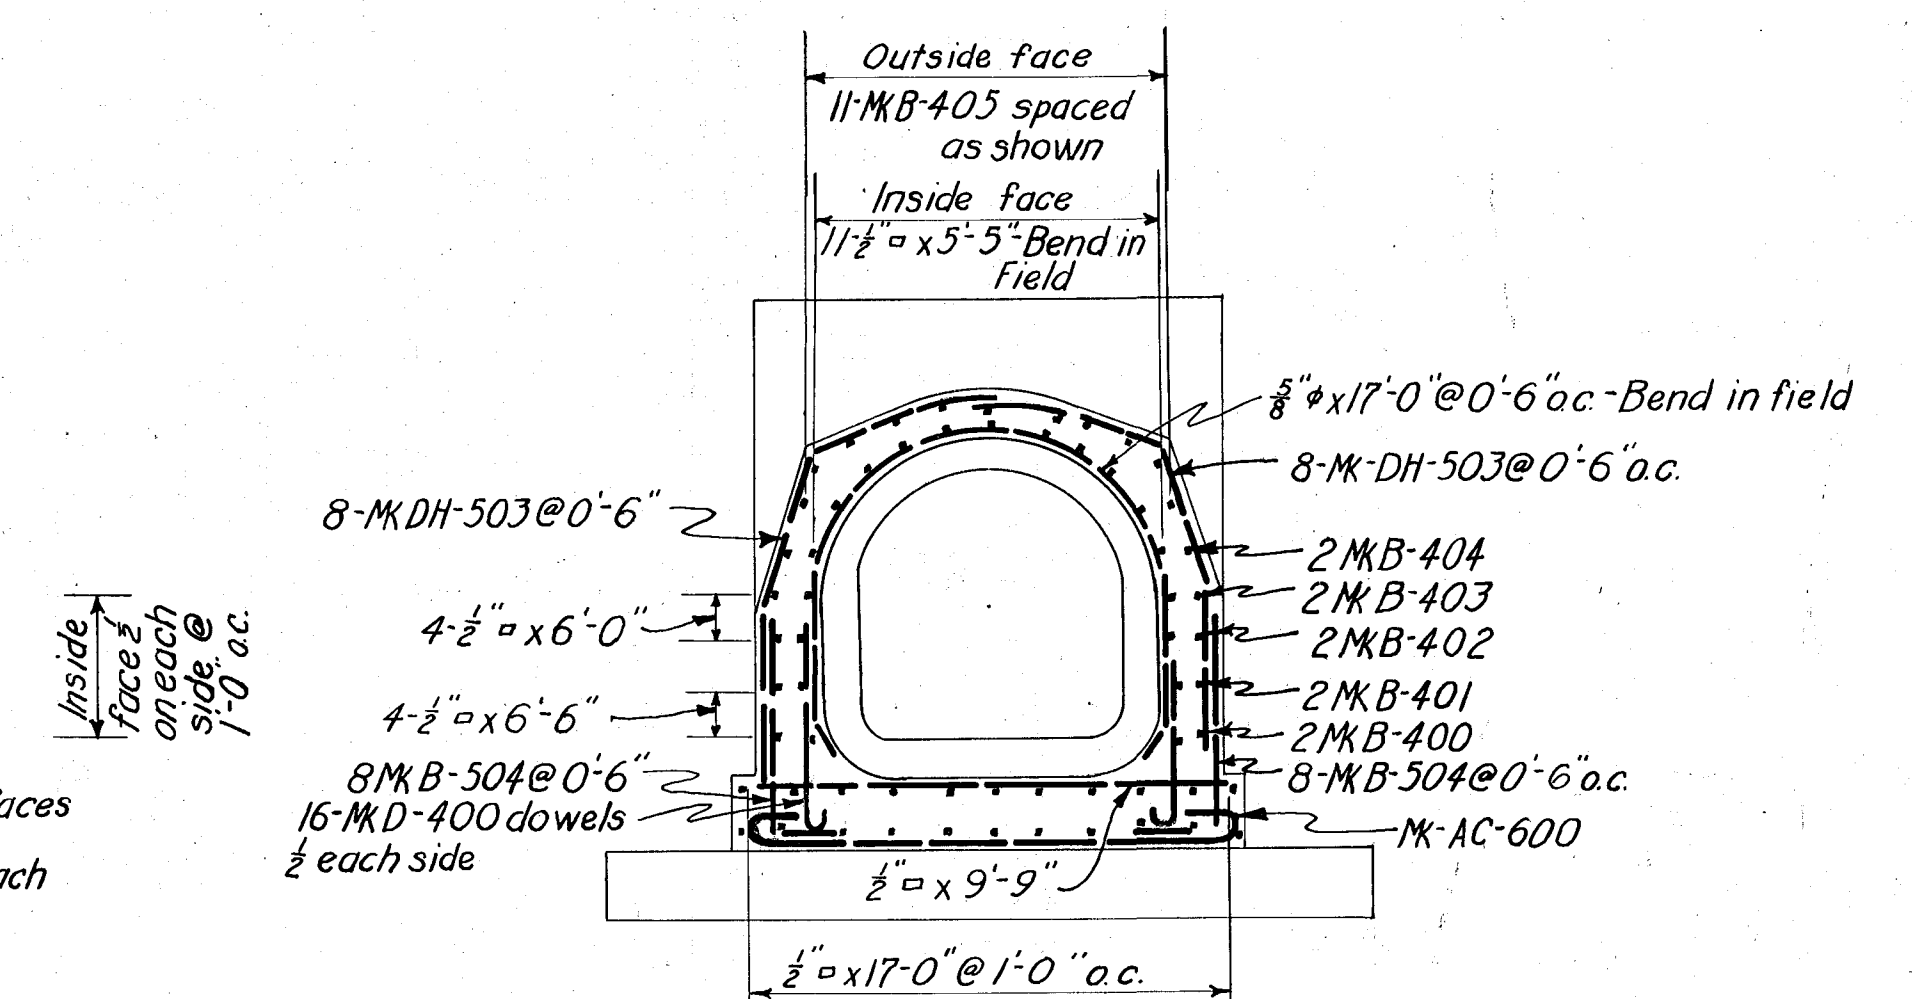


SECTION D
4ASECTION E
4ASECTION B
4AMASSEK STREET
BACKWATER GATE CHAMBER

SCALE 1/4" = 1'-0"

SECTION C
4ASECTION A
4ANOTE:
Bend bars in field to fit existing conditions.

KEY	DATE	REVISION (Indicated by Δ)	REV BY	CK BY	AP BY

CONNECTICUT RIVER FLOOD CONTROL	
HARTFORD DIKE	
SUPPLEMENTAL AGREEMENT	
RECONSTRUCTION OF MASSEK ST. SEWER	
REINFORCEMENT - BACKWATER GATE CHAMBER	
CONNECTICUT RIVER	MASSACHUSETTS
SCALE: 1/4" = 1'-0"	
SHEET NO. 4a	
U. S. ENGINEER OFFICE, PROVIDENCE, R.I., FEB. 25, 1942	
PREPARED BY AREA OFFICE	
HARTFORD, CONN.	
FILE NO. CT-4-3917	