
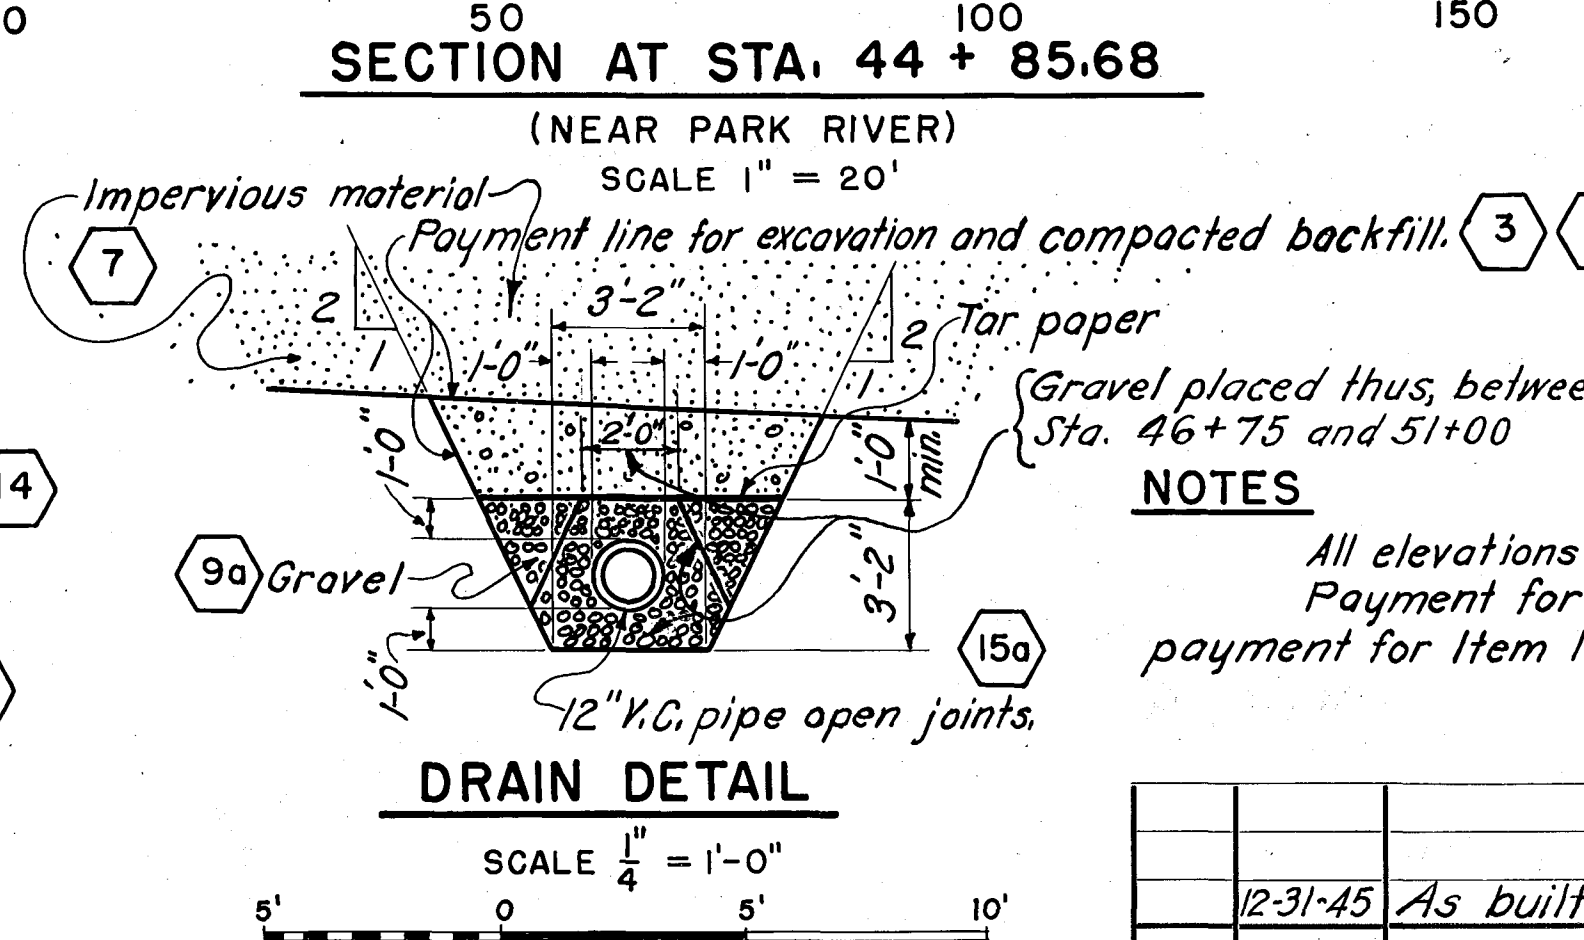
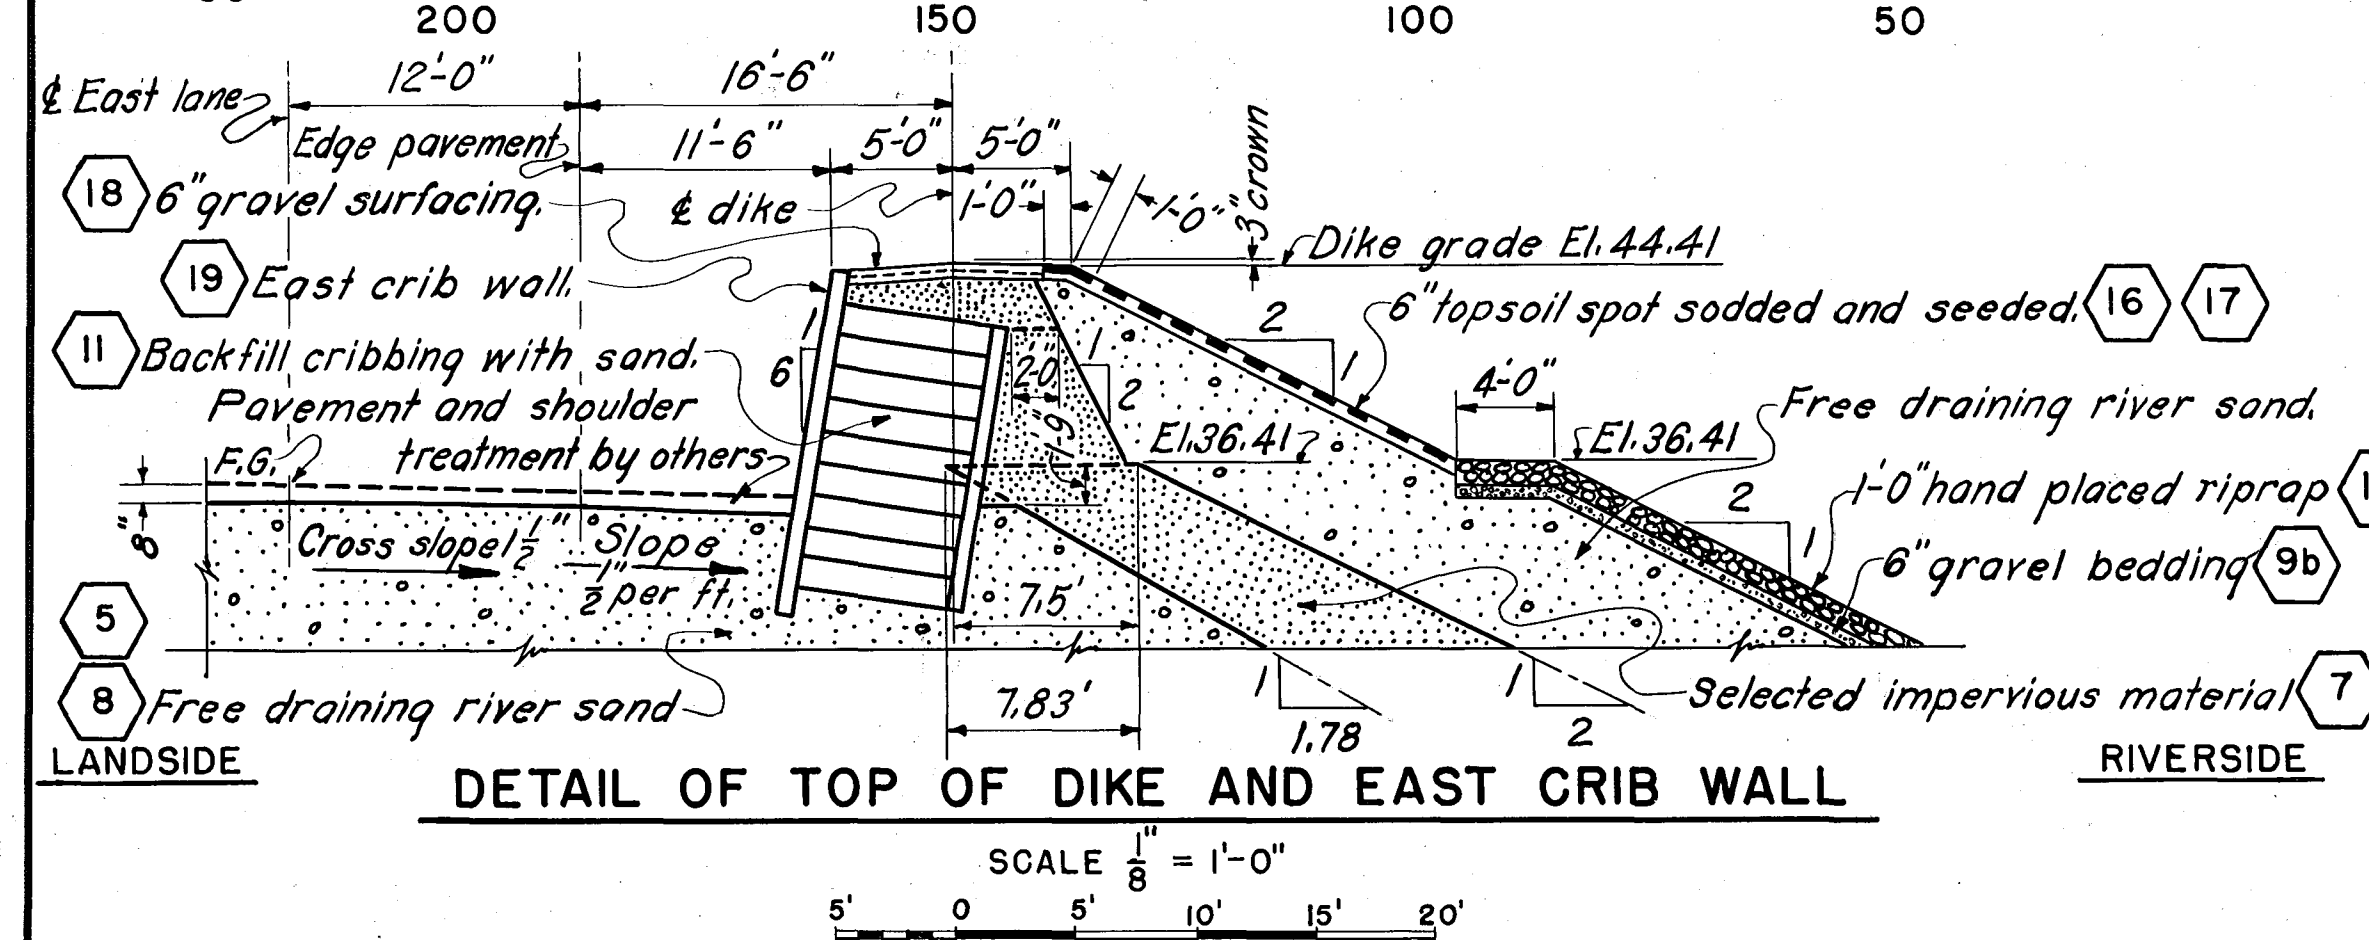
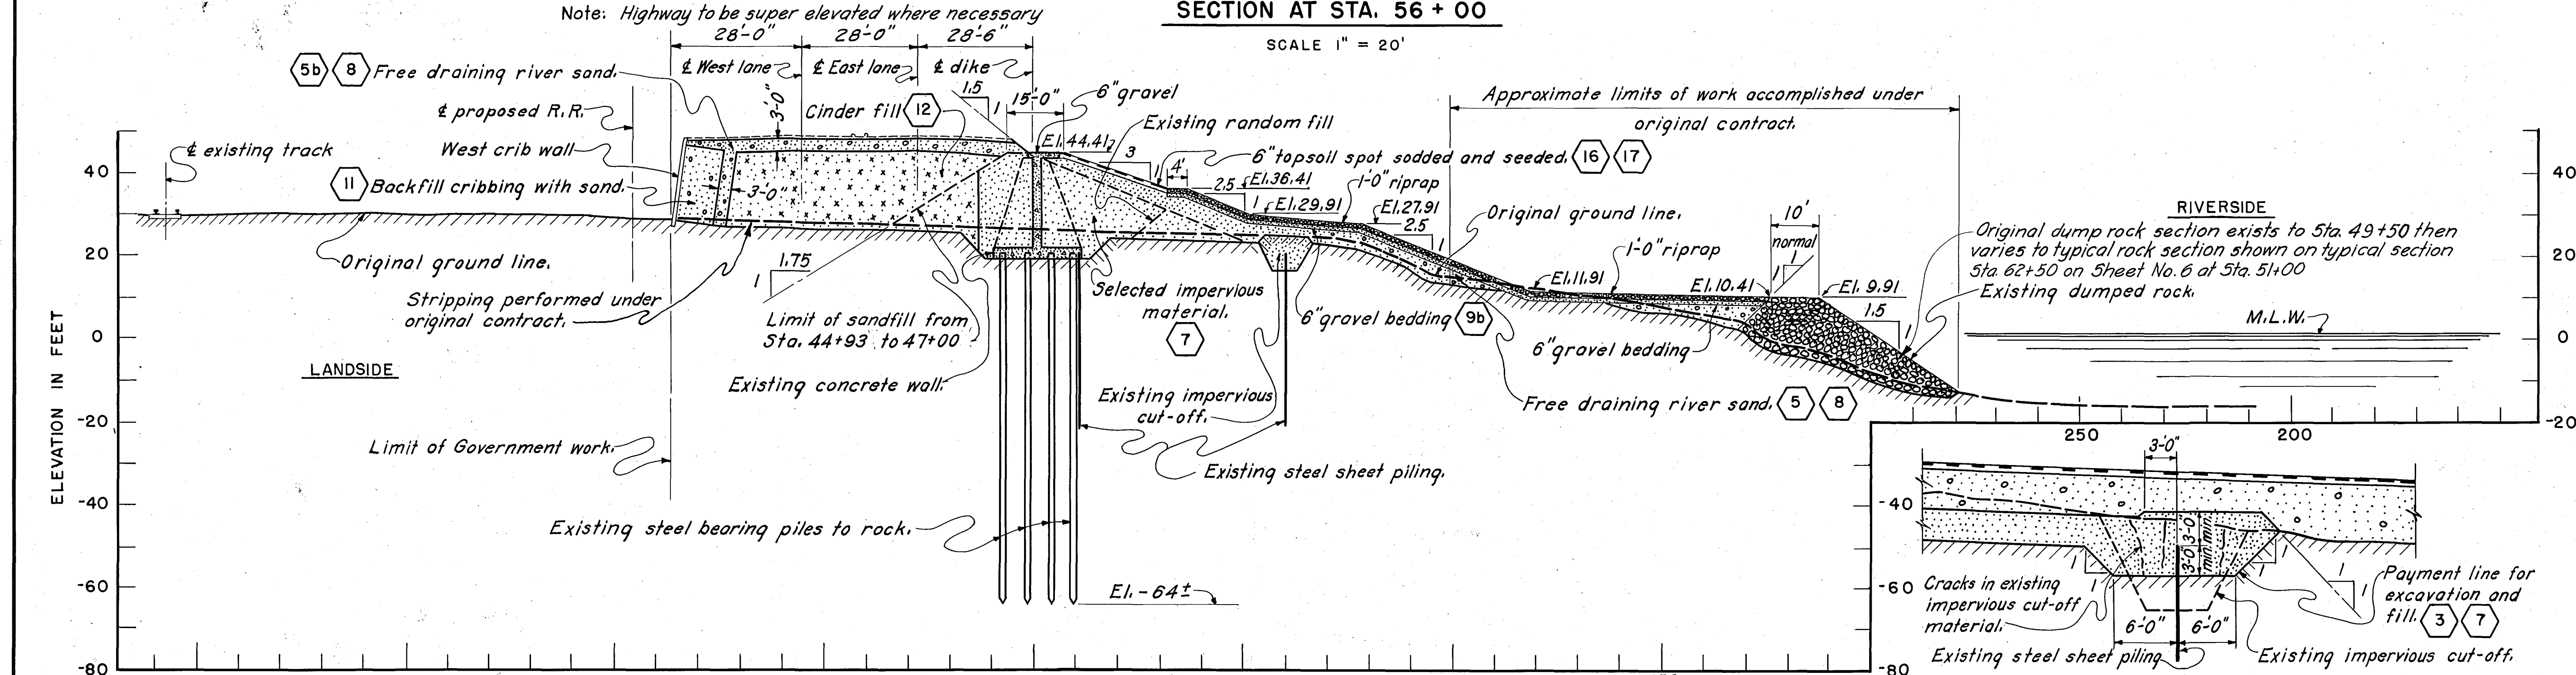


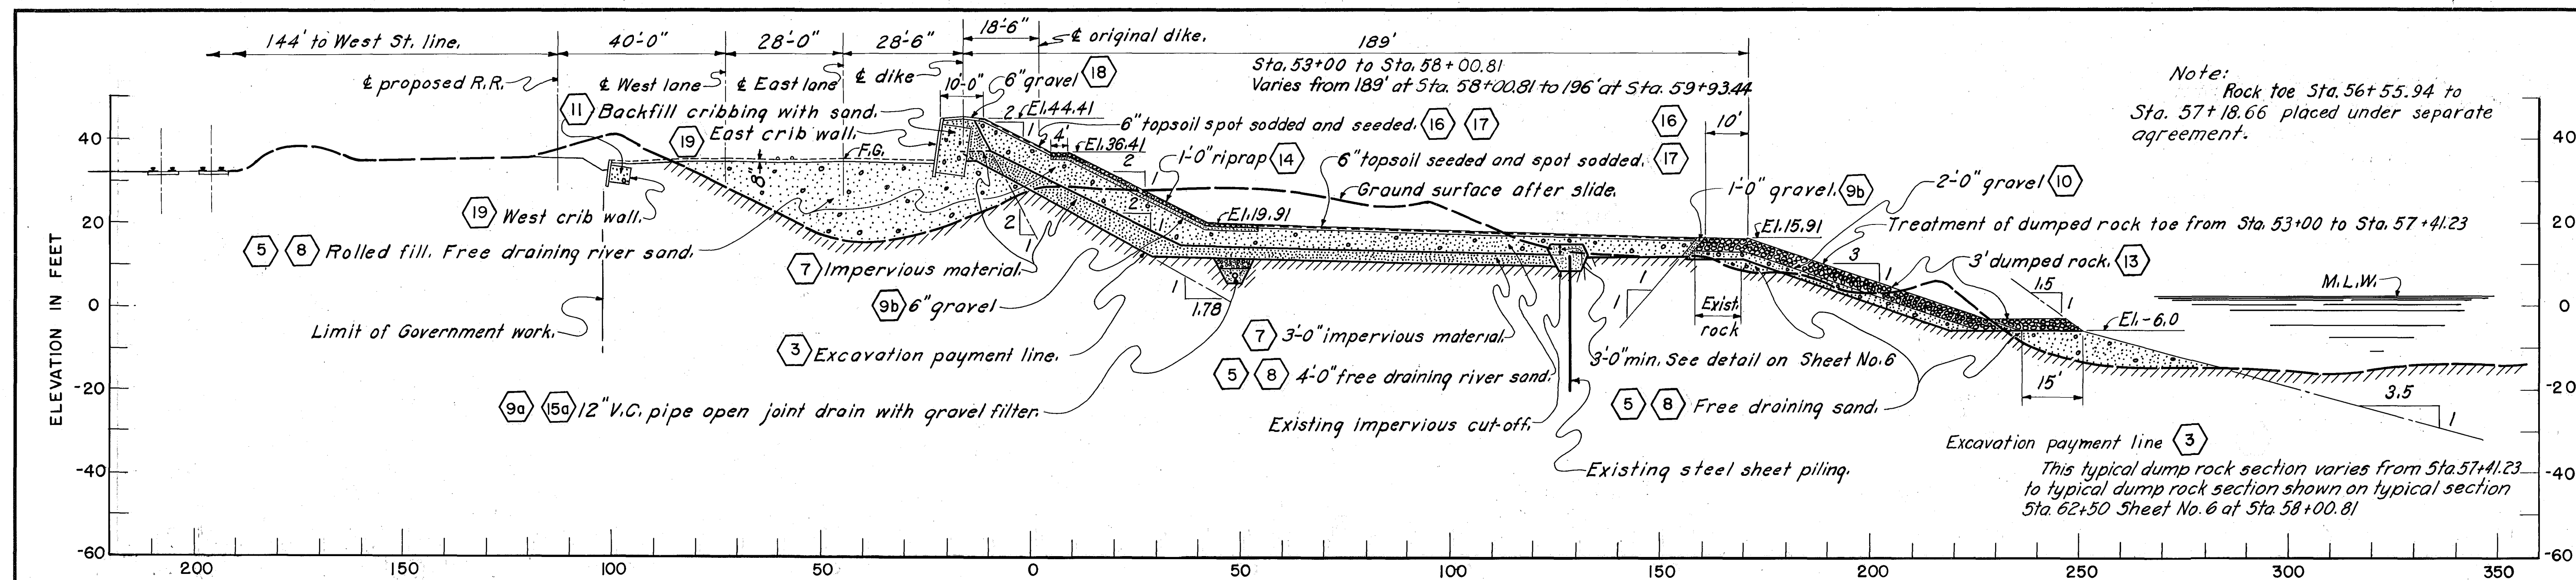

TREATMENT AT DAMAGED CUT-OFF SECTIONS

(Station limits of this work, to be determined in the field, will apply over reach of item 6 if so directed.)

SCALE 1" = 1'-0"

CONNECTICUT RIVER FLOOD CONTROL			
HARTFORD DIKE			
SUPPLEMENTAL AGREEMENT			
RECONSTRUCTION AT SLIDE STA. 44+45.68 TO STA. 65.00			
TYPICAL CROSS-SECTIONS NO. 1			
CONNECTICUT RIVER	SCALE: 1 IN. = 20 FT.	CONNECTICUT	
IN 7 SHEETS		SHEET NO. 5	
U.S. ENGINEER OFFICE, PROVIDENCE, R.I., MARCH 1942			
SUBMITTED:	APPROVAL RECOMMENDED:	APPROVED:	
DESIGNED:	CHIEF, ENGINEERING DIV.	DISTRICT ENGINEER	
ASSOC. ENGINEER	CHECKED:		
FILE NO. CT-4-3059			