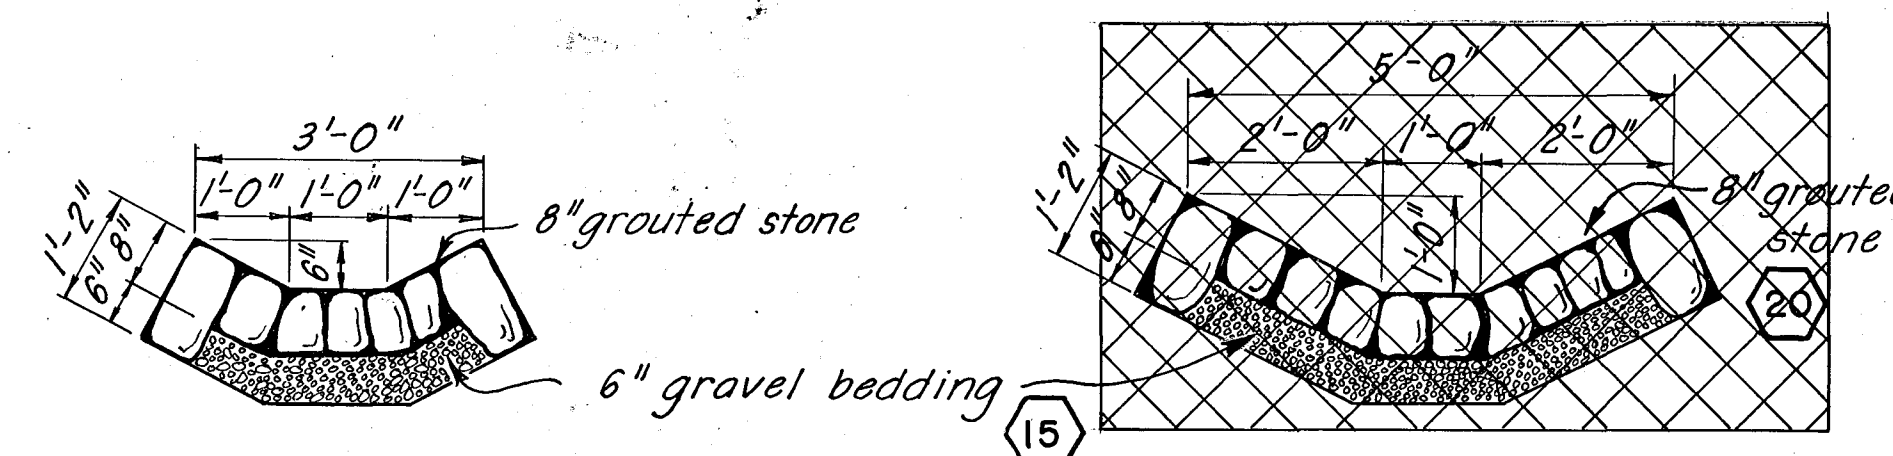
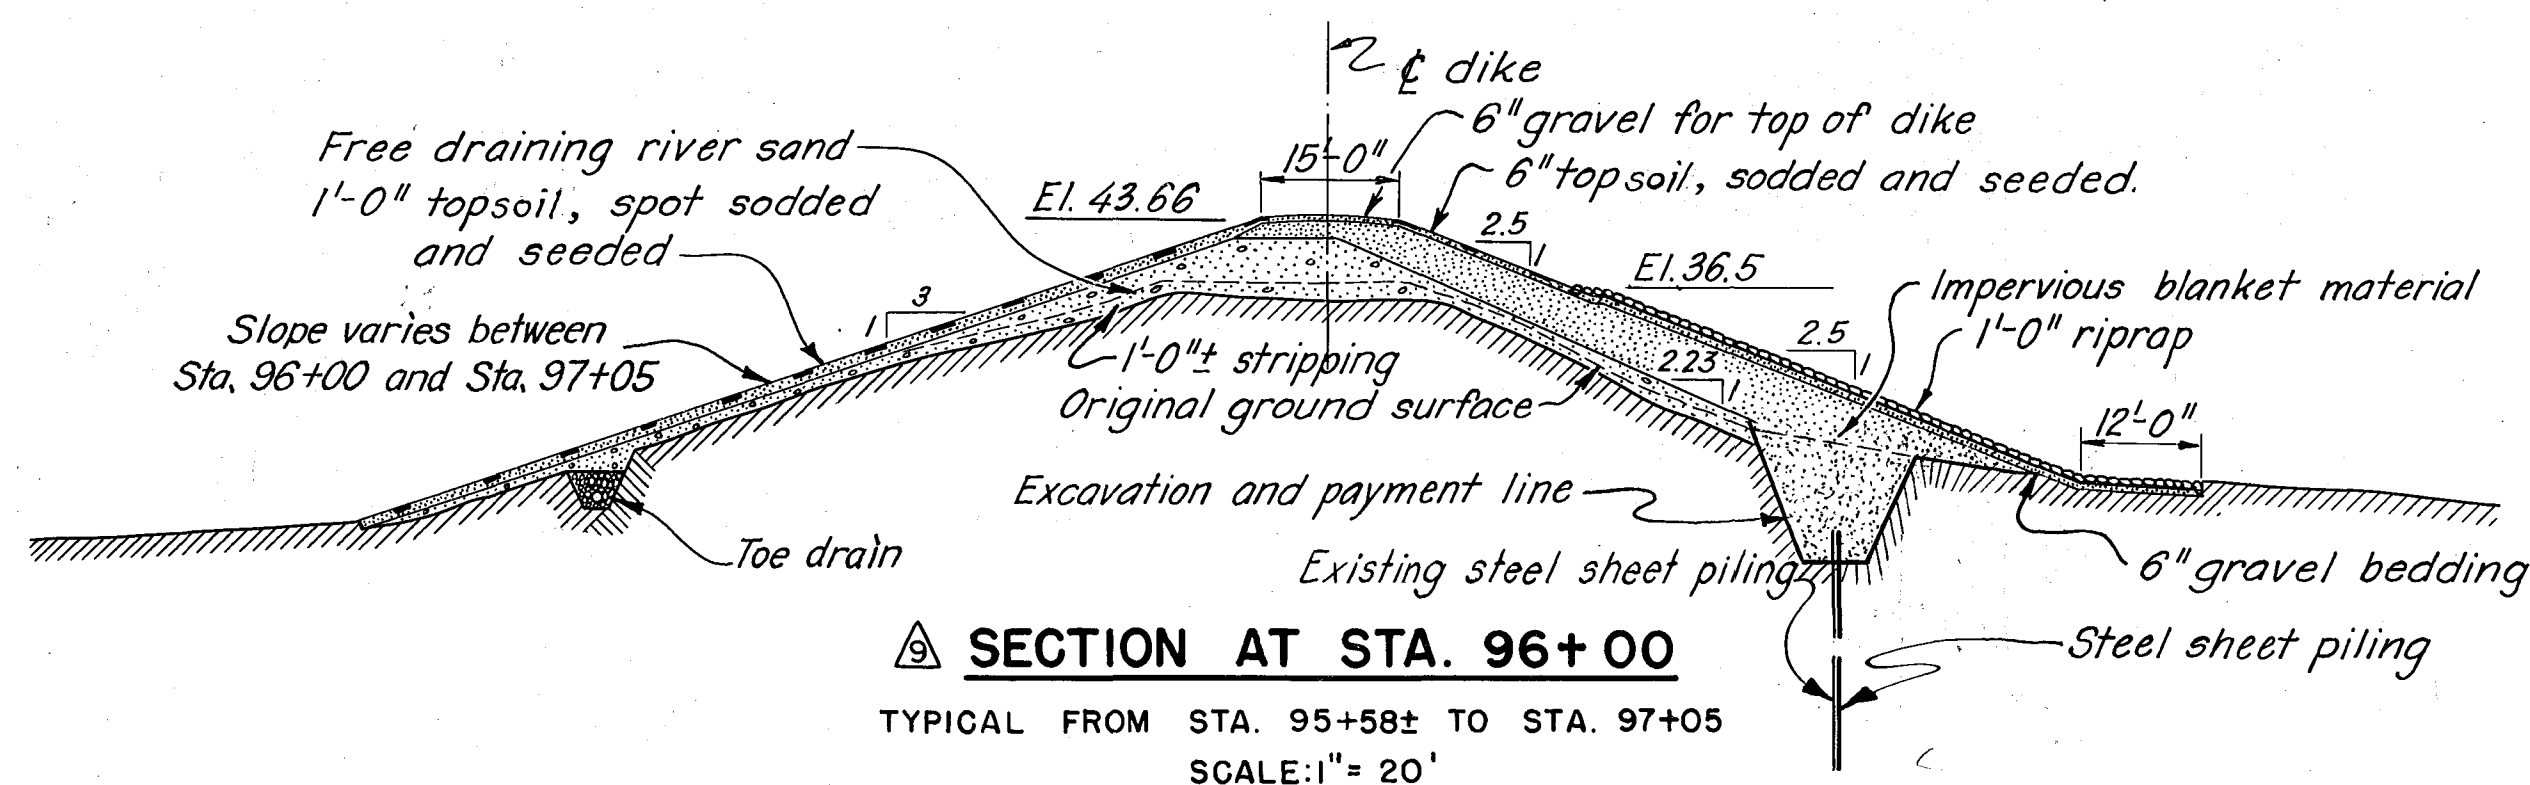
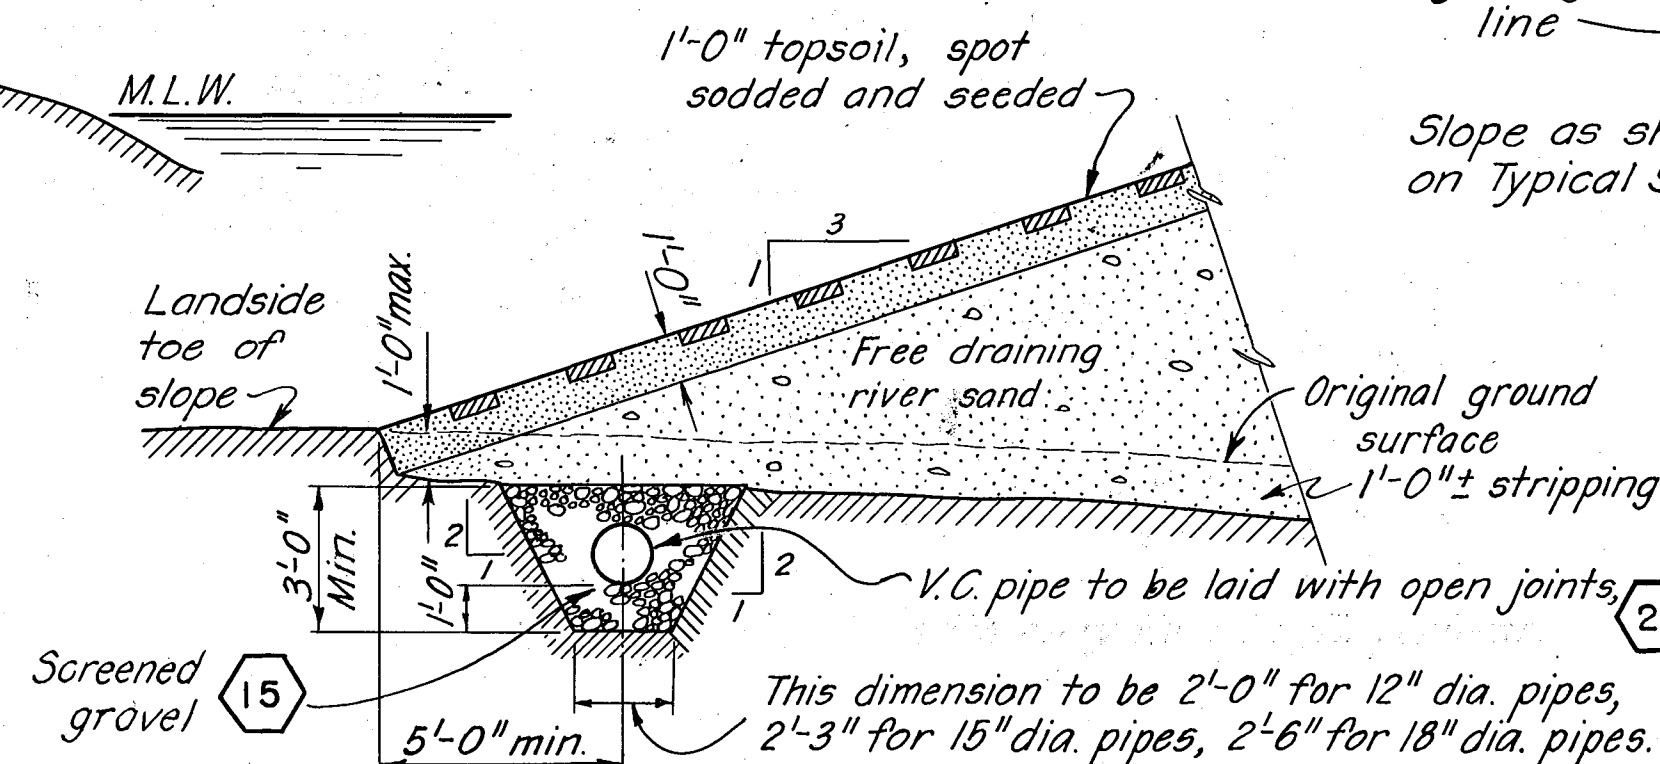
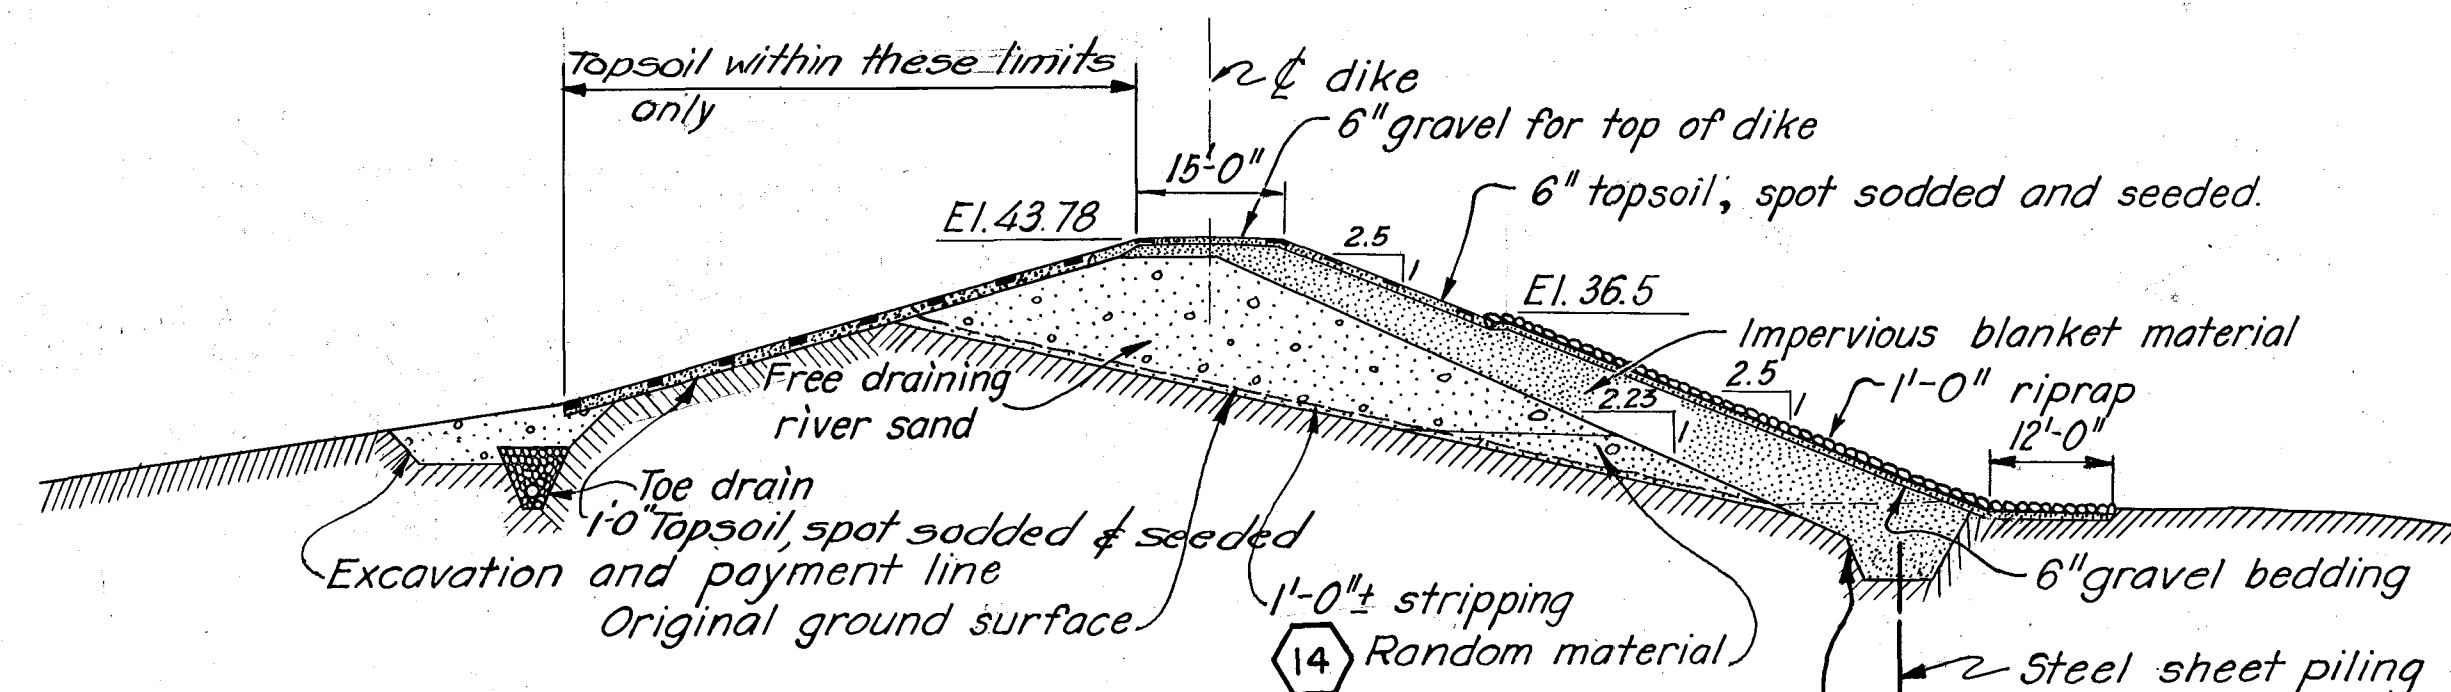
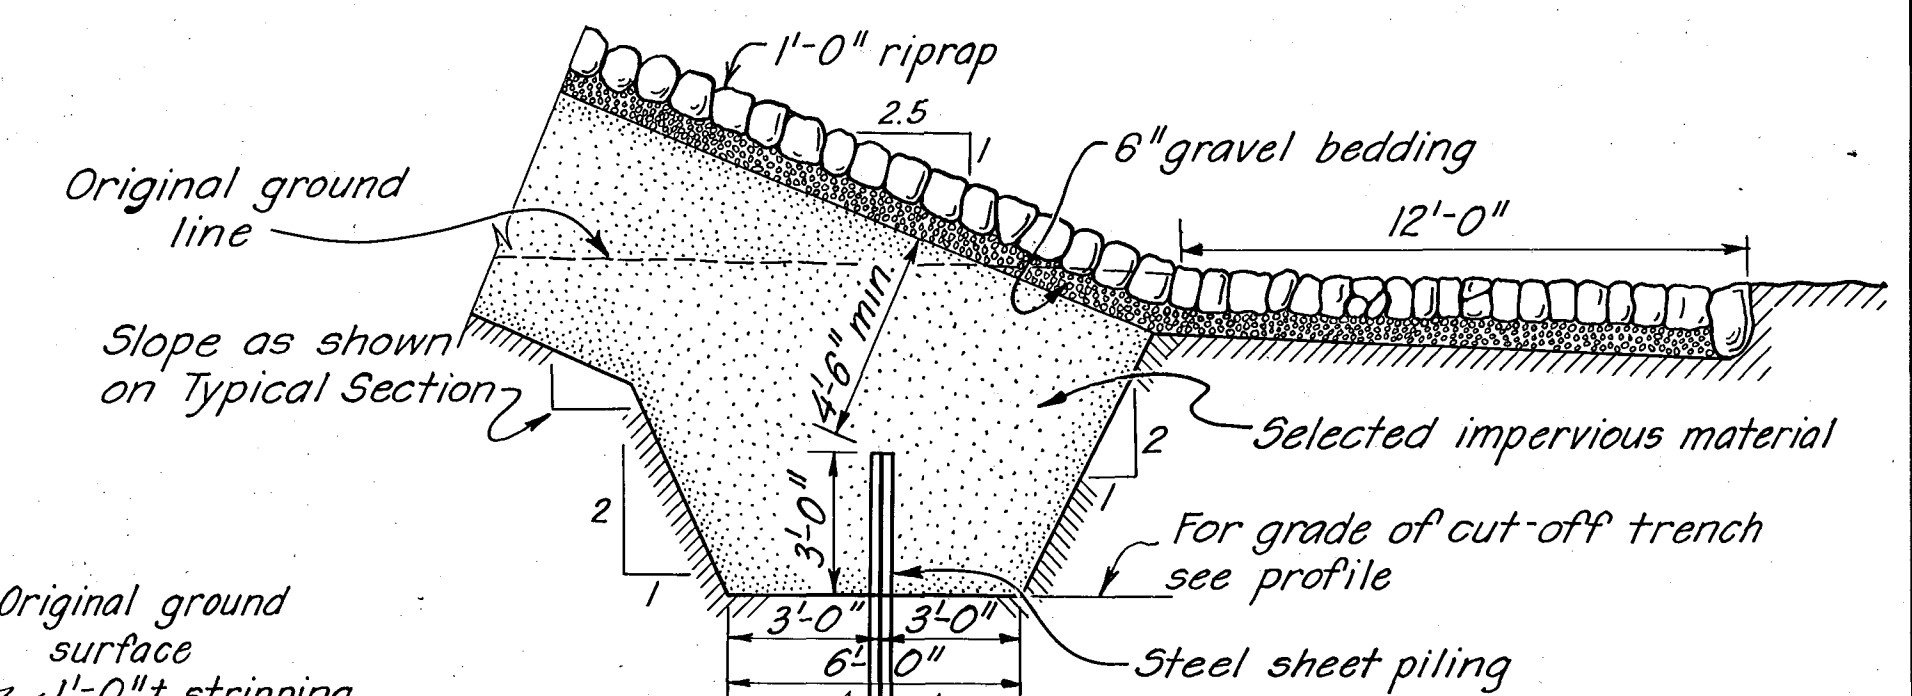
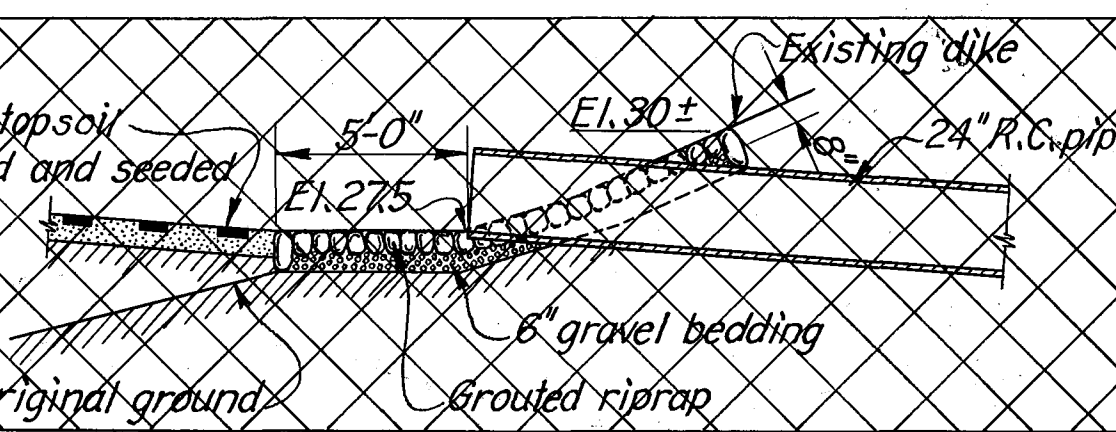
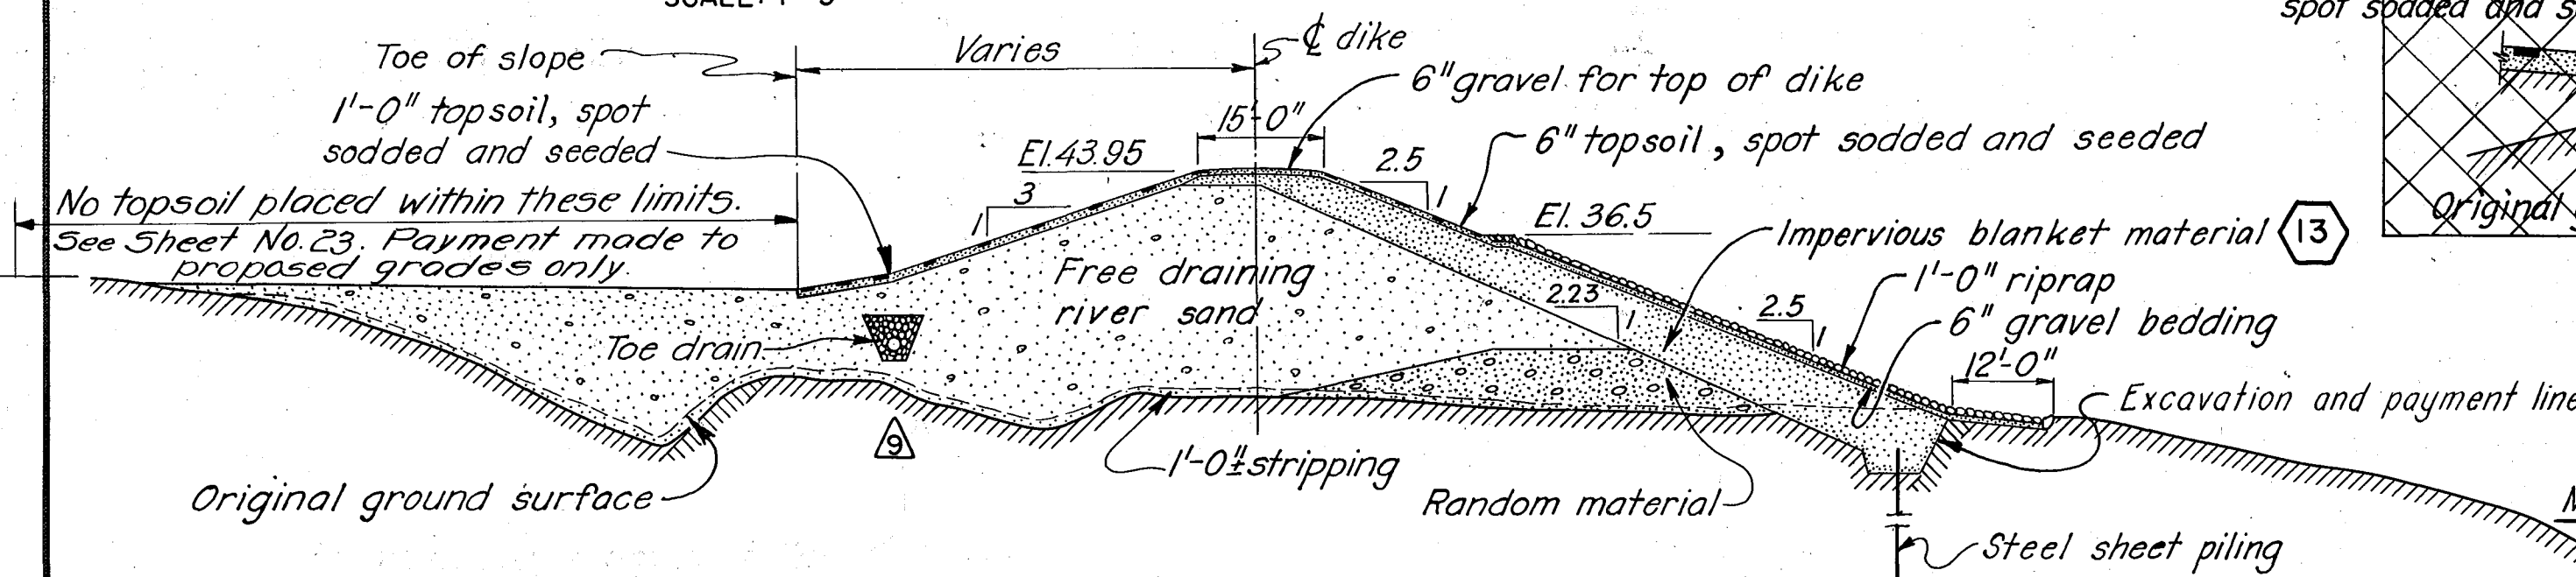
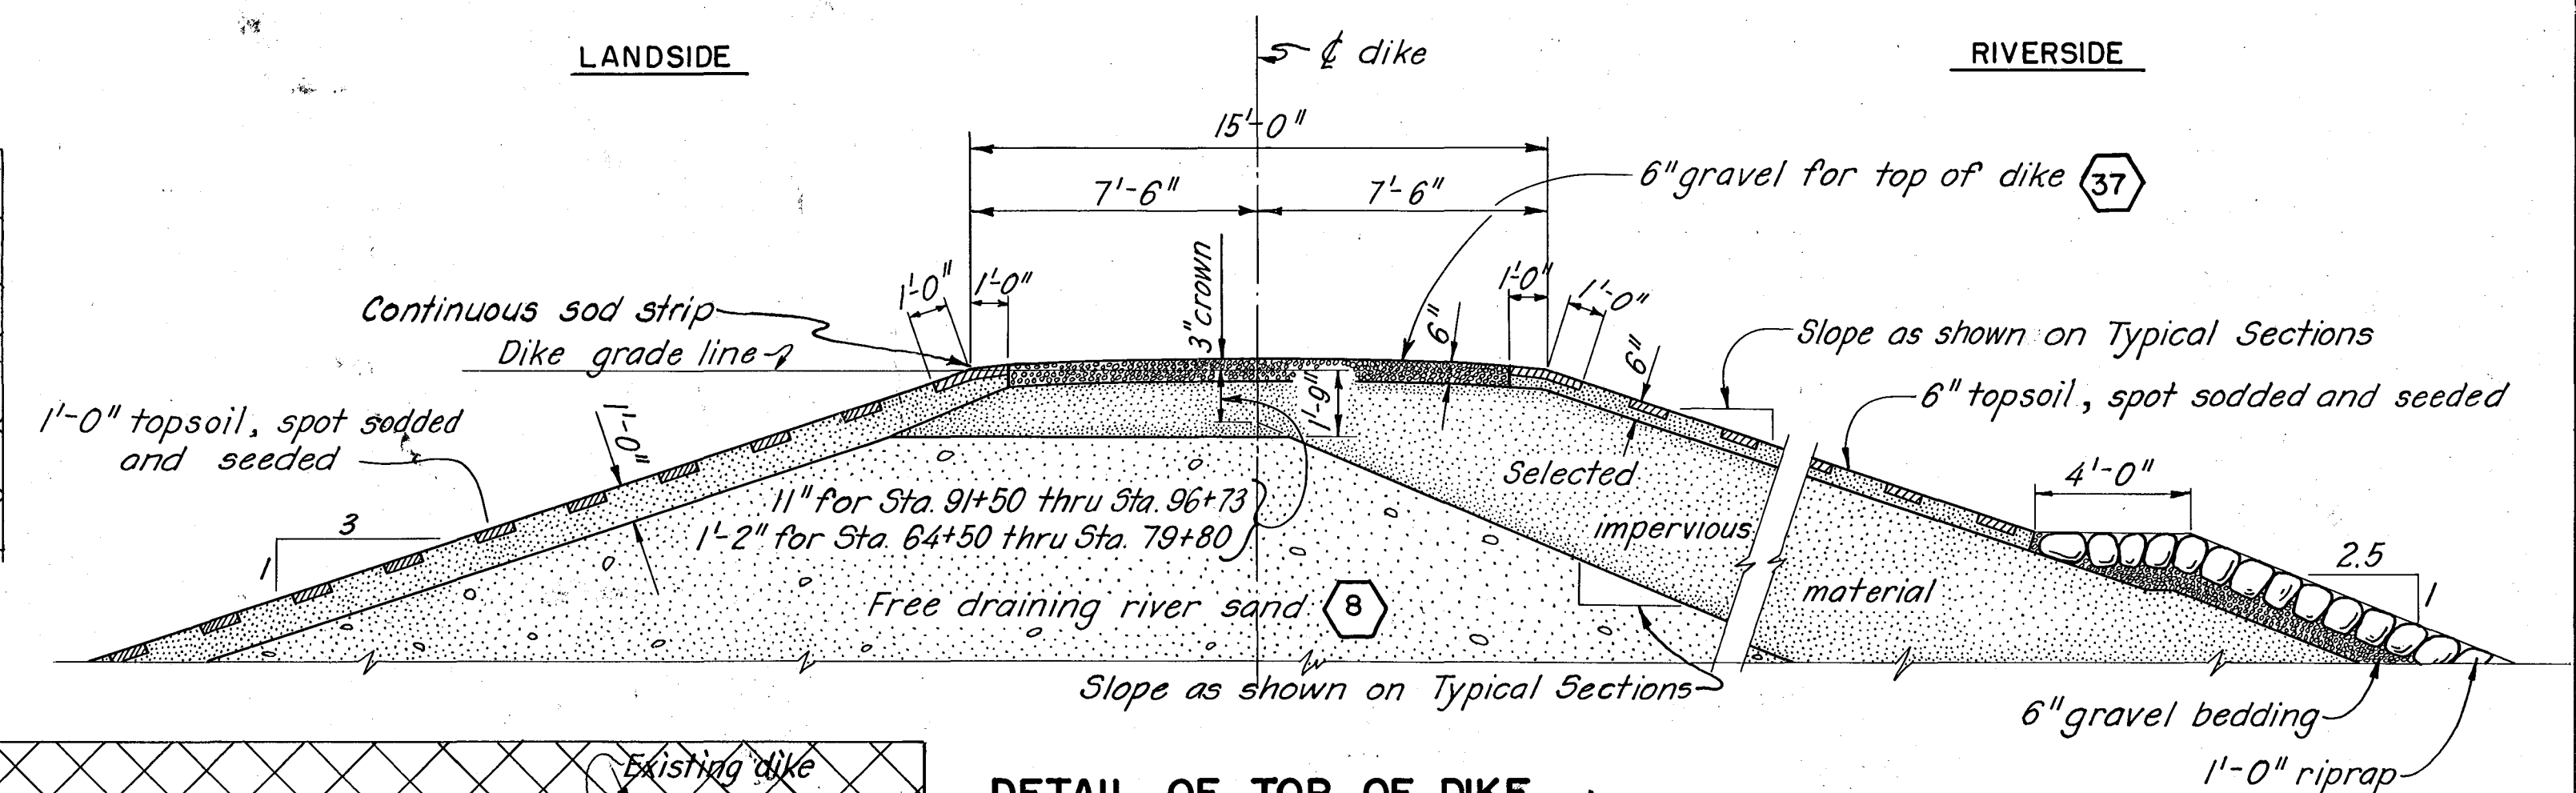
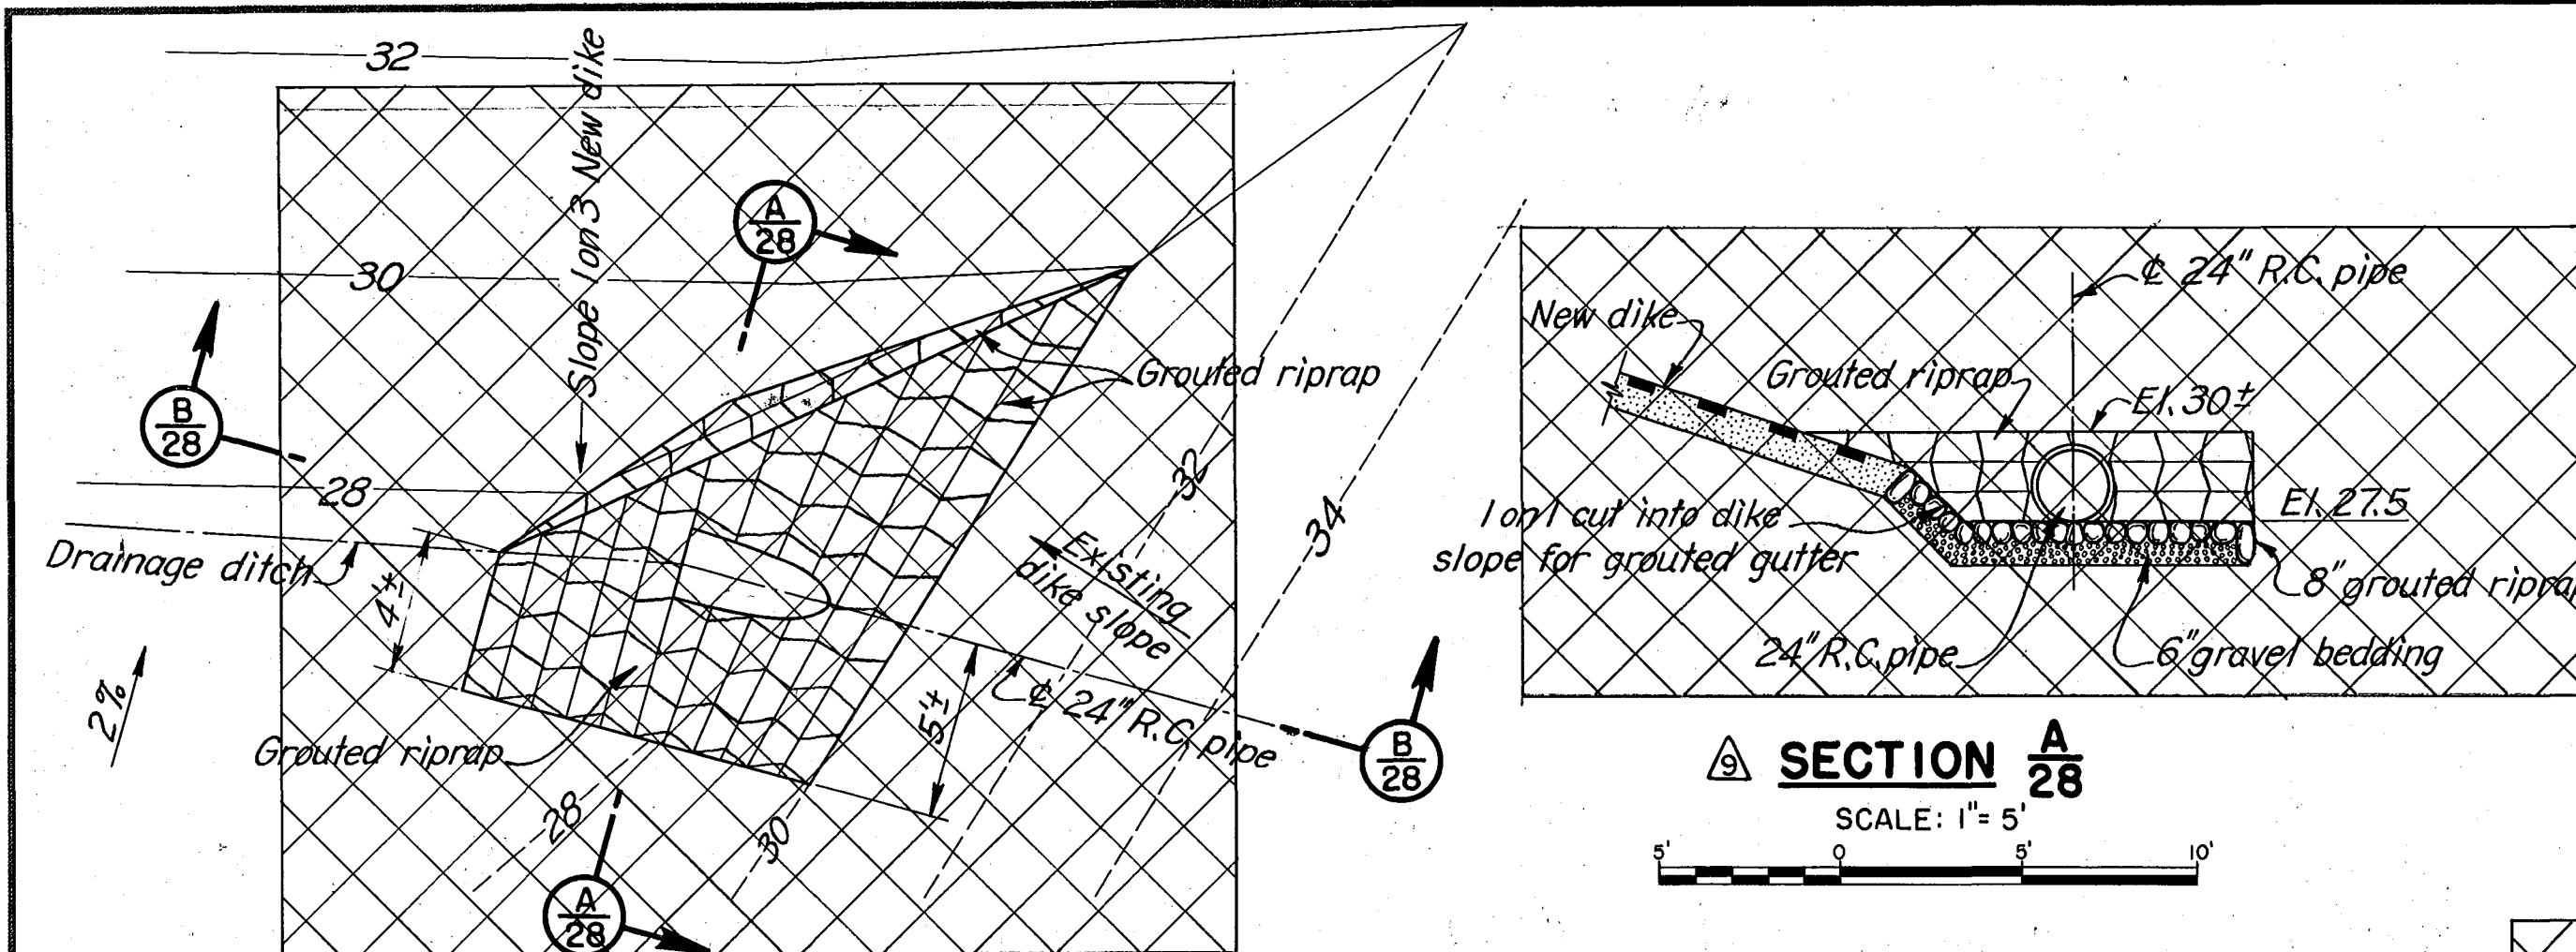


**NOTES**

For general notes applying to this sheet see Sheet No. 20.
For elevations of toe drains and river-side cut-off, see Sheet No. 23.

CONNECTICUT RIVER FLOOD CONTROL			
HARTFORD DIKE			
RIVERFRONT, MORGAN ST. TO STA. 96+73			
TYPICAL CROSS SECTIONS NO. 5			
CONNECTICUT RIVER		CONNECTICUT	
IN 135 SHEETS		SHEET NO. 28	
U.S. ENGINEER OFFICE, PROVIDENCE, R.I., MAY 1940			
SUBMITTED:	APPROVAL RECOMMENDED:	APPROVED:	
Chief Engineer	Principal Engineer	Lt. Col. Corps of Engineers	
HEAD, DESIGN SECTION	CHIEF, F.C. ENGINEERING DIV.	DISTRICT ENGINEER	
DESIGNED:	DRAWN:	FISCAL YEAR 1940	
Assoc. Engineer	Checked: W. G. E.	FILE NO. CT-4-2488	