


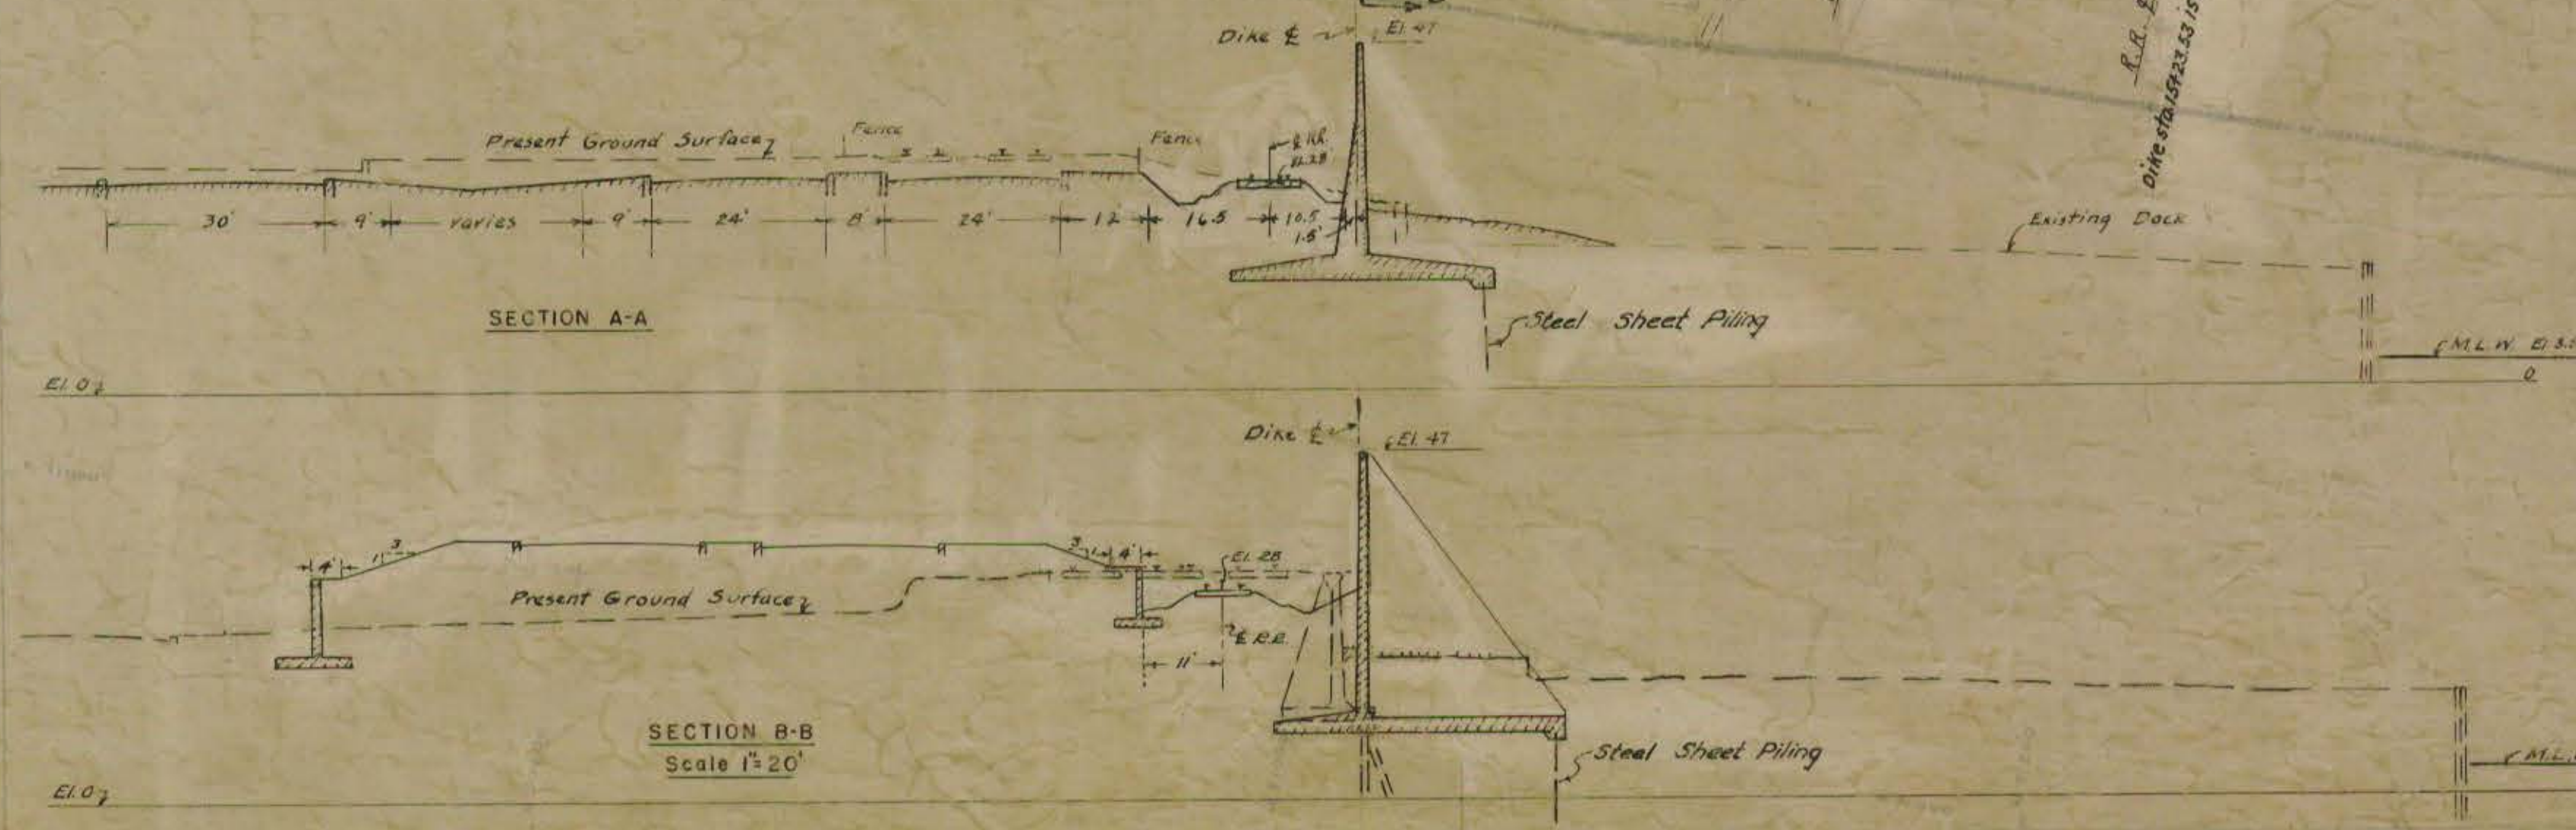

NOTE
Elevations refer to Hartford City Datum.

PROPOSED
FLOOD PROTECTION
AND
BOULEVARD

DRAWN BY *W.D. GSE* SUBMITTED BY *W.D. GSE*
COMPS BY *W.D. GSE* APPROVED BY *W.D. GSE*
CHECKED BY *W.D. GSE* 12-27-39 *Robert J. Rose* CITY ENGINEER

CONN. RIVER FRONT
ADJACENT TERRITORY
DEPARTMENT OF ENGINEERING, CITY OF HARTFORD

SHEET 5