


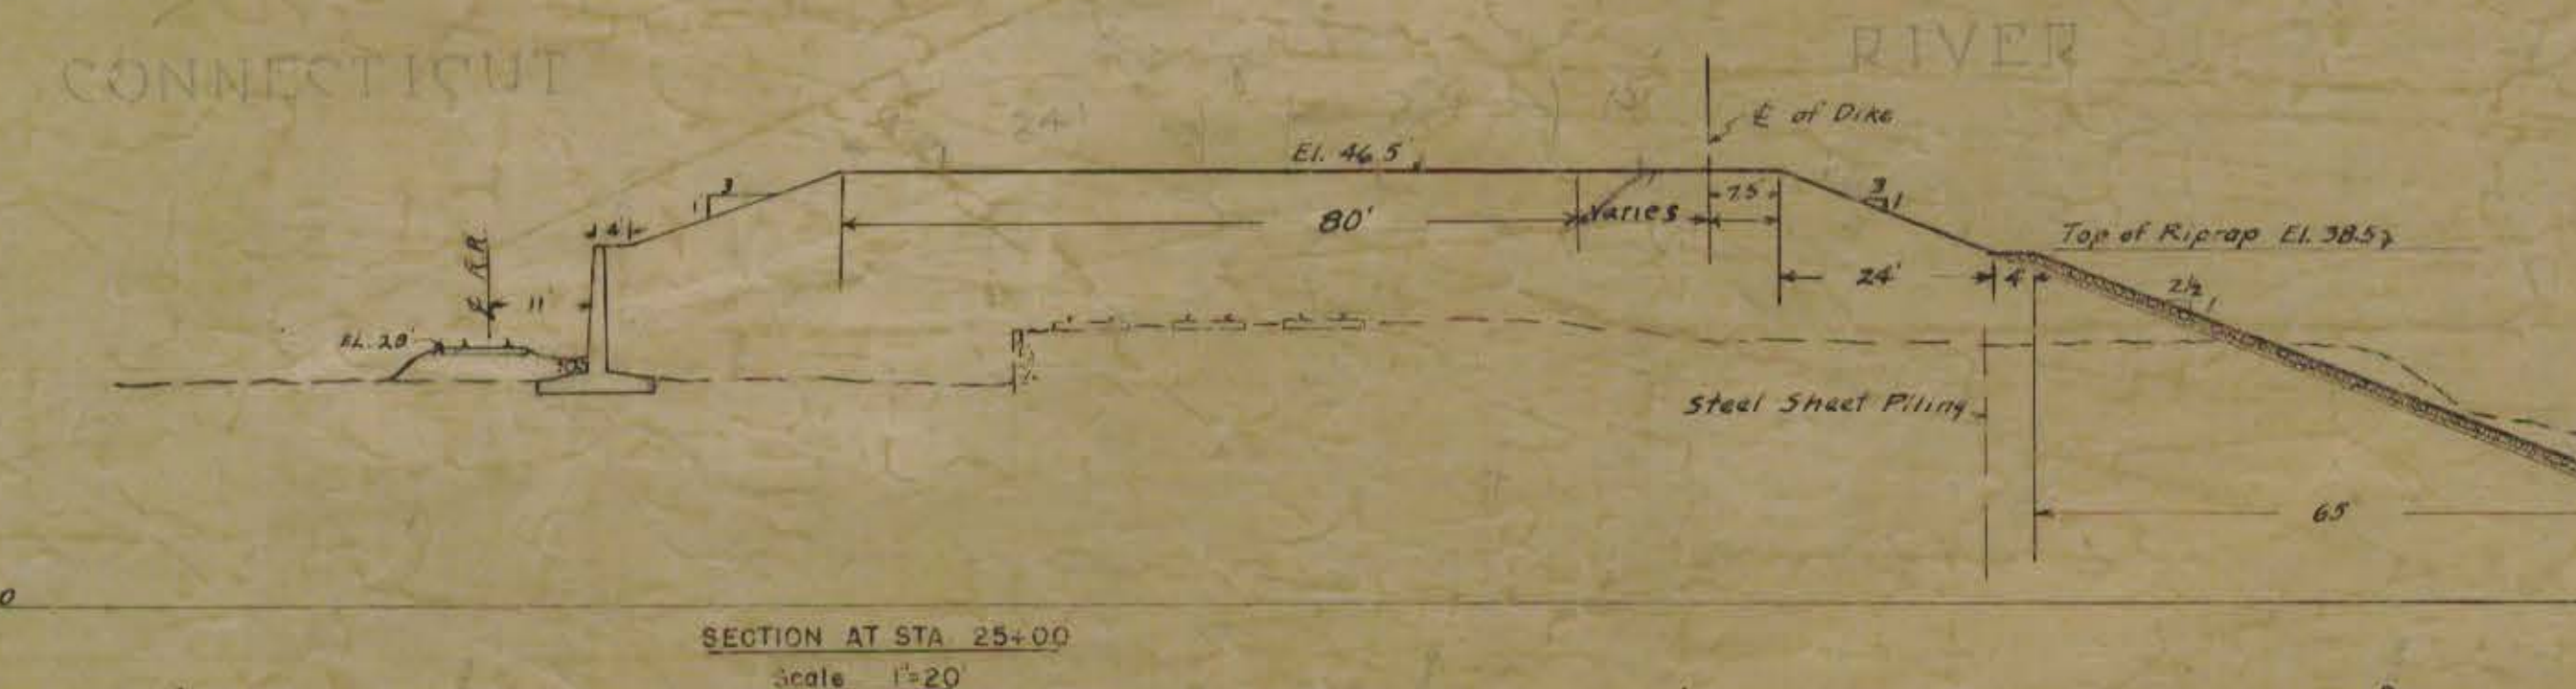

NOTE
Elevations refer to Hartford City Datum

APPROVED BY
HARTFORD FLOOD COMMISSION

DATE _____
EXECUTIVE SECRETARY

CONN. RIVER FRONT
AND
ADJACENT TERRITORY
DEPARTMENT OF ENGINEERING, CITY OF HARTFORD
DATE _____ 1961
SHEET 6
PROPOSED
FLOOD PROTECTION
AND
BOULEVARD
DRAWN BY *W.D. GSE* SUBMITTED BY *C. B. Cook*
COMPS BY *W.D. GSE* APPROVED *W.D. GSE* DIVISION ENGINEER
CHECKED BY *GSE* DATE *12-27-61* BY *Robert J. Ross* CITY ENGINEER