


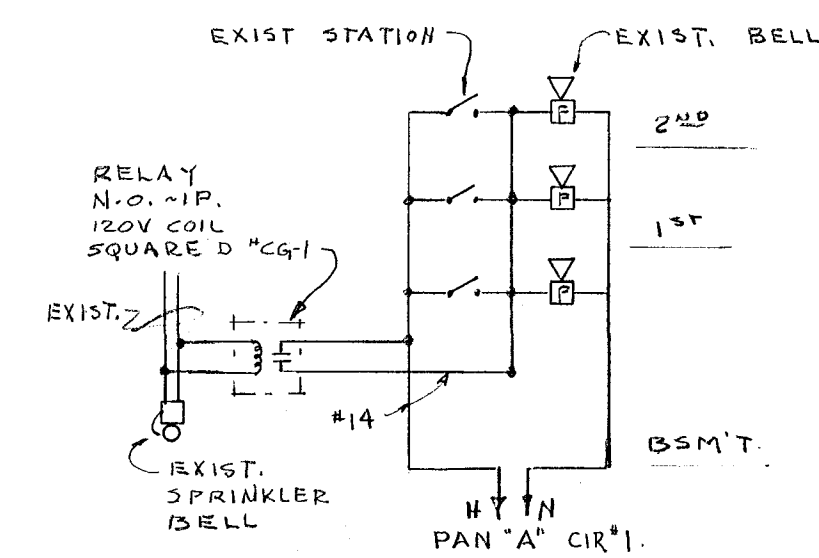
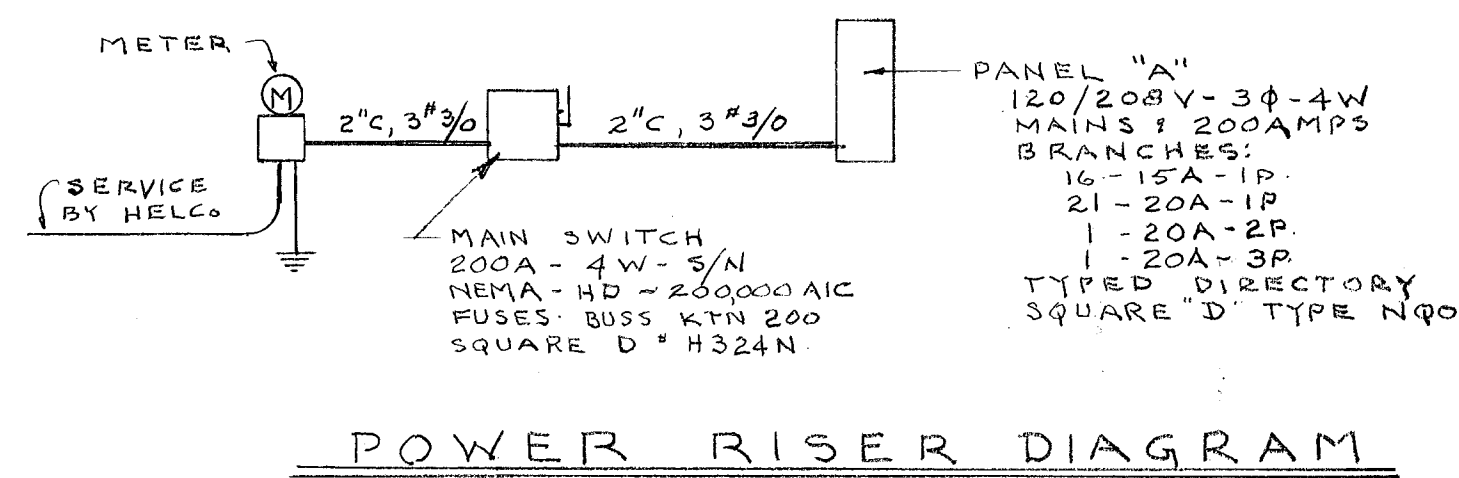
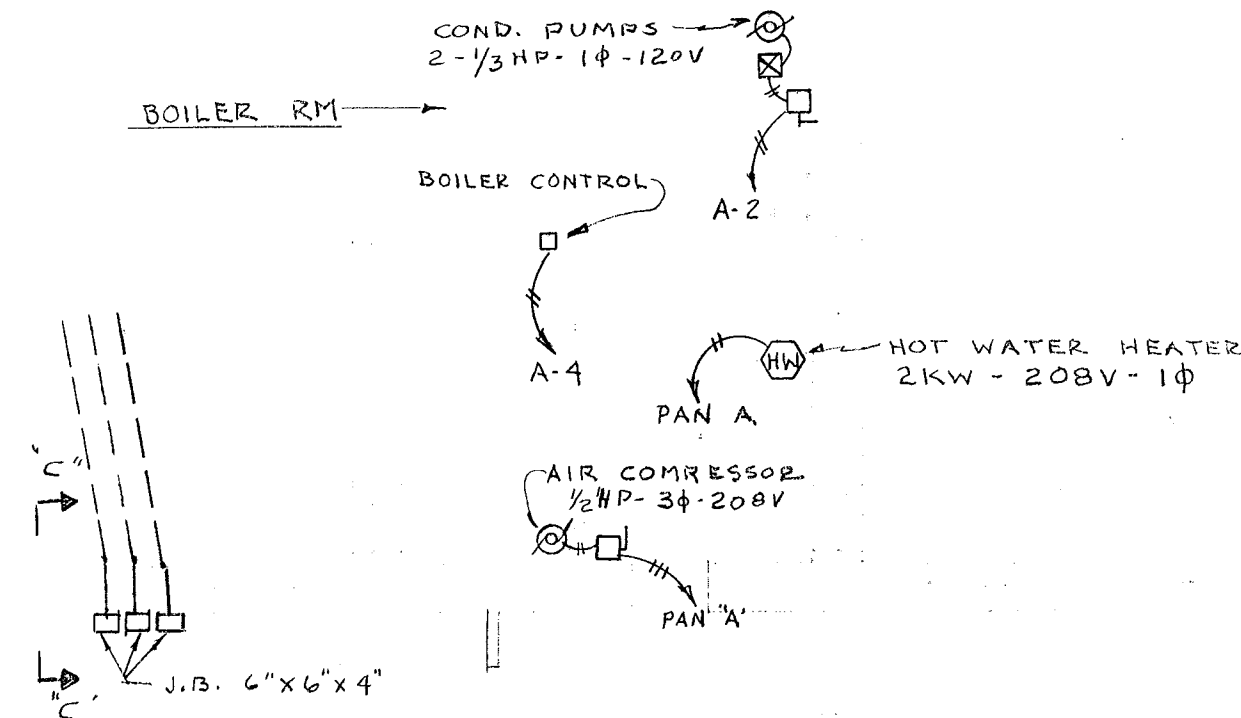
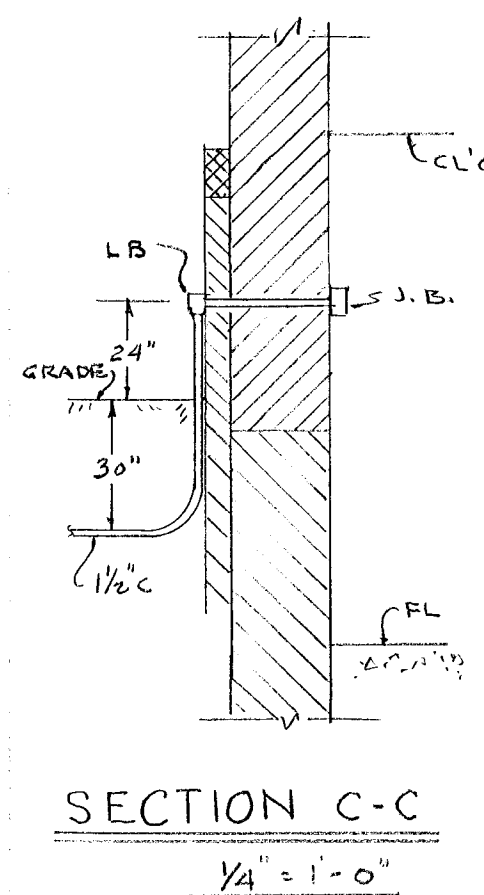
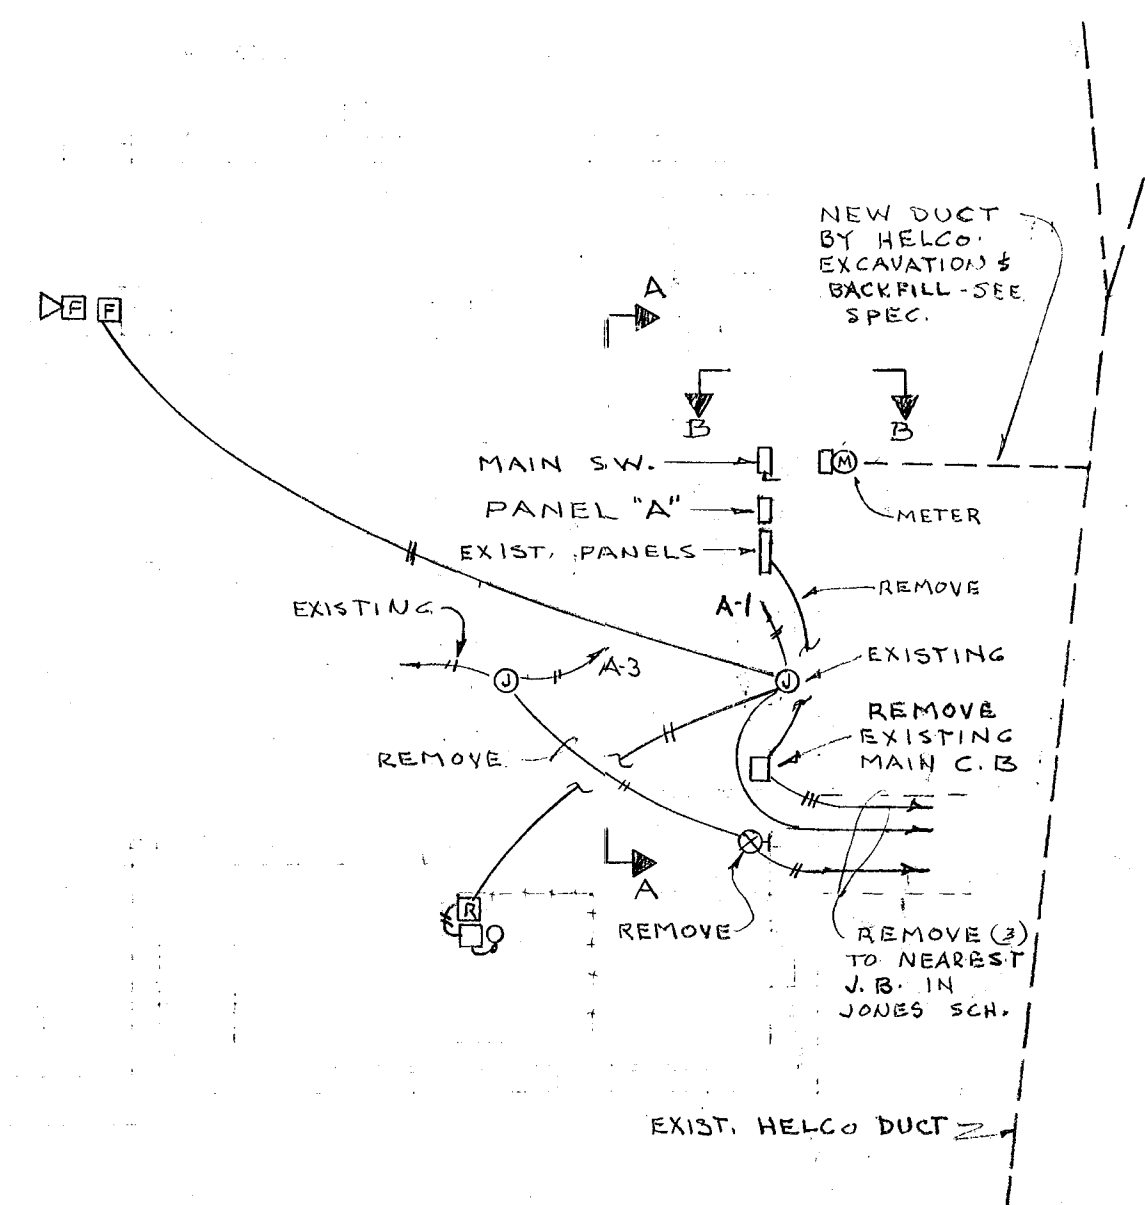
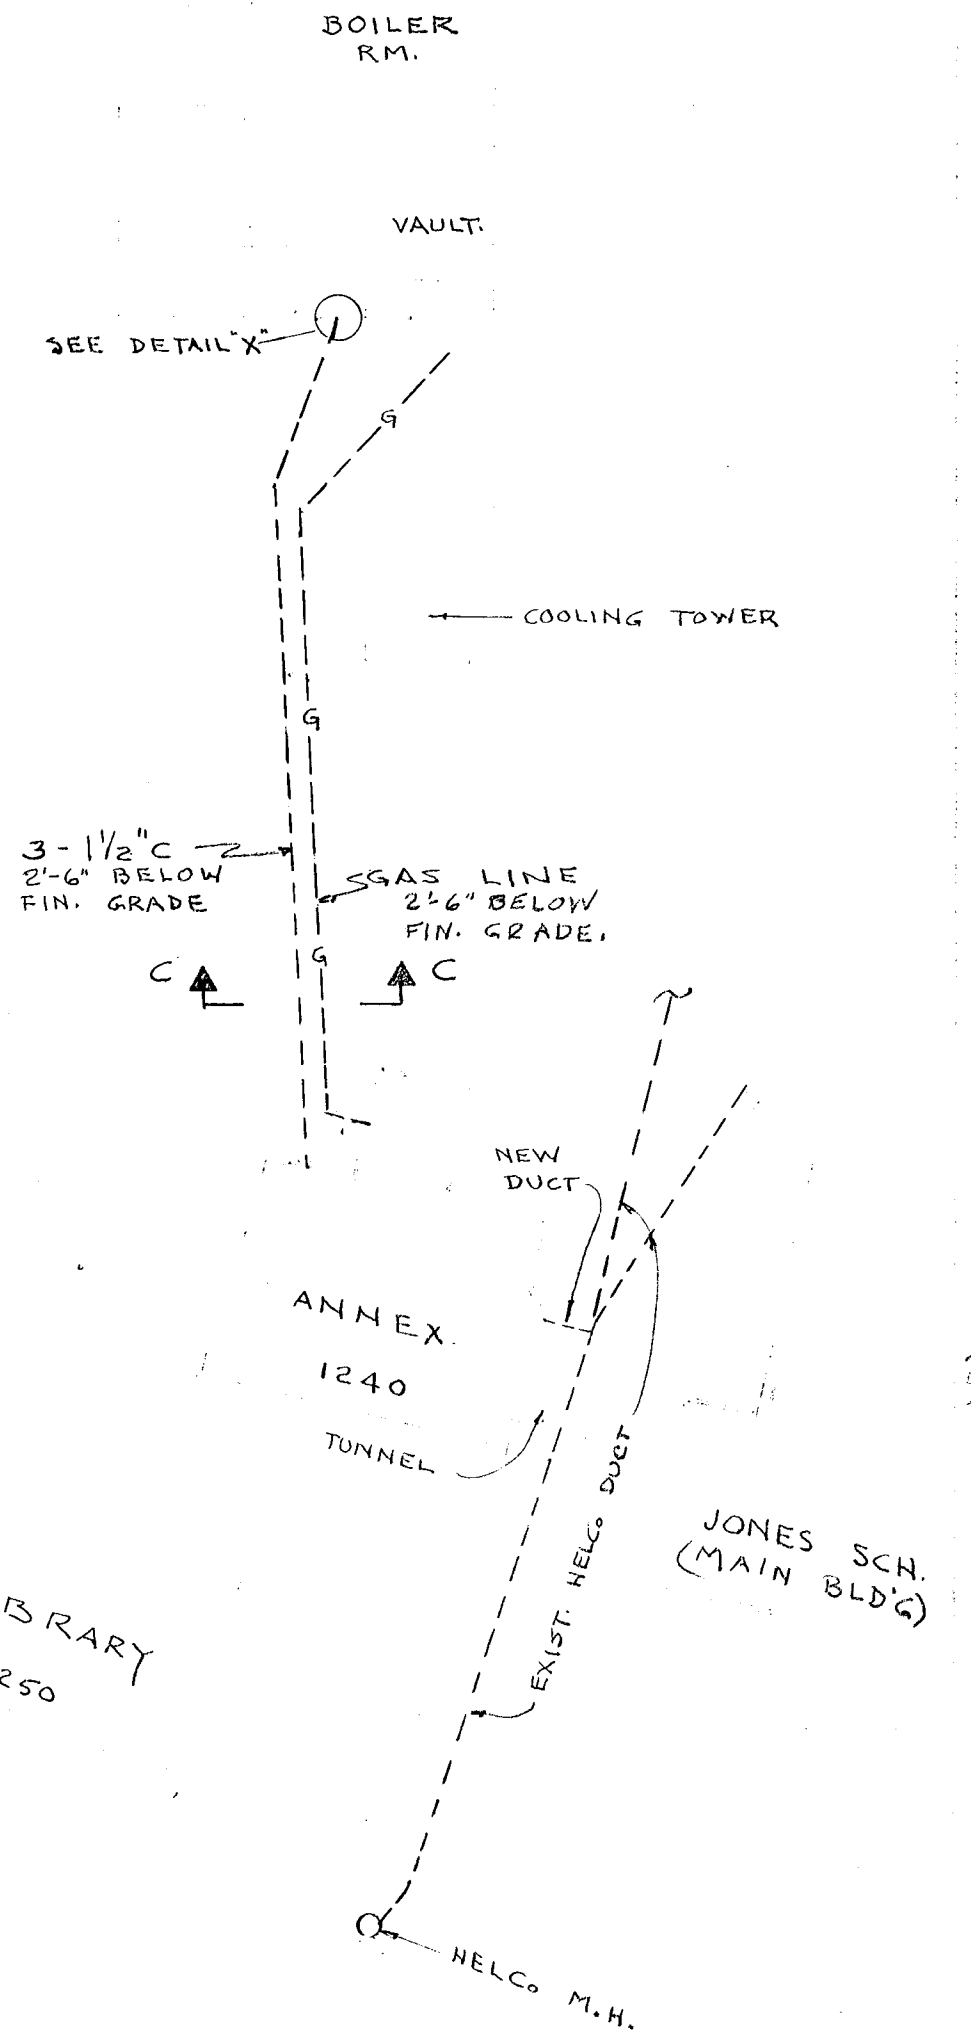


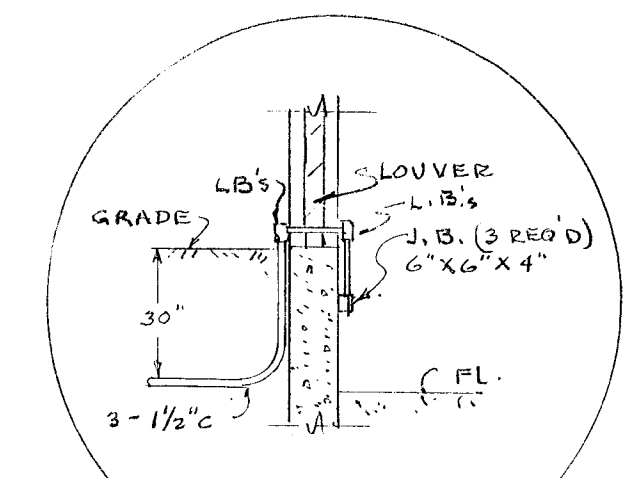

FOX MIDDLE SCH



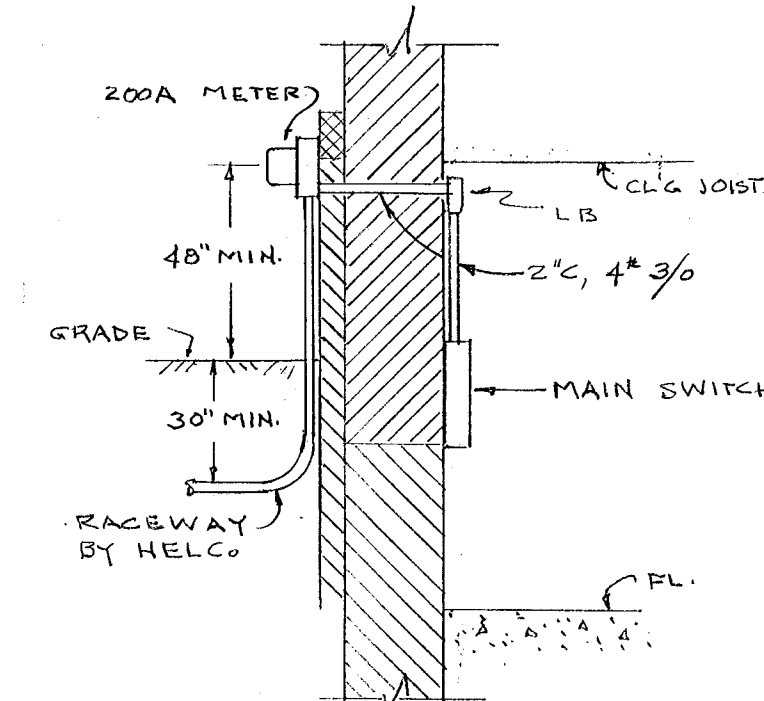


NOTES 'A' REMOVE INTERIORS. USE AS J.B. PROVIDE NEW COVERS. EXTEND EXISTING CIRCUITS TO PANEL 'A' 'B' EXTEND EXISTING CIRCUITS TO PANEL 'A'

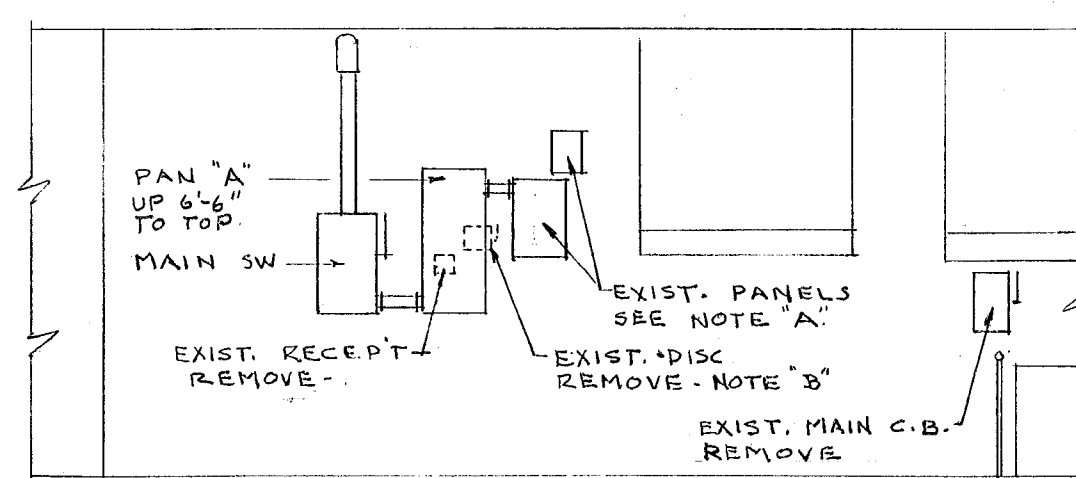

SYMBOL LIST			
SYMBOL	DESCRIPTION	SYMBOL	DESCRIPTION
⊙	JUNCTION BOX	⊗	EXIT LIGHT - EXISTING
⊠	EXISTING SPRINKLER BELL	○	CEILING OUTLET OR LIGHT
⊡	EXISTING FIRE ALARM STATION	⬢	FLOURESCENT FIXTURE - LITHONIA #CB240A
⊢	EXISTING FIRE ALARM BELL	⊞	HOT WATER HEATER
⊣	RELAY - SEE F.A. RISER DIAGRAM		
⊤	MOTOR CONTROLLER - NOTE 2		
⊥	FUSED DISCONNECT - UP 5'-0"		
⊦	MOTOR - NOTE 2		
⊧	TIME CLOCK - NOTE 1 ~ UP 5'-0"		
⊨	TIMER - NOTE 1 ~ UP 5'-0"		
⊩	SOLENOID - NOTE 2		

NOTES: 1. FURNISHED BY OTHERS ~ INSTALLED & WIRED BY THIS ELECTRICAL CONTRACTOR. 2. FURNISHED & INSTALLED BY OTHERS. WIRED BY THIS ELECTRICAL CONTRACTOR.

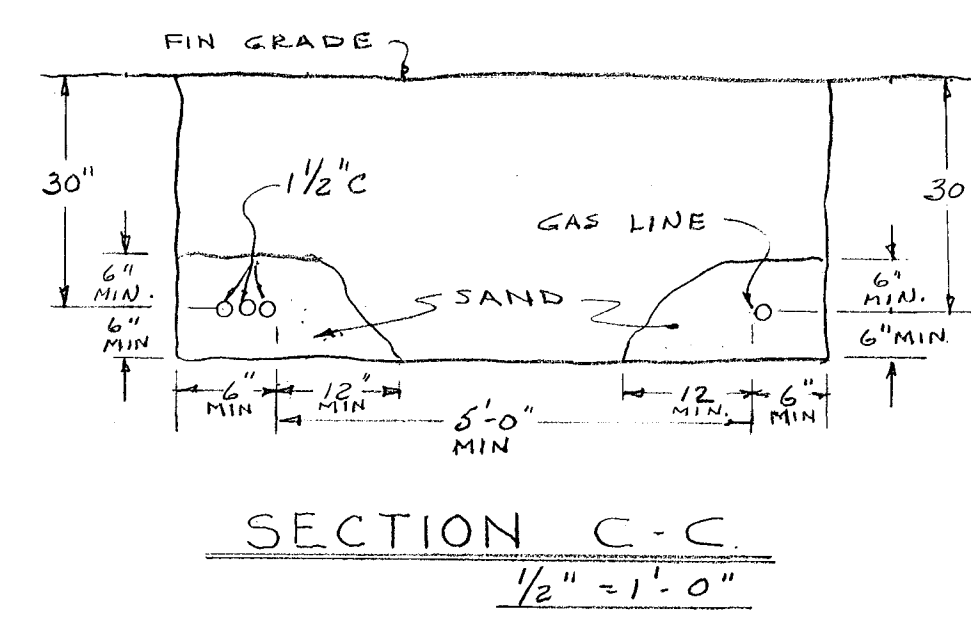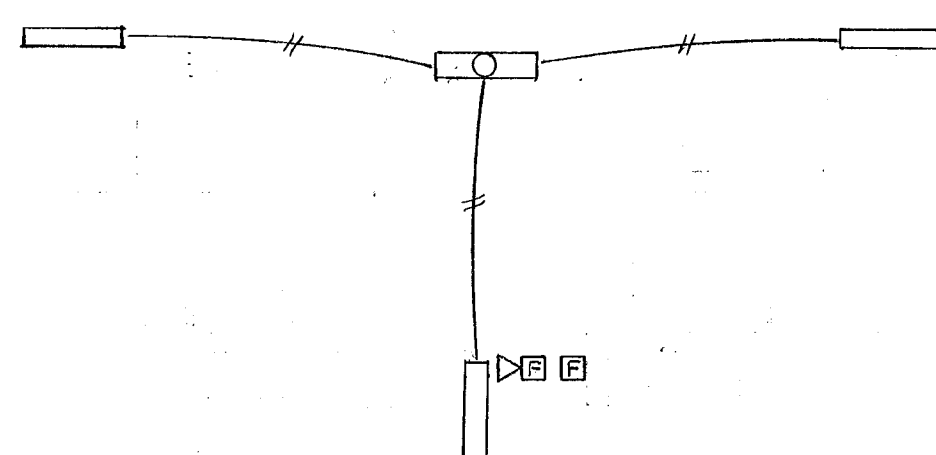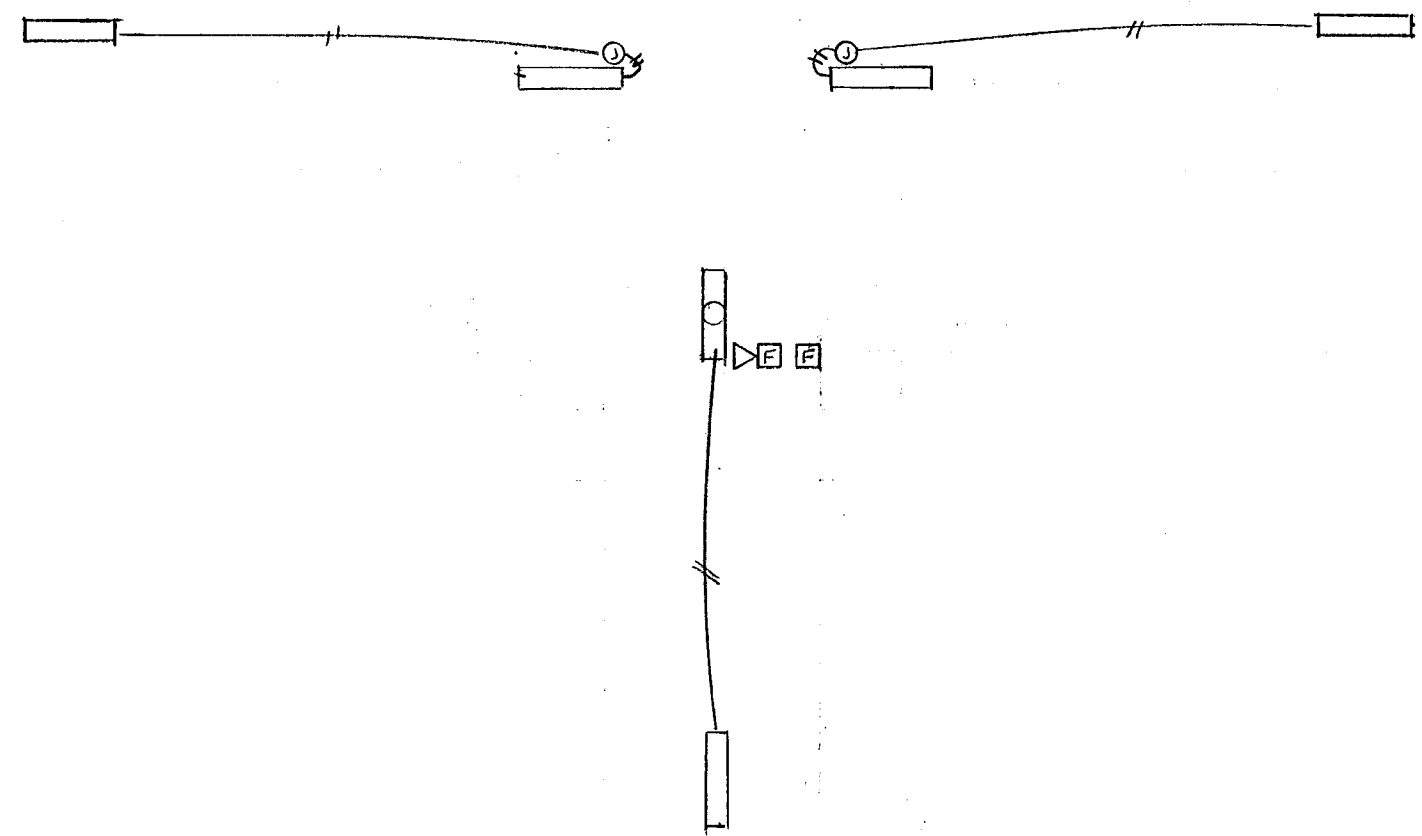

VERIFY EXISTING CONDITIONS AND DIMENSIONS

MECHANICAL SYSTEMS FOR F.O. JONES ANNEX 1240 ALBANY AVENUE HARTFORD CONNECTICUT

FIRST FLOOR PLAN 1/8" = 1'-0"

SECOND FLOOR PLAN 1/8" = 1'-0"

NOTES: ALL WORK & ITEMS SHOWN ON THIS DRAWING SHALL BE PROVIDED BY THIS ELEC. CONTRACTOR UNLESS OTHERWISE NOTED. R.G.B. 010600B APRIL 7, 1977