


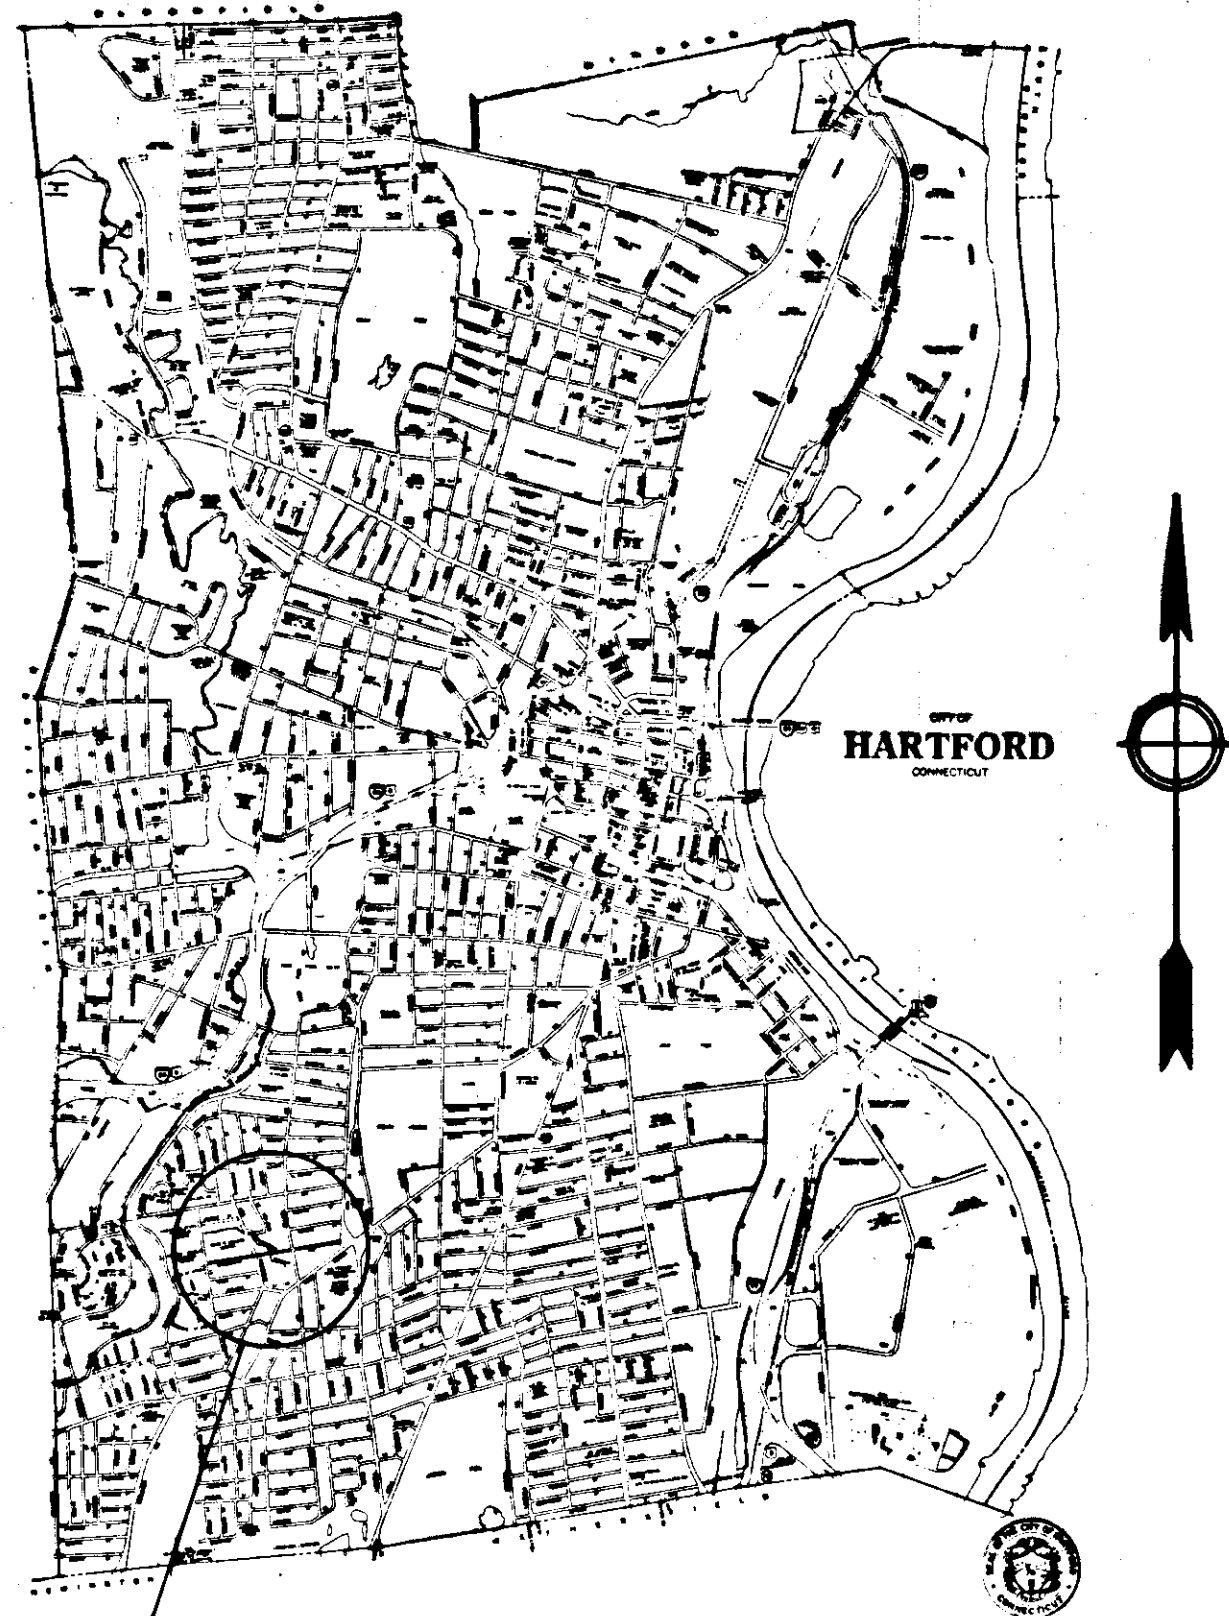

LOCATION PLAN
Scale: 1 in. / 3200 ft.


CITY OF HARTFORD

DEPARTMENT OF PUBLIC WORKS

BUREAU OF ENGINEERING SERVICES



PLANS FOR THE RECONSTRUCTION OF SHERBROOKE AVENUE

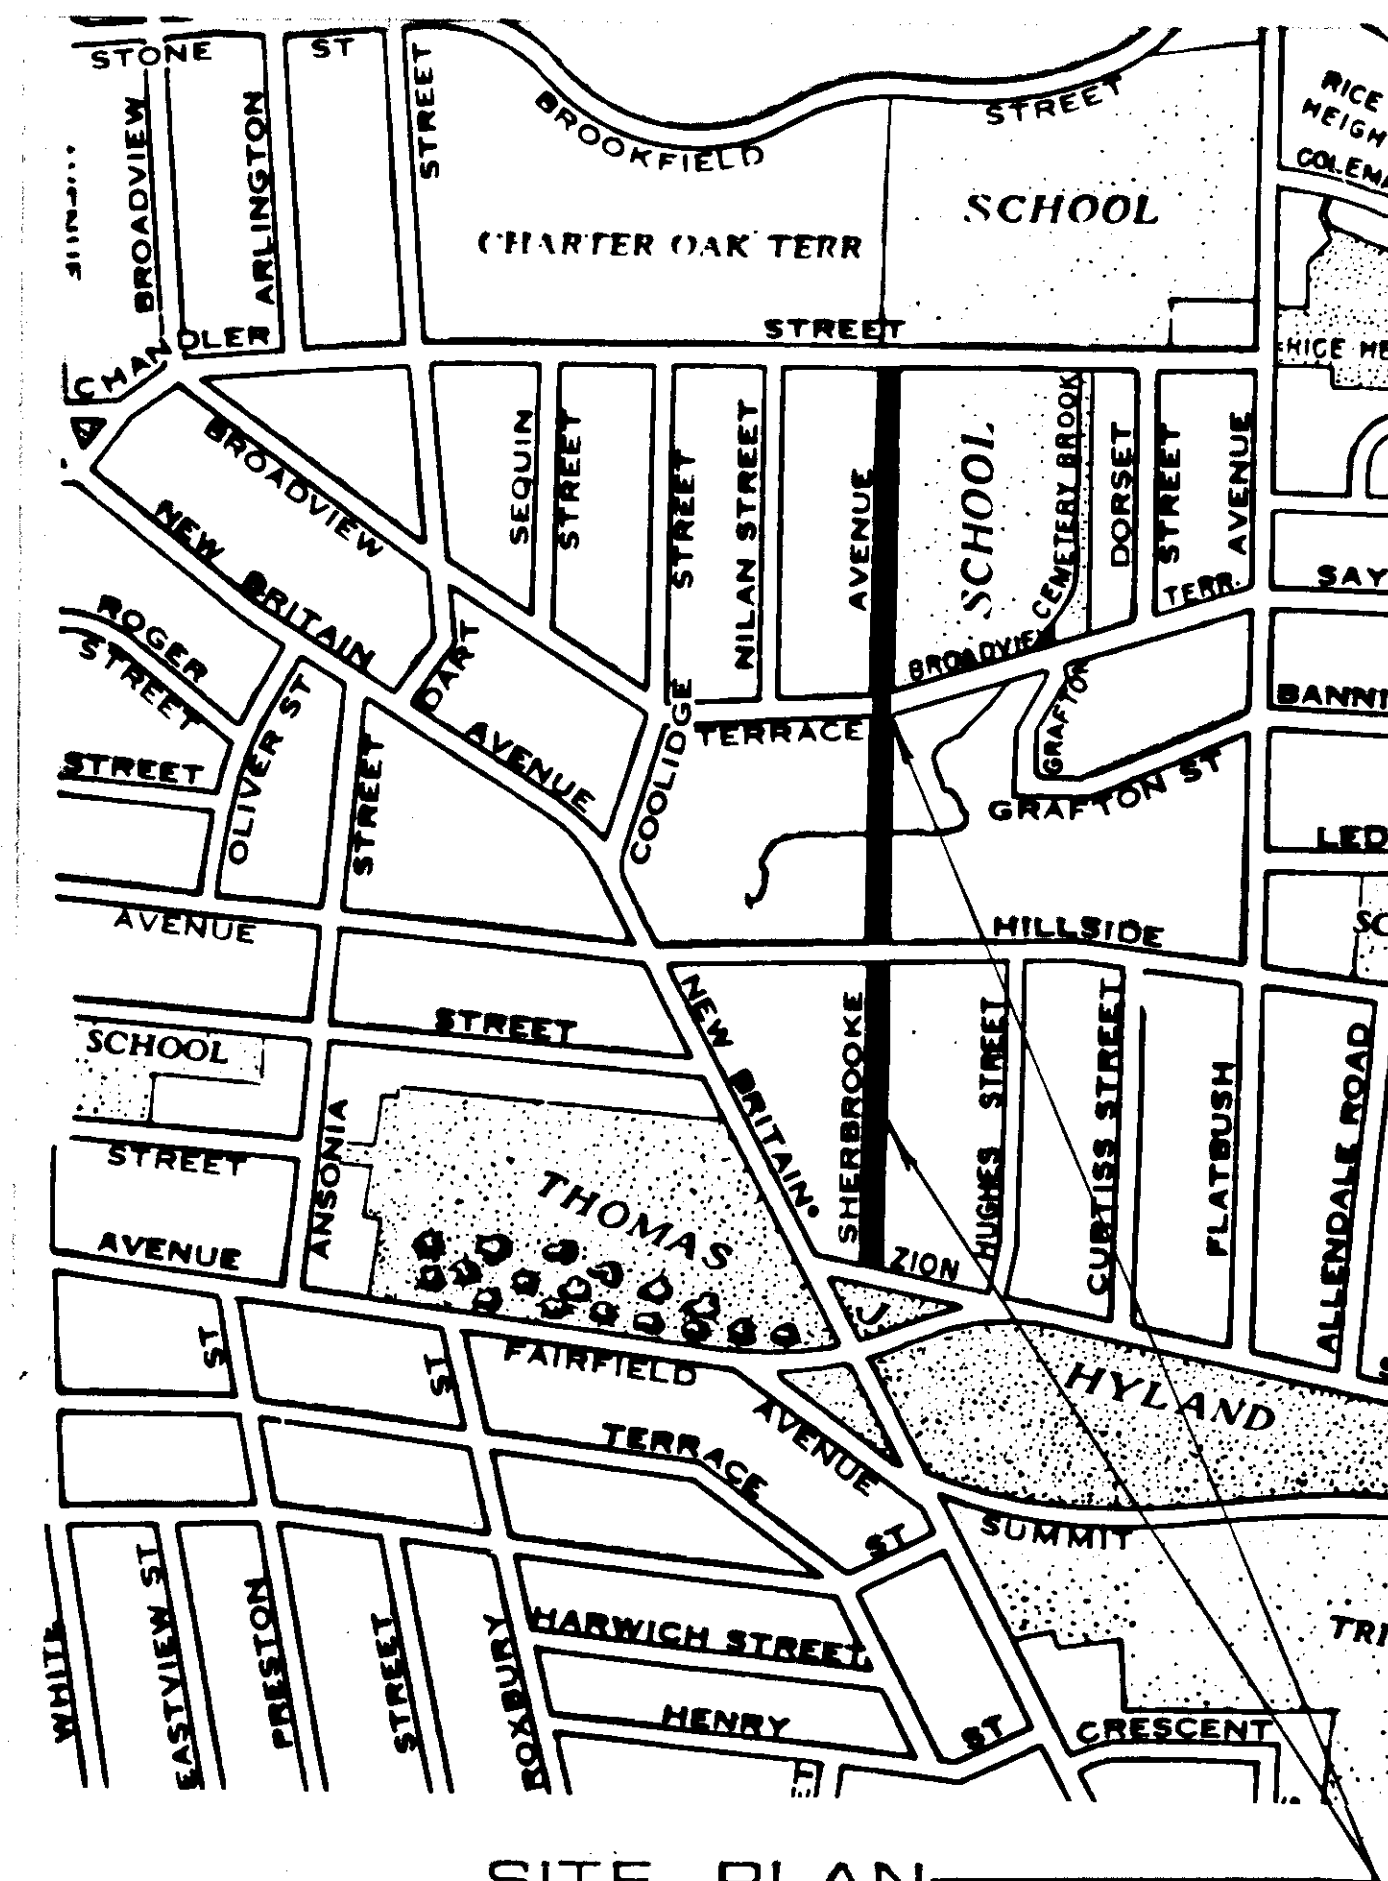

SITE PLAN
Scale: 1 in. / 500 ft.



Richard D. St. Pierre
RICHARD D. ST. PIERRE
Project Engineer

Jerome F. Shea
JEROME F. SHEA
Division Manager
Engineering Planning & Design

CONTENTS

SHEET 1	TITLE SHEET
SHEET 2	TRAFFIC DETAILS
SHEET 3	TRAFFIC DETAILS
SHEET 4	STANDARD DETAILS
SHEET 5-9	PLAN AND PROFILE

LEGEND

A	ARC	N	NORTH
APPROX.	APPROXIMATE	N.E.P.C.	NORTH EAST POINT OF CURVE
B.M.	BENCH MARK	N.W.P.C.	NORTH WEST POINT OF CURVE
C.B.	CATCH BASIN	P.C.	POINT OF CURVE
C	CENTER LINE	P.I.	POINT OF INTERSECTION
C	CURB	PROP.	PROPOSED
CL & P.	CONNECTICUT LIGHT AND POWER	P.T.	POINT OF TANGENT
C.M.S.	CITY MERESTONE	P.V.C.	POINT OF VERTICAL CURVE
EL.	ELEVATION	P.V.I.	POINT OF VERTICAL INTERSECTION
EXIST.	EXISTING	P.V.T.	POINT OF VERTICAL TANGENT
G	GUTTER	R	RADIUS
G.G.	GAS GATE	S	SOUTH
H	HEADER	S.E.P.C.	SOUTH EAST POINT OF CURVE
HYD.	FIRE HYDRANT	S	SHOULDER OF DRIVE
I	INTERIOR ANGLE	S.W.P.C.	SOUTH WEST POINT OF CURVE
M.H.	MANHOLE	T	TANGENT
STA.	STATION	W	WALK
		W.G.	WATER GATE

Anthony Ferraro
ANTHONY FERRARO
Assistant Director of Public Works
City Engineer

Emily Nugent Mokrischi
JOHN C. BURKE
Assistant City Manager