



CITY OF HARTFORD PARKS AND RECREATION DEPT.      DATE

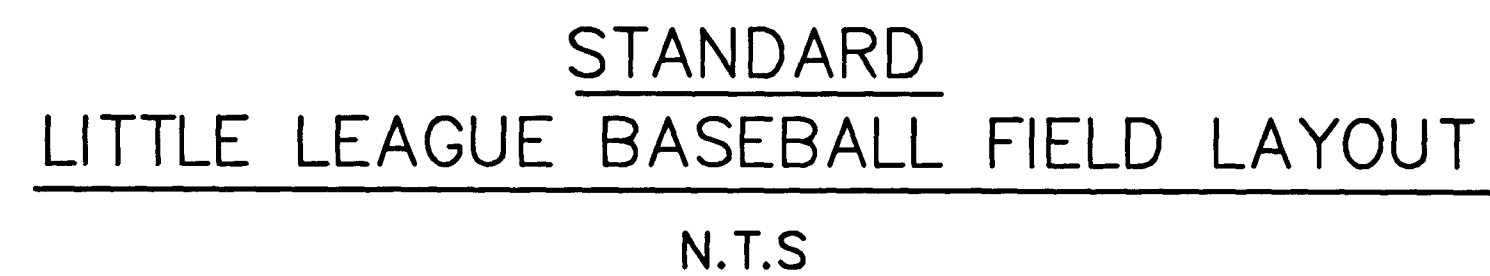

1. DIMENSIONS FOR FIELD LAYOUT AND INSTALLATION OF FENCING AND OPENINGS ARE SYMETRICAL (EXCEPT 12'-0" GATE).
2. POSTS FOR CHAIN-LINK-FENCE SHOULD BE INSTALLED ON THE OUTSIDE OF PLAYING FIELD AREA.
3. AREAS BETWEEN FOULINES AND CHAIN-LINK-FENCE (FOUL TERR.) ARE TO BE MACHINE SEEDED ALONG WITH OUTFIELD.
4. IT IS THE CONTRACTORS RESPONSIBILTY TO INSURE THAT NEWLY SODDED OR SEEDED AREAS ARE NOT DISTURBED BEFORE THEY HAVE TAKEN HOLD. TEMPORARY FENCING AND/OR SIGNAGE MAY BE NECESSARY TO PREVENT DAMAGE FROM OCCURRING. THERE WILL BE NO ADDITIONAL PAYMENT THIS WORK IF IT IS REQUIRED.
5. THE CITY OF HARTFORD RESERVES THE RIGHT TO MODIFY OR CHANGE FIELD OR FENCING LAYOUT.
6. ALL FENCING IS TO BE VINYL COATED.



SECTION A-A  
N.T.S.

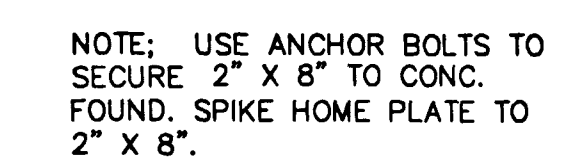

FOUNDATION FOR HOME PLATE  
N.T.S.

STANDARD FIELD LAYOUT AND MISC. DETAILS  
FOR  
THOMAS J. HYLAND MEMORIAL PARK

SHEET 2 OF 11	DRAWN: JLB	SCALE AS NOTED	DAYBOOK NO. 011203 B
	CHECKED: _____		DATE: MAY, 1990 FILE NAME: HYDET.DWG