

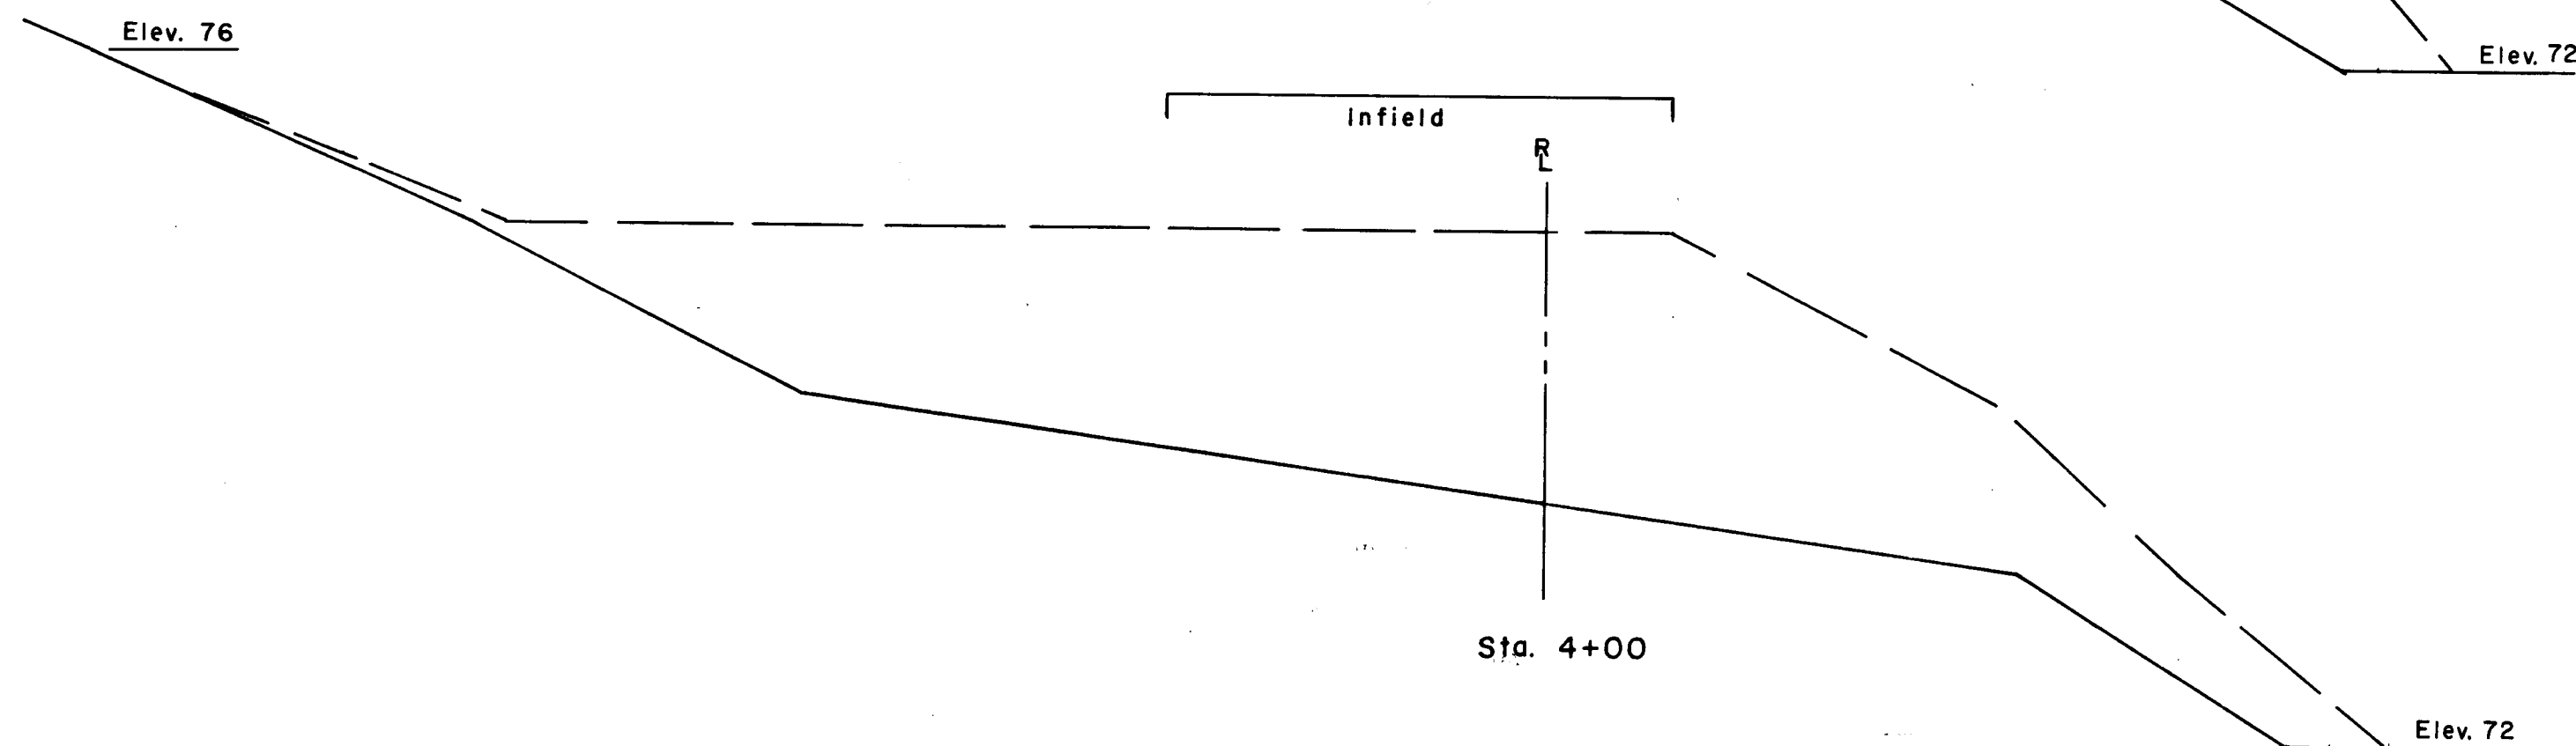
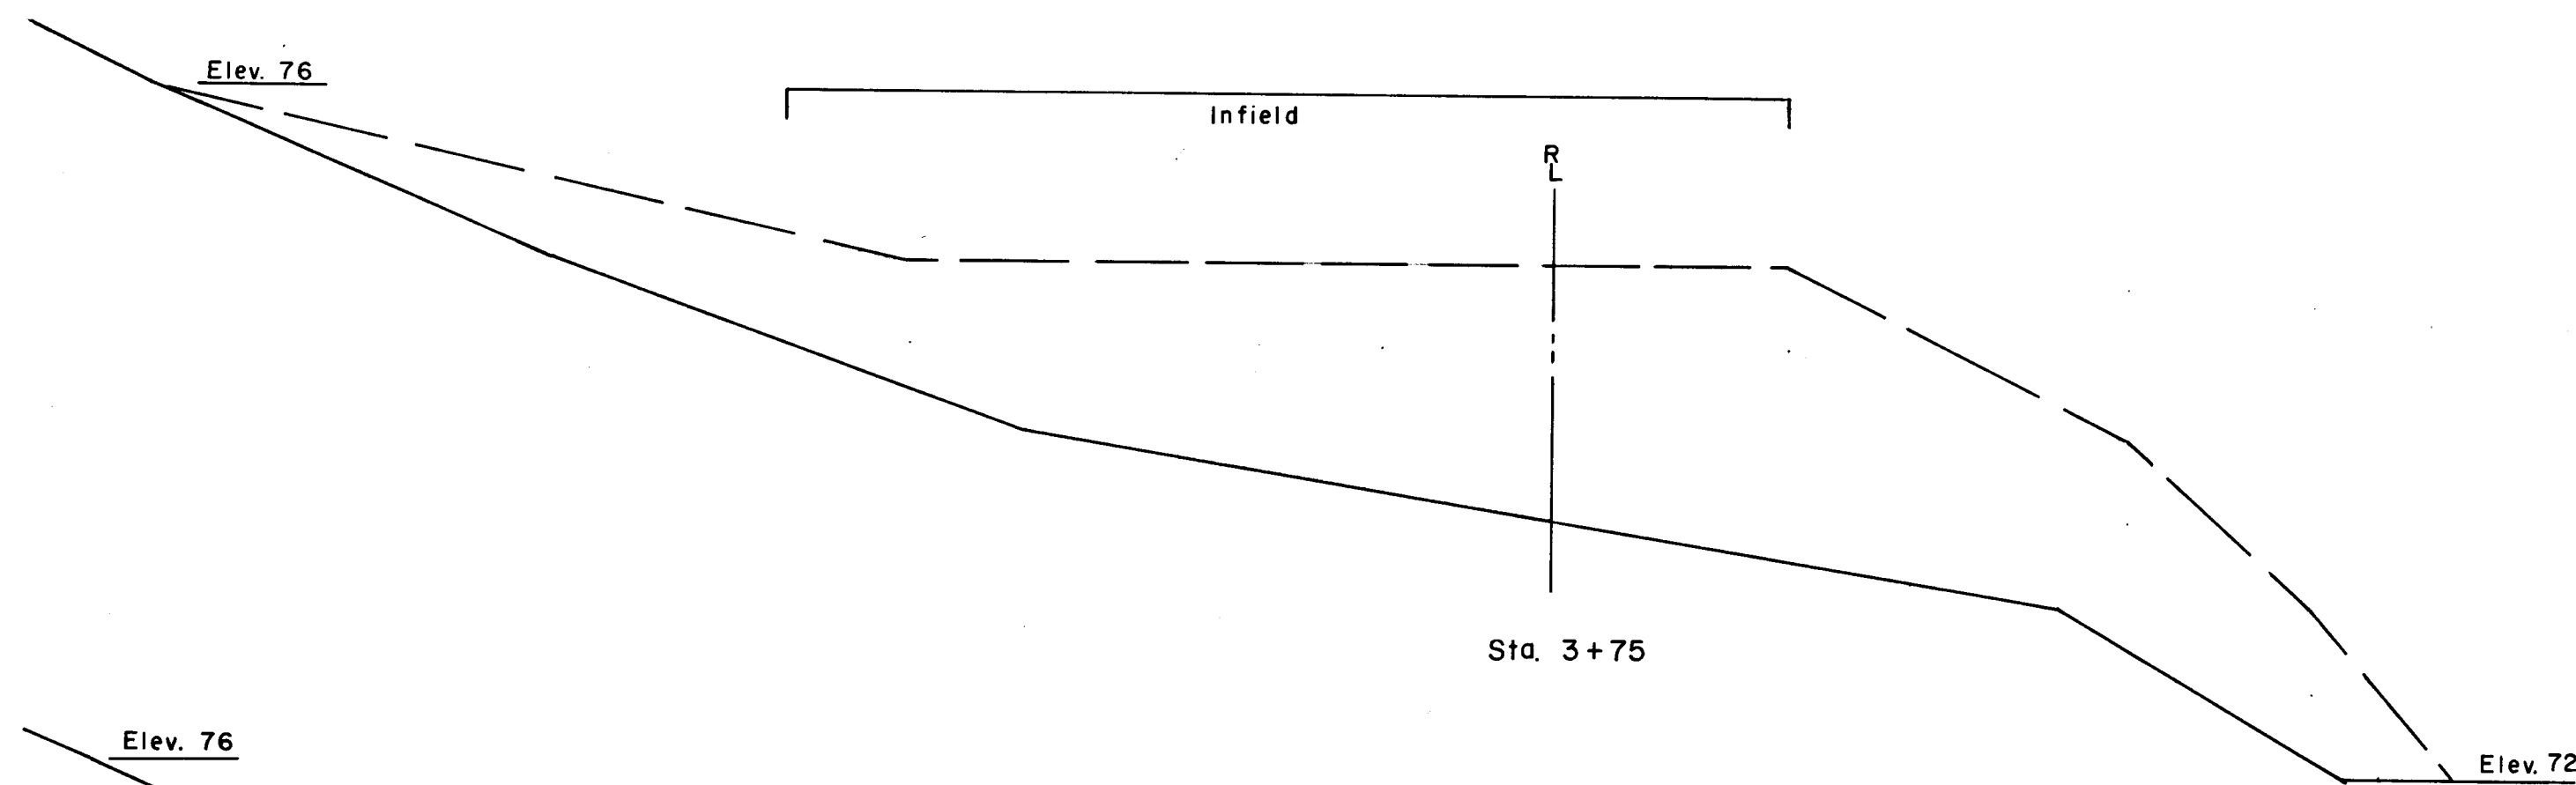
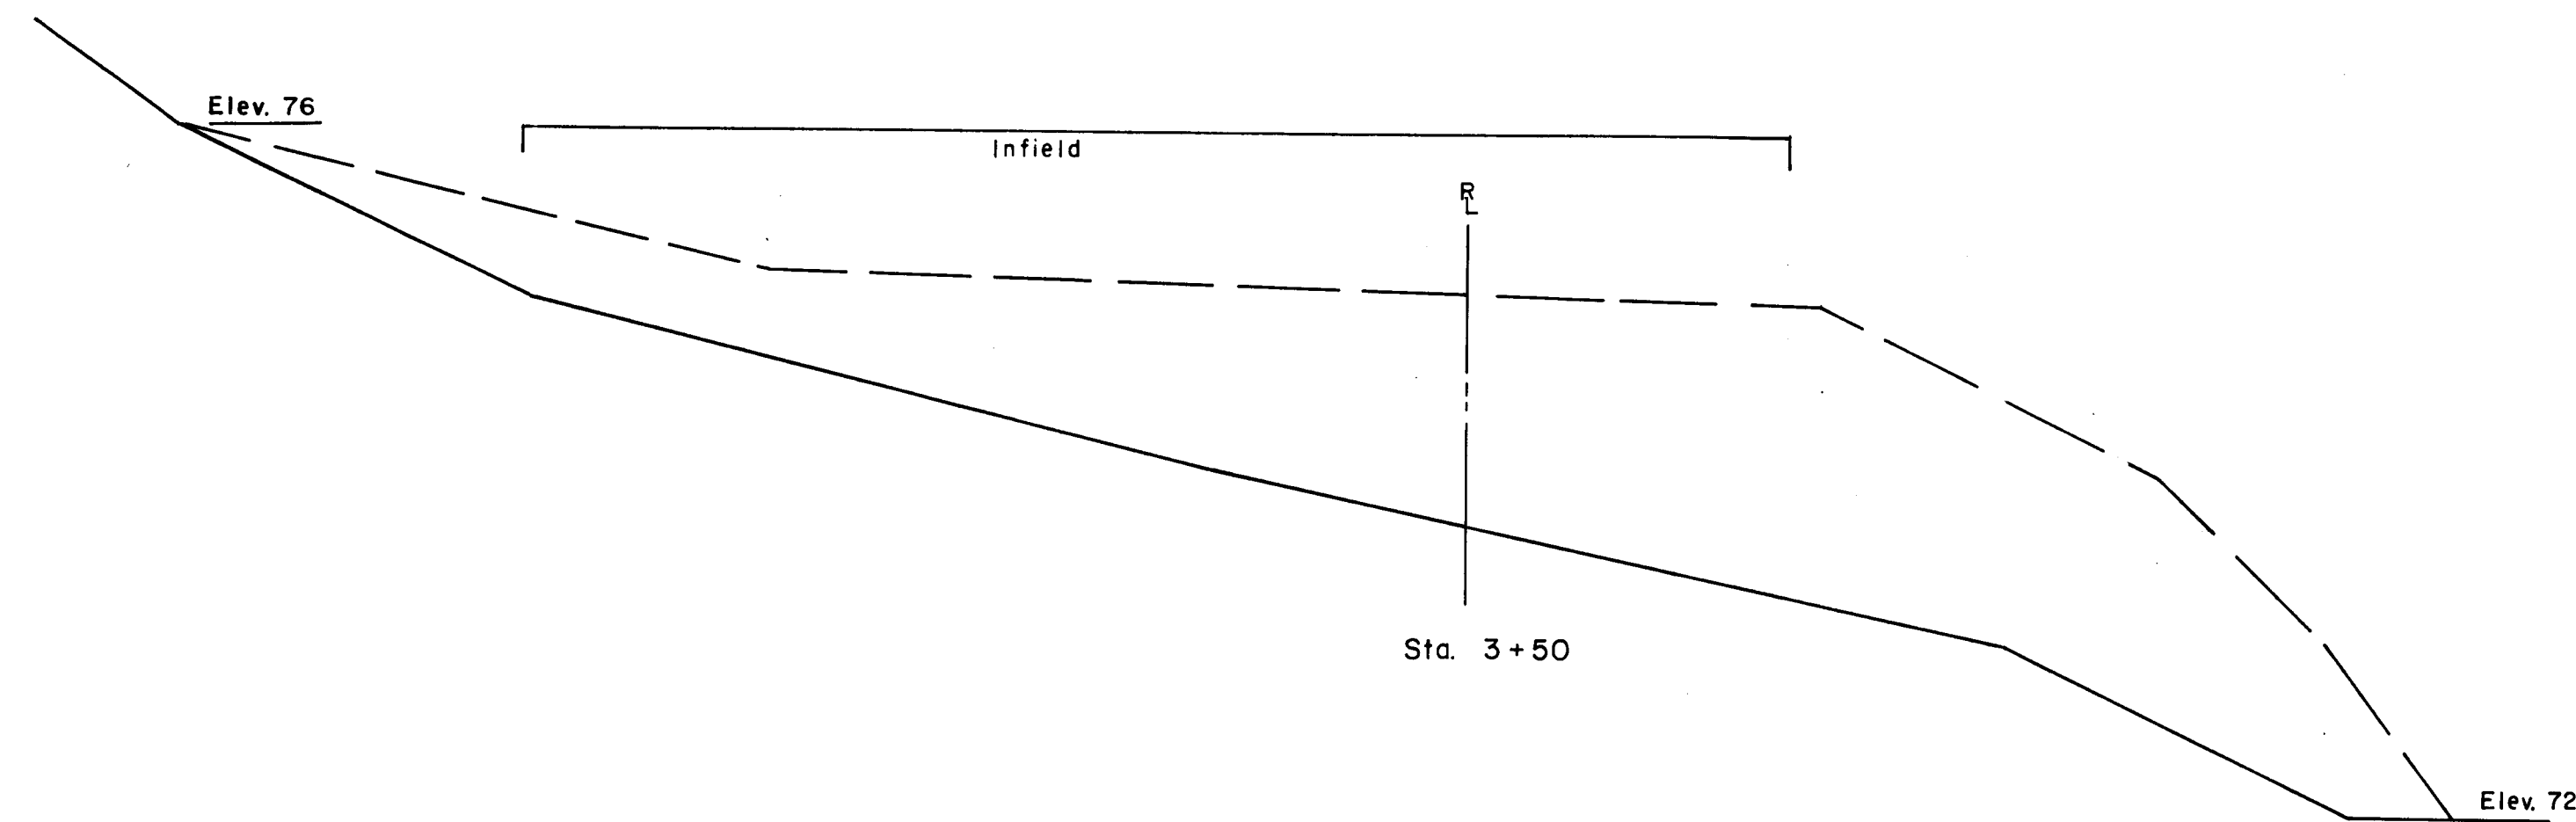
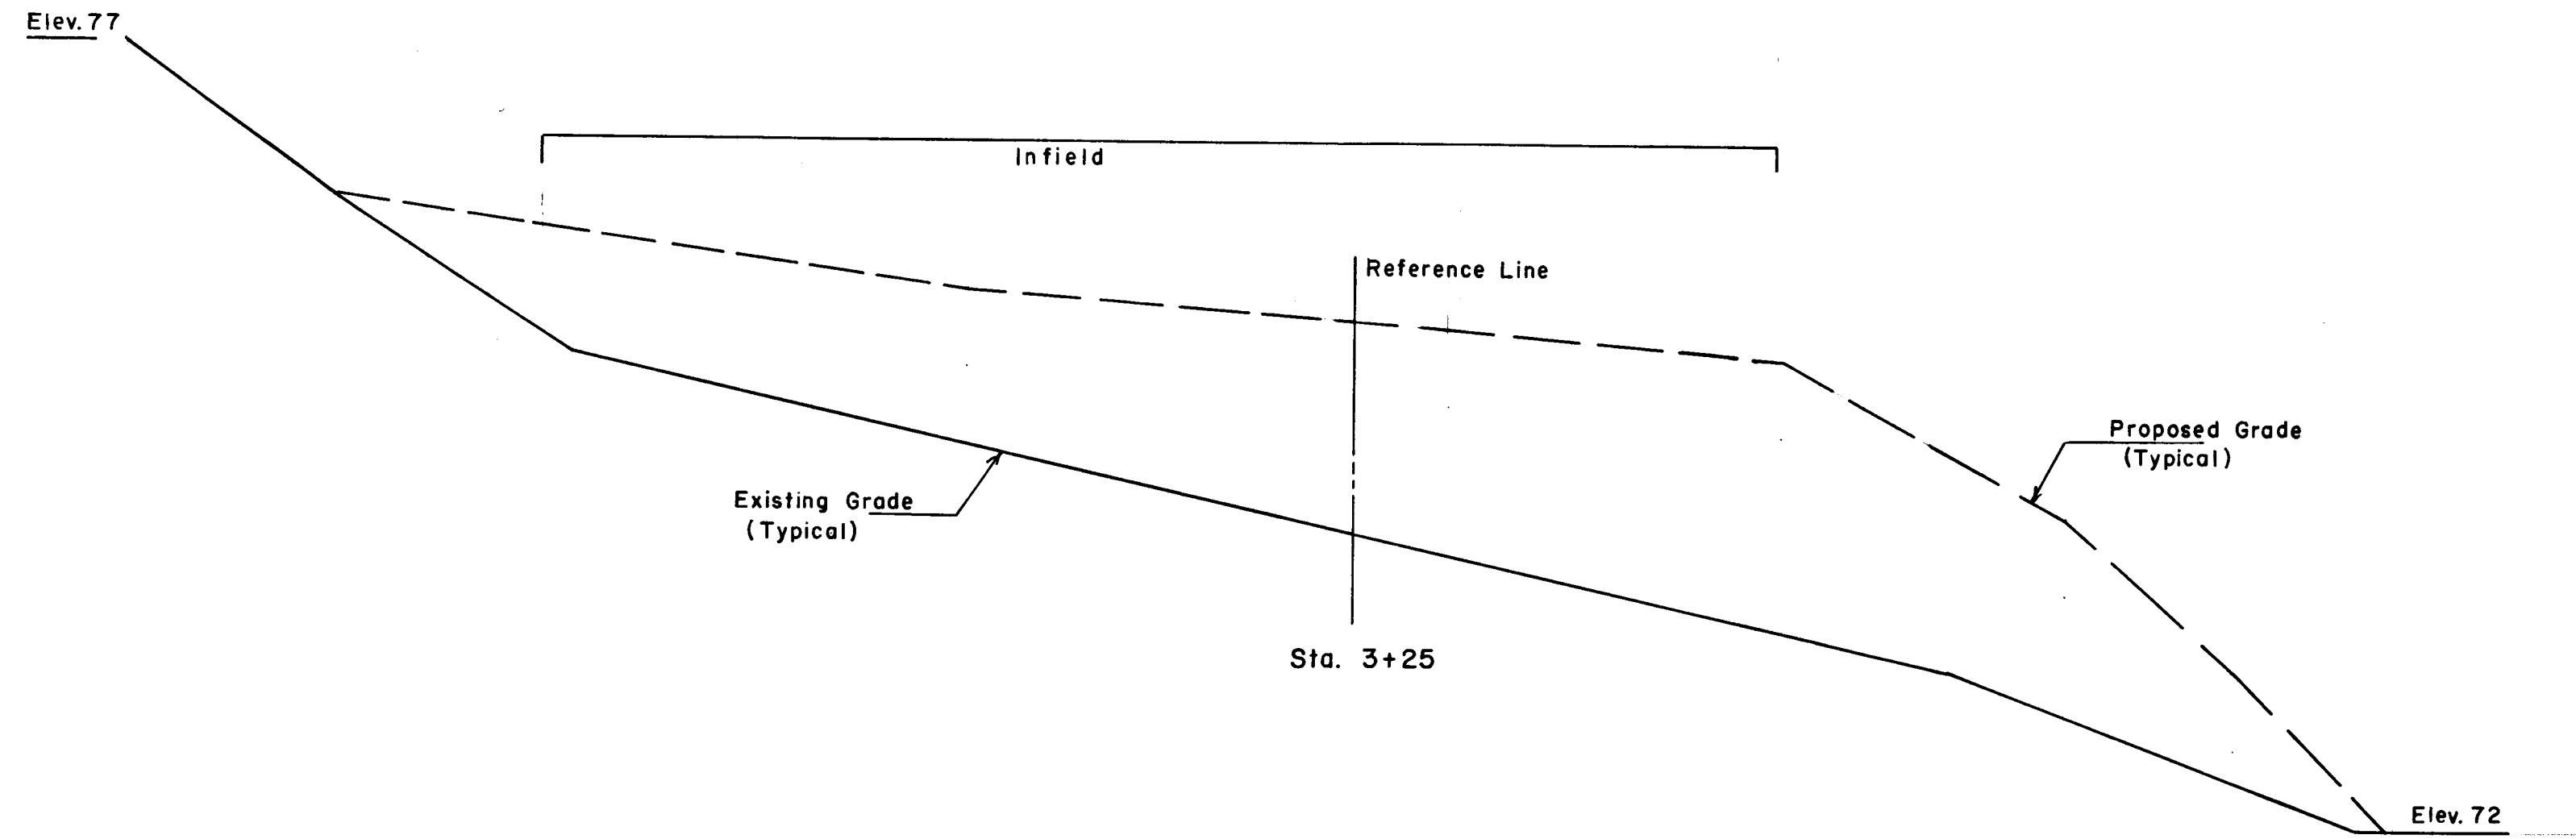
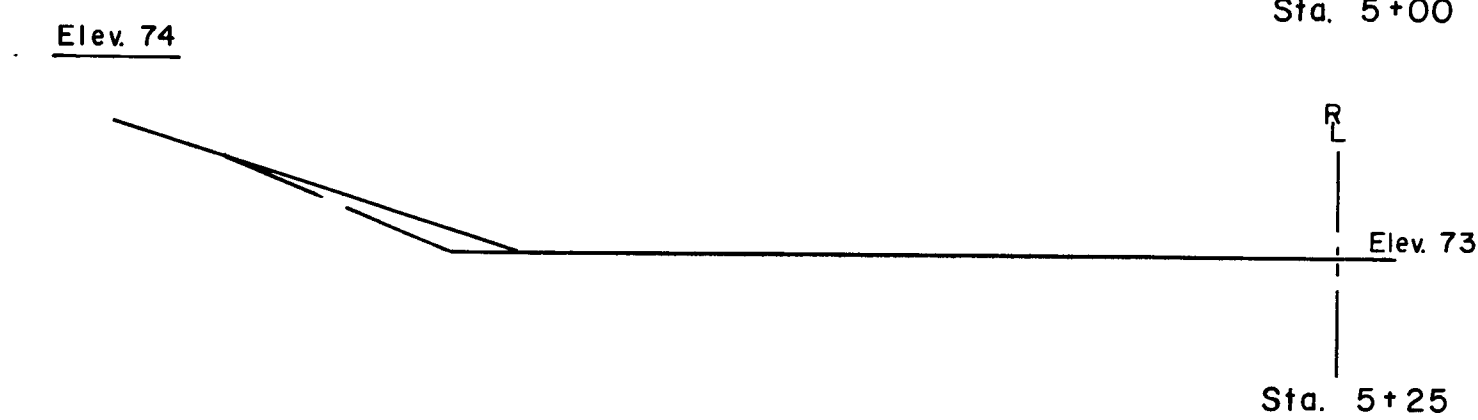
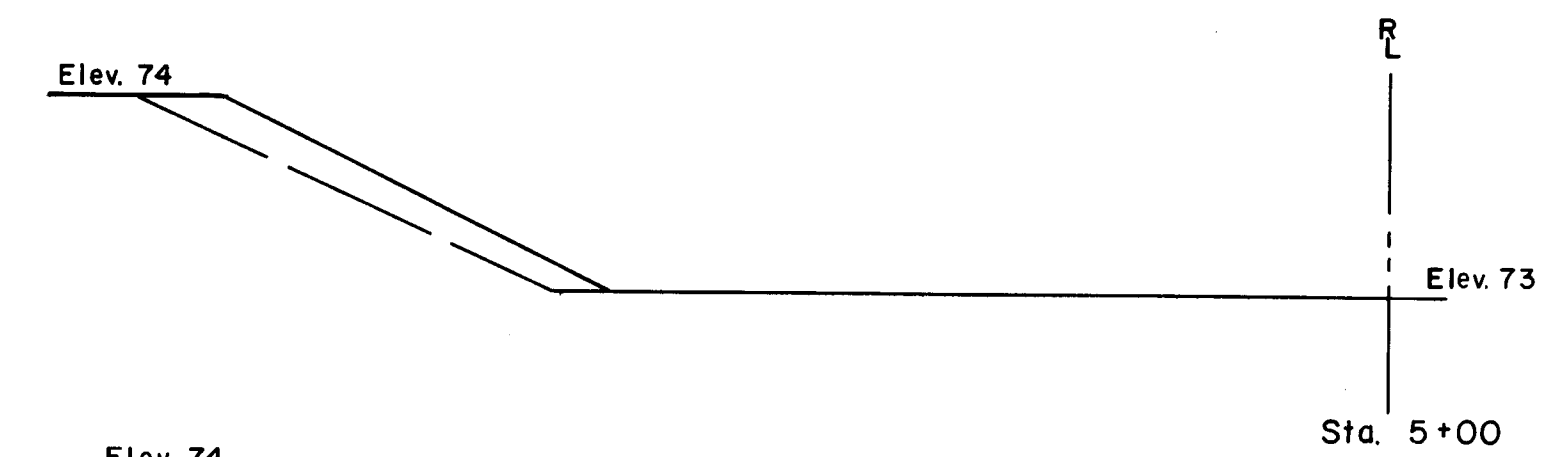
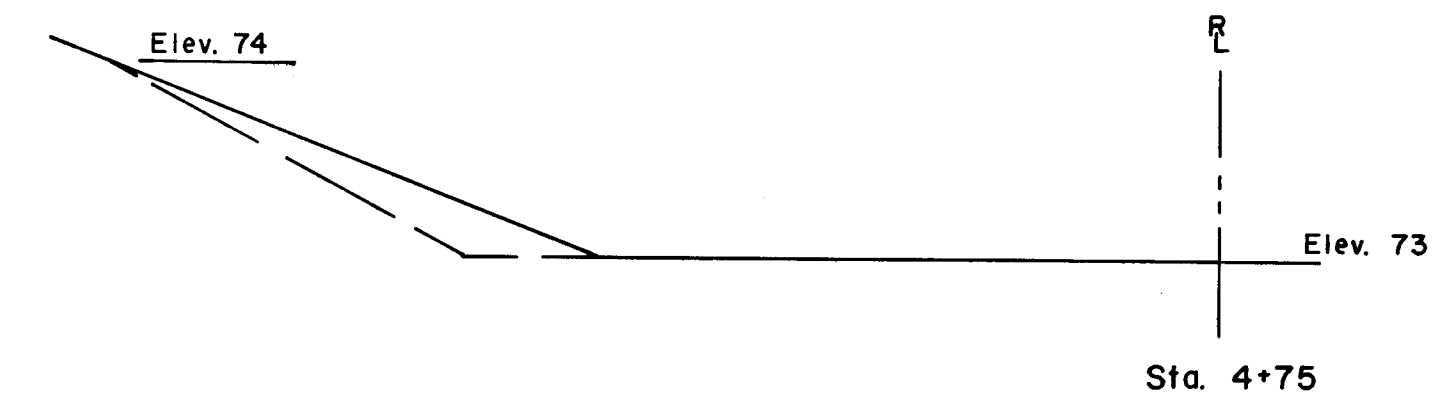


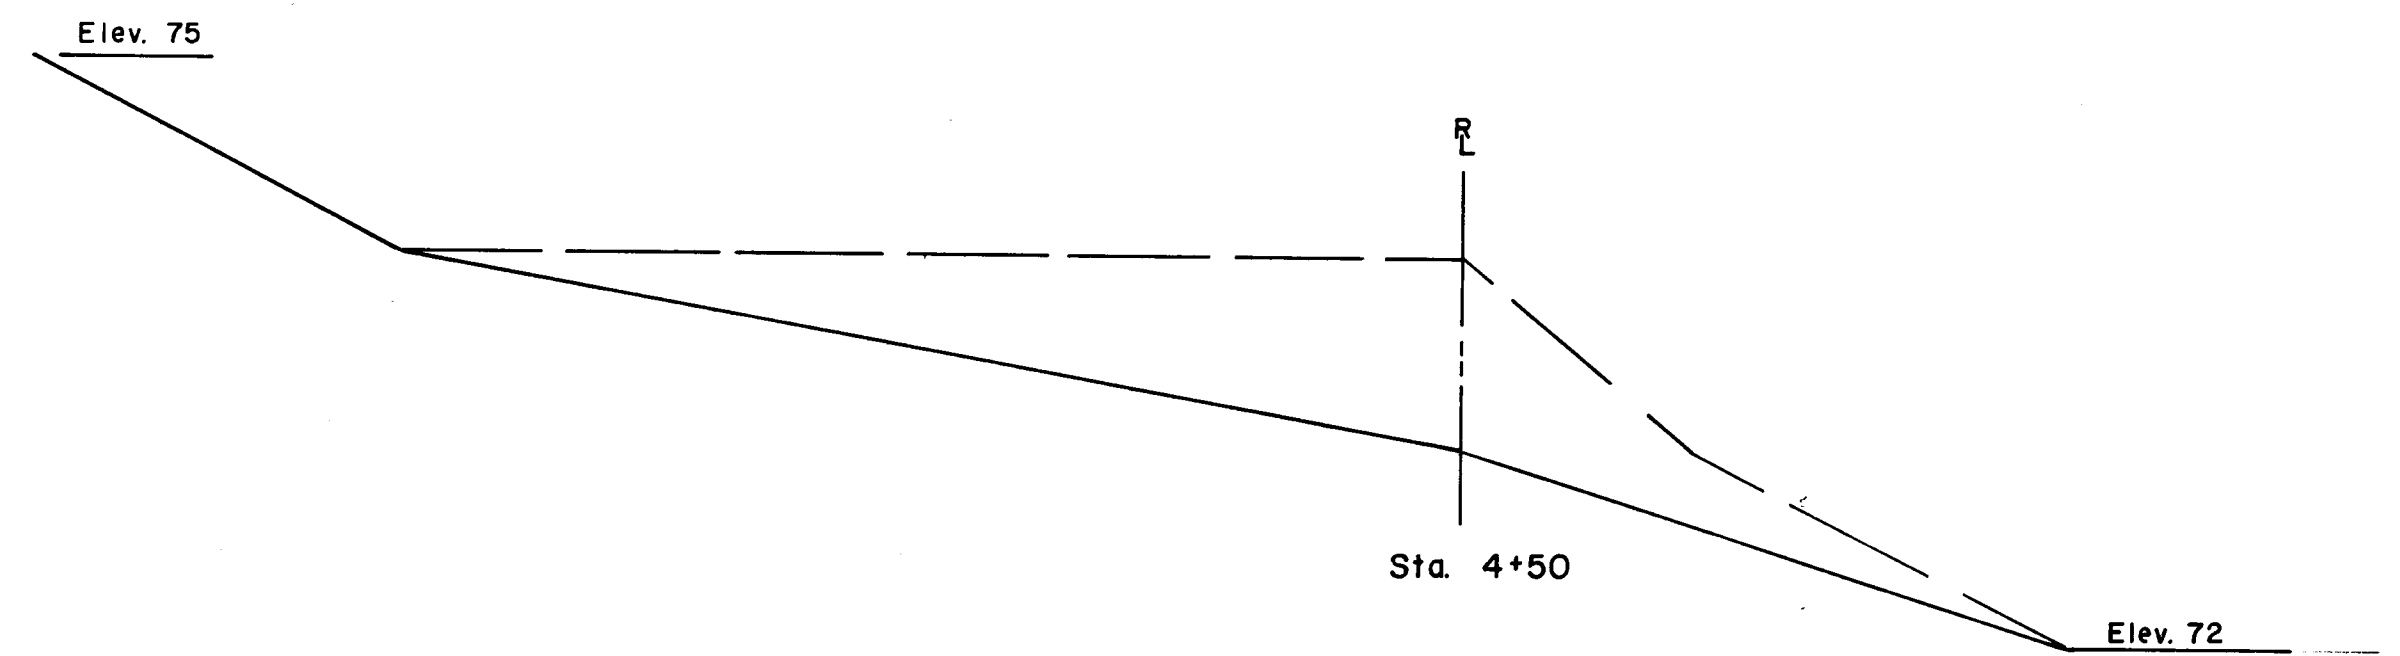

Cross-Sections are representative of the intent of this project, actual existing grade may differ slightly from that drawn. The Contractor is responsible to provide the quantity of fill and topsoil required to meet proposed finish grade.

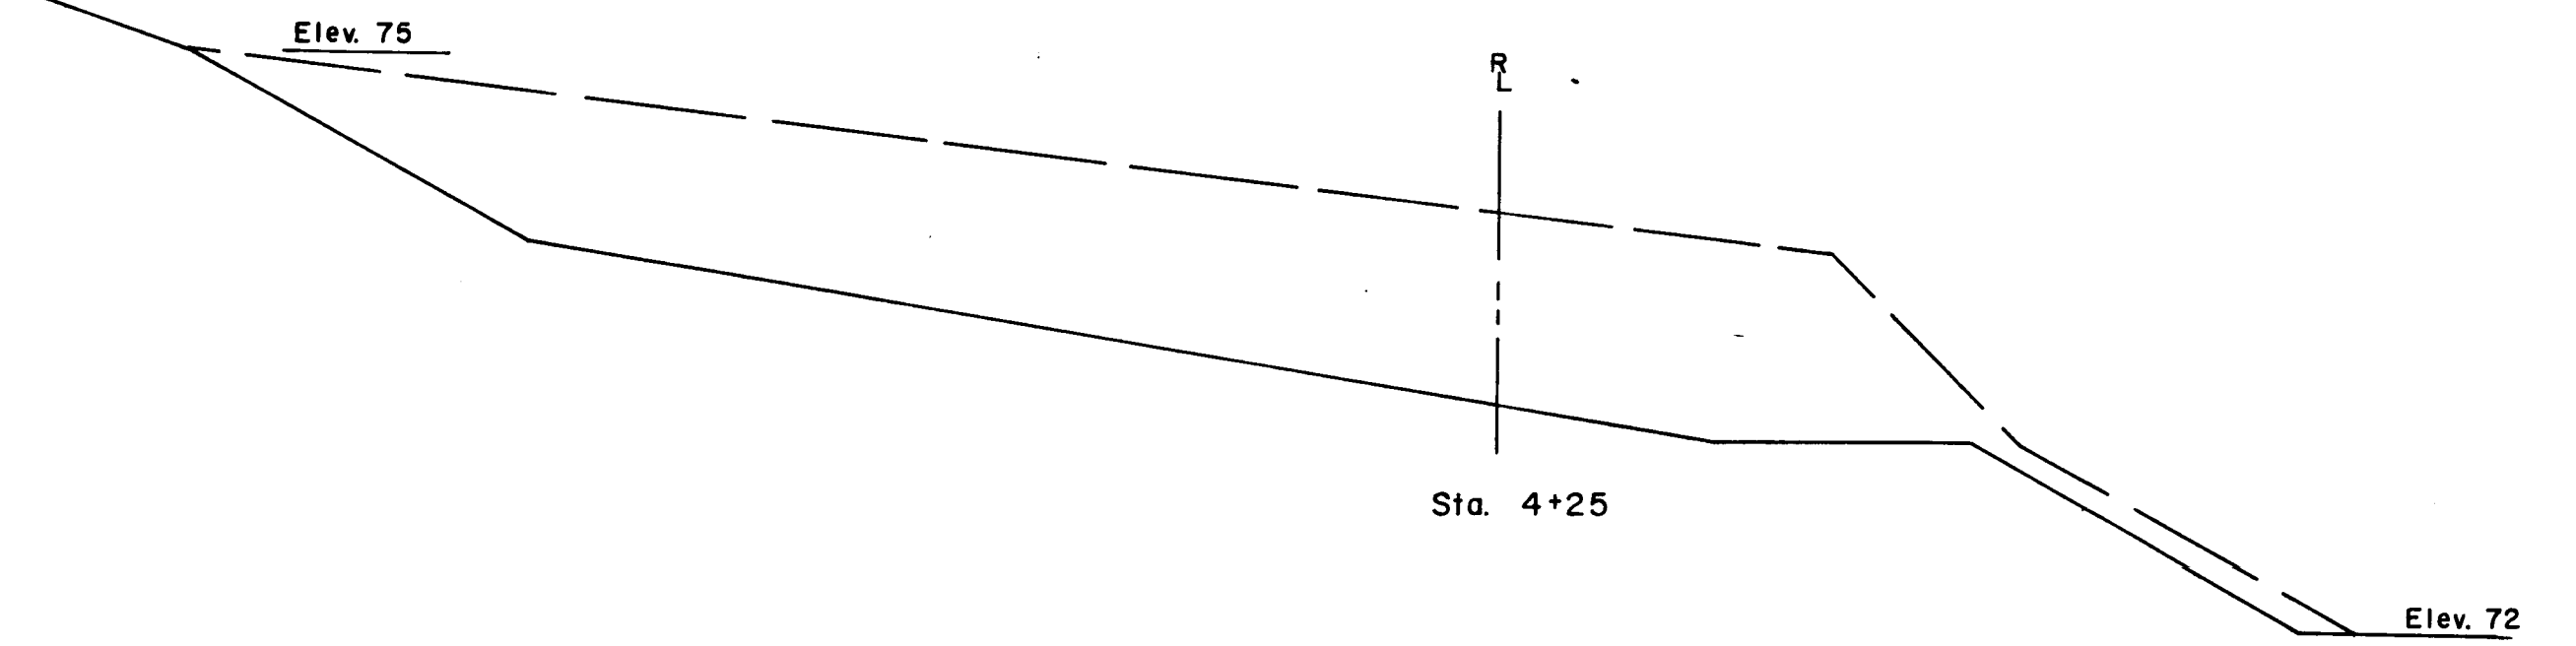

CITY OF HARTFORD, CONNECTICUT			
DEPARTMENT OF PUBLIC WORKS			
BUREAU OF ENGINEERING SERVICES			
BASEBALL FIELD IMPROVEMENTS			
AT GOODWIN PARK			
CROSS-SECTIONS			
SUBMITTED	RECOMMENDED	APPROVED	
<i>Richard M. Davis</i>	<i>James F. Davis</i>	<i>Anthony J. Davis</i>	
DRAWN RDS	SCALE	DAYBOOK NO. 011203J	
CHECKED	Horiz. 1"=20'	DATE MAY 1990	
	Vert. 1"=1'		