



SECTION C-C

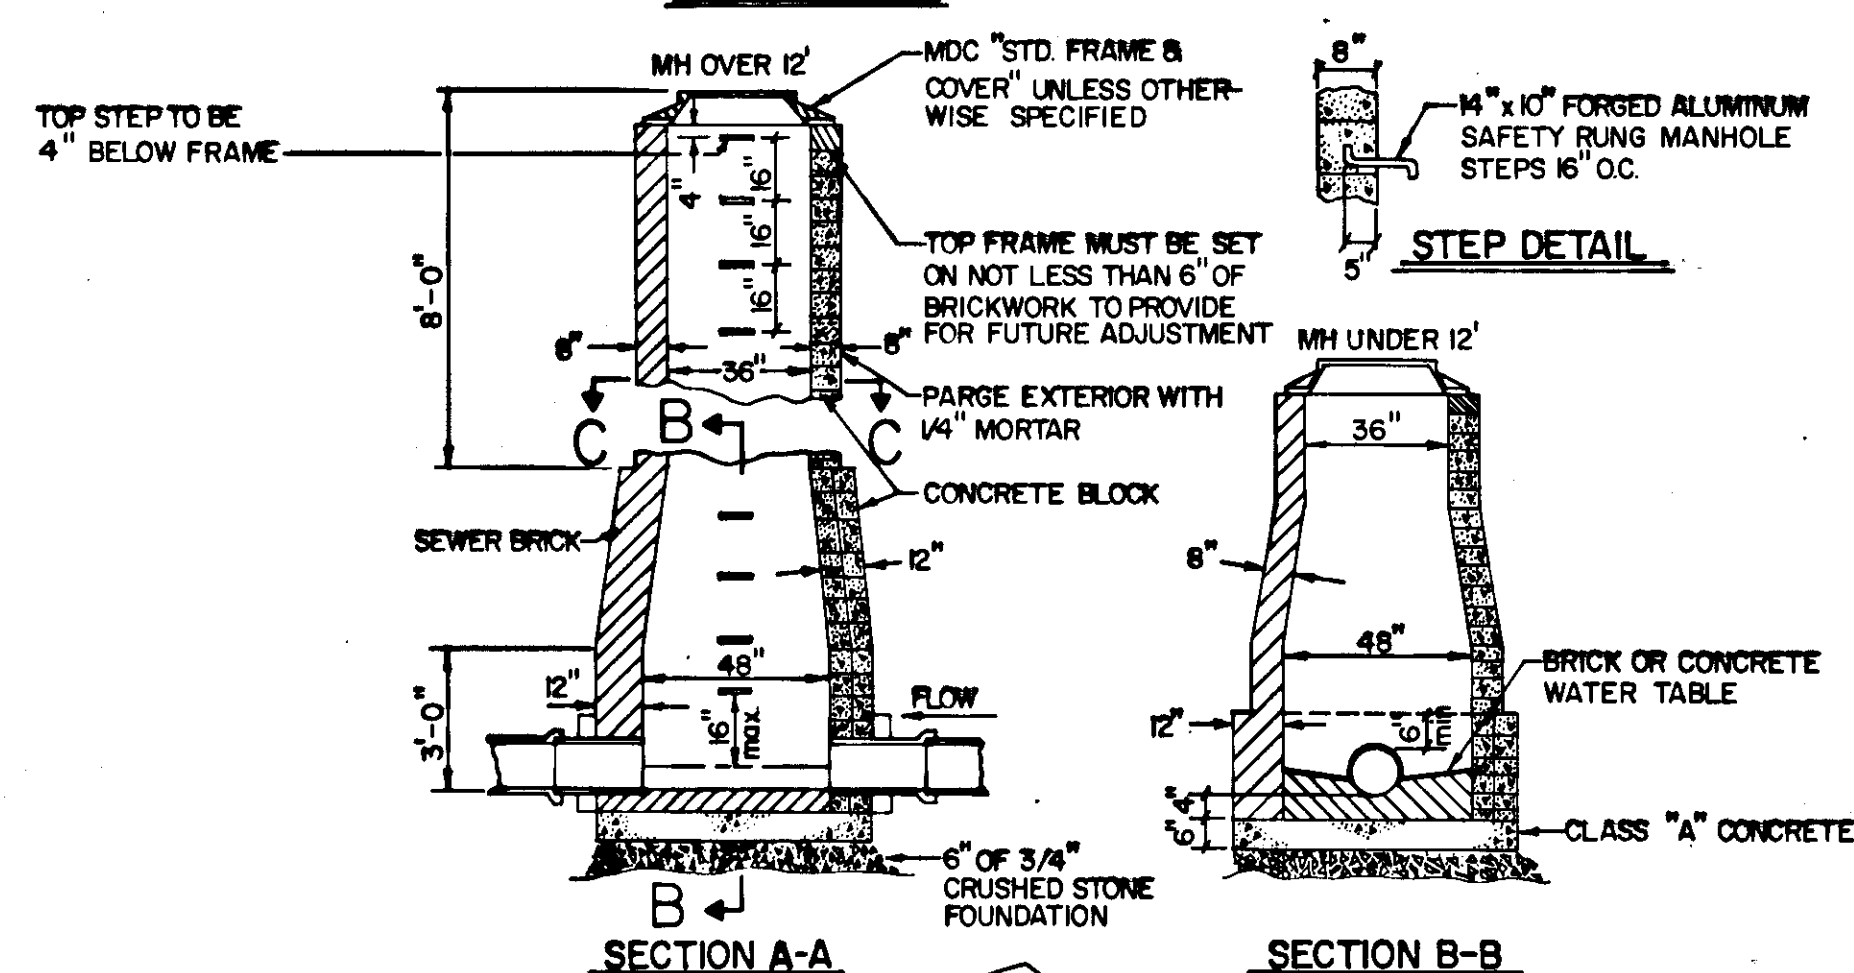

SECTION A-A

SECTION B-B

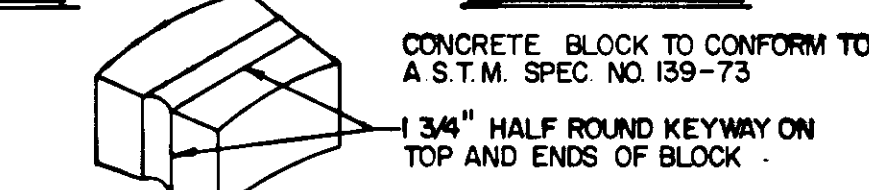


CONCRETE BLOCK DETAIL


14

TYPE 1 MANHOLE

nts

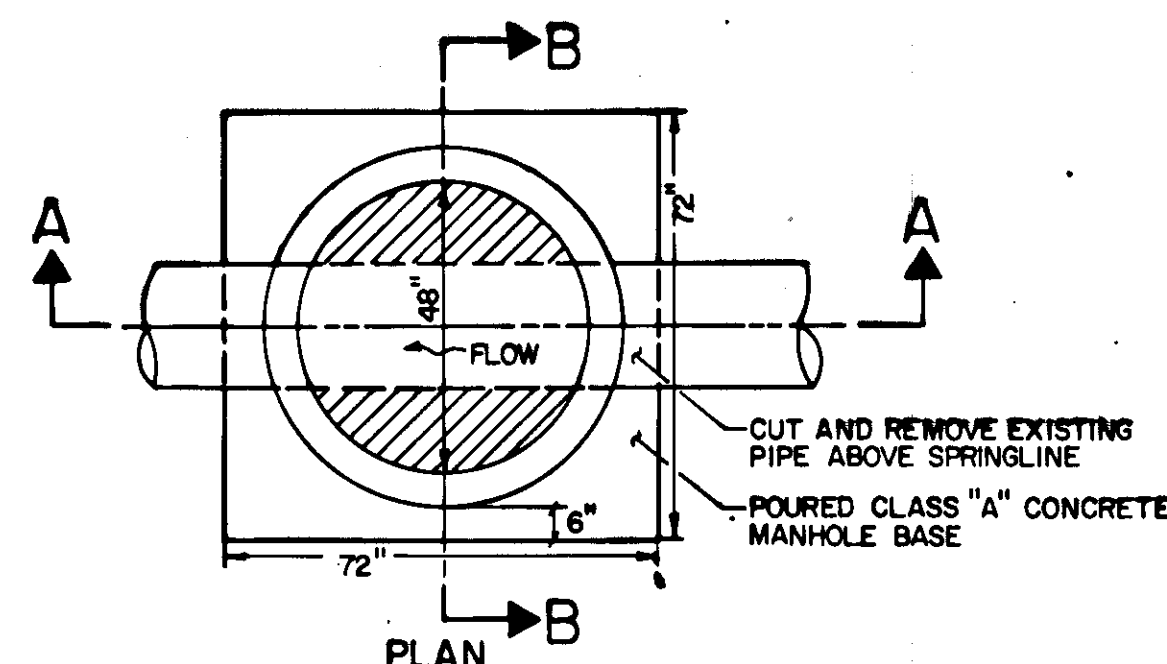

PLAN

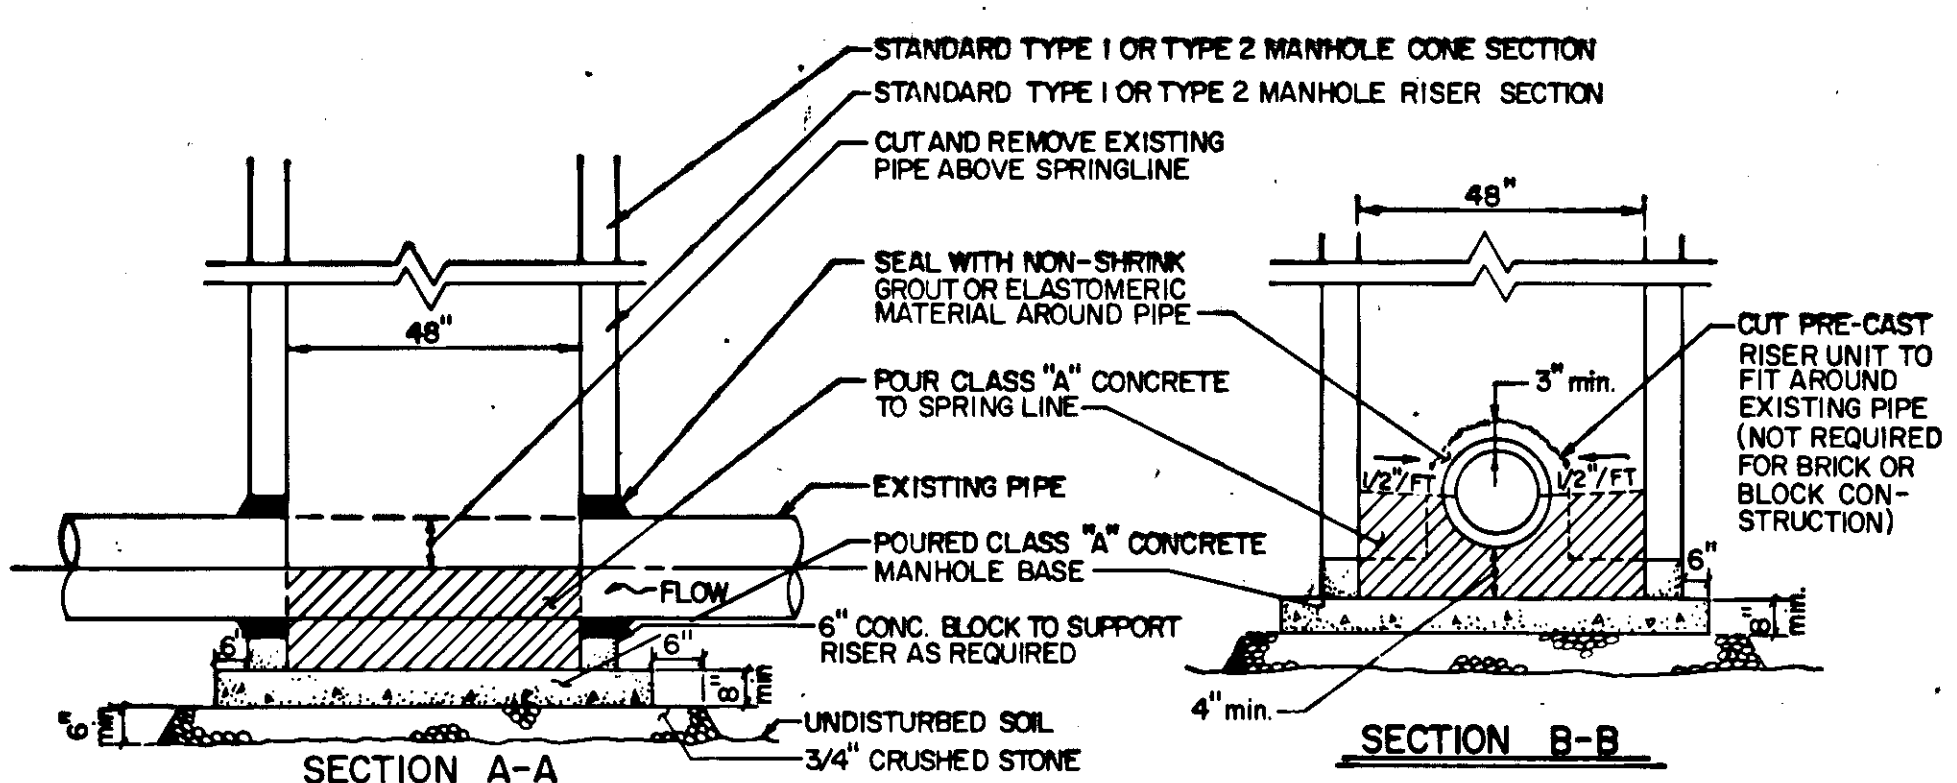

SECTION A-A


SECTION B-B

16


SPECIAL MANHOLE DETAIL

nts

NOTE: CHECK GRAPHIC SCALES BEFORE USING DRAWINGS

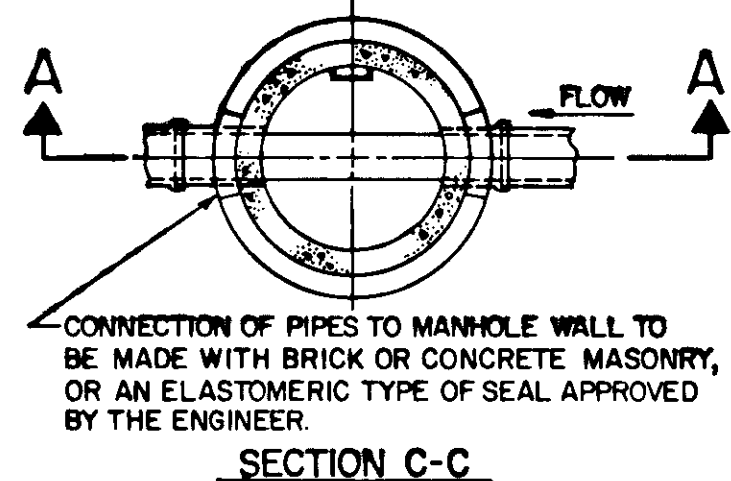

SECTION C-C

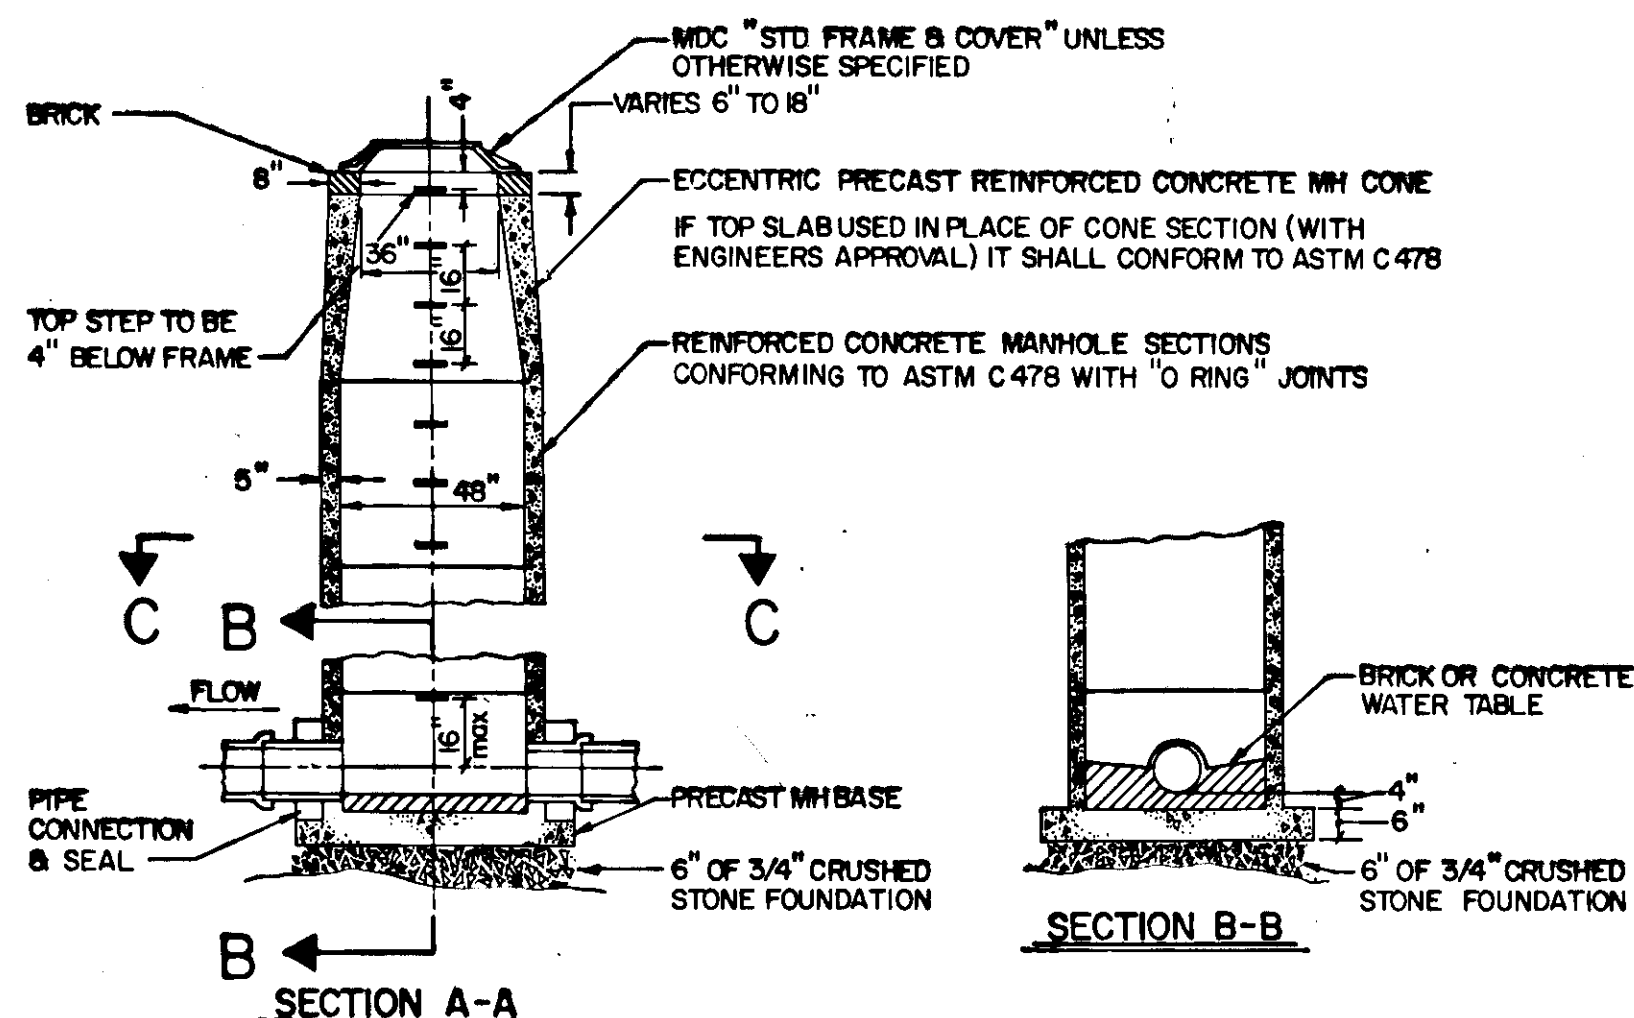

SECTION A-A


SECTION B-B

15


TYPE 2 MANHOLE

TYPICAL PRECAST MANHOLE

nts

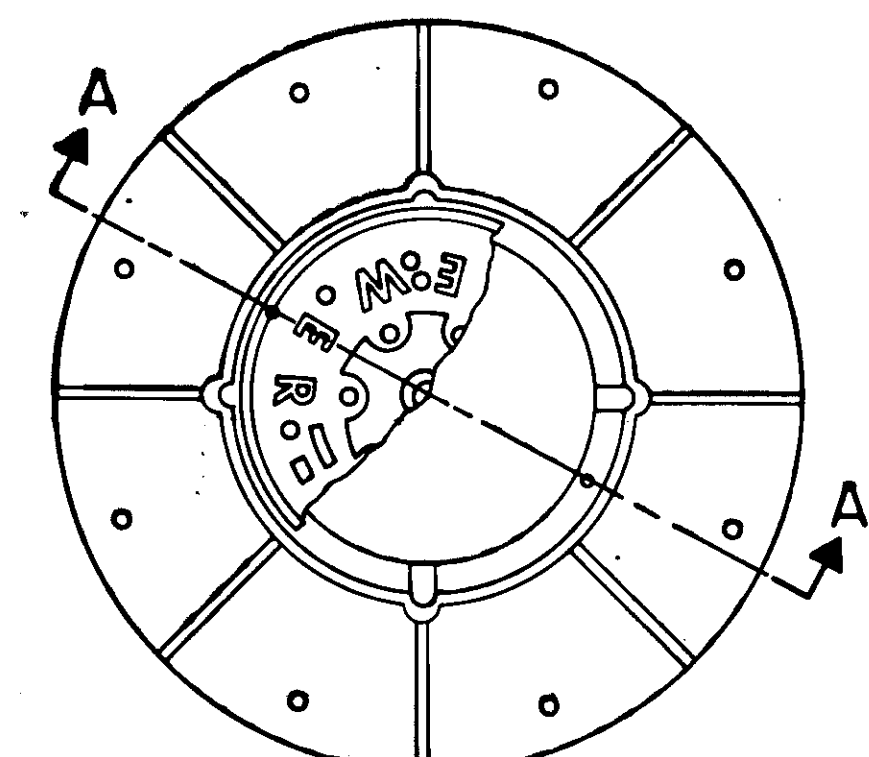

SECTION A-A

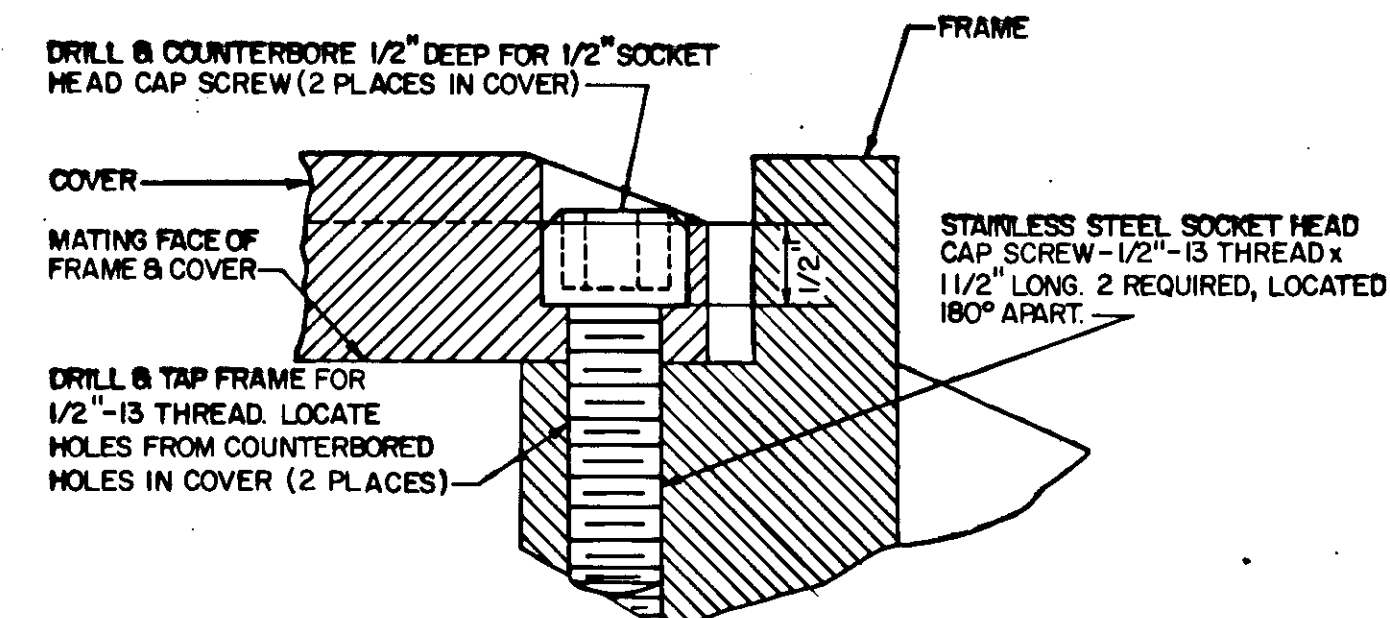


DETAIL "A"

17

SECURITY BOLTING OF

MANHOLE COVER

nts

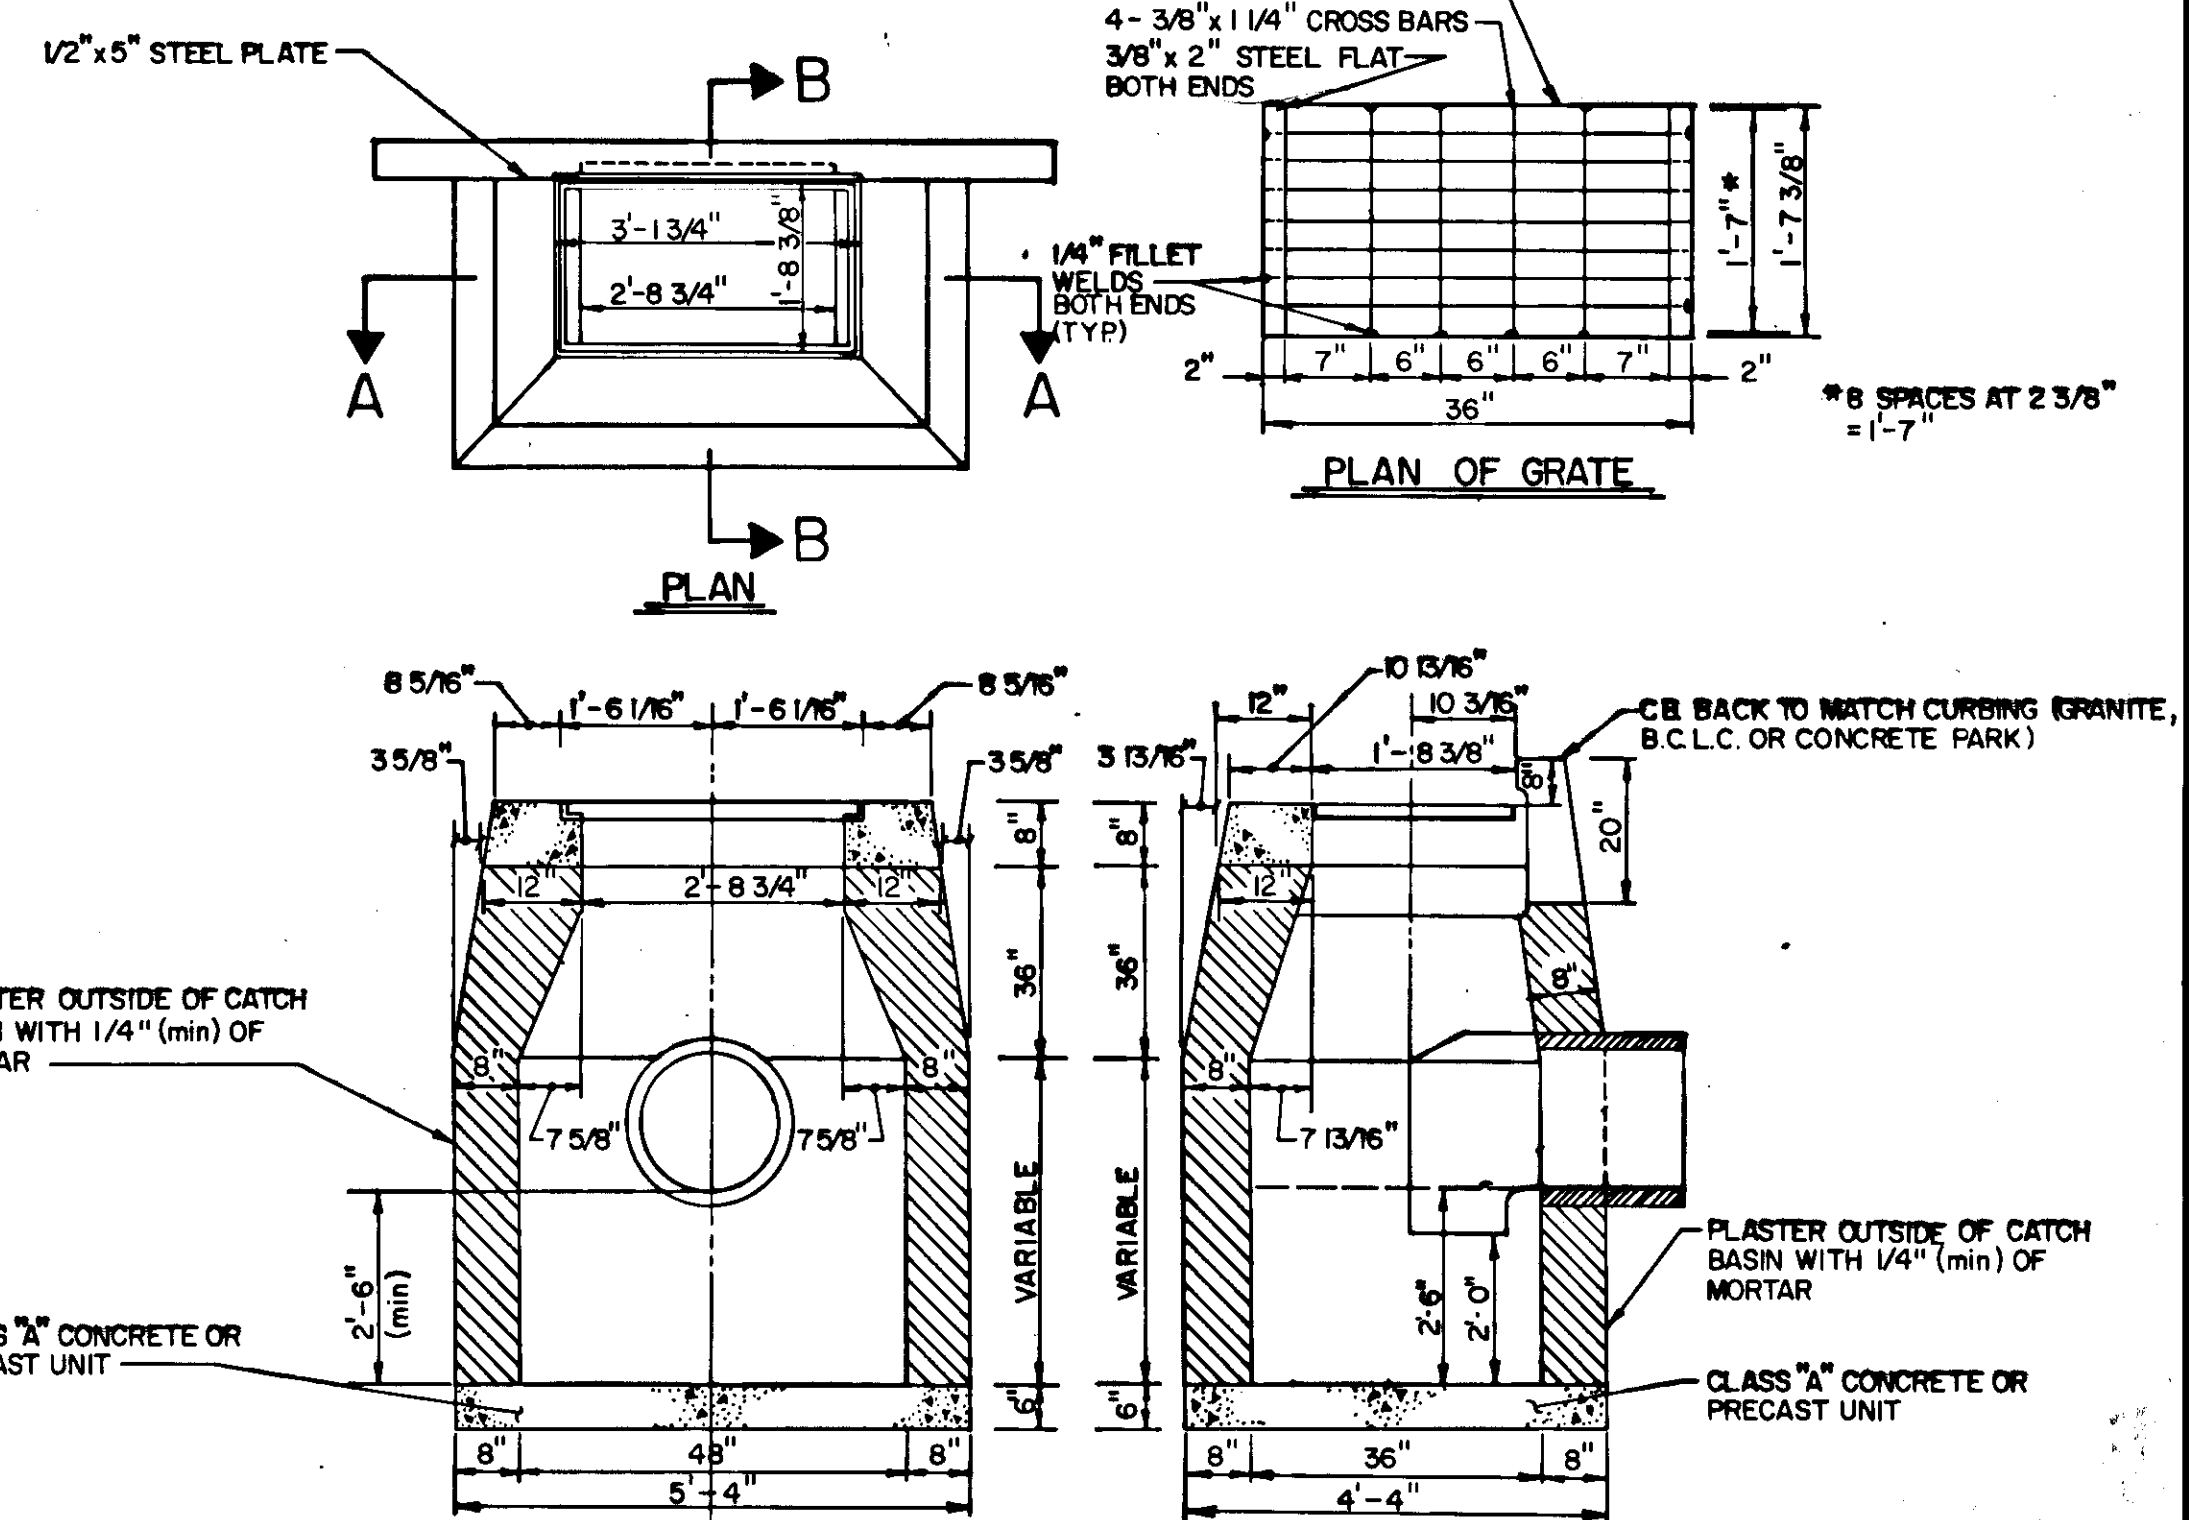

SECTION A-A

SECTION B-B

1

HARTFORD REVISED TYPE "C" CATCH BASIN

FOR GRANITE CURBING

nts

	</
--	--	----