

Cross Section of Concrete Gutter for Prospect Avenue.


NOTE: Gutter to be built in sections
not over 12 ft. long. Surface to be perfectly
smooth.

Quantities Per Lineal Foot.

Concrete	2.00 cu. ft.
Foundation	3.50 cu. ft.

NOTE: Measurement of materials by
shovels only is not permitted.

Department of Engineering
Hartford Conn September 1914
Day Book No. 03562

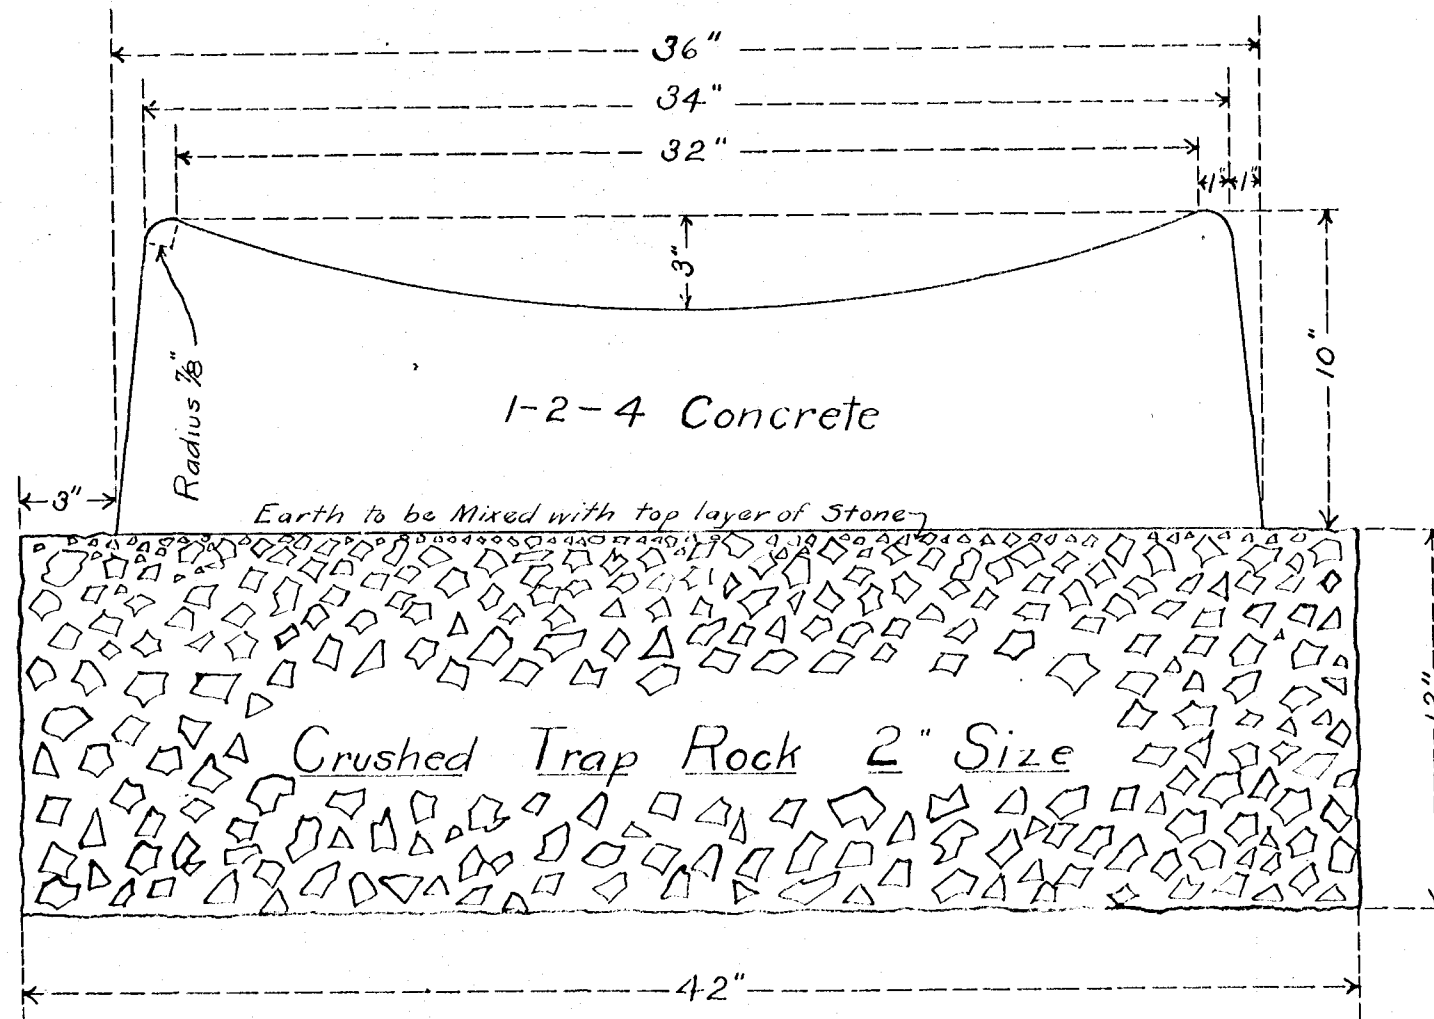

SCALE: ONE INCH = ONE HALF FOOT