


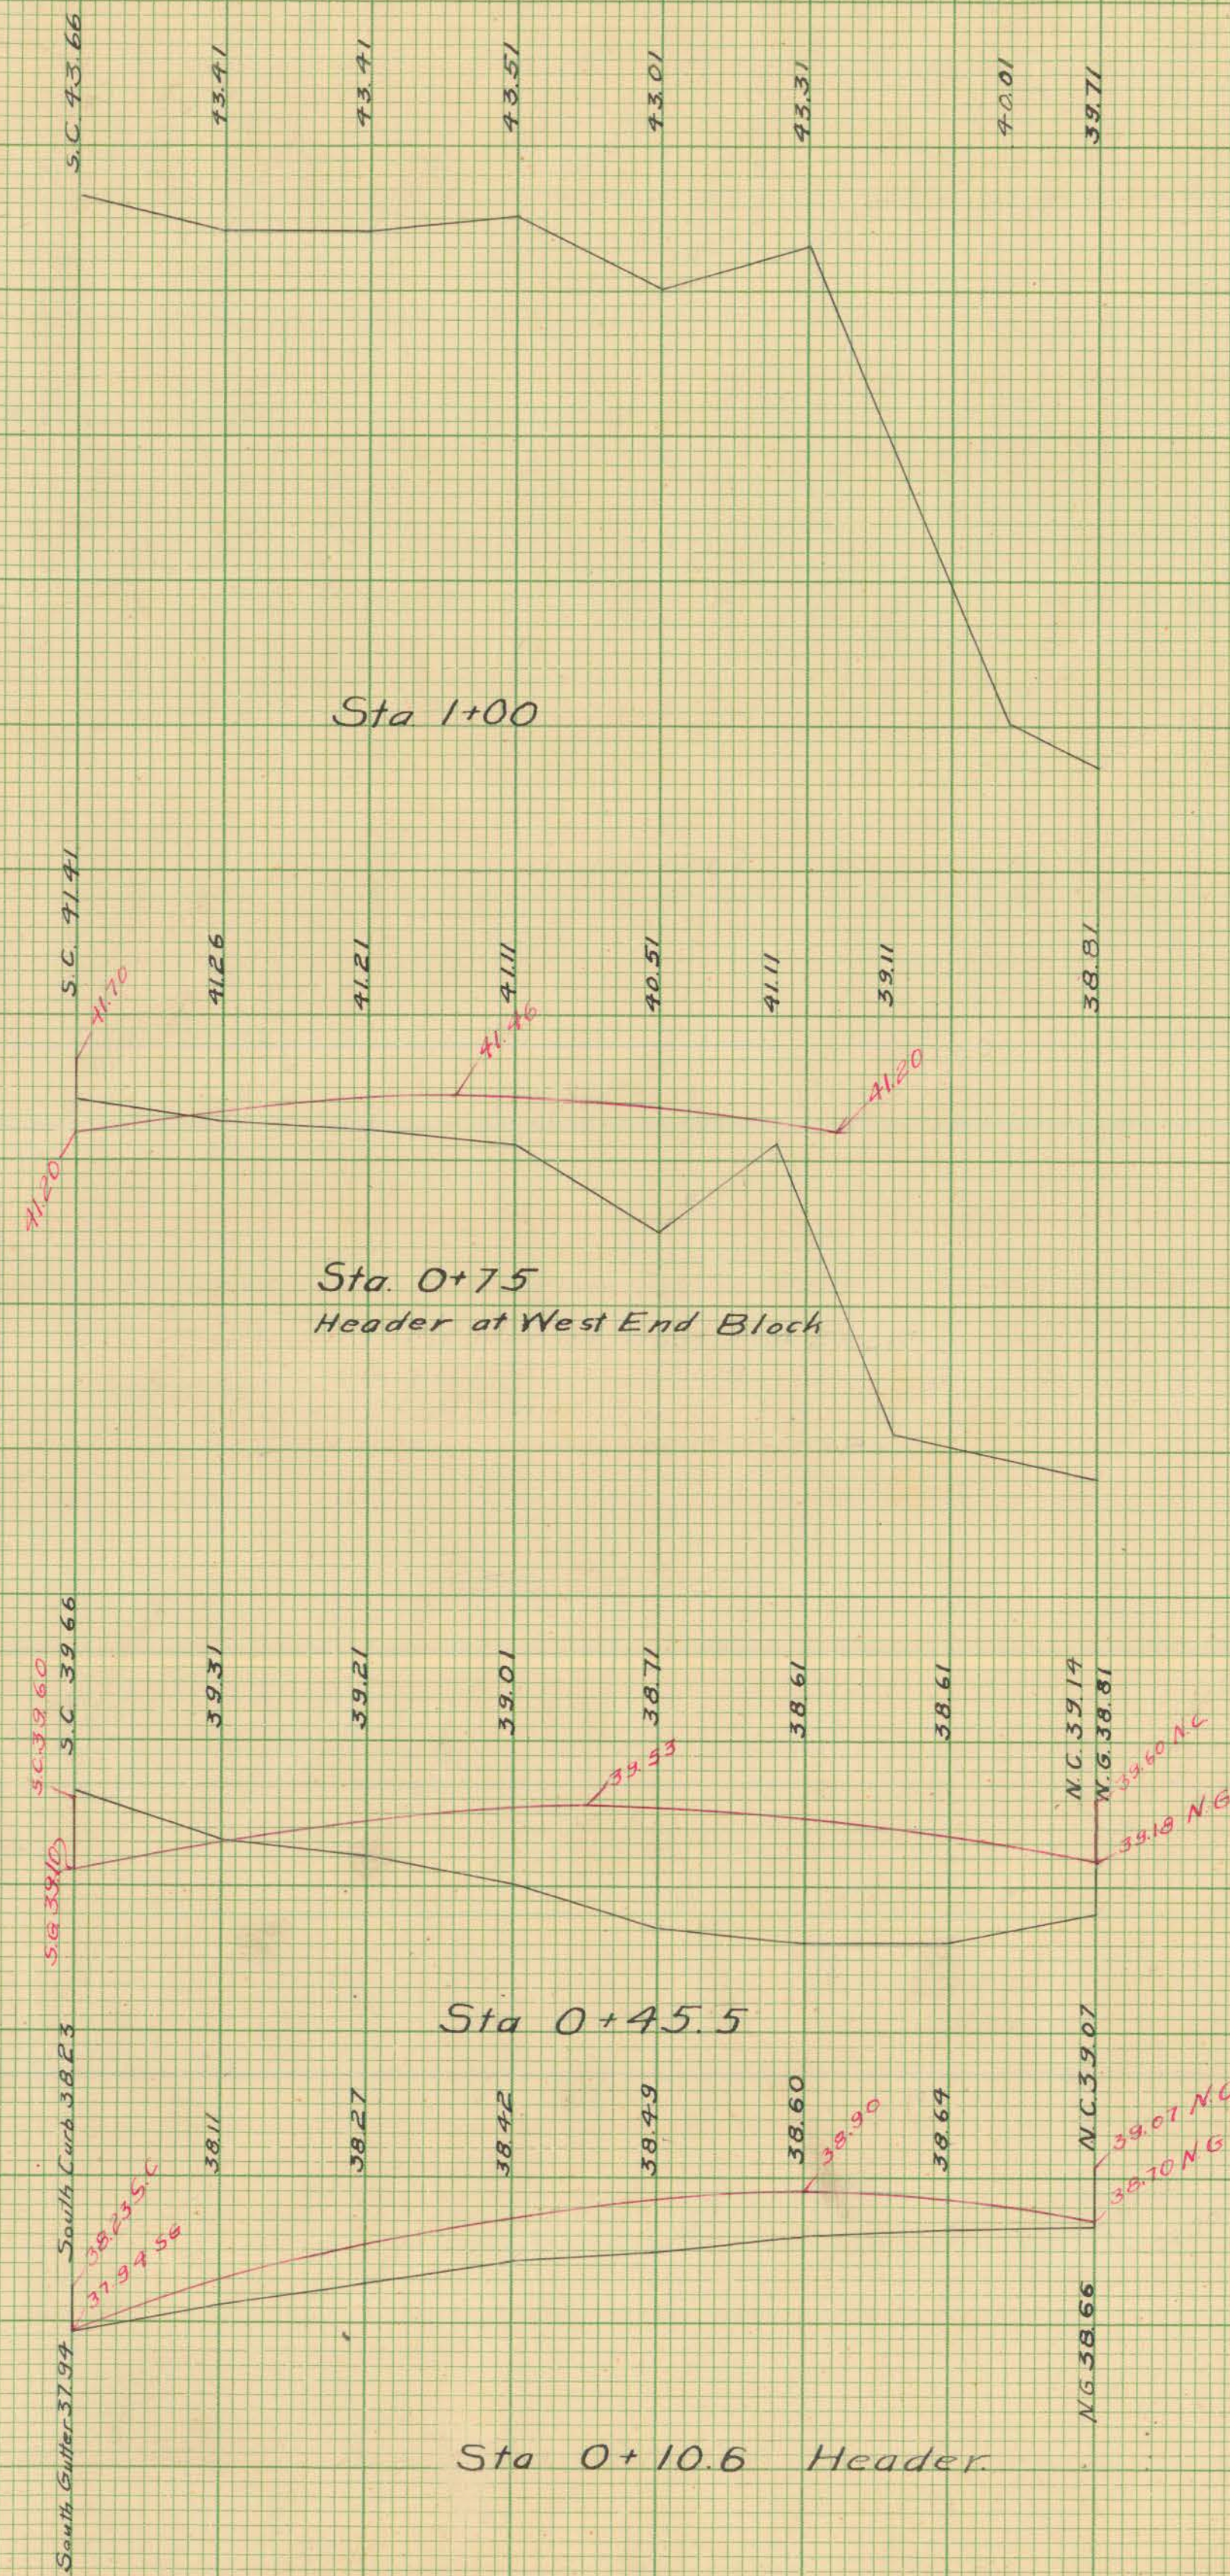

CHURCH STREET

SPRUCE STREET WESTERLY

HORIZONTAL SCALE 1" = 5'

VERTICAL SCALE 1" = 1'

NOTE - Stations Measured on South Curb

Sta 0+00 at S.W.P.I. SPRUCE ST.

Note Book #364

See Profile 127-15

AUG 1913.

OFFICE OF CITY ENGINEER
HARTFORD, CONN.

Date Aug 1913, Day Book No. 03339

Notes 364 - 136, 137, 138.

R.N. Clark City Engineer