

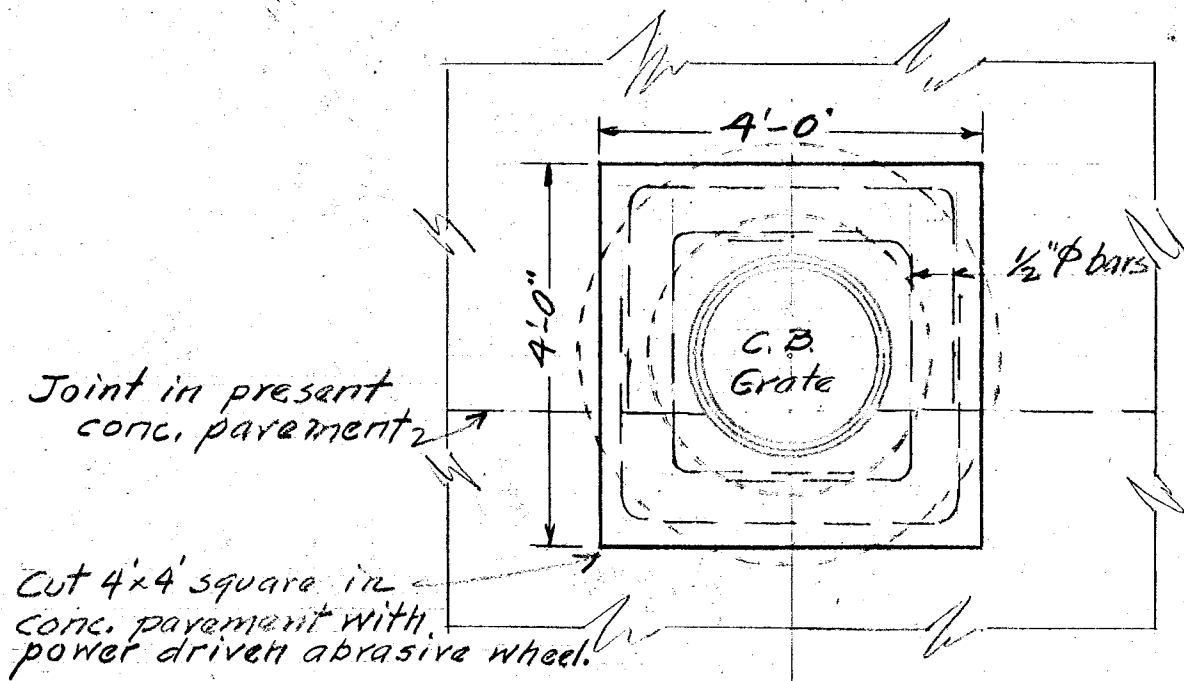


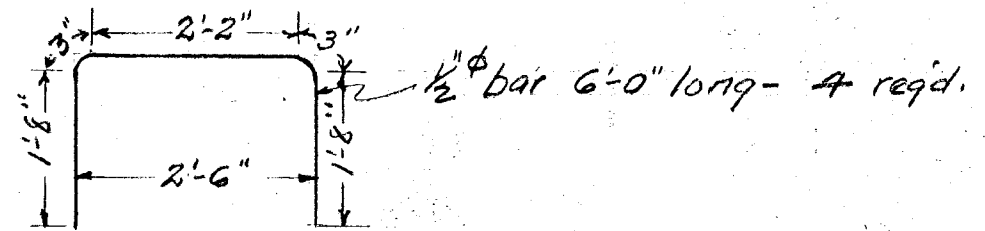


PLAN

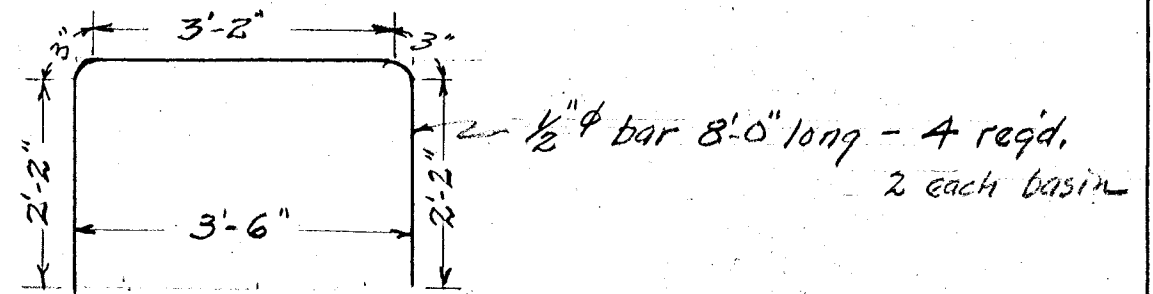

STEEL

Use present frames and grates.

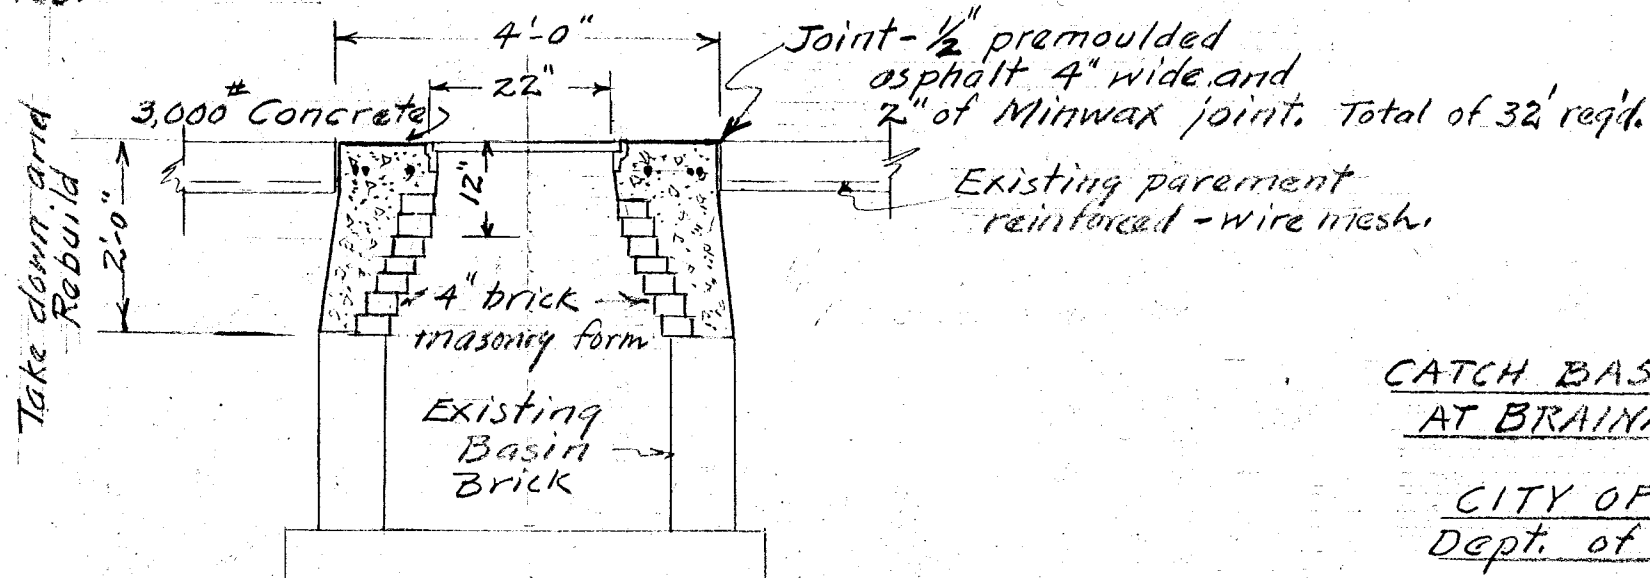

SECTION

CATCH BASIN REBUILDING
AT BRAINARD FIELD

CITY OF HARTFORD
Dept. of Engineering

Scale 1/2" = 1'-0" April 1948

Note: Distance between basins 60 ft.
Contractor to furnish and place
80 feet of barricades.

Note: Number of basins to
be rebuilt = two (2).
Location - near
administration building.

L.C.L.