


12/10

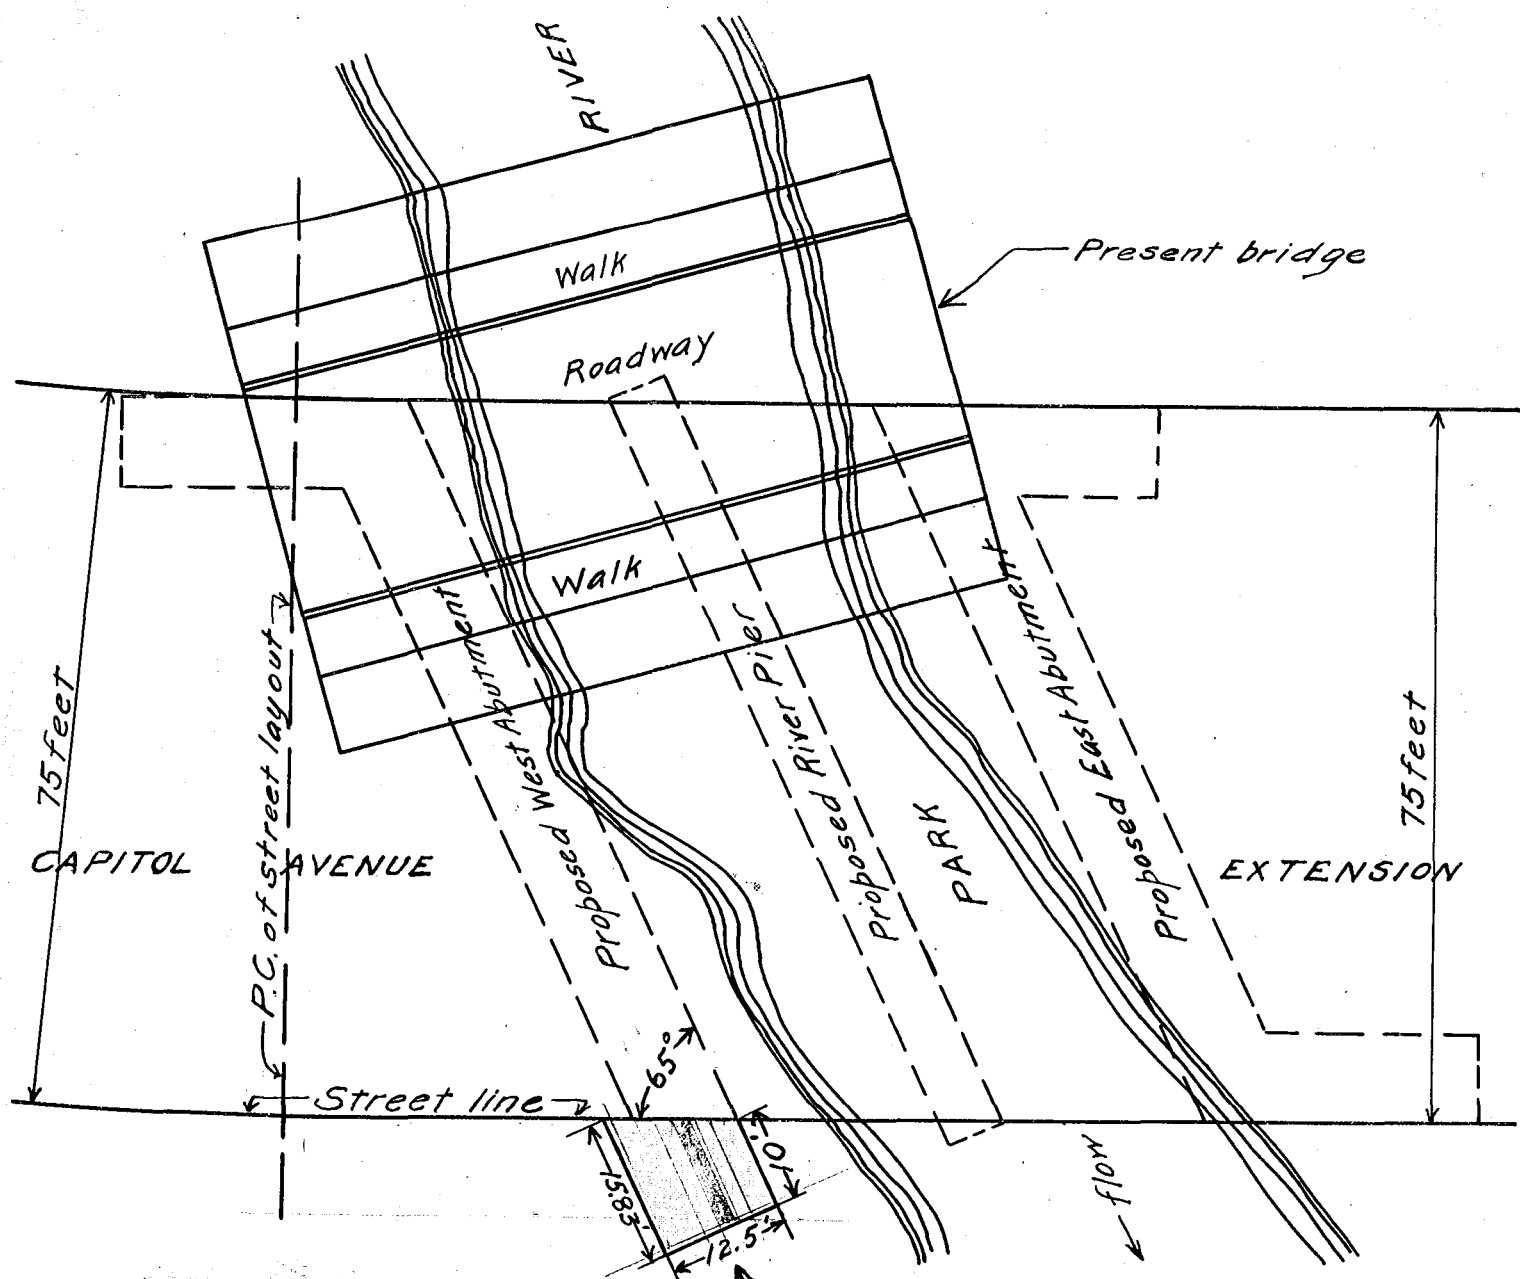

Note: - Retaining wall to be built on this piece of land by City of Hartford - as a part of the bridge construction.

Approx. north

This plan to accompany deed from Peter A. Frasse & Co., Inc. to the City of Hartford.

City of Hartford
Department of Engineering
Mar. 11, 1918 - Scale 1" = 20'
Daybook #04517 - Drawer #133 - Sheet #12

12/10