

AVENUE
Plan 194-63





HARTFORD RAILROAD
NEW YORK NEW HAVEN &
HARTFORD

LAUREL STREET

70
45

CAPITOL

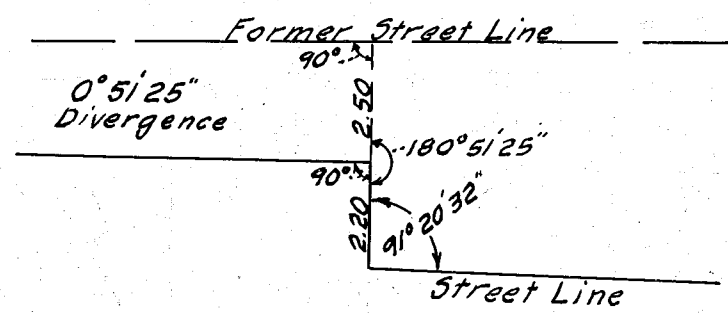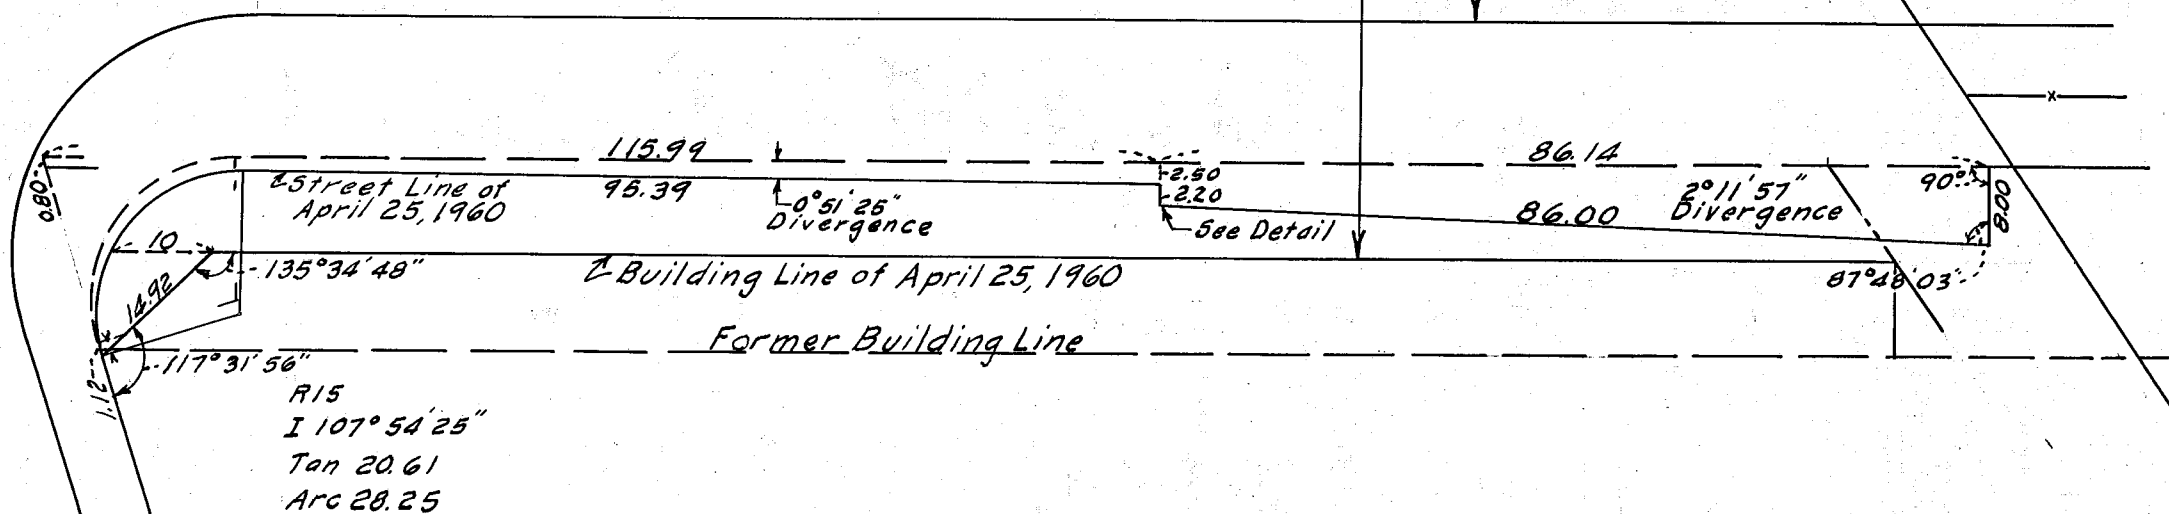

DETAIL PLAN
SCALE 1" = 4'

Handwritten initials

CITY OF HARTFORD
DEPARTMENT OF ENGINEERING
SCALE 1" = 20' FEBRUARY 1960
DAYBOOK No. 09608

NB 241/25