


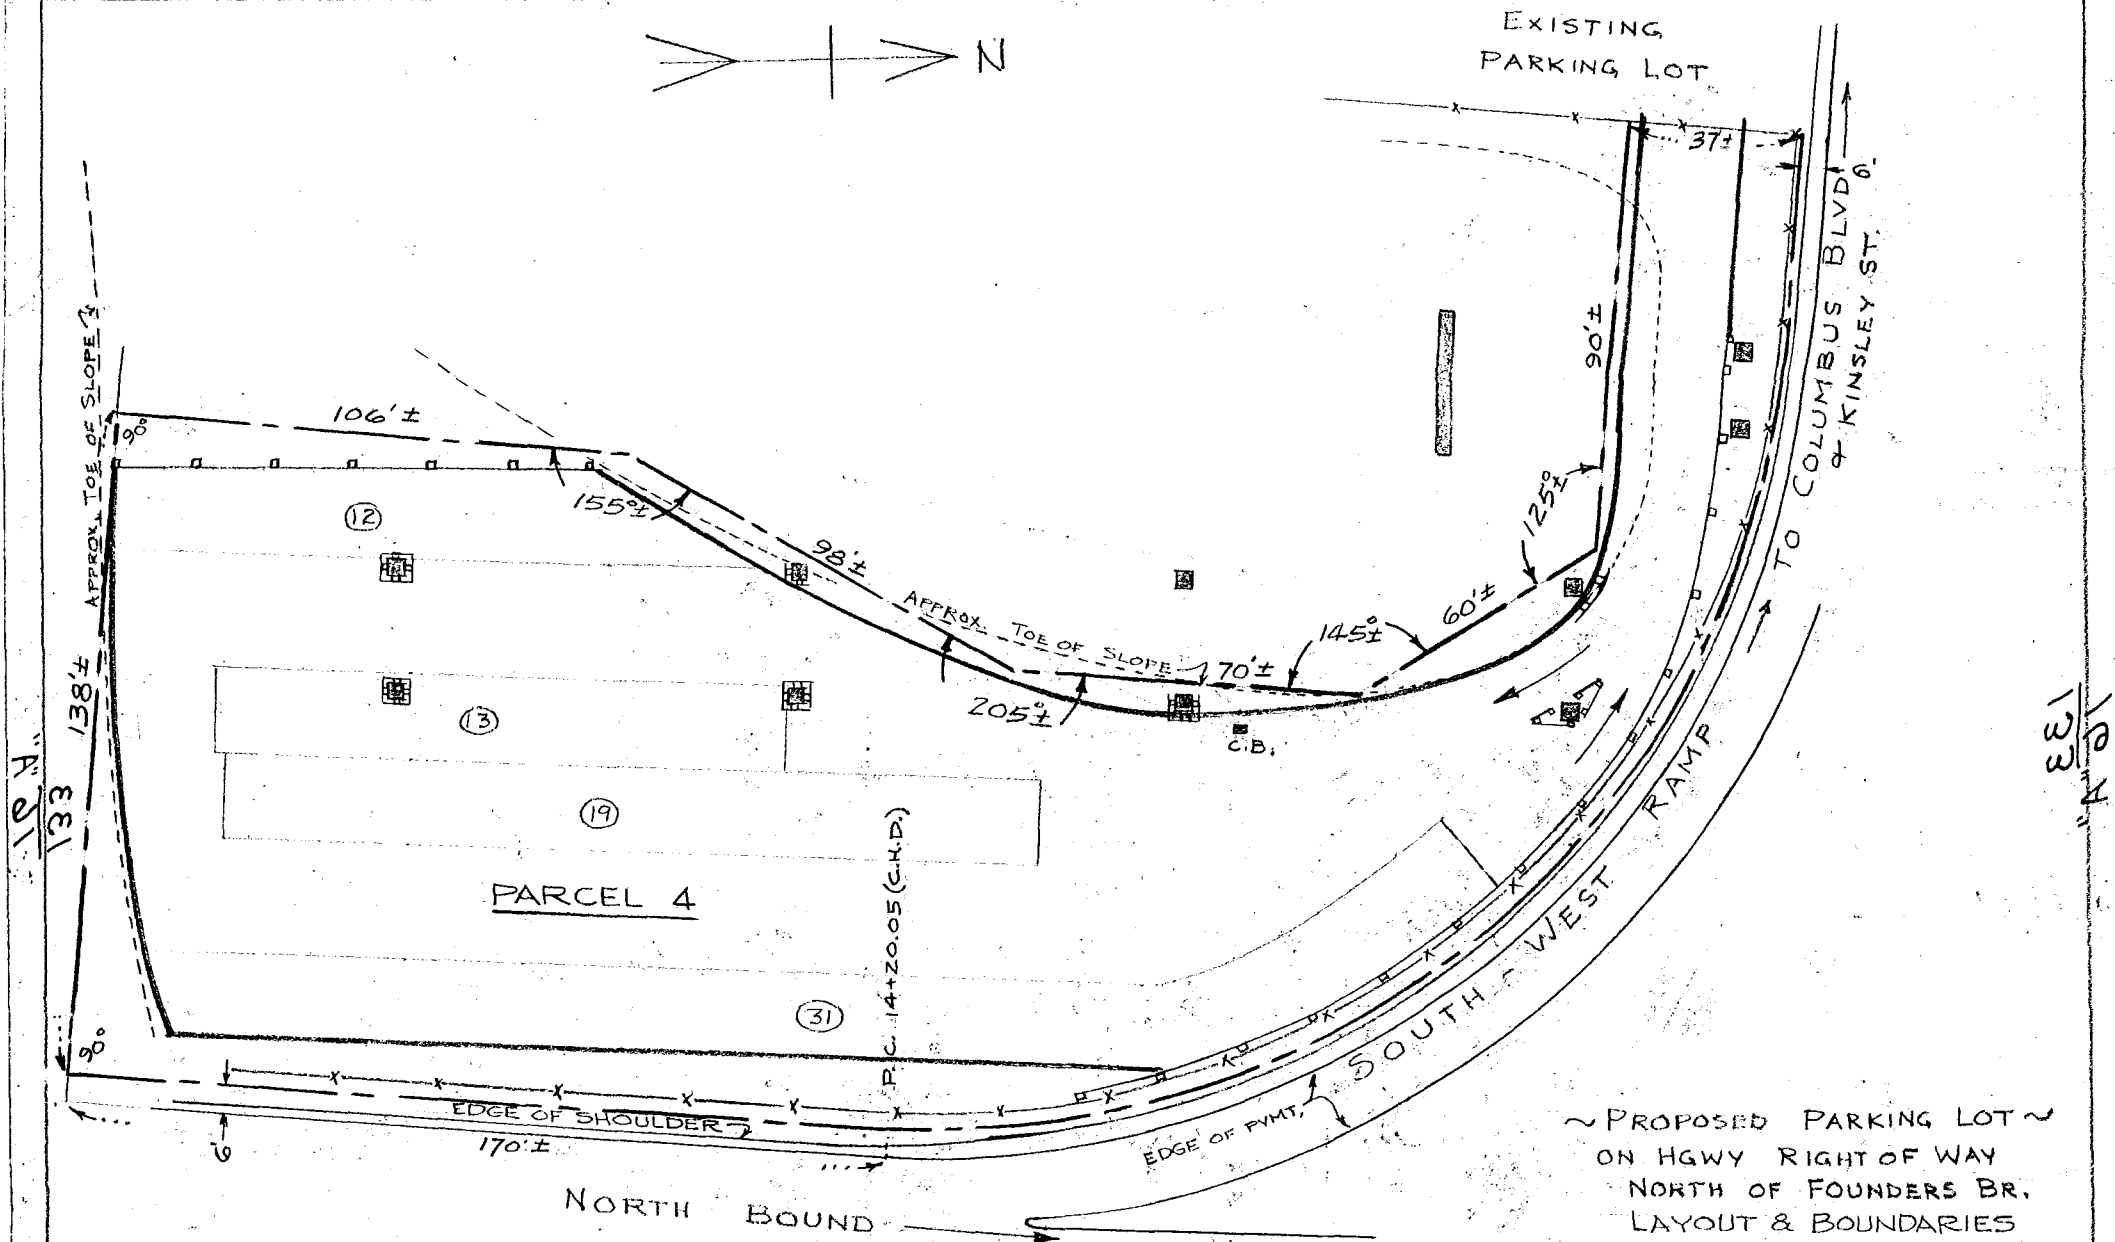

LEGEND

- PARKING SPACES (TOTAL APPROX. 75)
- CURBING
- GUARD RAIL
- EXISTING CHAIN LINK FENCE
- HWY PIERS & ABUT.
- BOUNDARIES

CITY OF HARTFORD
DEPT. OF ENGINEERING
SCALE: 1"=40' 5 DEC 1963
DAYBOOK NO. 09802A

