


ASYLUM STREET.

See Vol 4 P183 - scrap book

PRATT STREET.




CHURCH STREET.

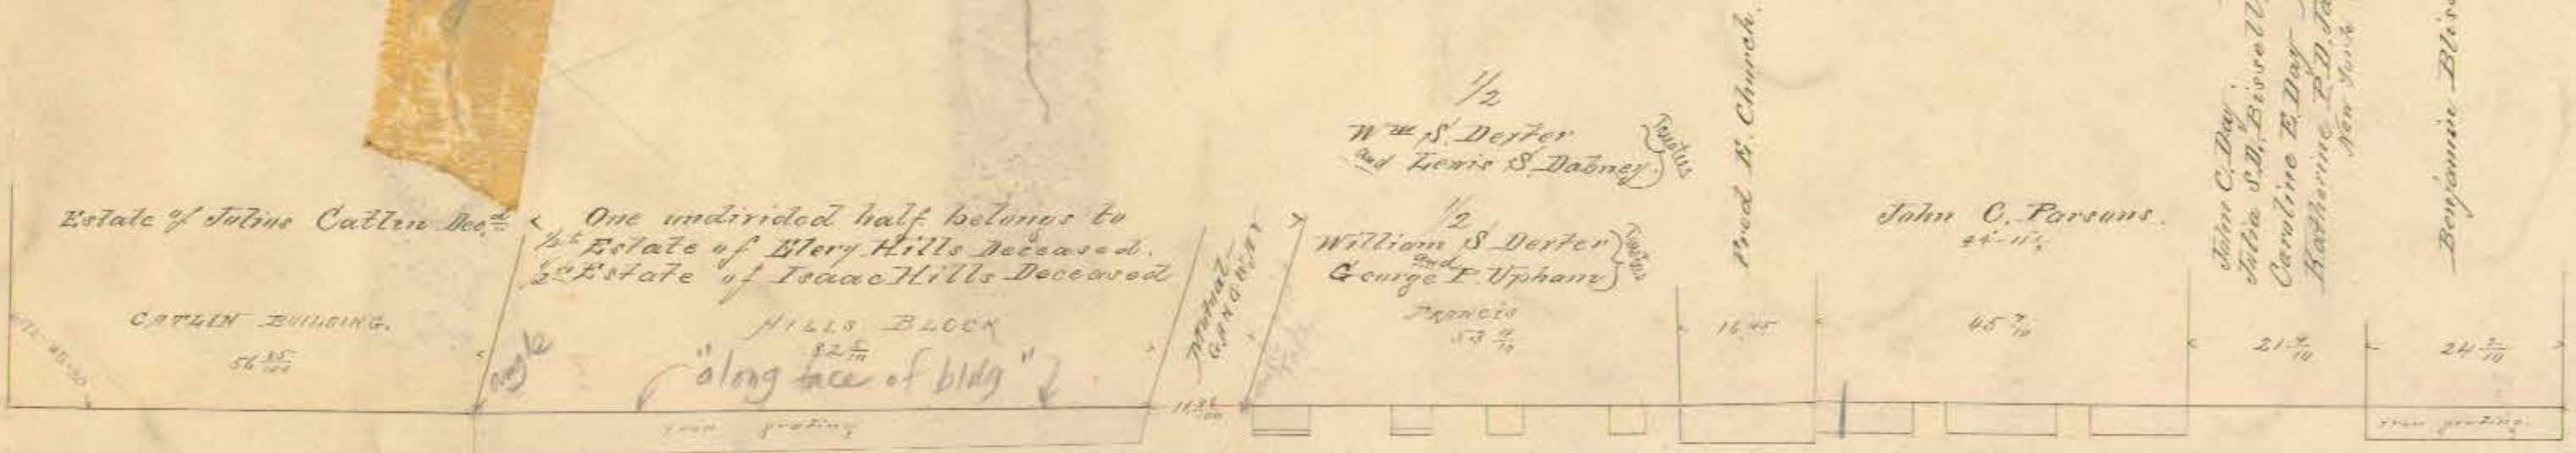

STATE STREET.

KINGSLY ST

TEMPLE ST.

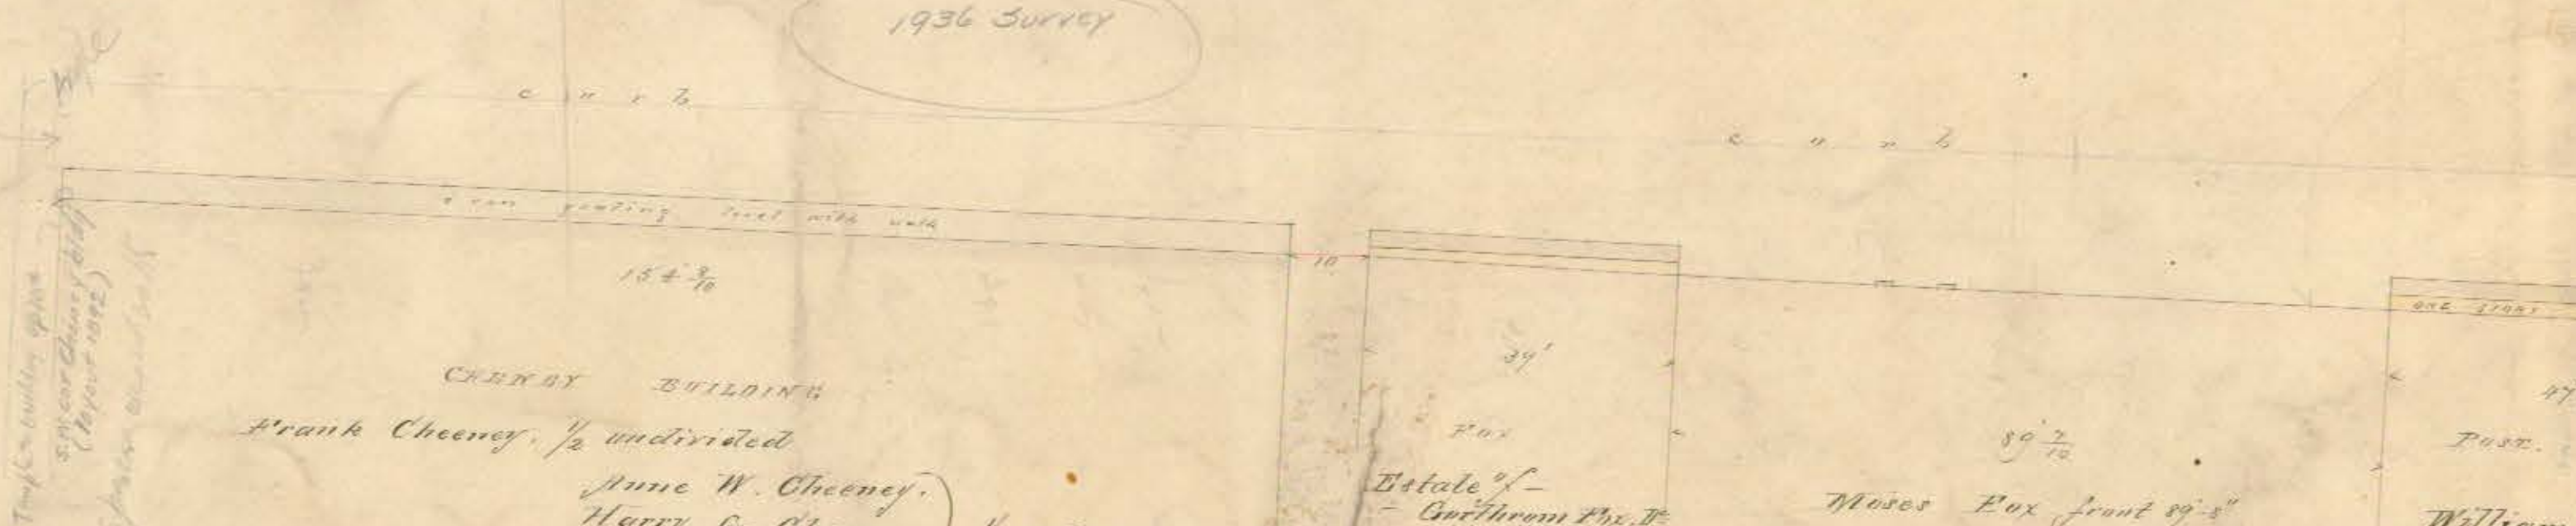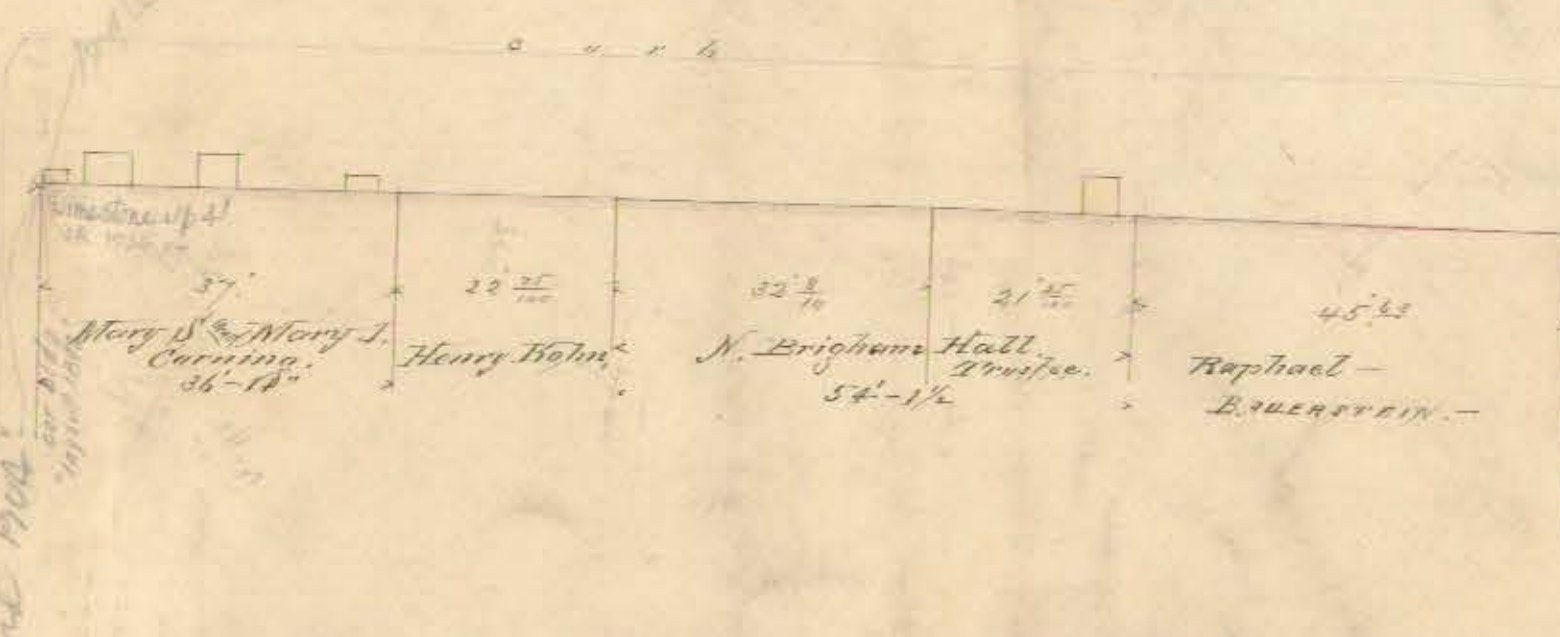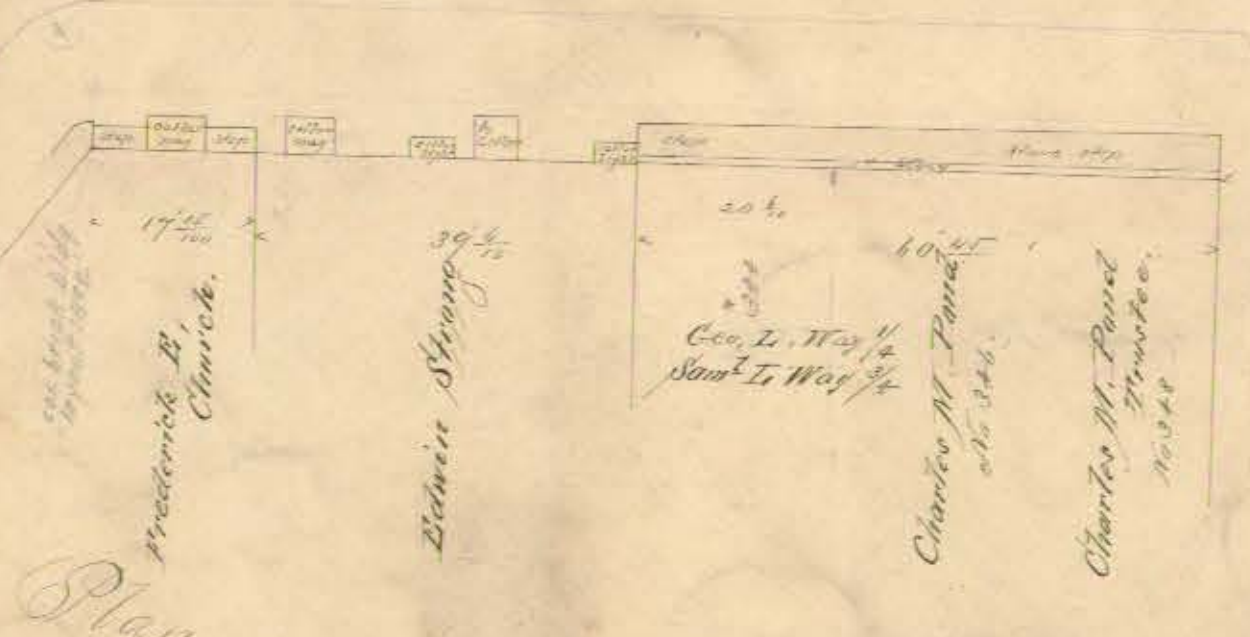

Plan of MAIN STREET
Scale 20 feet to 1 inch.
L. M. Bush
C.S.
1892.
A-P183