


Return to Eng. 11.

Platform to be Built on Present Asphalt

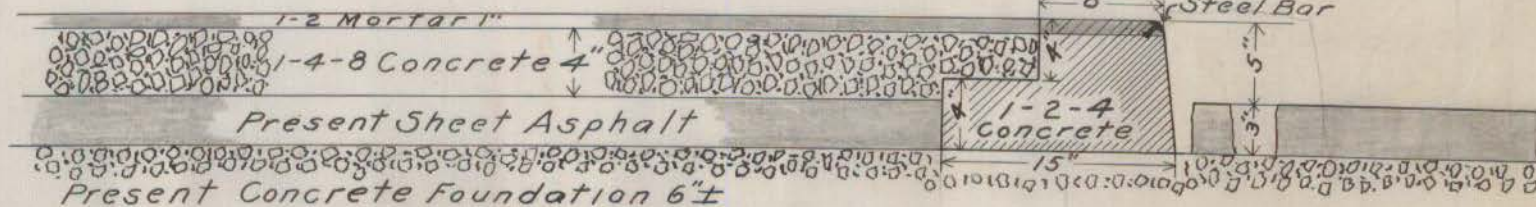

See Specifications


CROSS SECTION
SHOWING TYPICAL DETAILS
OF
PROPOSED PLATFORM
SCALE: 10ft. to 1 inch

Department of Engineering
 Hartford Conn May 1913
 Day Book # 03298

MAIN STREET

PLAN
SHOWING LOCATION
OF
PROPOSED PLATFORM
ON
STATE STREET
SCALE: 20ft. to 1 inch

STATE STREET

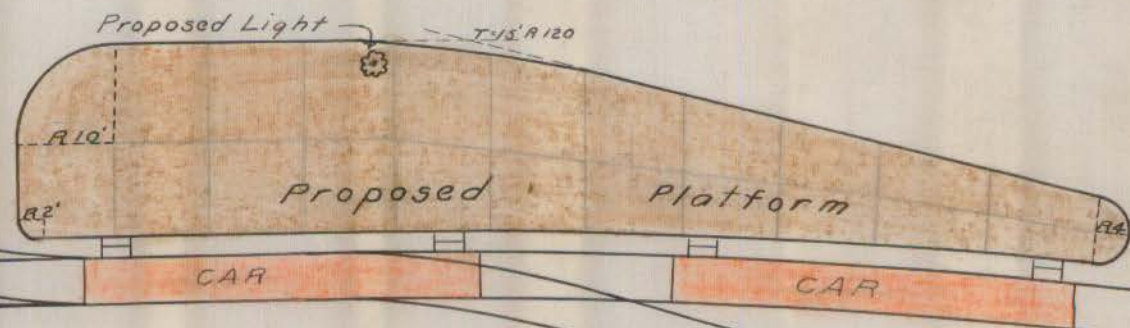

←Curb→