



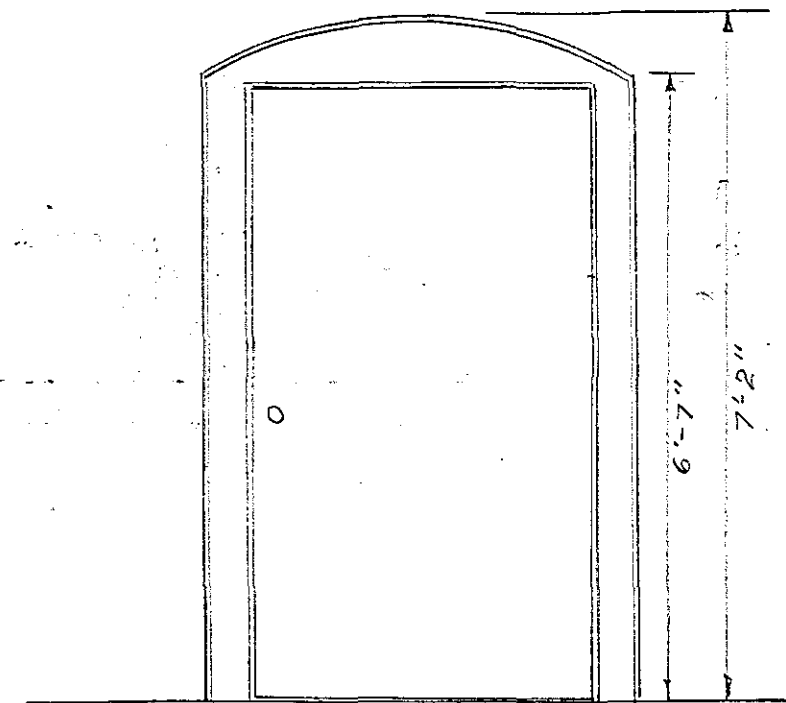


ELEVATION SCALE: $\frac{1}{2}$ "=1'-0"

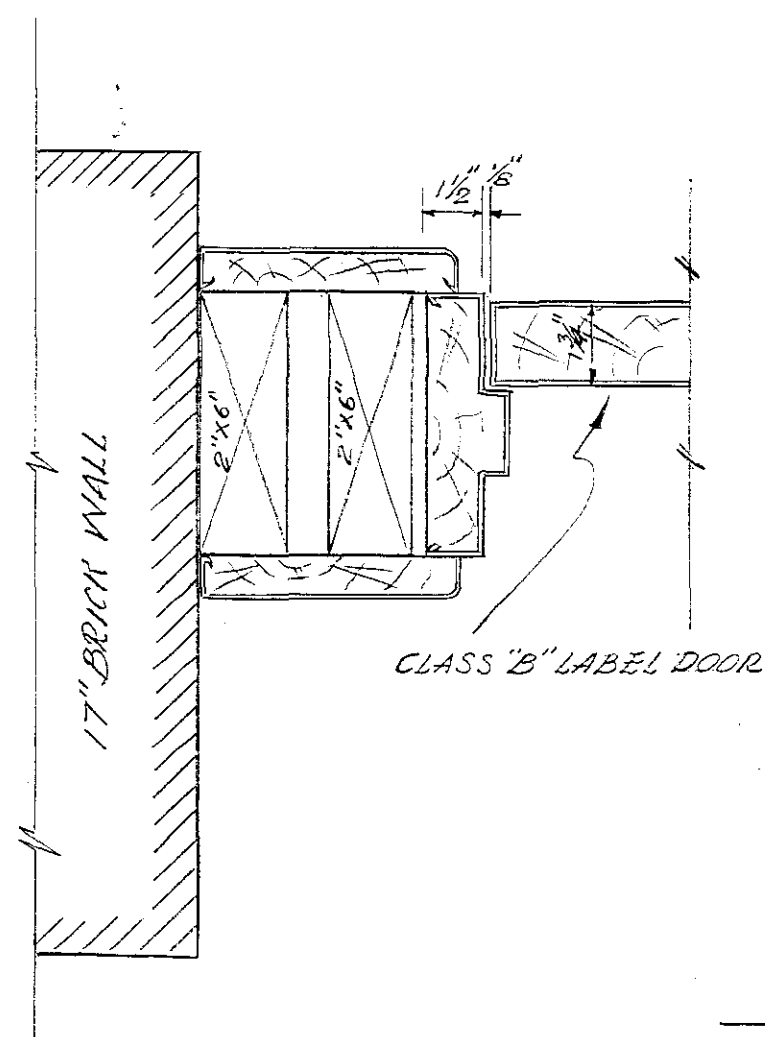


JAMB SECTION SCALE: $\frac{3}{8}$ "=1'-0"

KAL. DOOR (BOILER RM.) - 3'-6" x 6'-6" x 1 $\frac{3}{4}$ "

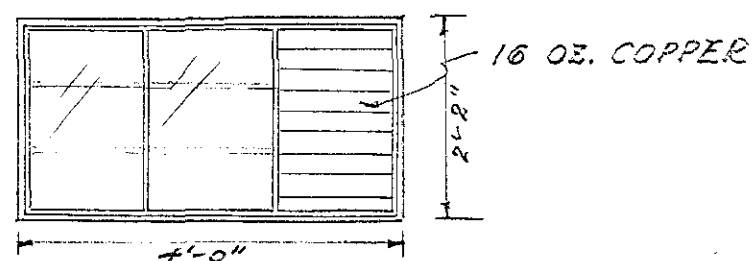

LOUVRE ELEV. SCALE: $\frac{1}{2}$ "=1'-0"

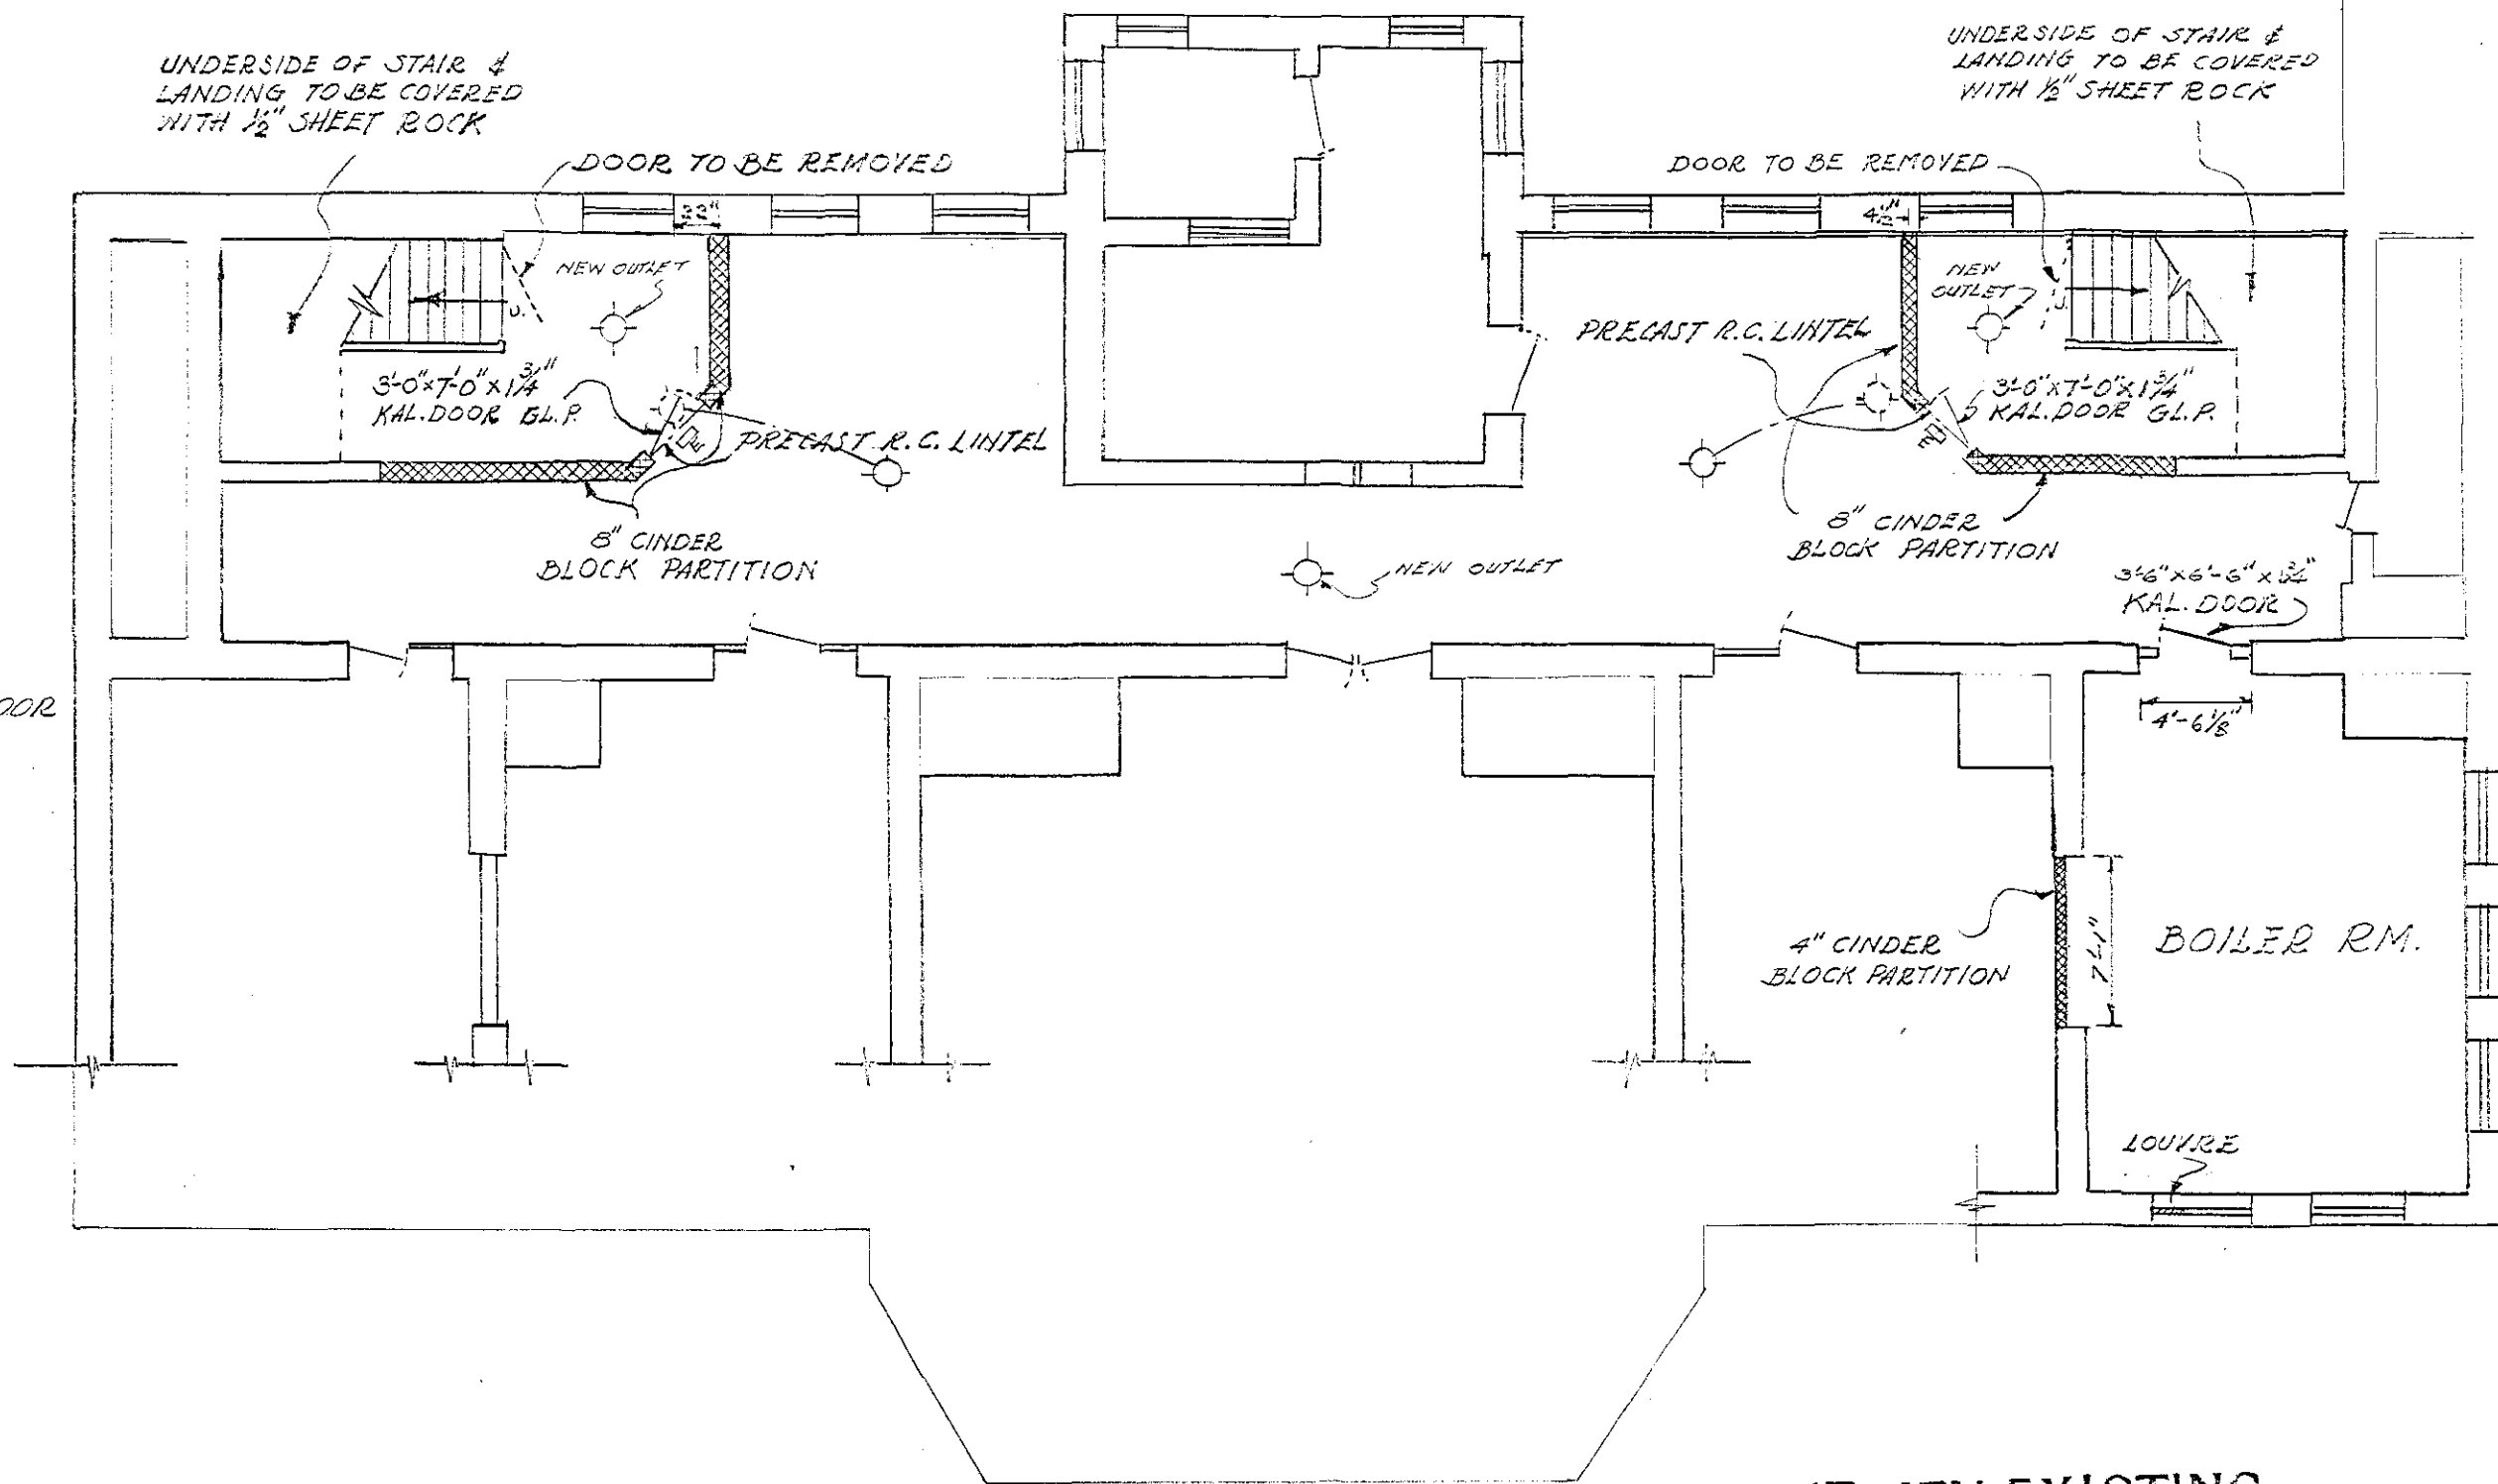

BASEMENT PLAN SCALE: $\frac{1}{8}$ "=1'-0"
FLOOR TO CEILING = 8'-10"

VERIFY EXISTING
CONDITIONS AND
DIMENSIONS AT
BUILDING

CITY OF HARTFORD, CONNECTICUT DEPARTMENT OF ENGINEERING	
ALTERATIONS WEST MIDDLE SCHOOL NILES STREET BUILDING 44 NILES STREET	
DESIGNED BY <i>Daniel J. Tassilo</i>	APPROVED BY <i>William J. Sullivan</i>
DRAWN BY <i>C.B.H.</i>	CITY ENGINEER
CHECKED BY <i>D.A.G.</i>	DATE SEPT. 17, 1951