



2 1/2
12 1/2

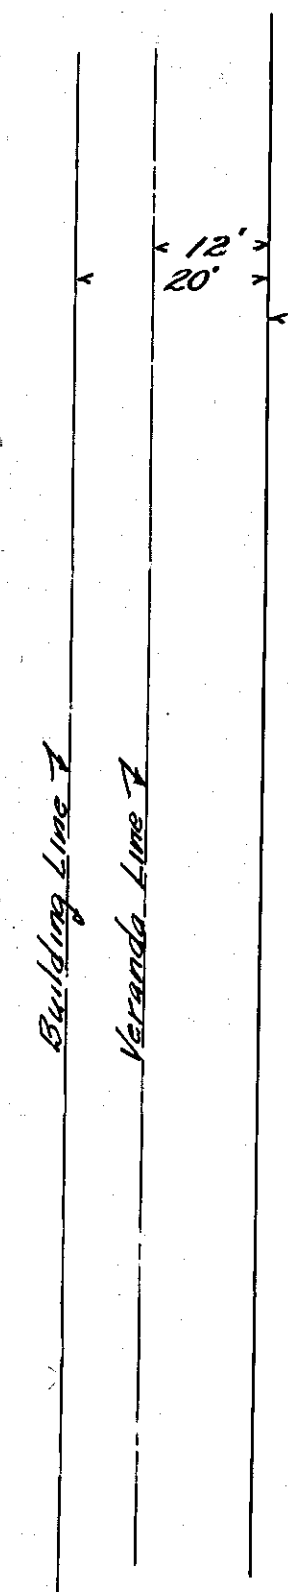


BATES STREET 60'

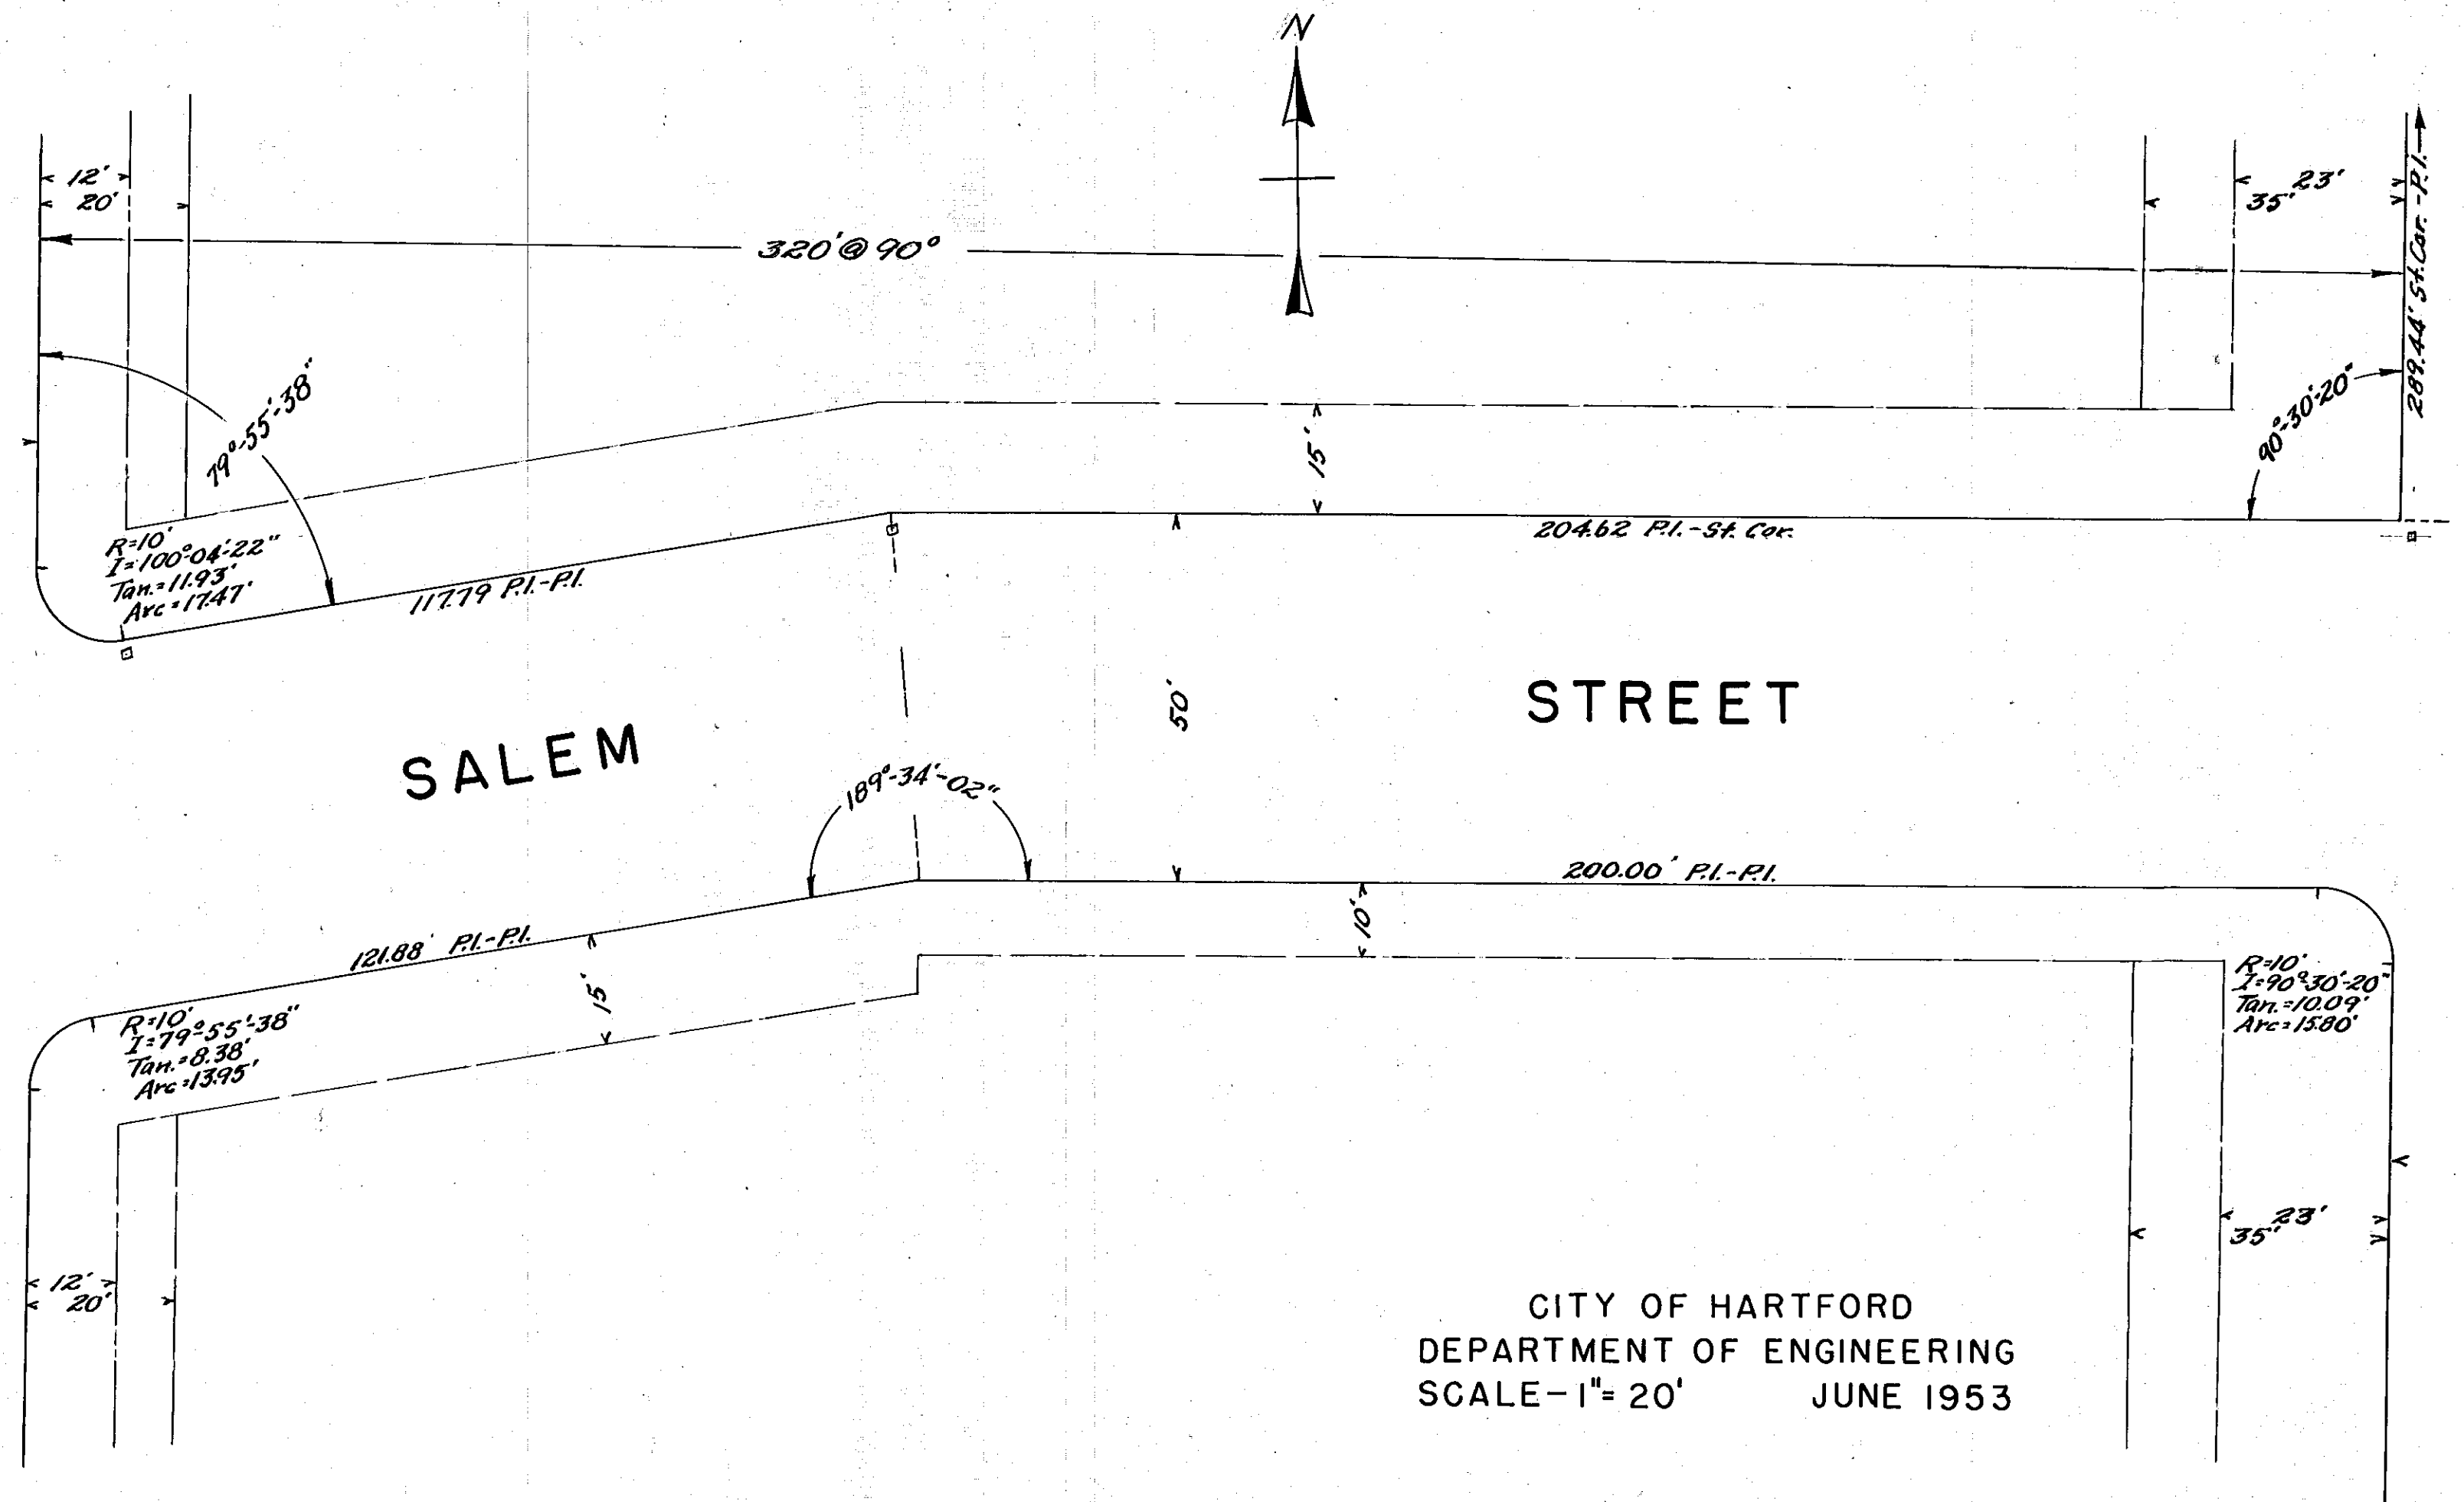

CITY OF HARTFORD
DEPARTMENT OF ENGINEERING
SCALE-1"= 20' JUNE 1953

FAIRFIELD AVENUE 66'

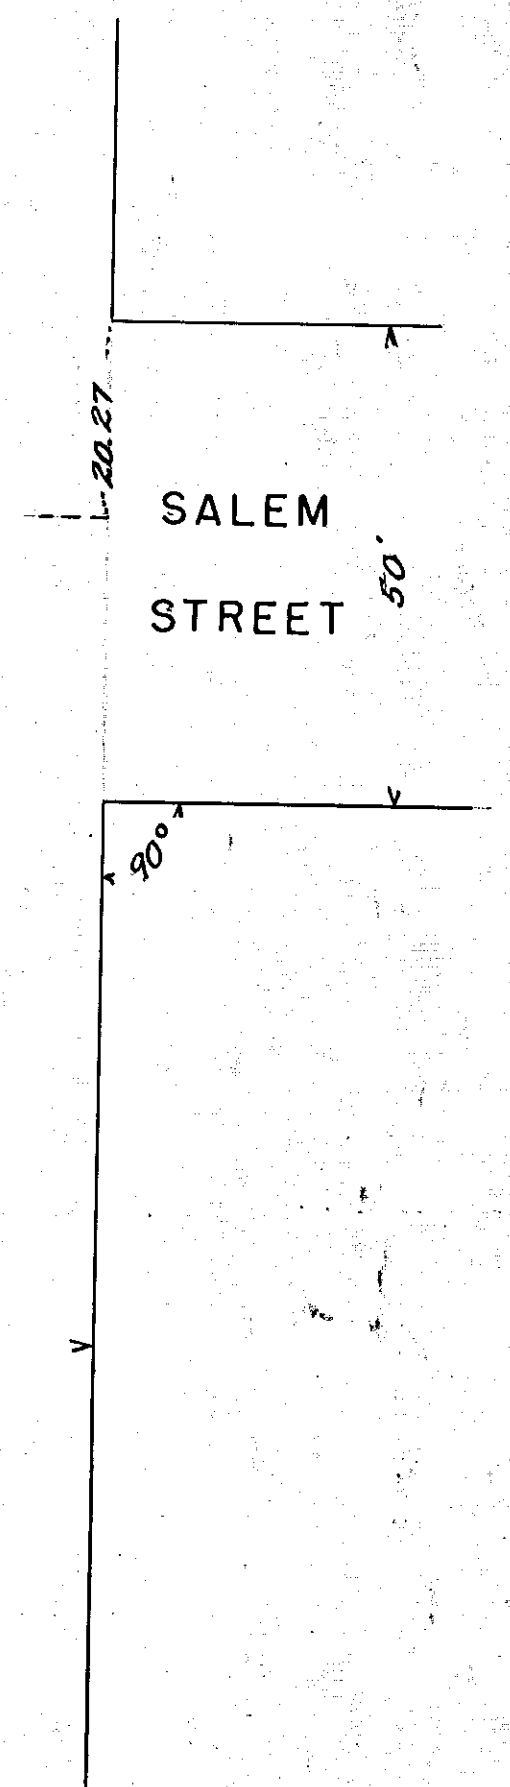

5 1/2