



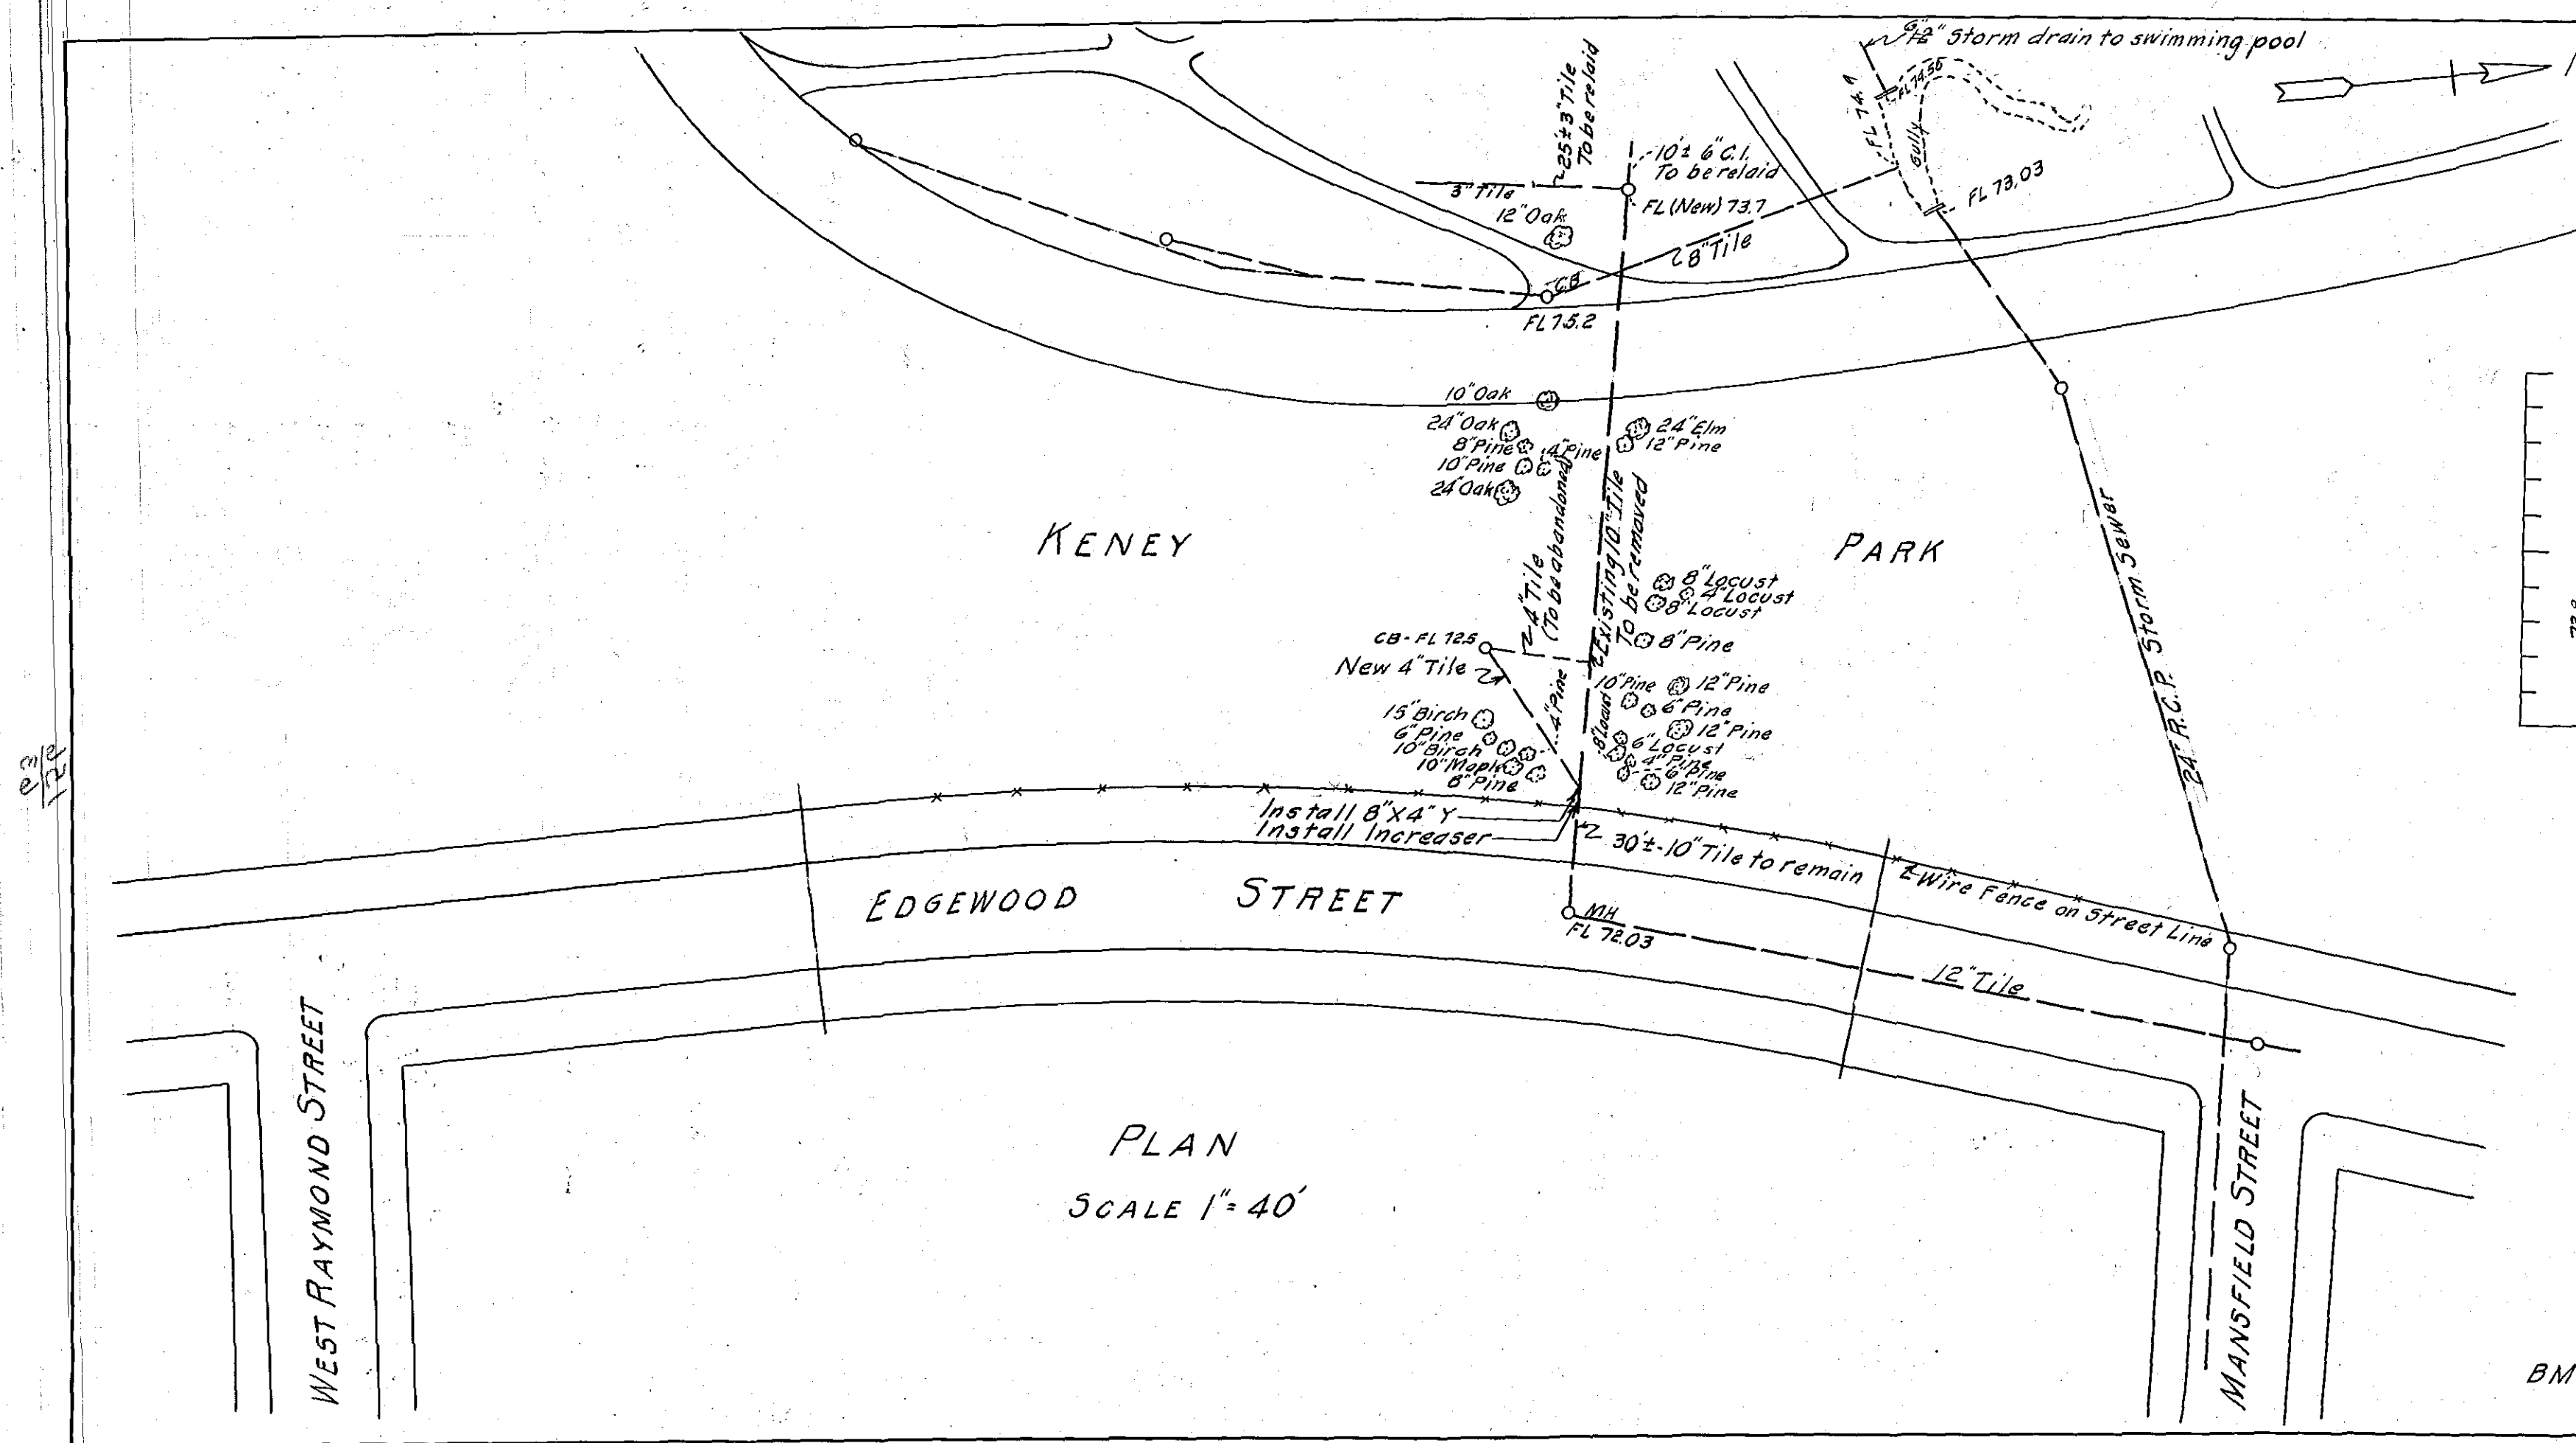

PLAN
SCALE 1" = 40'

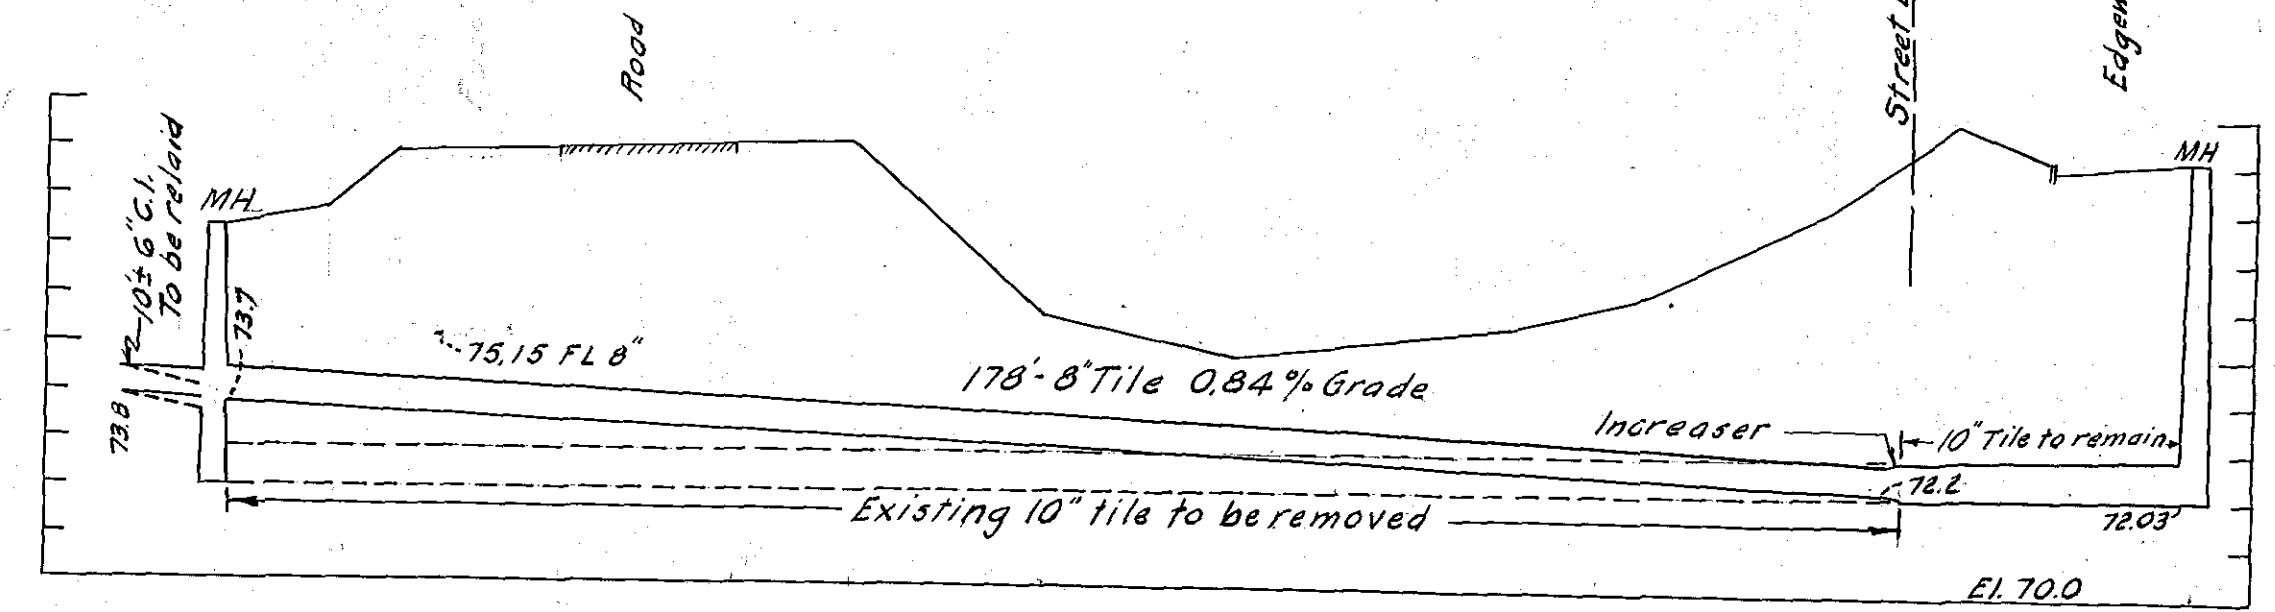

PROFILE
SCALE - H. 1" = 20'
V. 1" = 4'

BM Met. Dist. Z-82 SW cor. doorsill #282 Edgewood St.
El. 82.29

CITY OF HARTFORD, CONNECTICUT DEPARTMENT OF ENGINEERING		
KENEY PARK POOL SANITARY SEWER		
SUBMITTED <i>[Signature]</i> DIVISION ENGINEER	RECOMMENDED <i>[Signature]</i> ASST. CITY ENG.	APPROVED <i>[Signature]</i> CITY ENGINEER
DESIGN	DRAWN <i>[Signature]</i>	DAYBOOK NO. 09485
TRACED	CHECK <i>[Signature]</i>	DATE MARCH 1957