




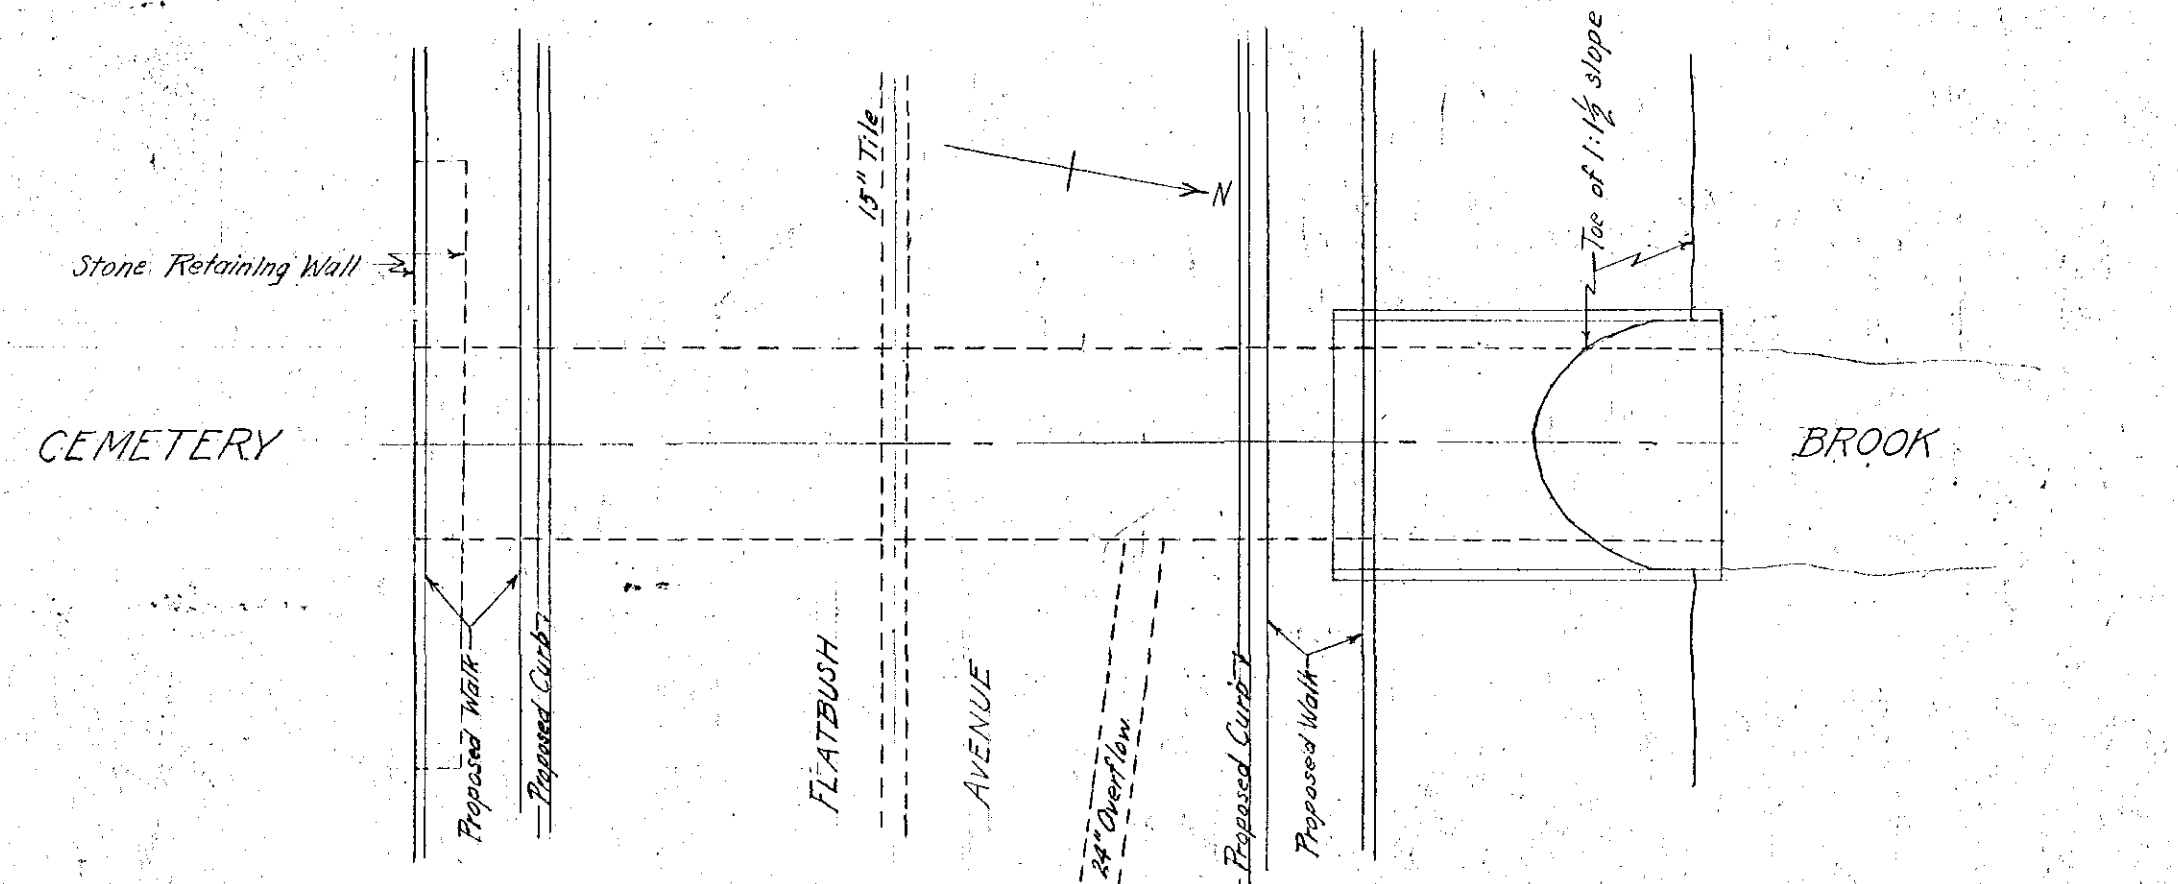


PLAN
Scale 1"=10'

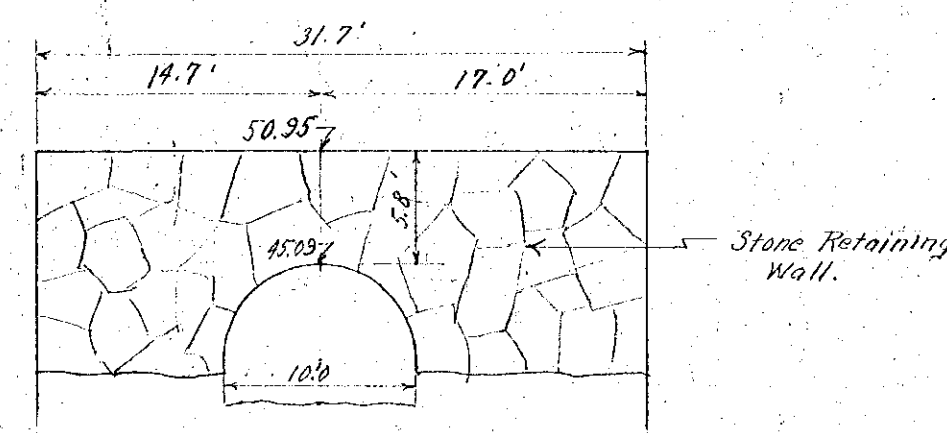


South Face
Scale: 1"=10'

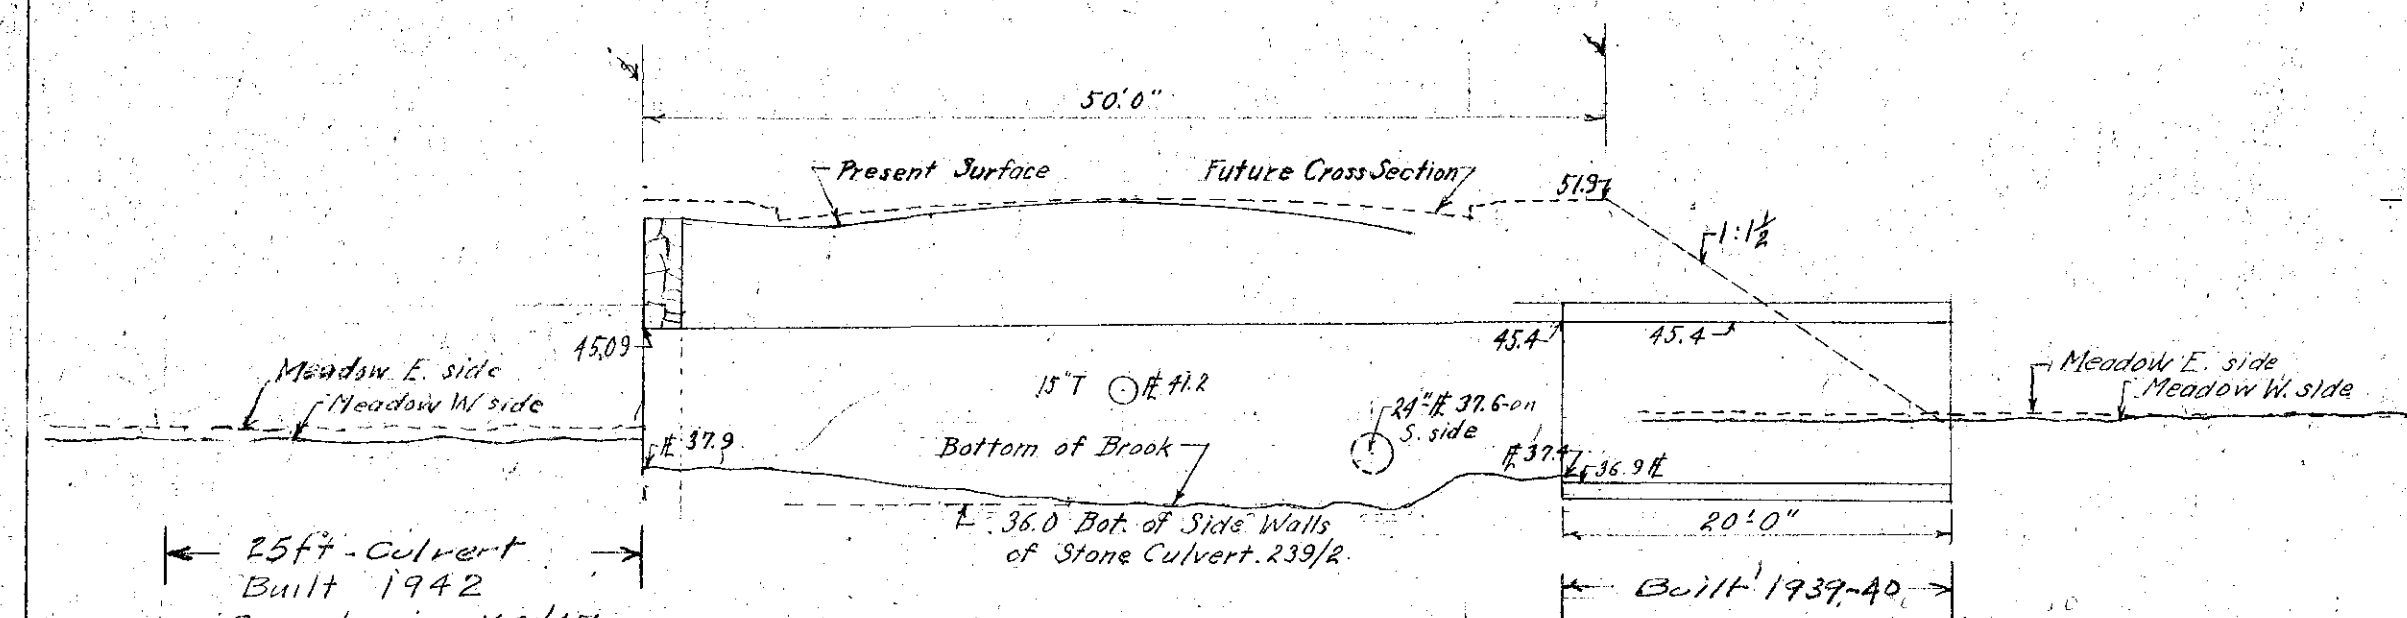

PROFILE
Scale: 1"=10'

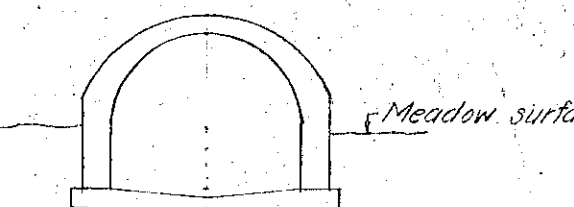

New Culvert
CROSS SECTION
Scale: 1"=10'

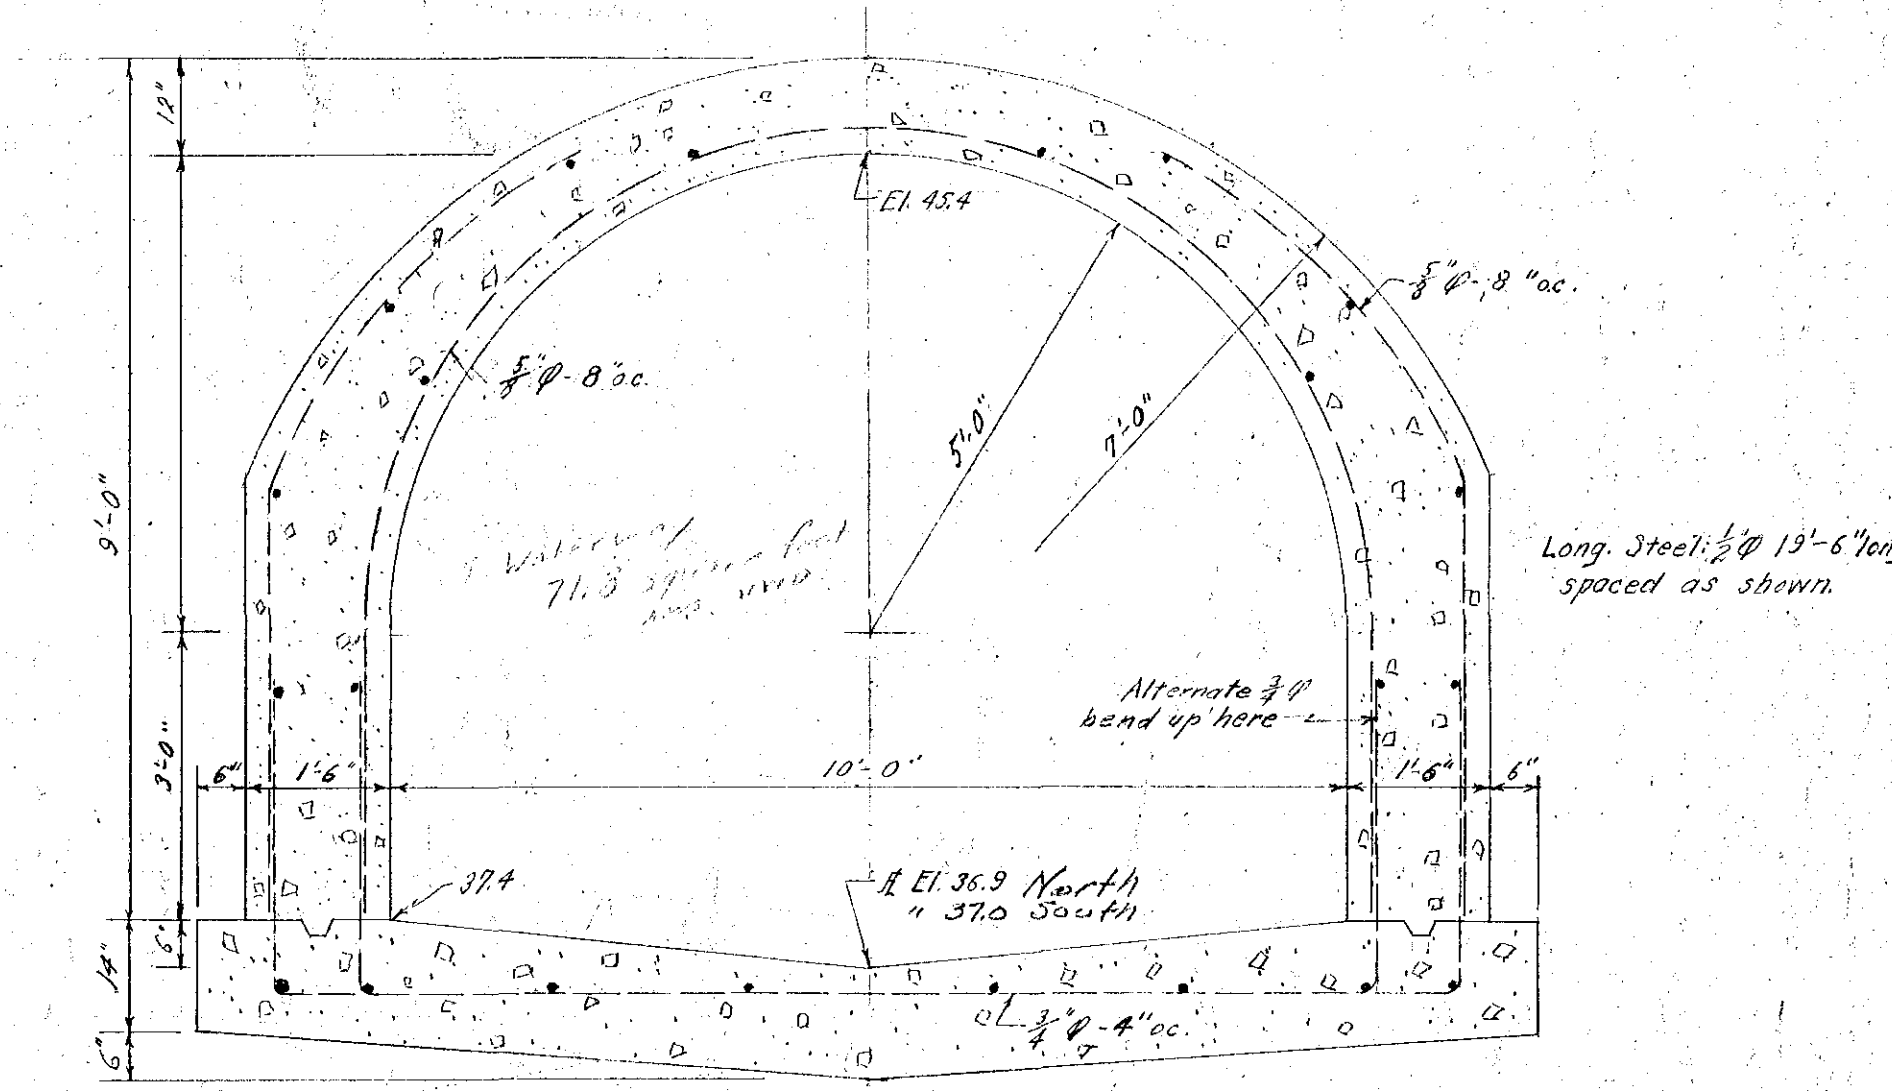

CROSS SECTION NEW CULVERT
Scale: 1"=2'

Note:
12.4 concrete to be
used through out.

Old Street Profile 239/2
New Curb Profile 293/3
Old Sewer Profile 249/4
Note Book # 404

DEPARTMENT OF ENGINEERING CITY OF HARTFORD	
FLATBUSH AVE. CULVERT CEMETERY BROOK	
Drawing #07963	Scale as noted May, 1939
Drawn J.C.T.	Checked W.S.B.
Approved: <i>J.H. Brewer</i>	

Levels and Cross Sections taken 1939