



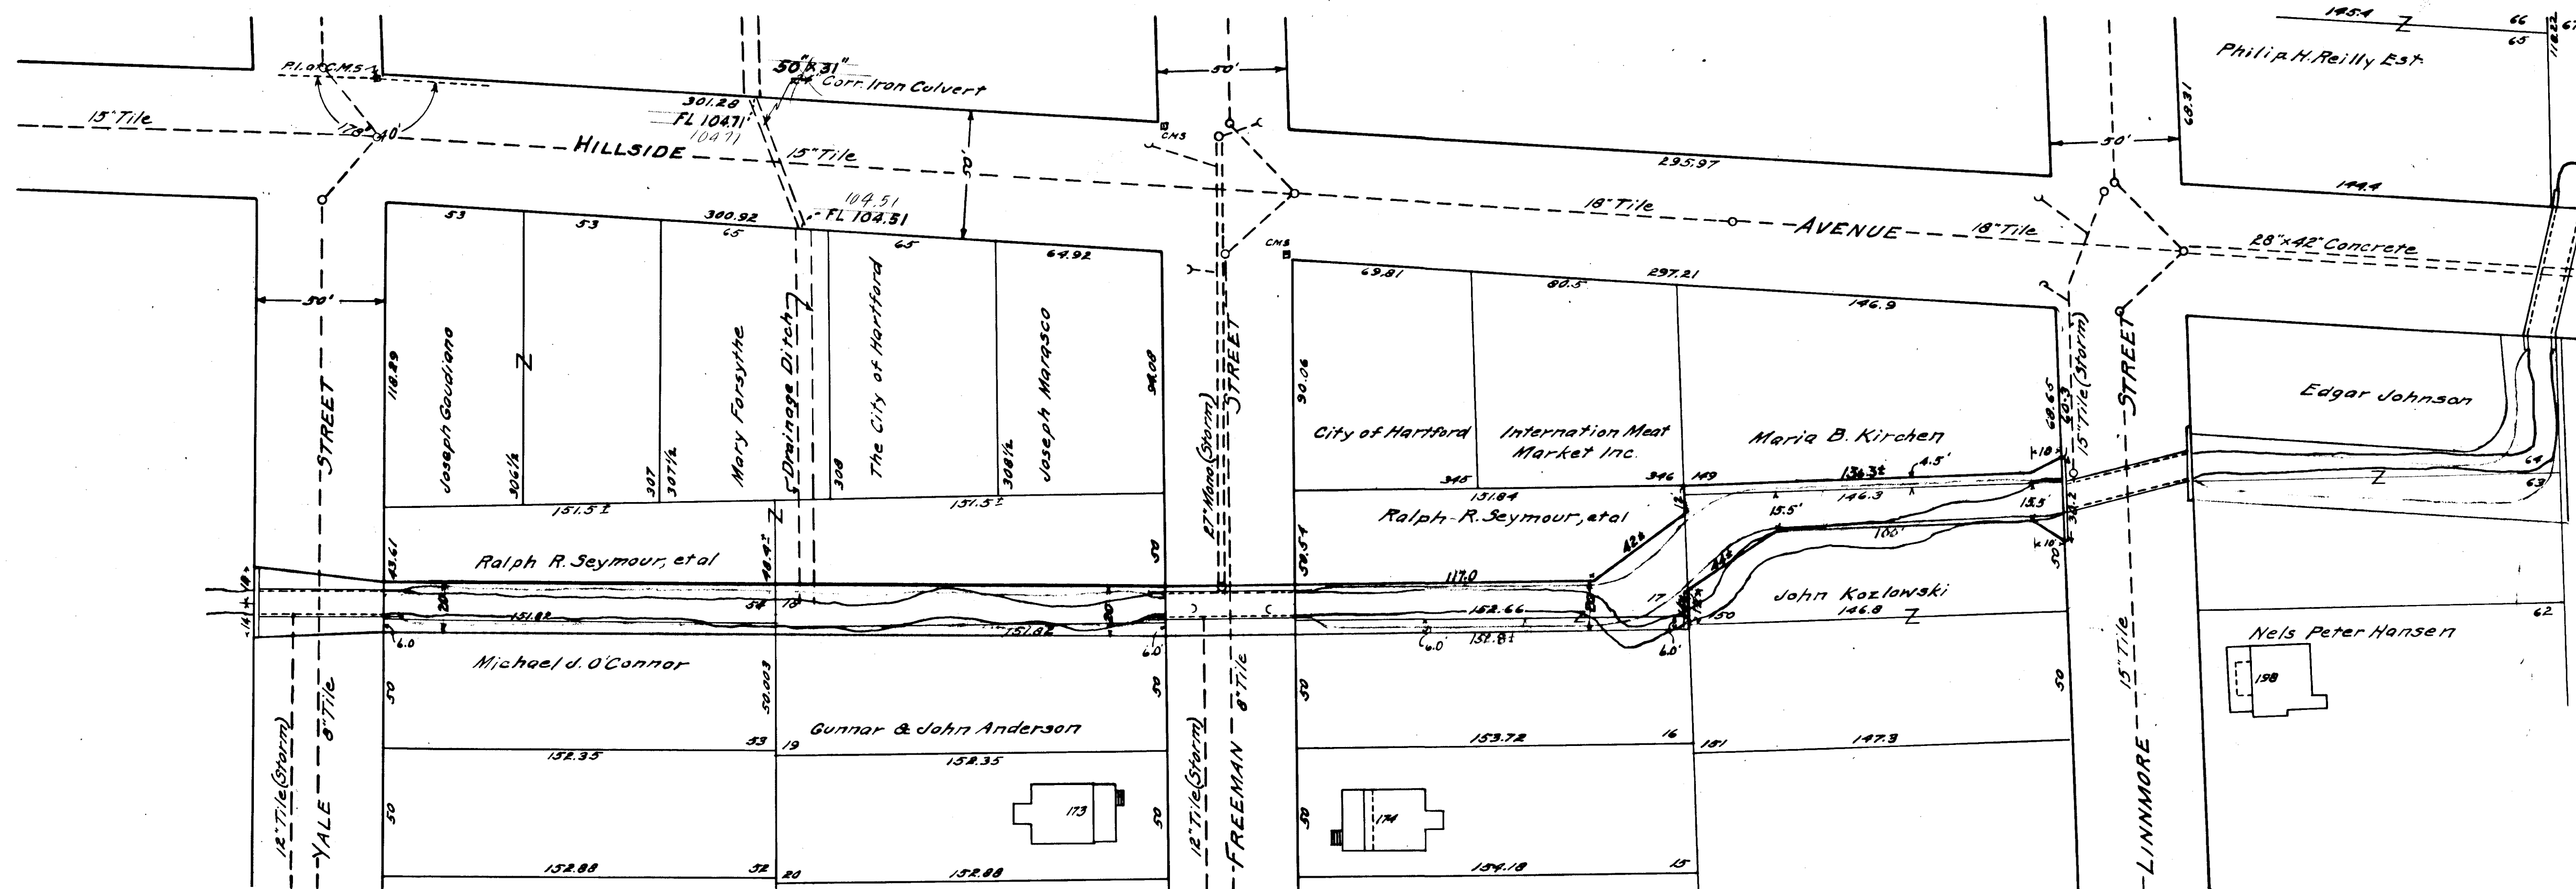

PLAN

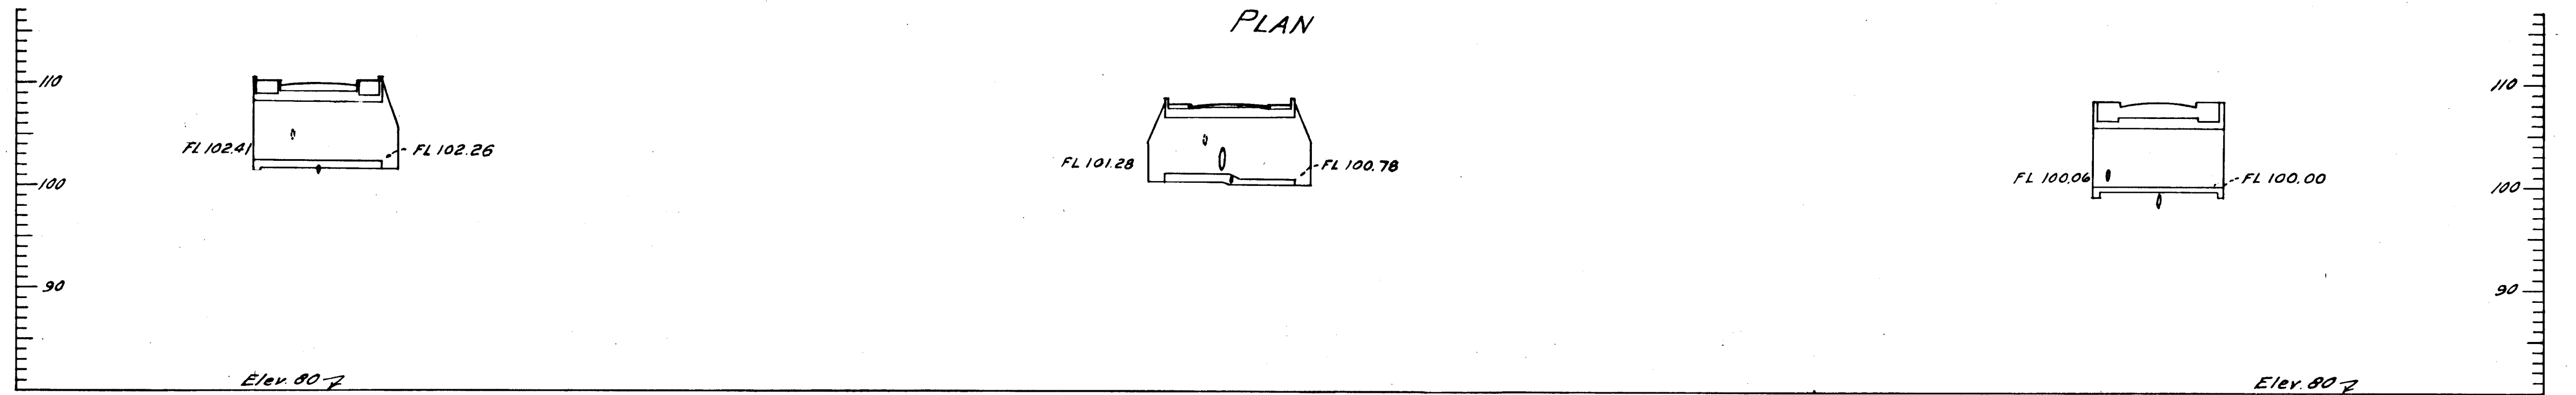

PROFILE

CITY OF HARTFORD
 DEPARTMENT OF ENGINEERING
 CEMETERY BROOK
 LINNMOORE STREET SOUTHERLY
 SCALES: HOR. 1"=40' VERT. 1"=10' APRIL 1938
 Drawn by: _____ Approved: _____
 Checked by: _____
 Traced by: W.G.D. _____ Division Engineer
 DAYBOOK NO 07711