


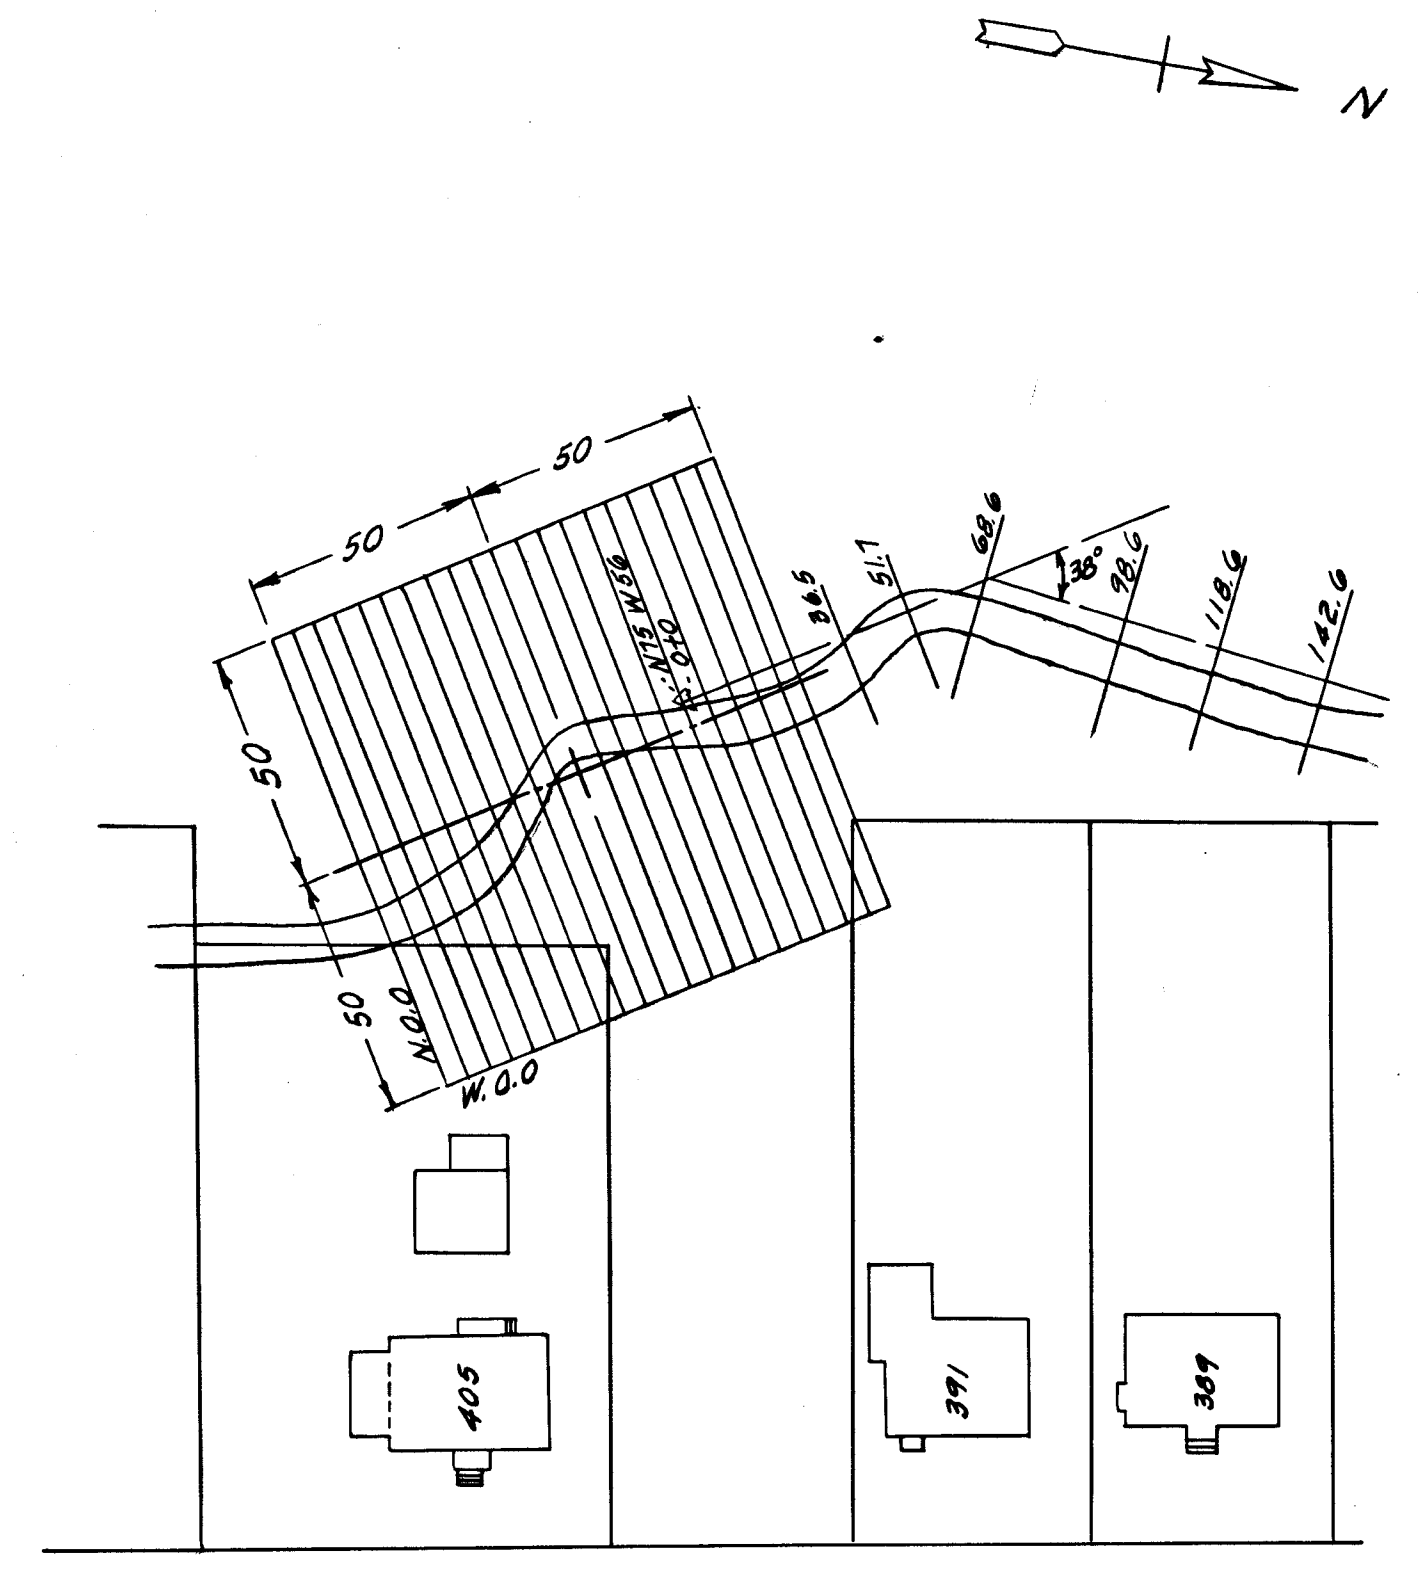

HILLSIDE AVENUE

PLAN
SCALE 1" = 40'

SHEET 32

CITY OF HARTFORD, CONNECTICUT DEPARTMENT OF ENGINEERING		
CEMETERY BROOK CONDUIT		
DESIGNED BY DIVISION ENGINEER	RECOMMENDED BY ASST. CITY ENG.	APPROVED BY CITY ENGINEER
DRAWN BY	CHECKED BY	DATE MARCH 1957
DAYBOOK NO. 09430		

SECTIONS AT NORTH END OF CONDUIT

SCALE H. 1" = 20'
V. 1" = 4'

