

50.11
100

50.11
100

50.11
100

50.11
100

DORSET STREET
Not Accepted

STREET

CHANDLER

EWING DRIVE

Wire Fence
N.O.O.
S.O.O.

CEMETERY

BROOK

FL 45.28 = 15' 7" 1/2
48.43 = 15' 7" 1/2


PLAN
SCALE 1" = 40'




100.5 0 100 N

100.5 0 100 N


100.5 0 100 N

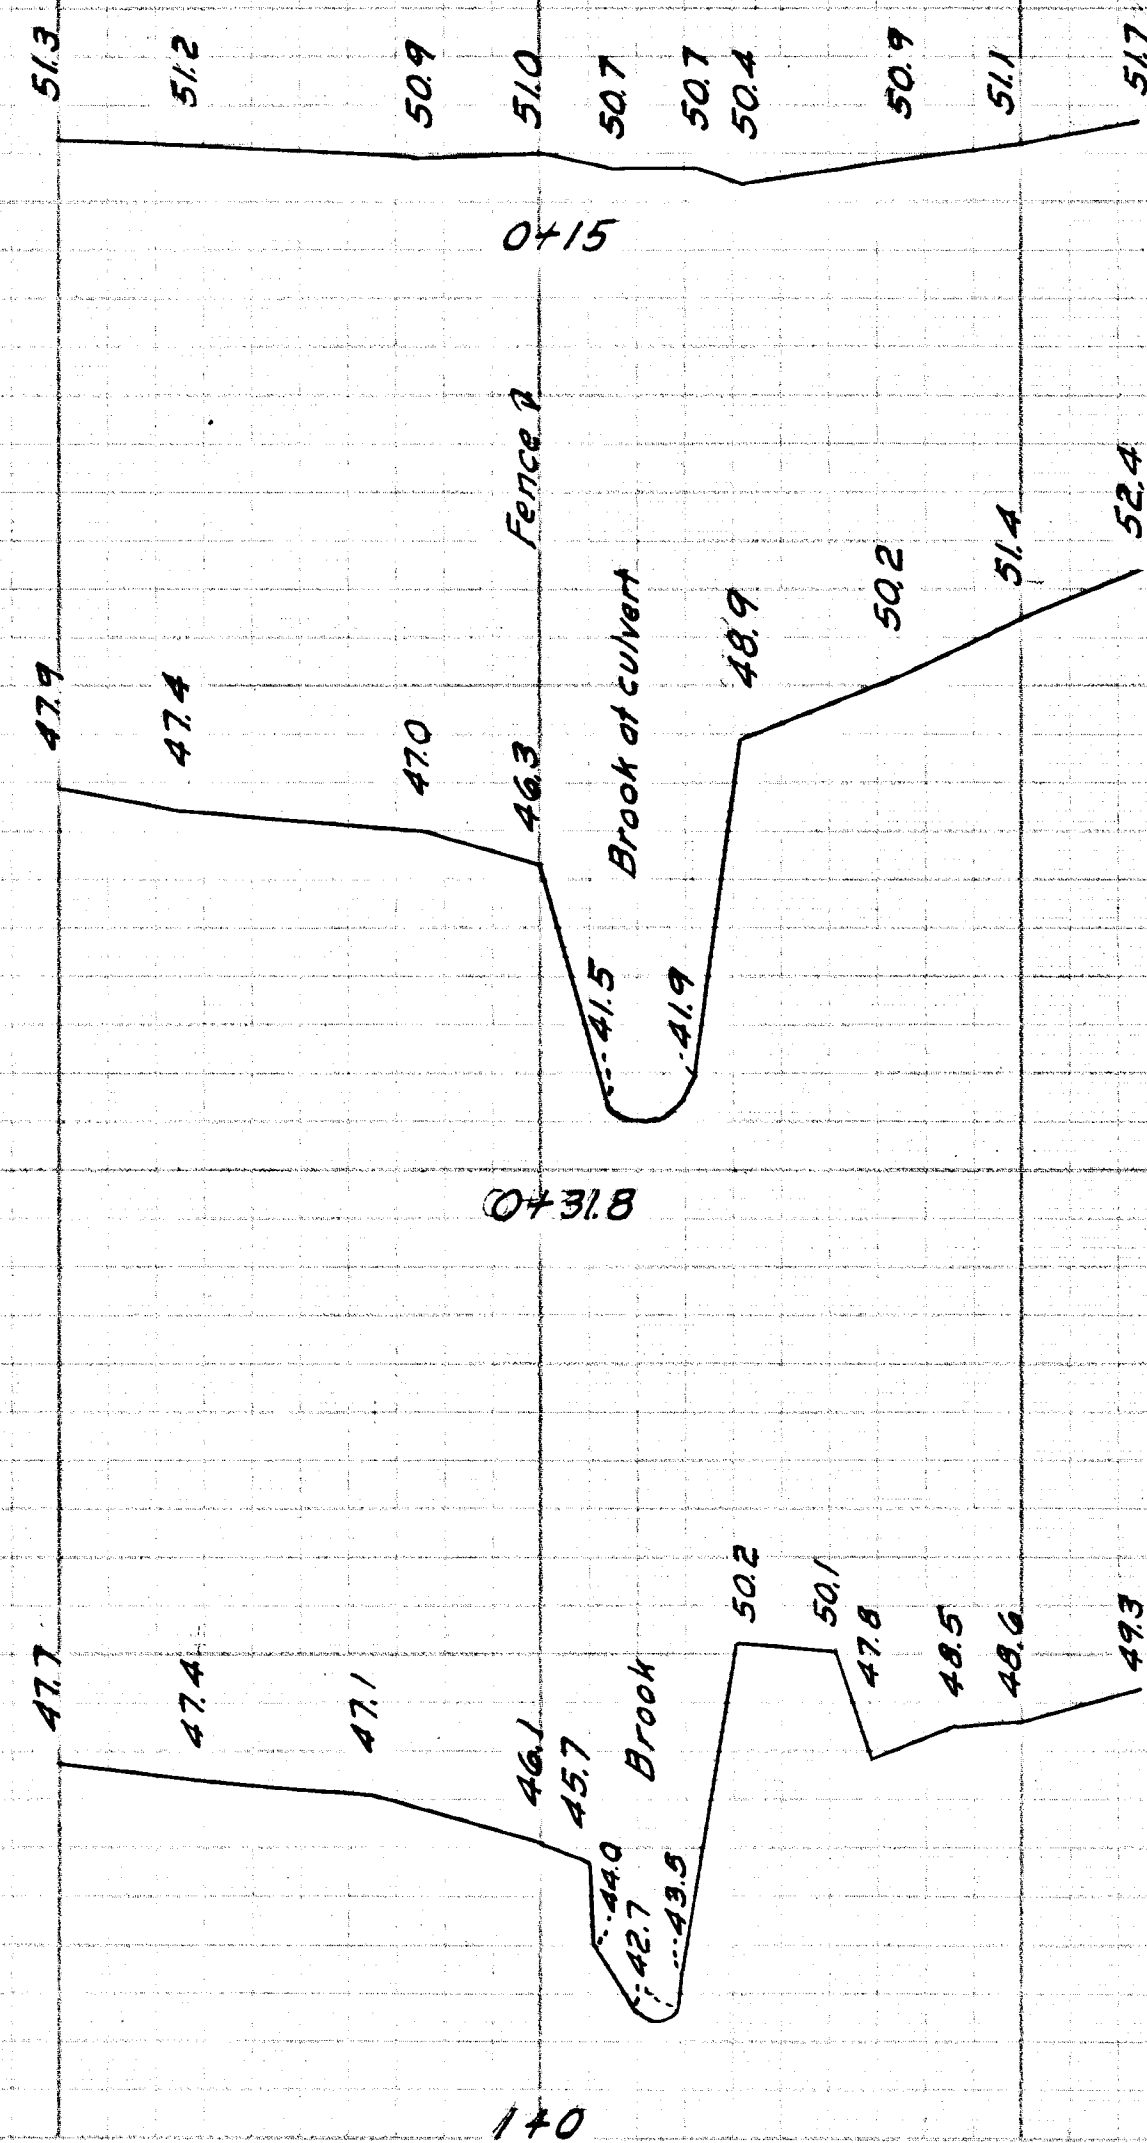

SCALES H. 1" = 40'
V. 1" = 4'

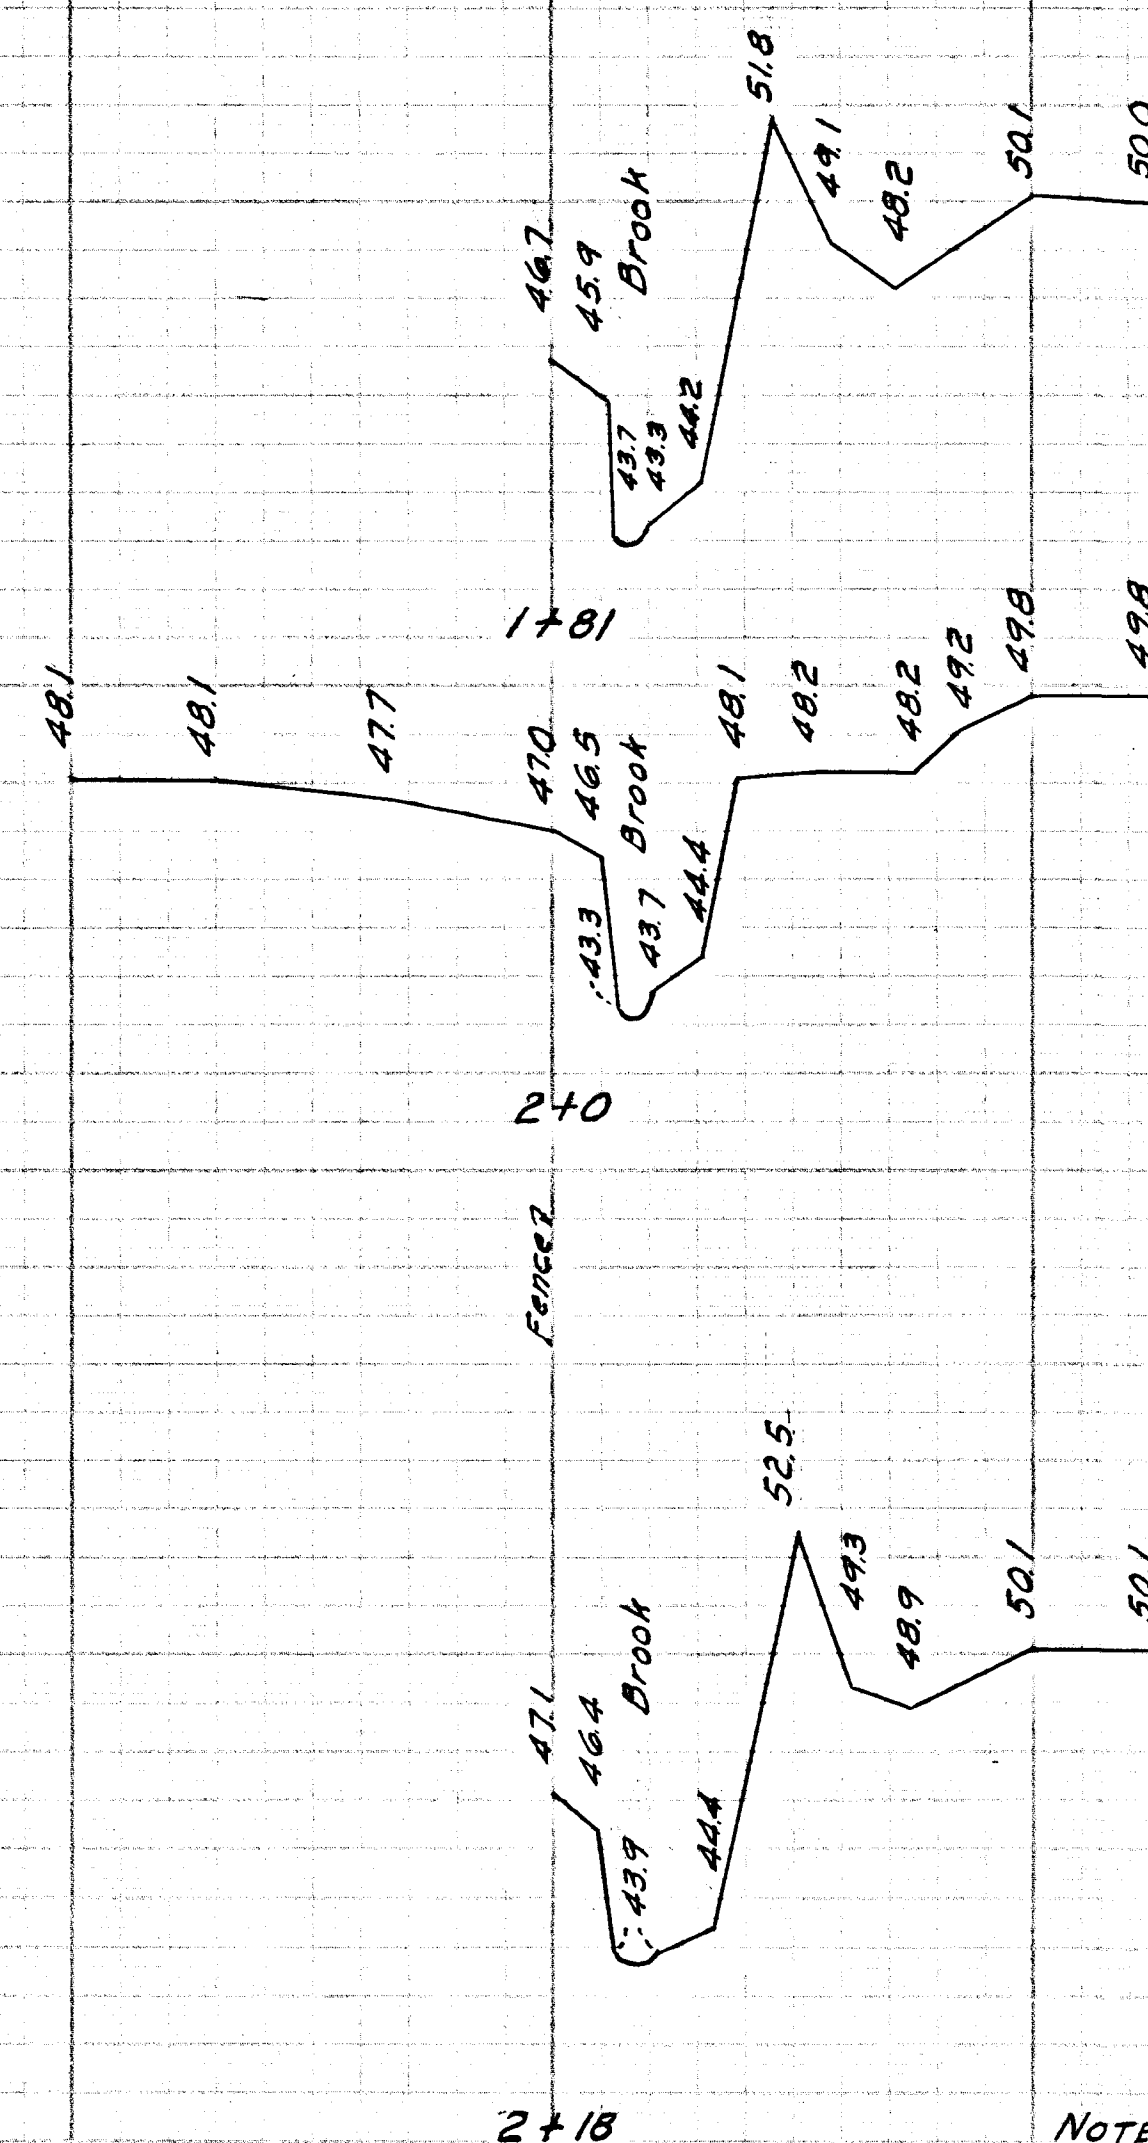

NOTES 747, P.130

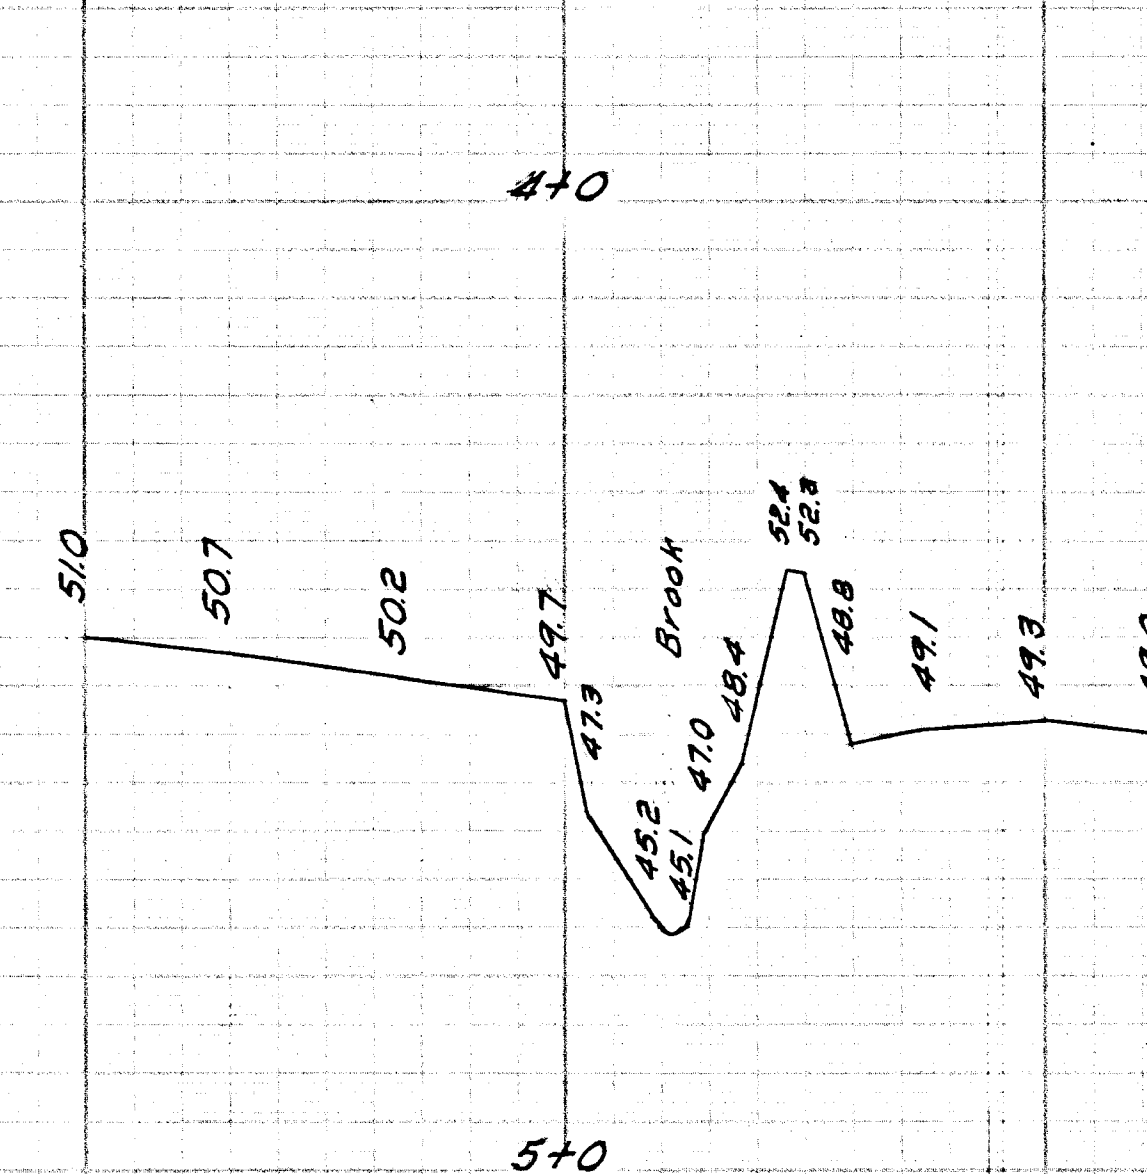

SHEET 38

CITY OF HARTFORD, CONNECTICUT
DEPARTMENT OF ENGINEERING

CEMETERY BROOK CONDUIT

SUBMITTED	RECOMMENDED	APPROVED
DIVISION ENGINEER	ASST. CITY ENG.	CITY ENGINEER
DESIGN	DRAWN	DAYBOOK NO. 09430
TRACED	CHECK	DATE NOVEMBER 1957

STANLEY CO. WHITE STONE, N.Y. U.S.A.