

510

510

50W

0E

50E

50W











0E

50E

50W

0E

50E

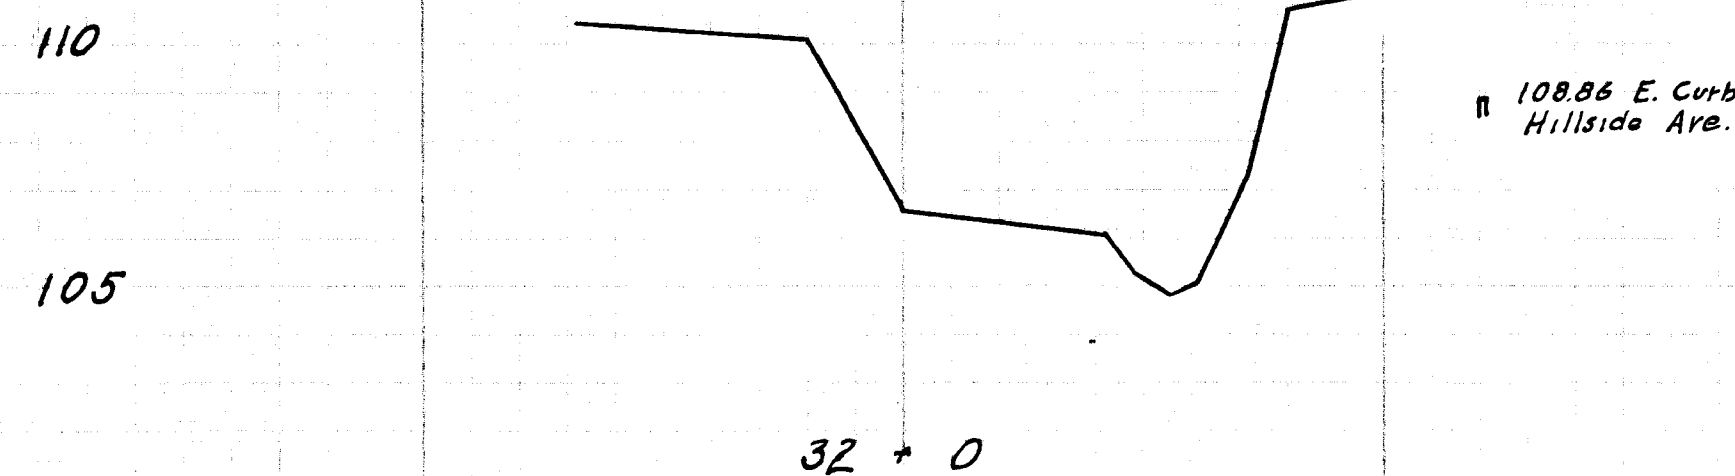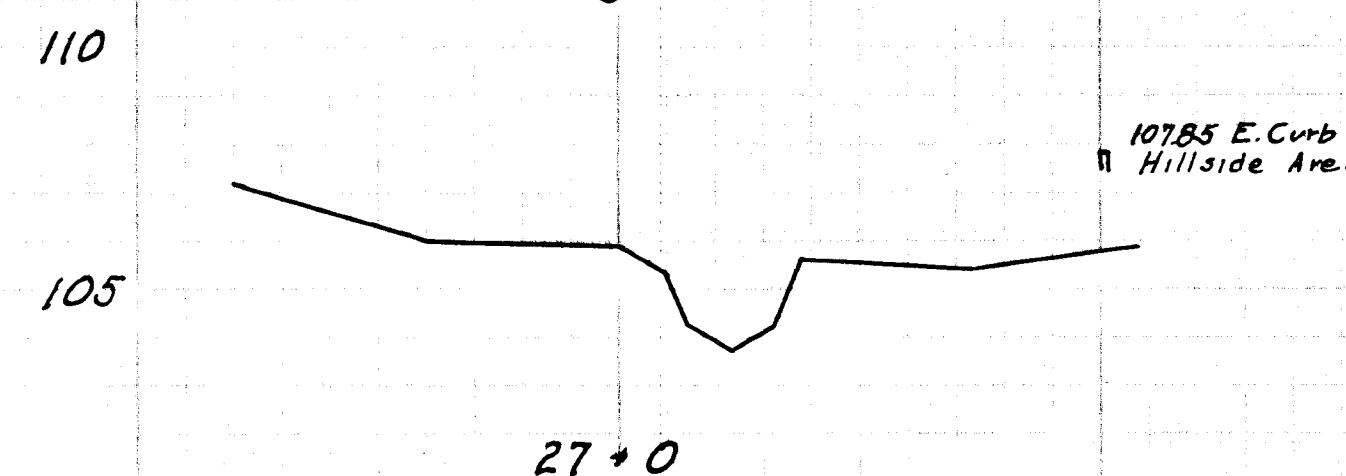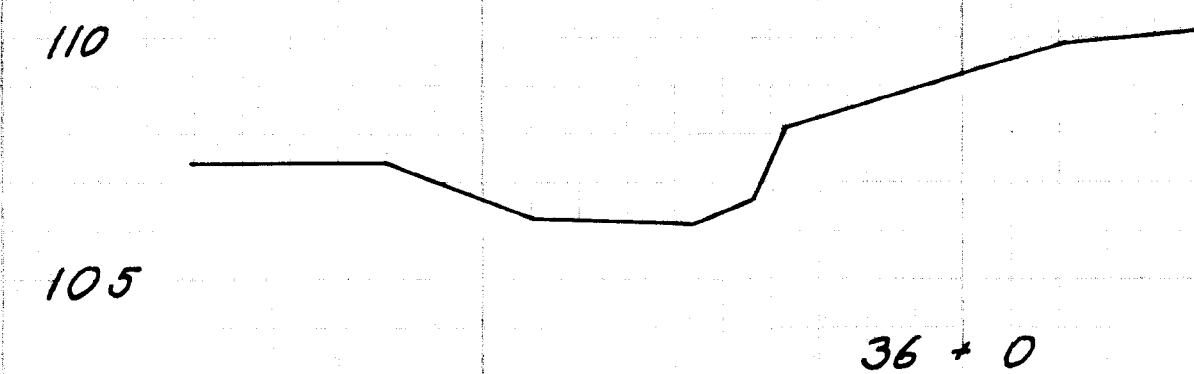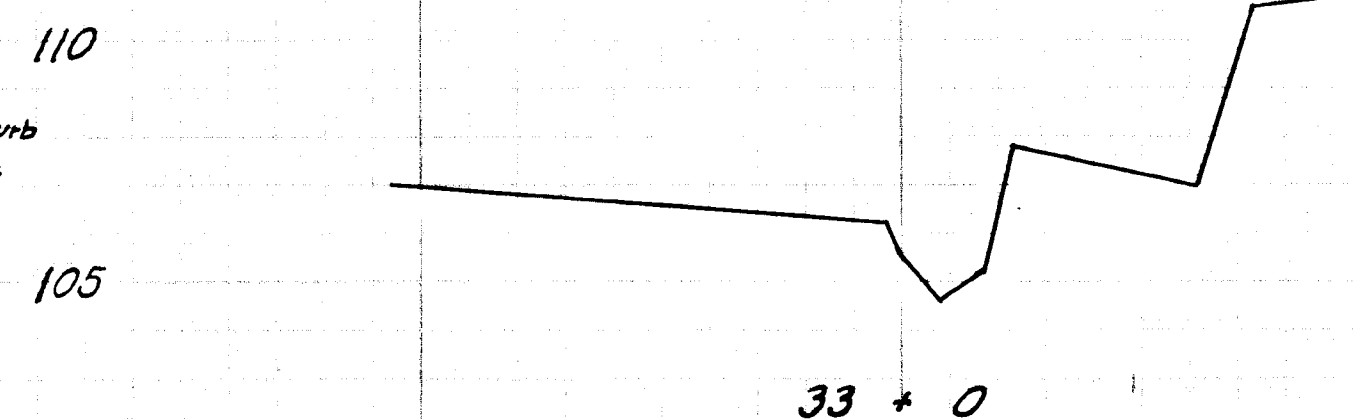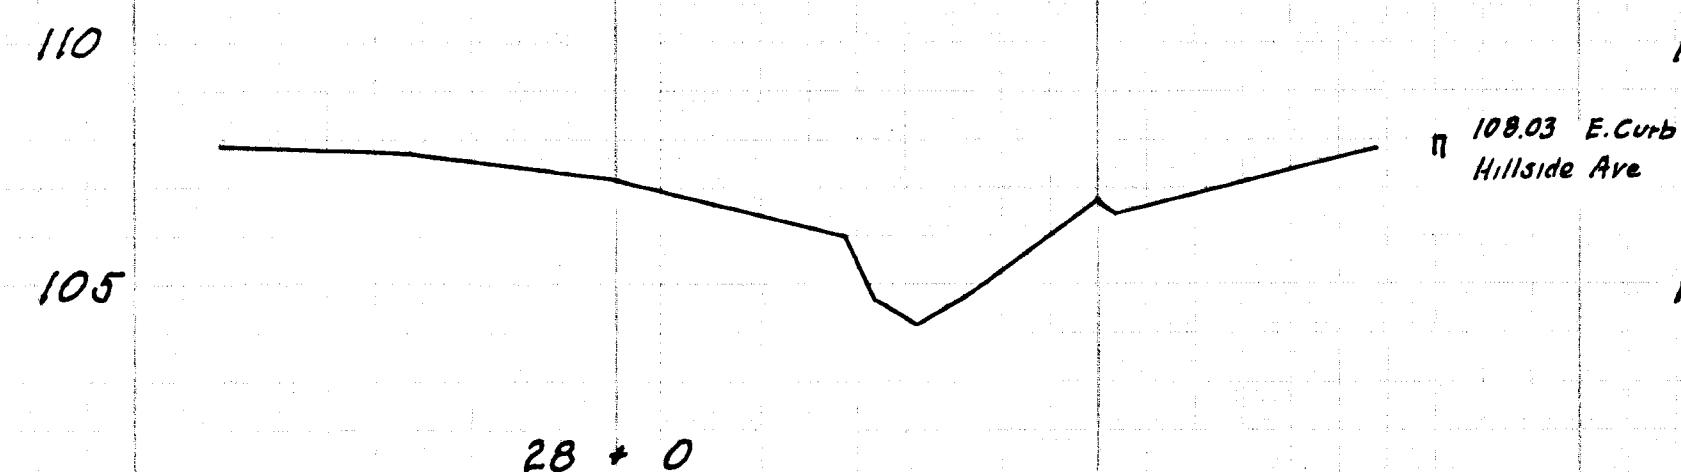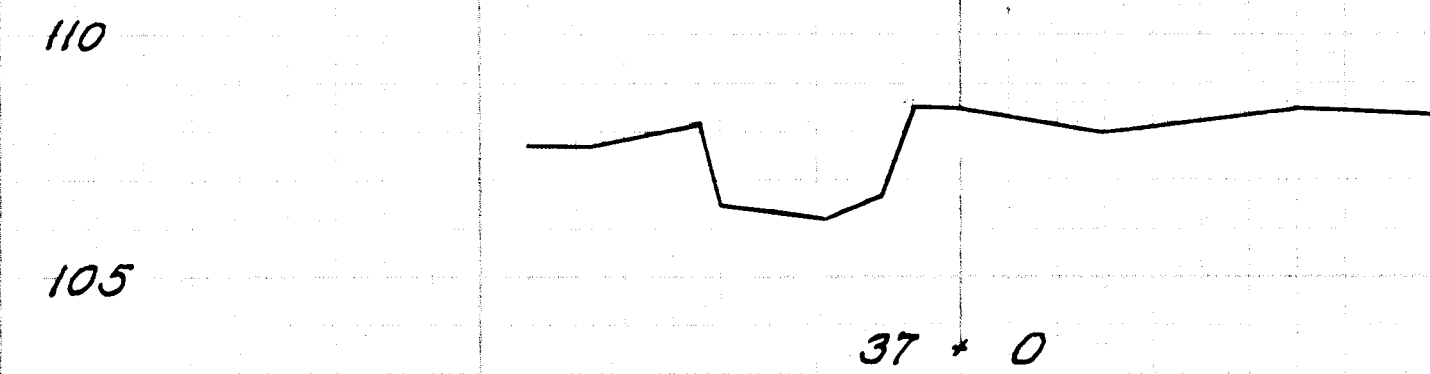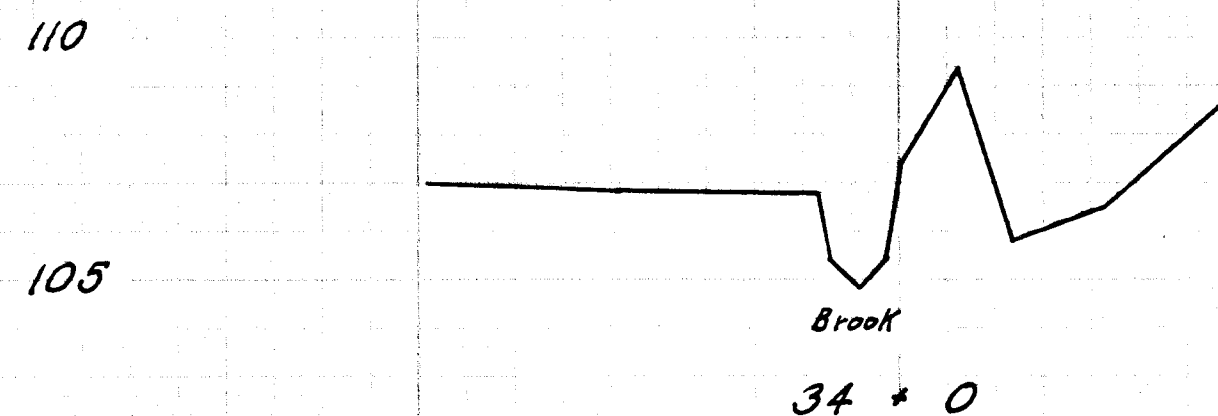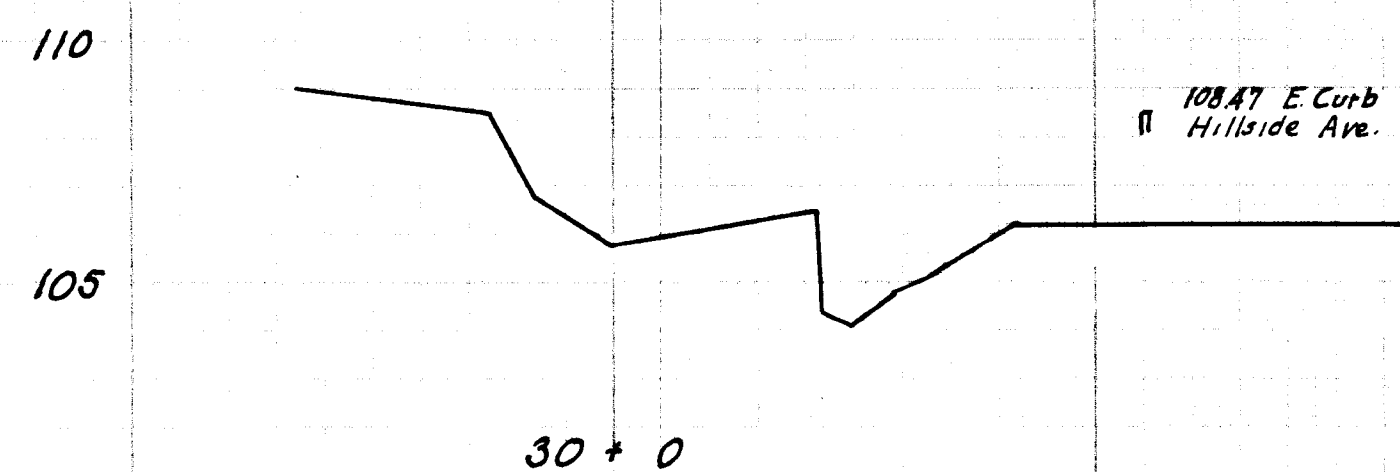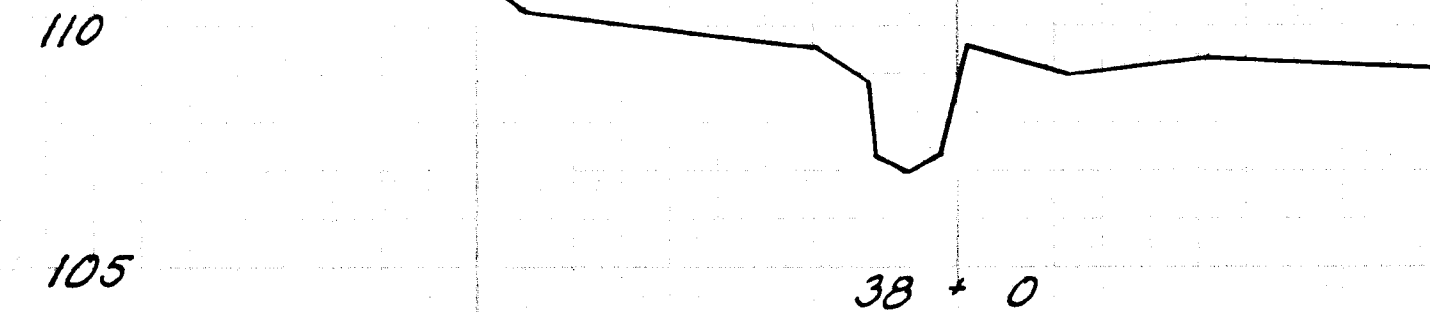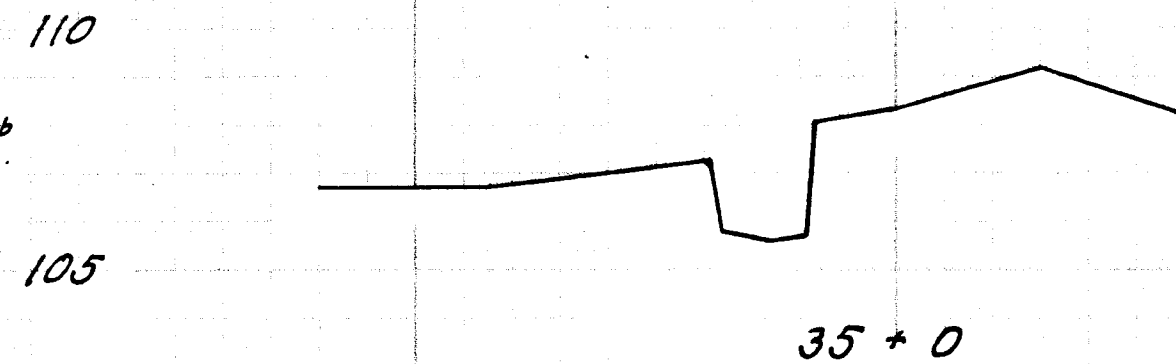

SCALES: Hor 1"=20'
Vert 1"=4'

SECTIONS SOUTH OF LINNMOORE ST.

NOTES 805 / 72

SHEET 15 OF

CITY OF HARTFORD, CONNECTICUT
DEPARTMENT OF ENGINEERING

CEMETERY BROOK CONDUIT

SUBMITTED	RECOMMENDED	APPROVED
DIVISION ENGINEER	ASST. CITY ENG.	CITY ENGINEER
DESIGN	DRAWN	DAYBOOK NO. 09430
TRACED	CHECK	DATE

South of Linnmoore Street subtract 30.684
from stations to conform with center line stations

510

510

50W

0E

50E

50W

0E

50E