

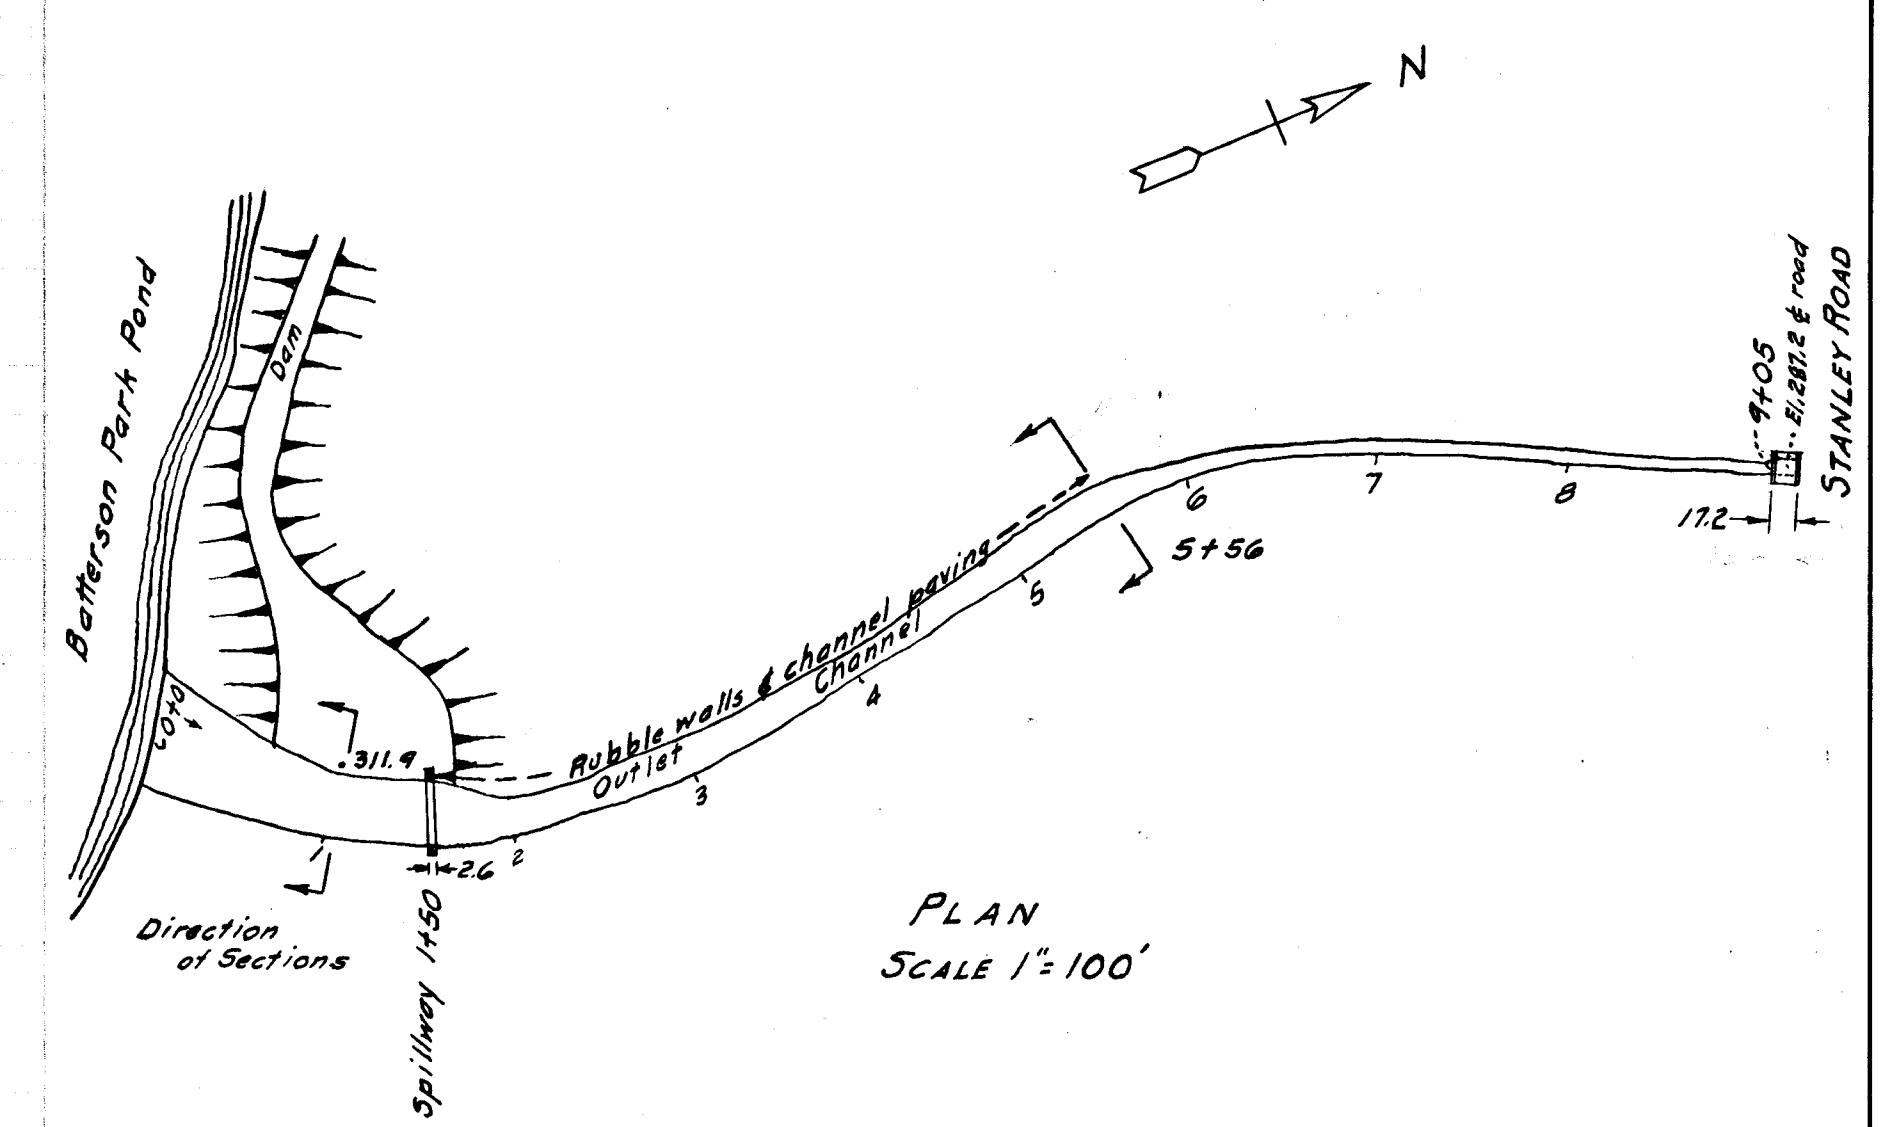
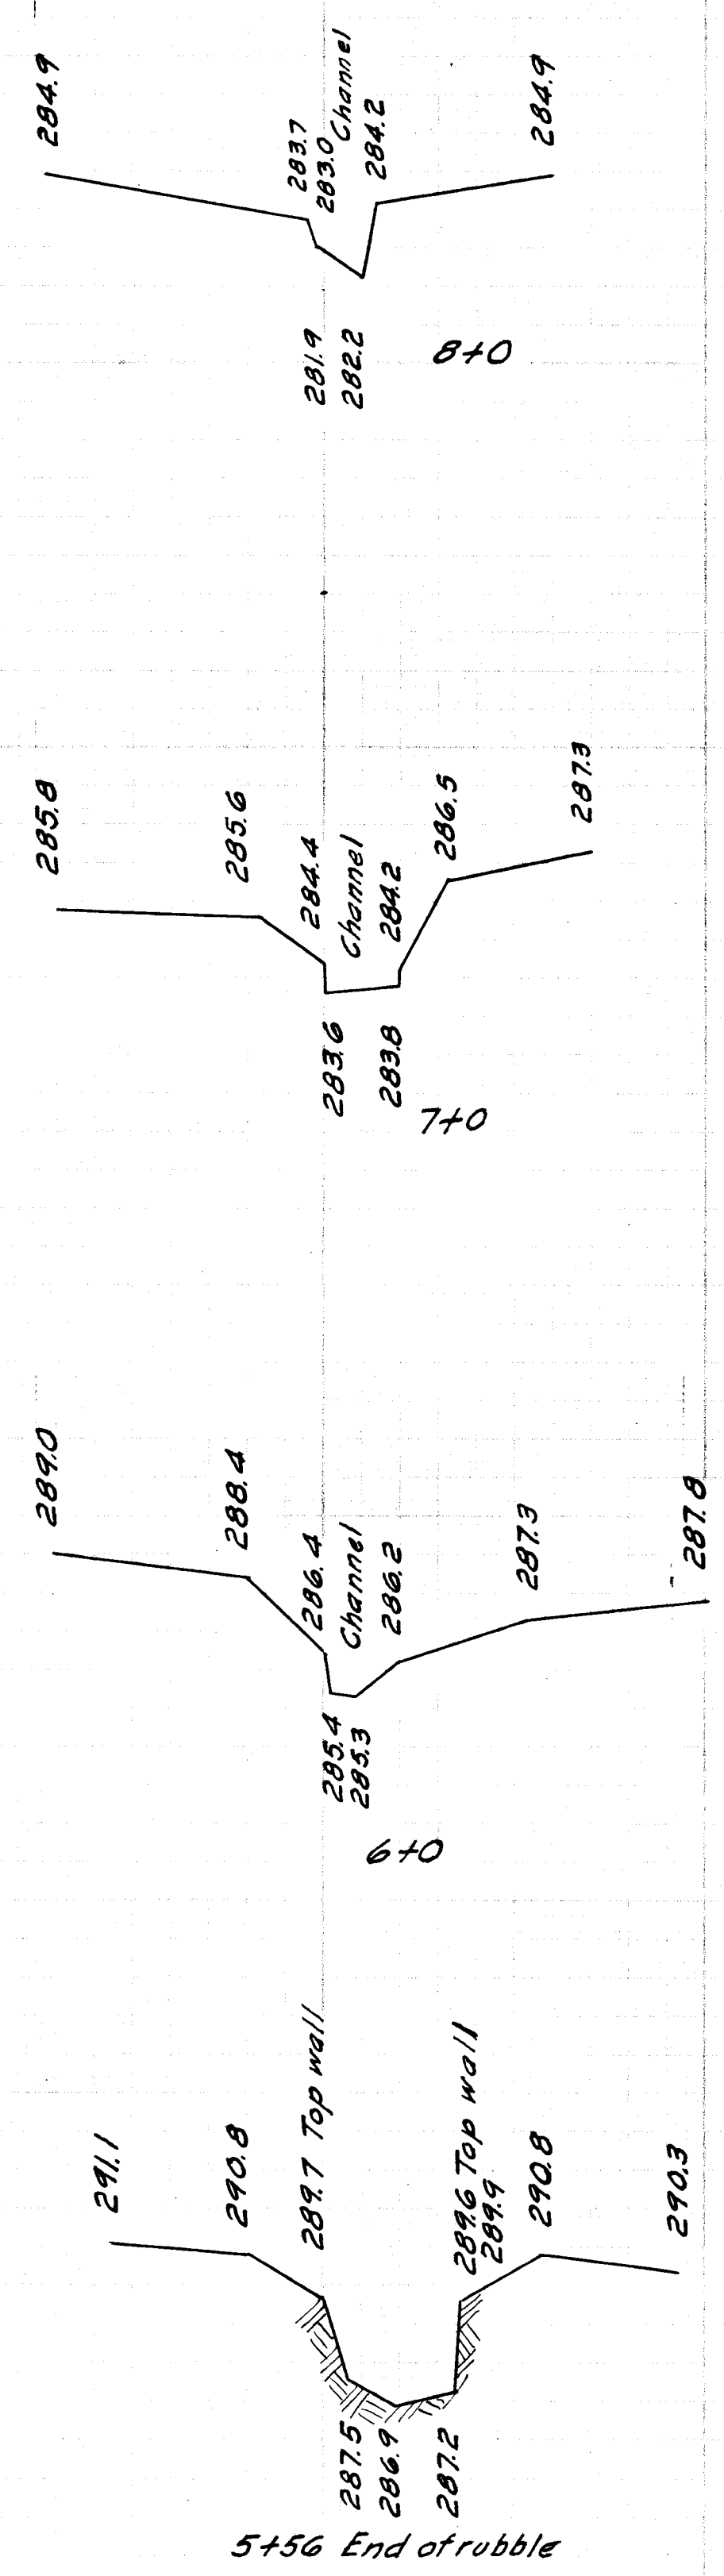
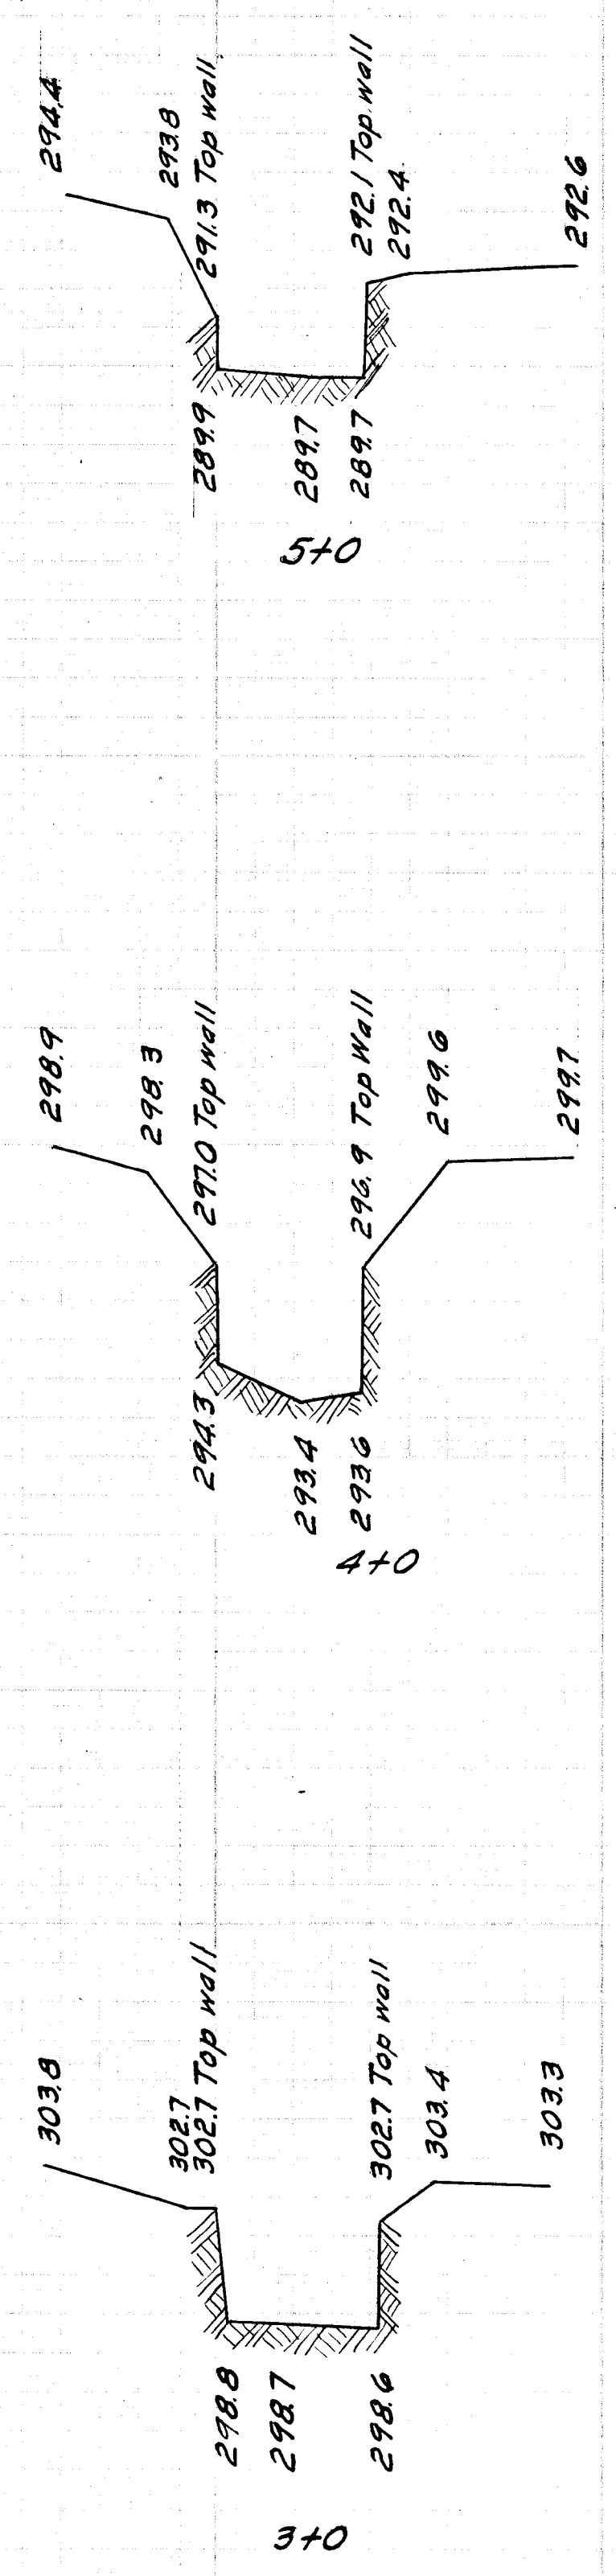
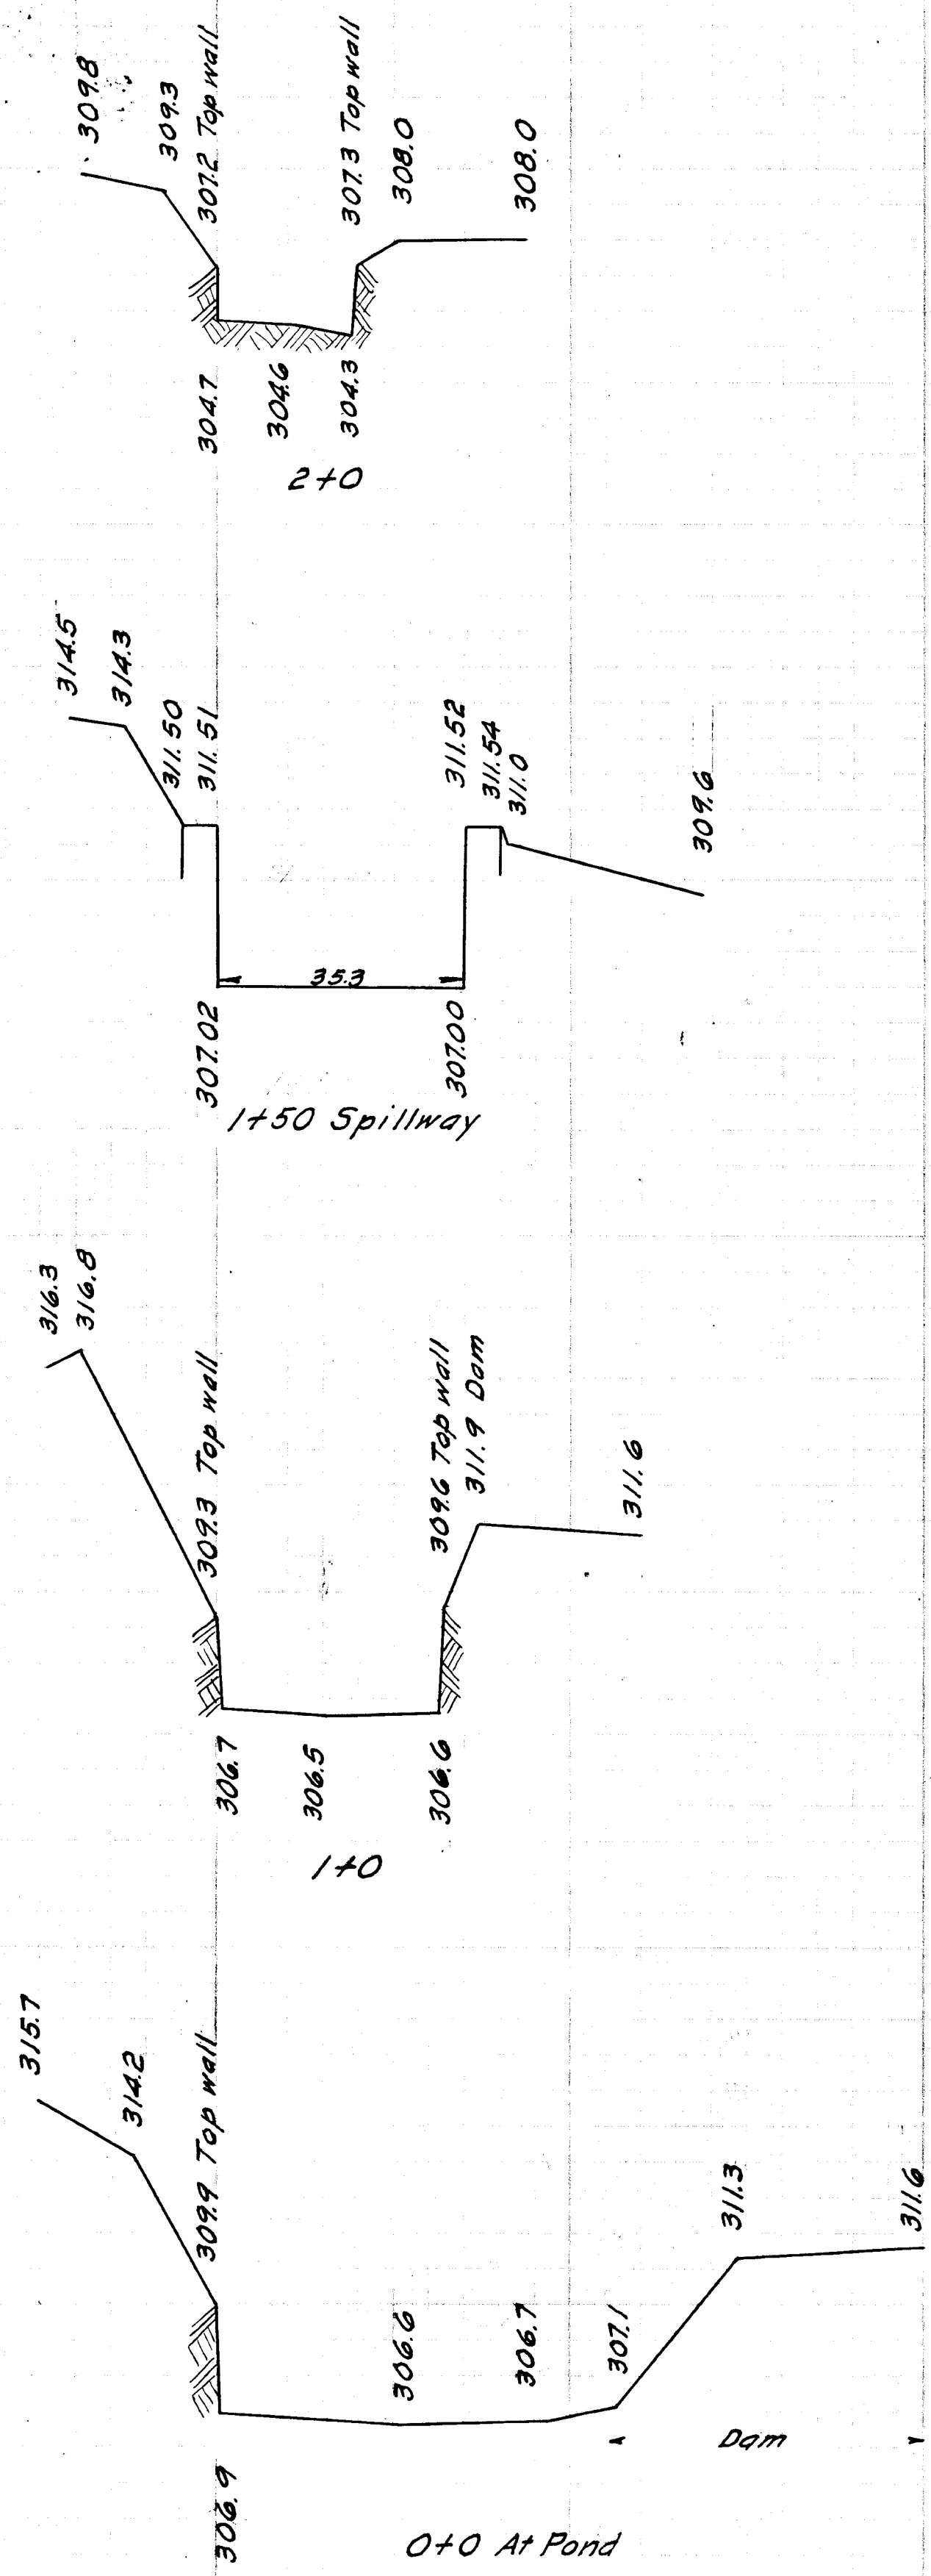


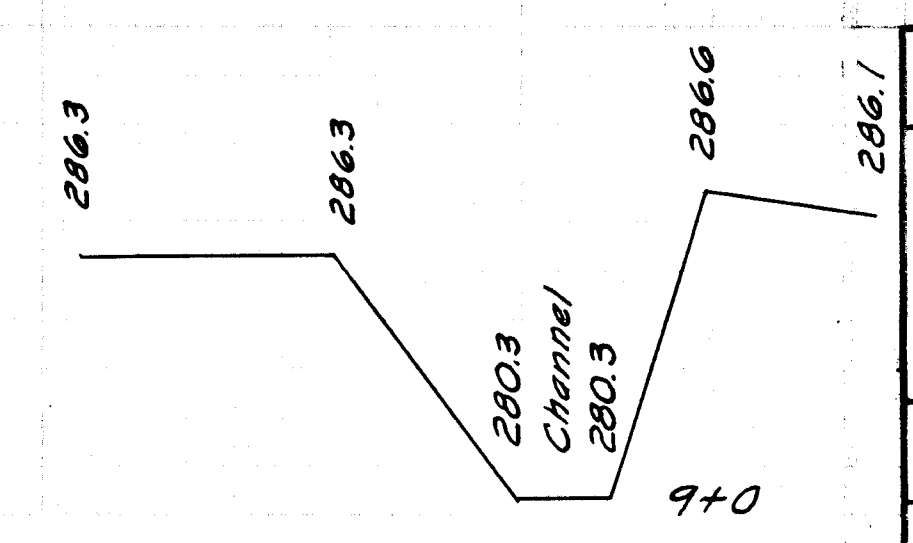

Note- Elevations shown are on M. S. L. datum.
To convert to elevations on City of Hartford datum, add 2.08

SCALES OF SECTIONS
H. 1"=20'
V. 1"=4'

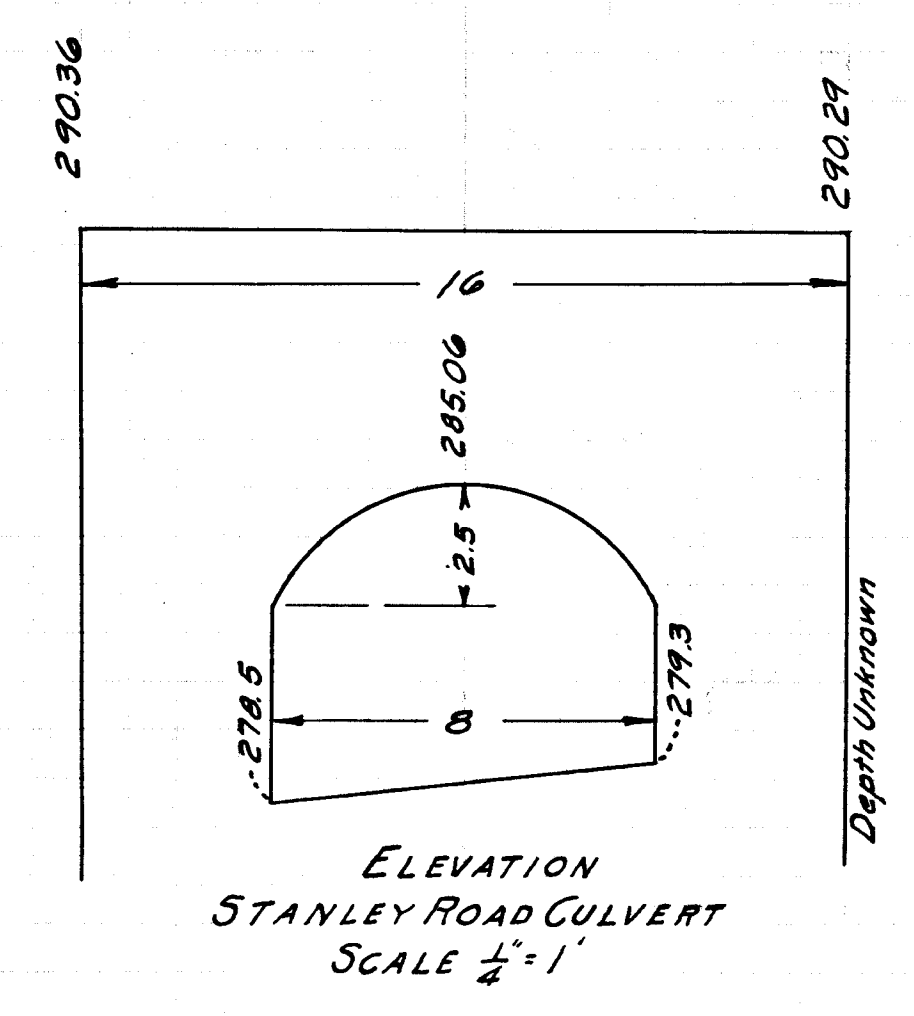

CITY OF HARTFORD, CONNECTICUT DEPARTMENT OF ENGINEERING		
PARK RIVER FLOOD CONTROL BATTERSON PARK POND		
SUBMITTED	RECOMMENDED	APPROVED
DIVISION ENGINEER	ASST. CITY ENG.	CITY ENGINEER
DESIGN	DRAWN	DAYBOOK NO. 09474
TRACED	CHECK	DATE AUGUST 1956