

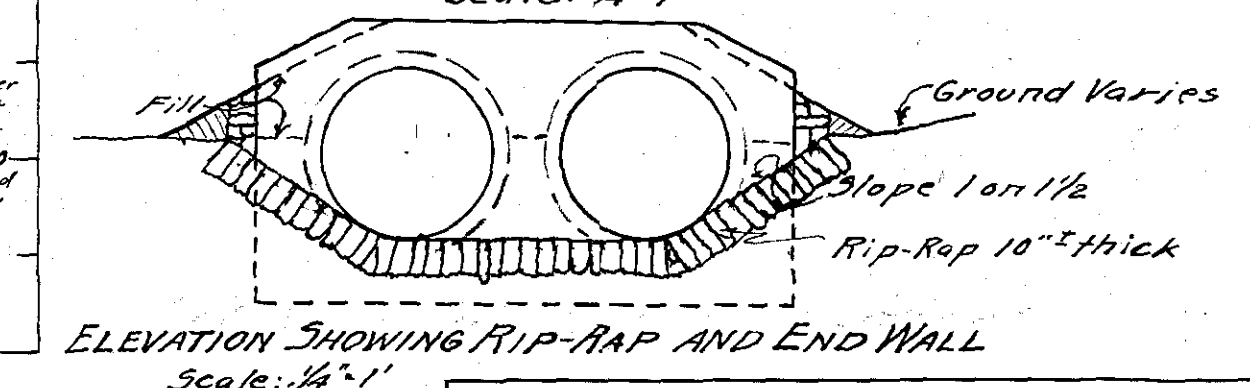
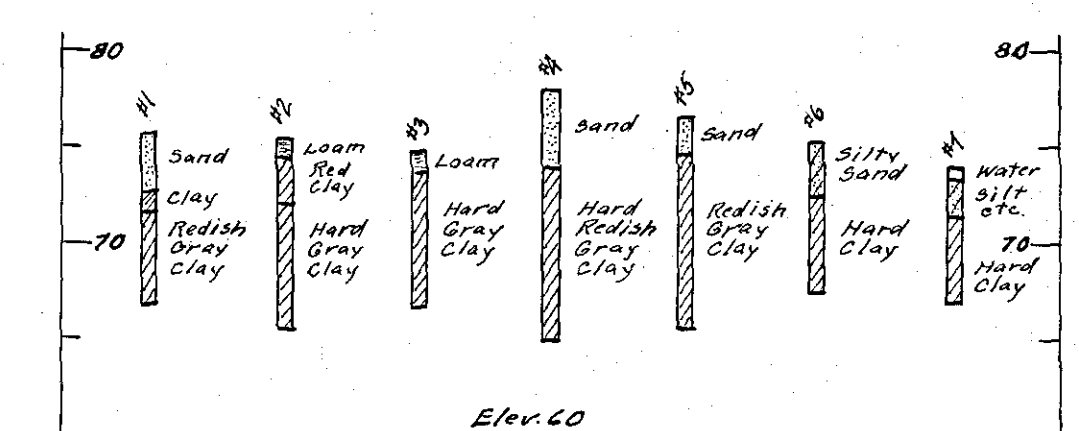
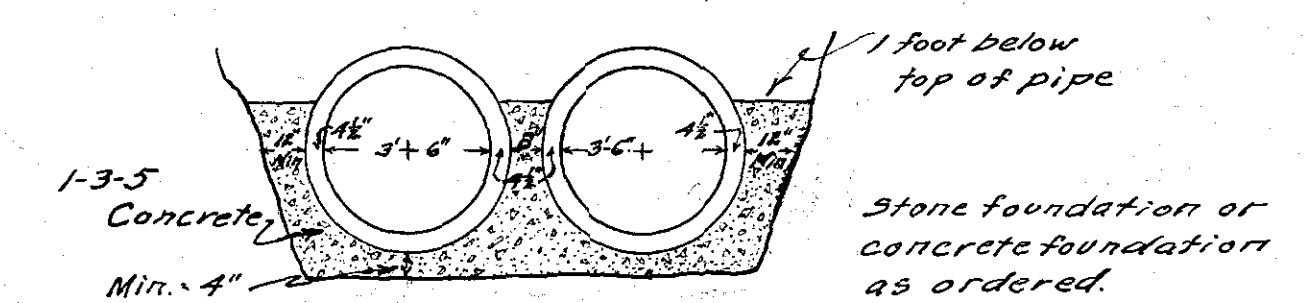
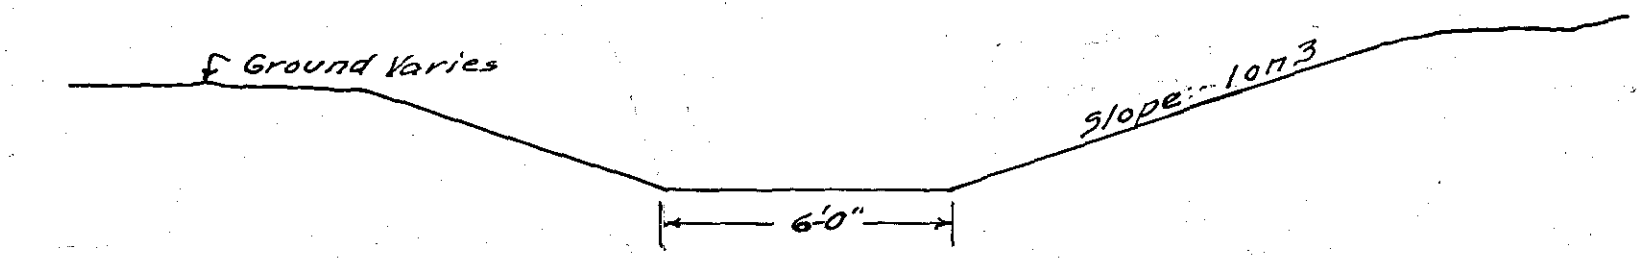
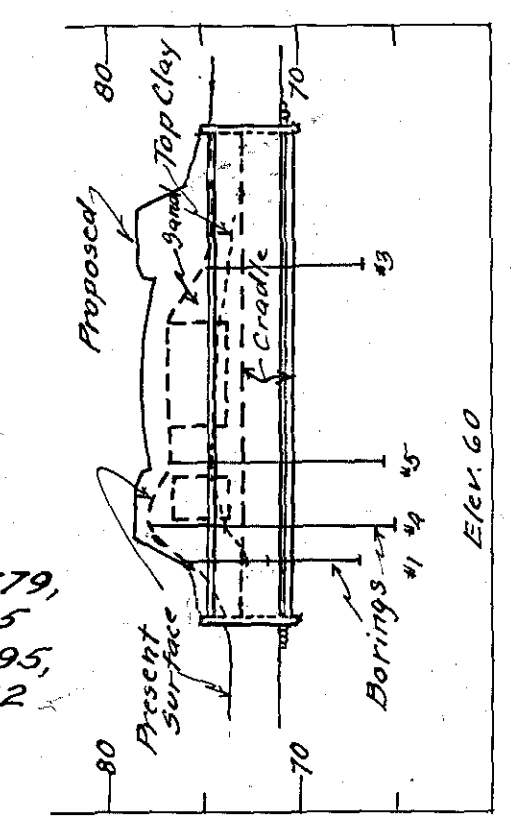
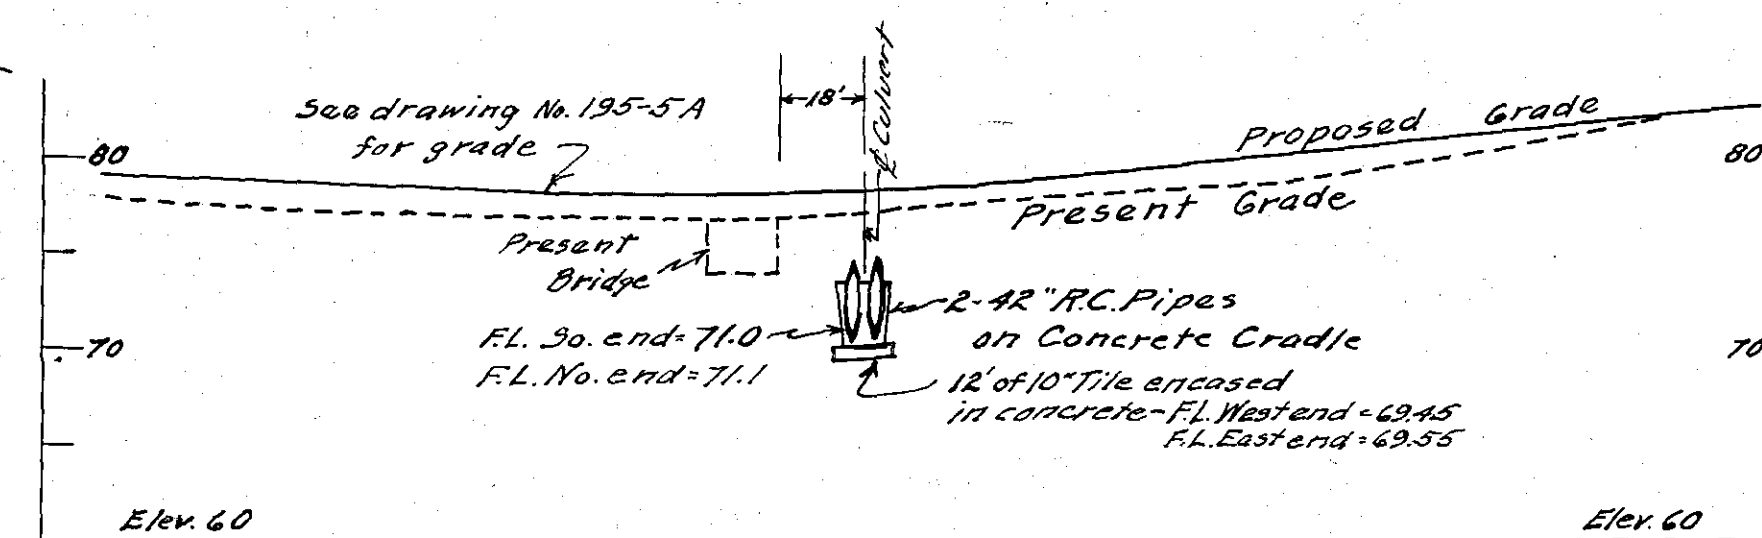
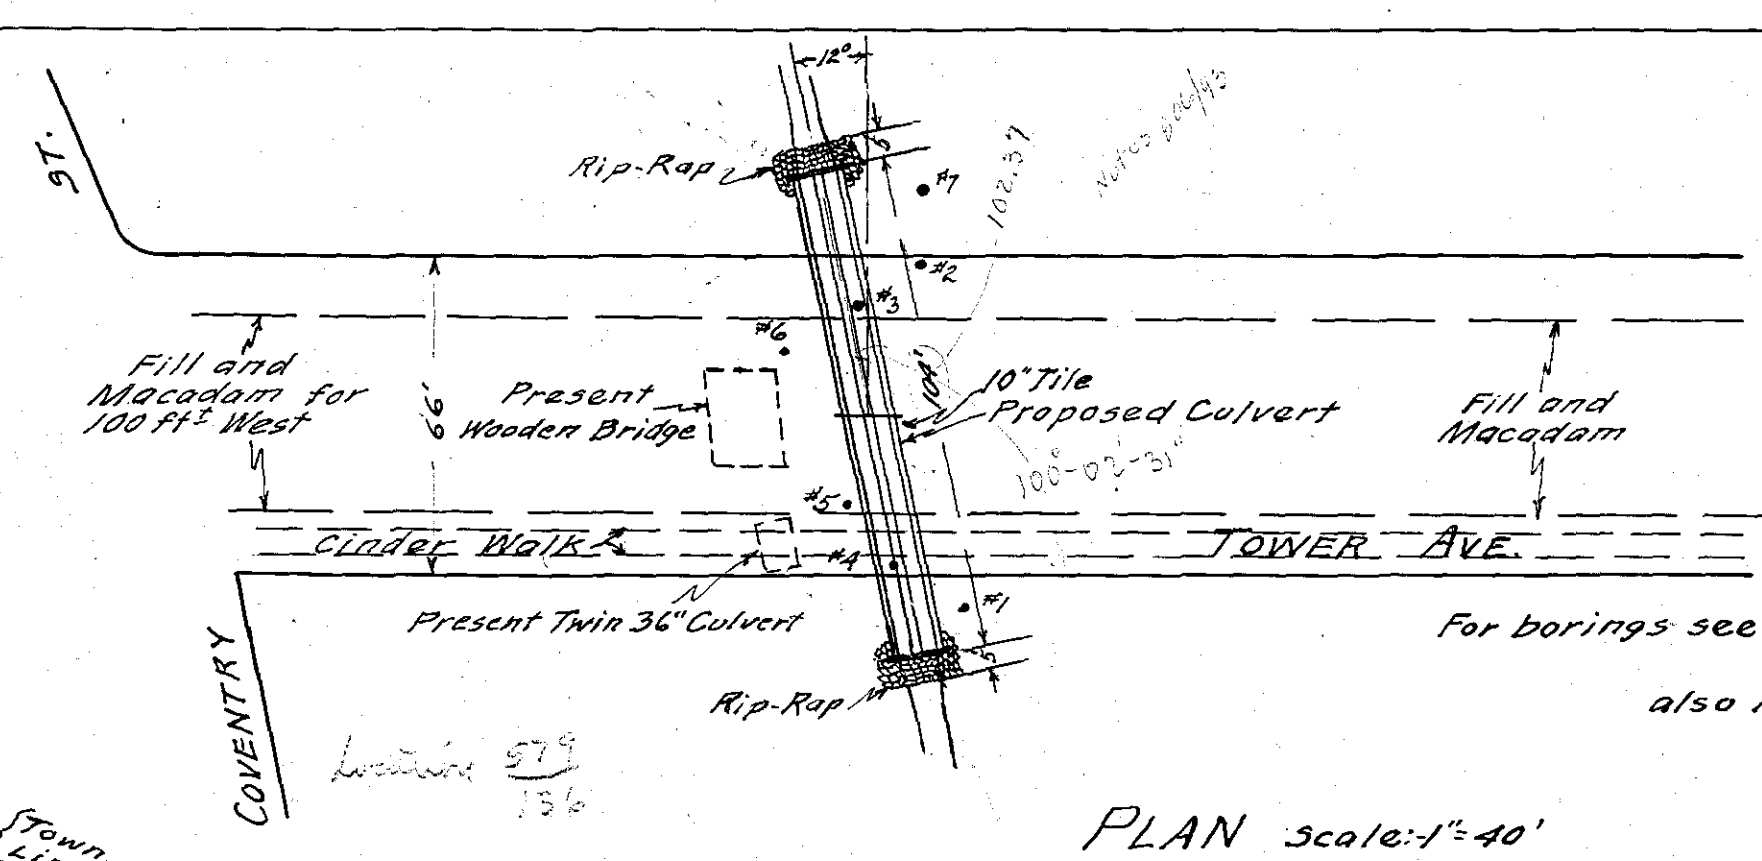
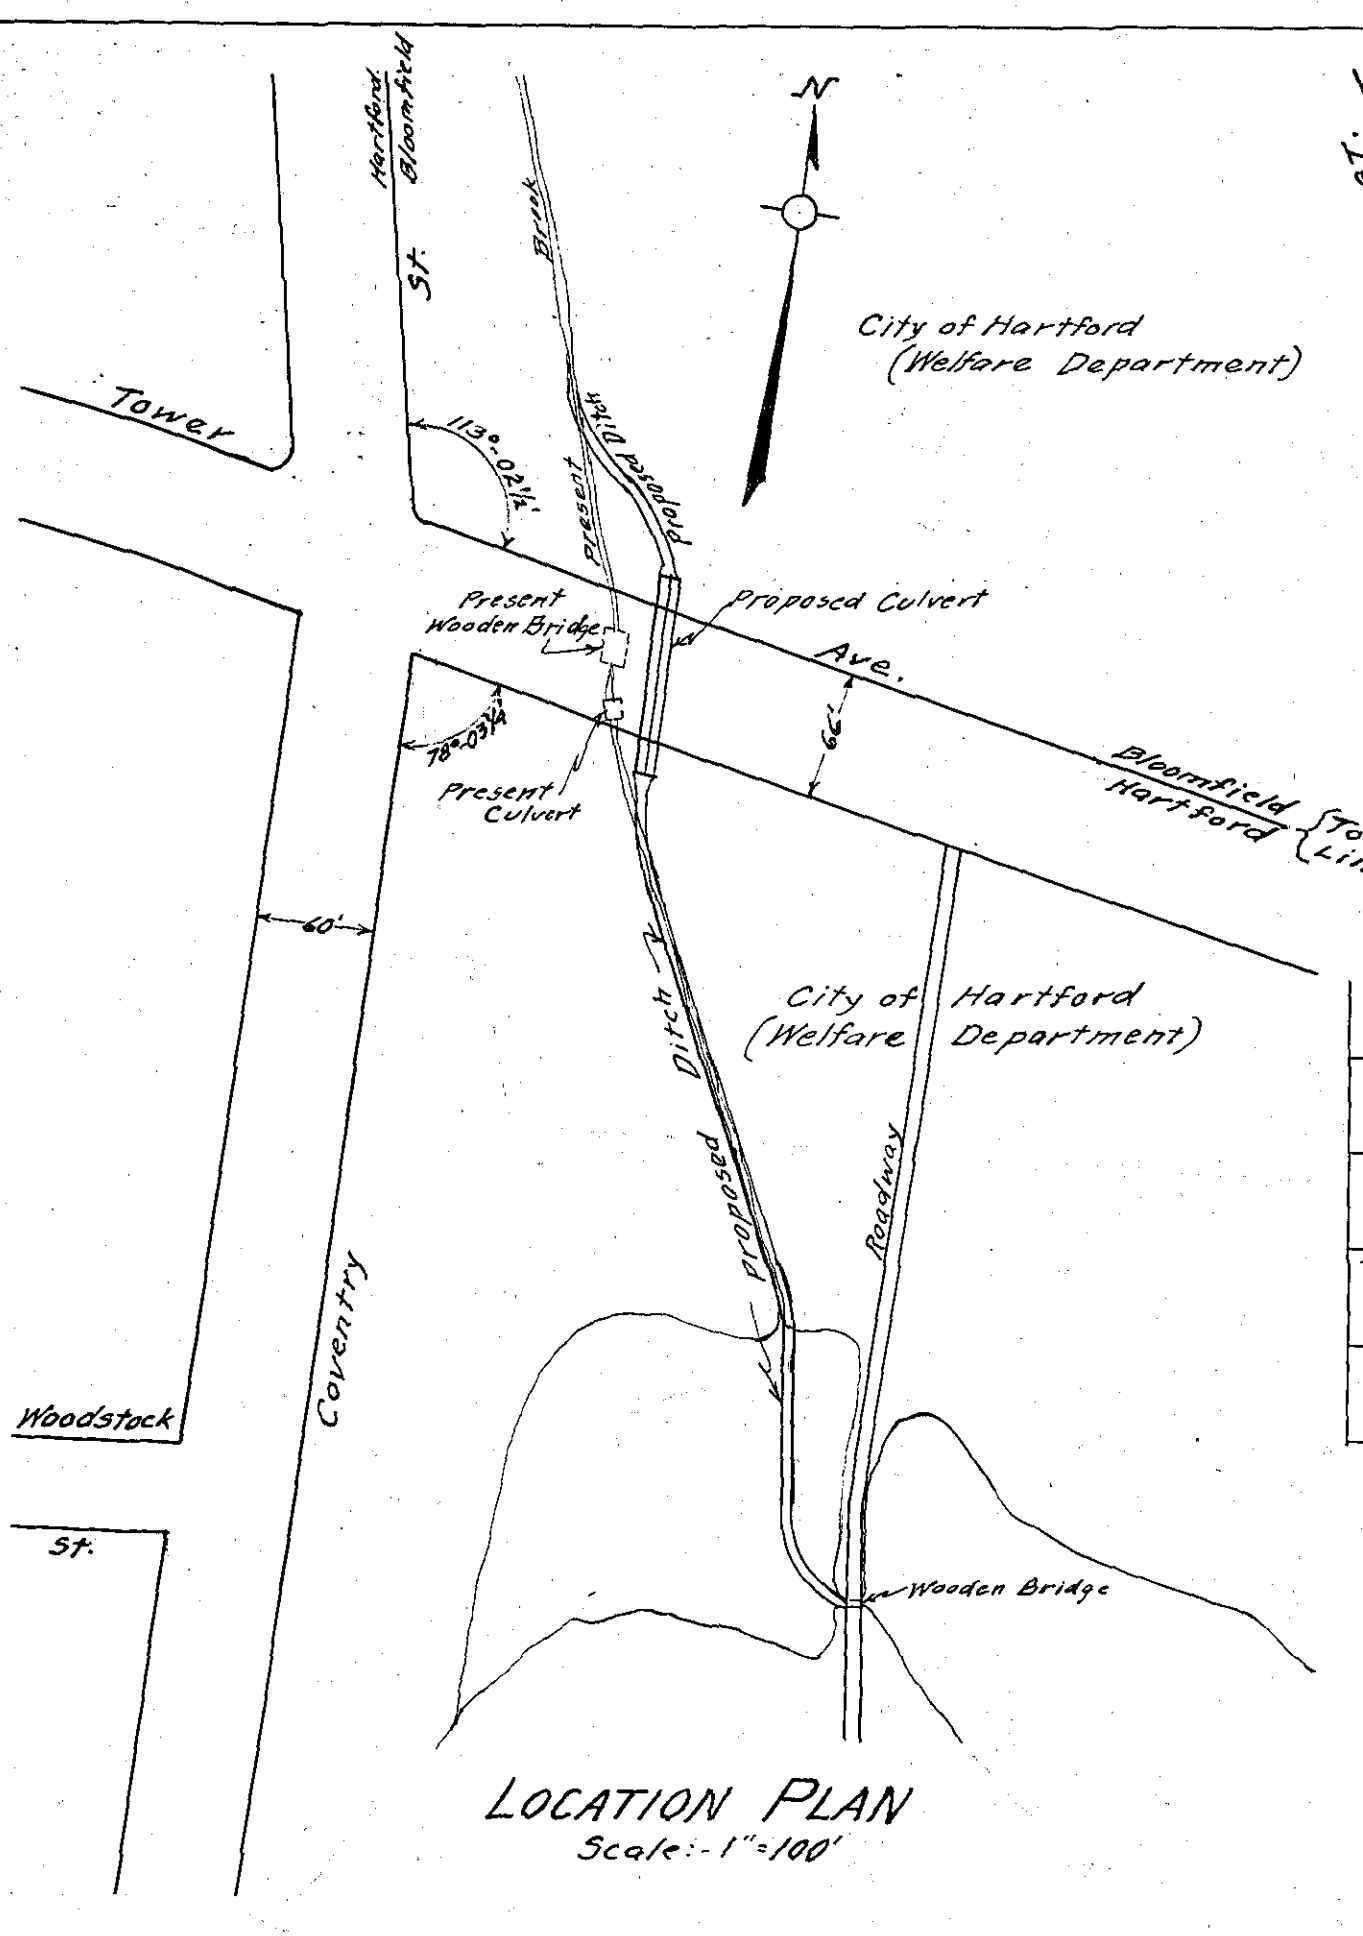


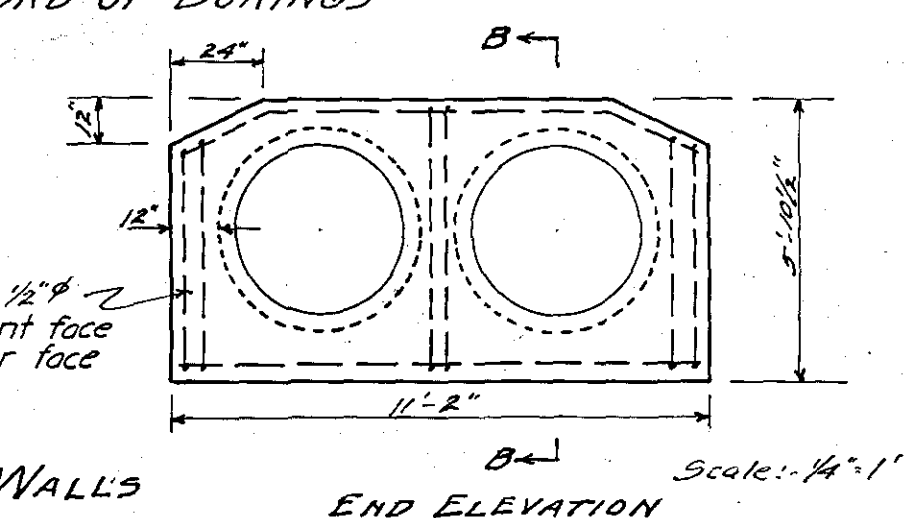

PROFILE
Scales: Hor: 1"=40' Vert: 1"=10'

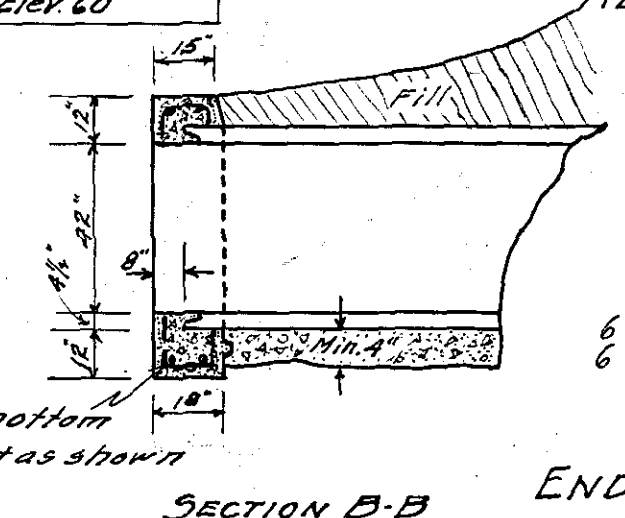

DEPT. OF ENGINEERING HARTFORD, CONN.		
ROBERT J. ROSS, CITY ENGINEER & MANAGER, MET. DIST. BUR. OF PUBLIC WKS.		
FOR THE BOARD OF STREET COMMISSIONERS CITY OF HARTFORD		
PROPOSED CULVERT IN TOWER AVE. TO REPLACE WOODEN BRIDGE AT GULLY BROOK		
CERTIFIED <i>W. S. Sawyer</i> DIVISION ENGINEER	SUBMITTED ASST. CITY ENG.	APPROVED CITY ENGINEER
DESIGN <i>W.S.B.</i>	DRAWN <i>W.B.D.</i>	DAYBOOK NO. 08112
TRACED <i>W.B.D.</i>	CHECK <i>E.B.R.</i>	SEPT. 19, 1940