
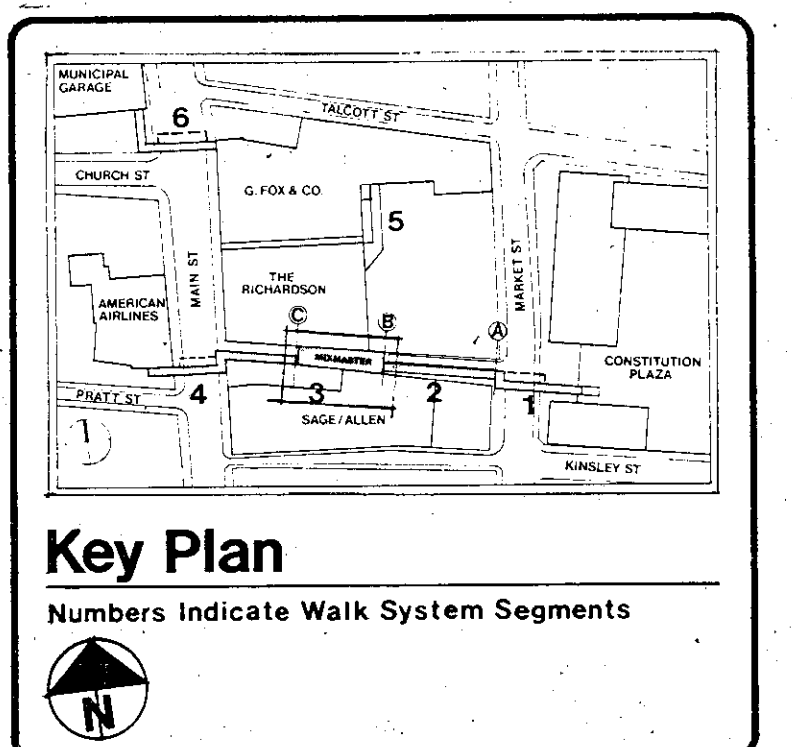
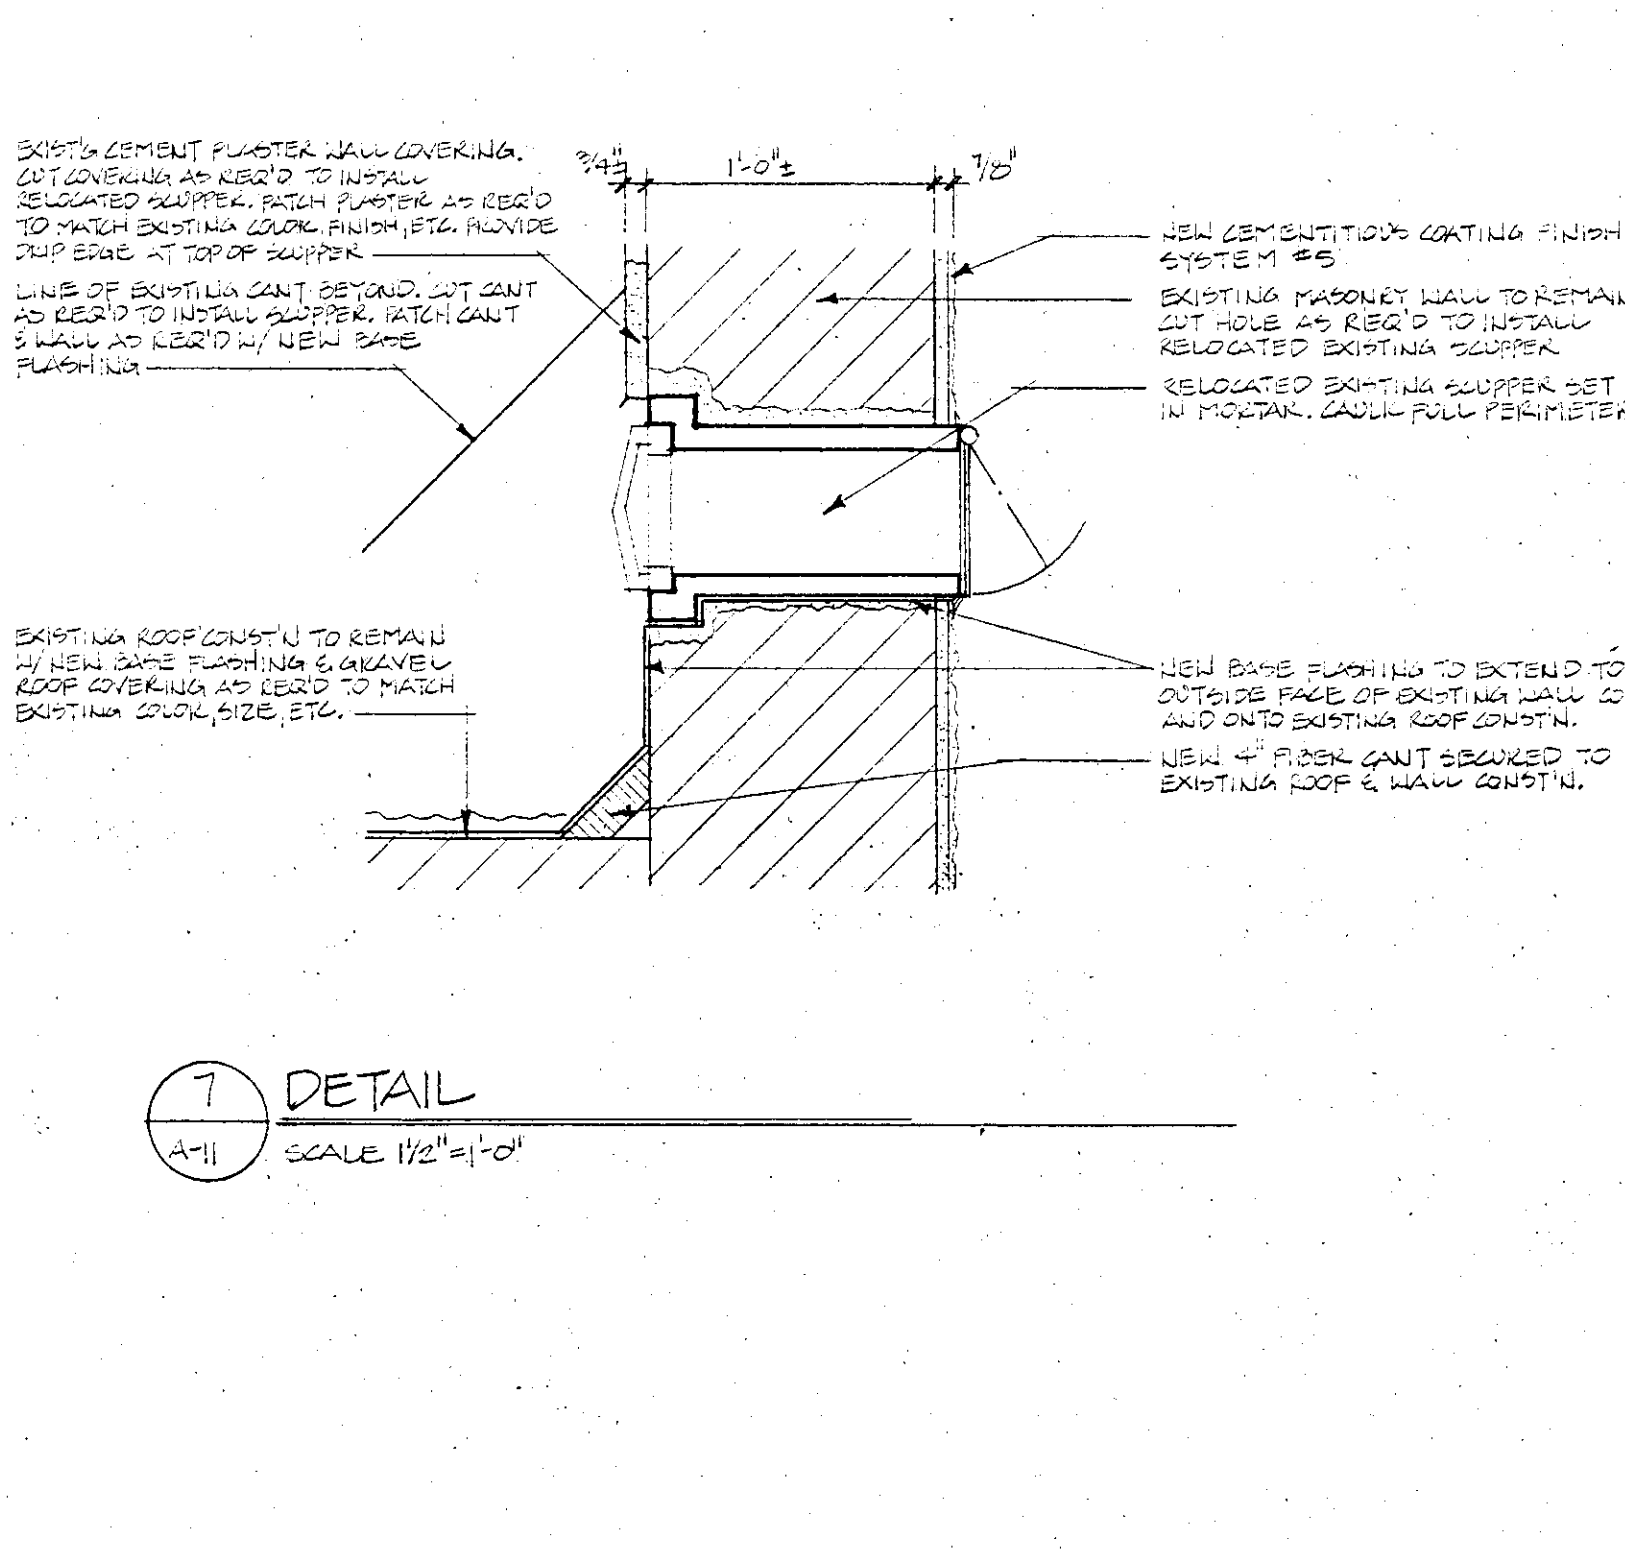
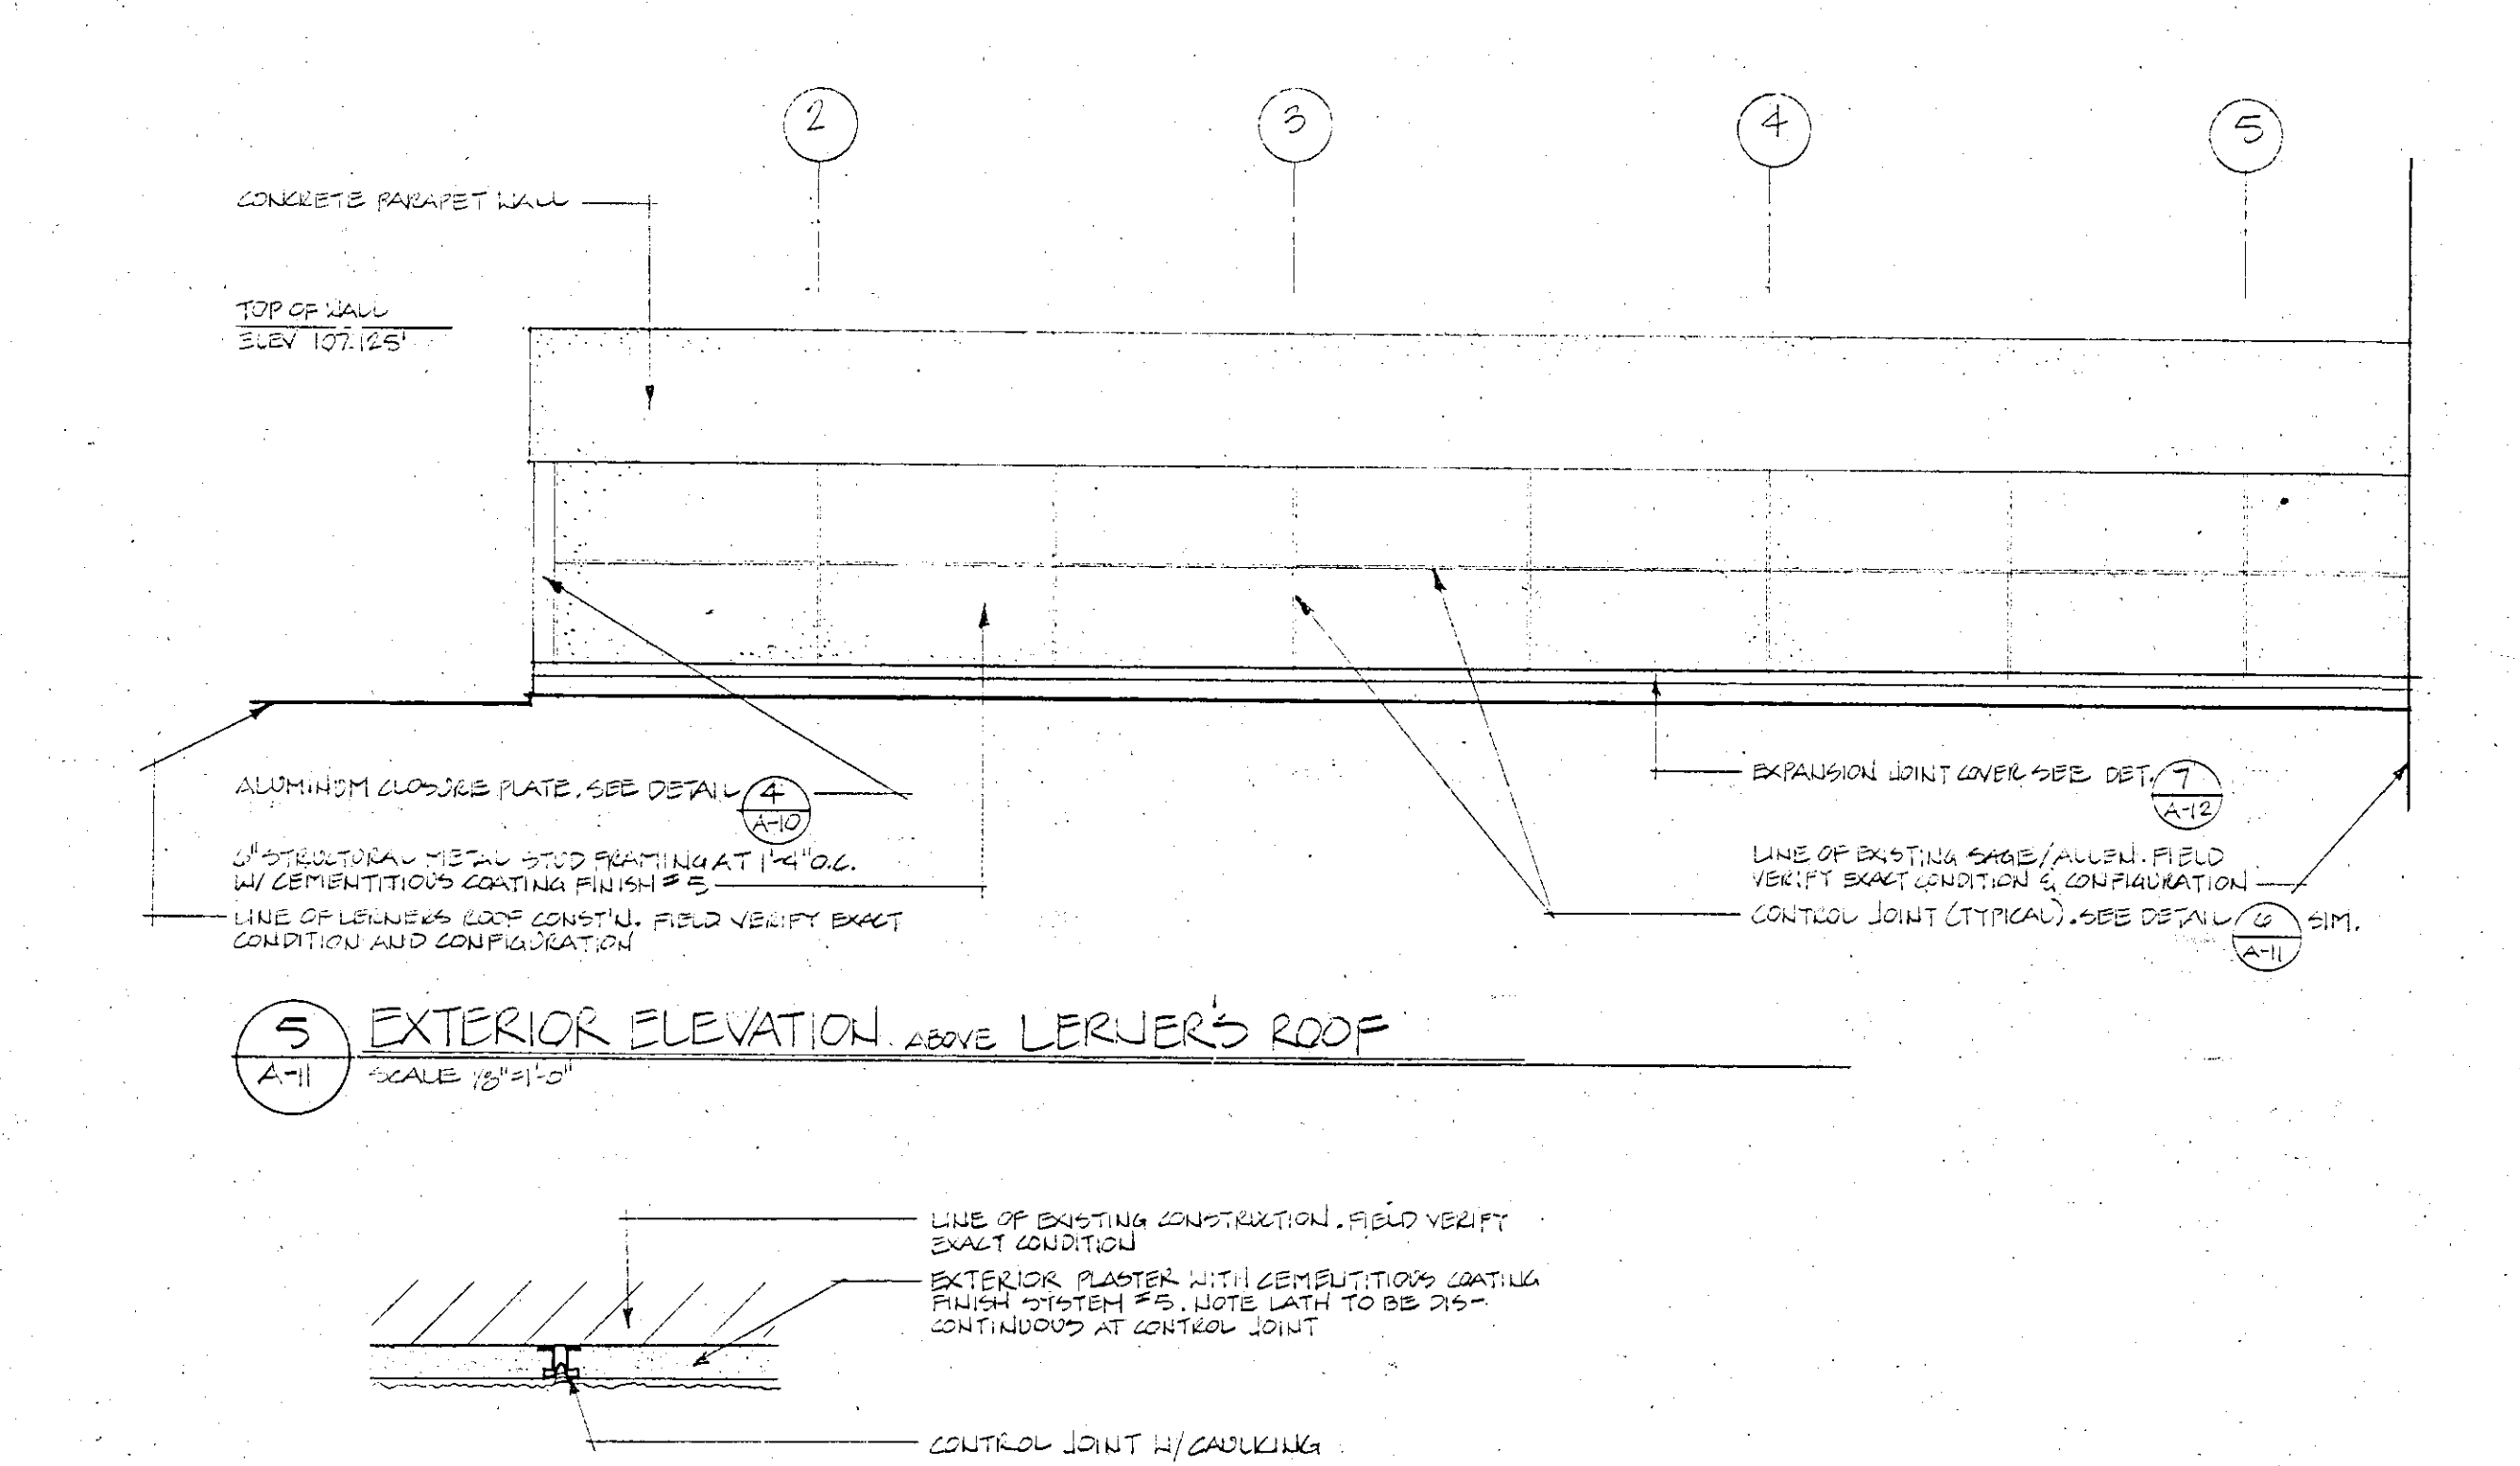
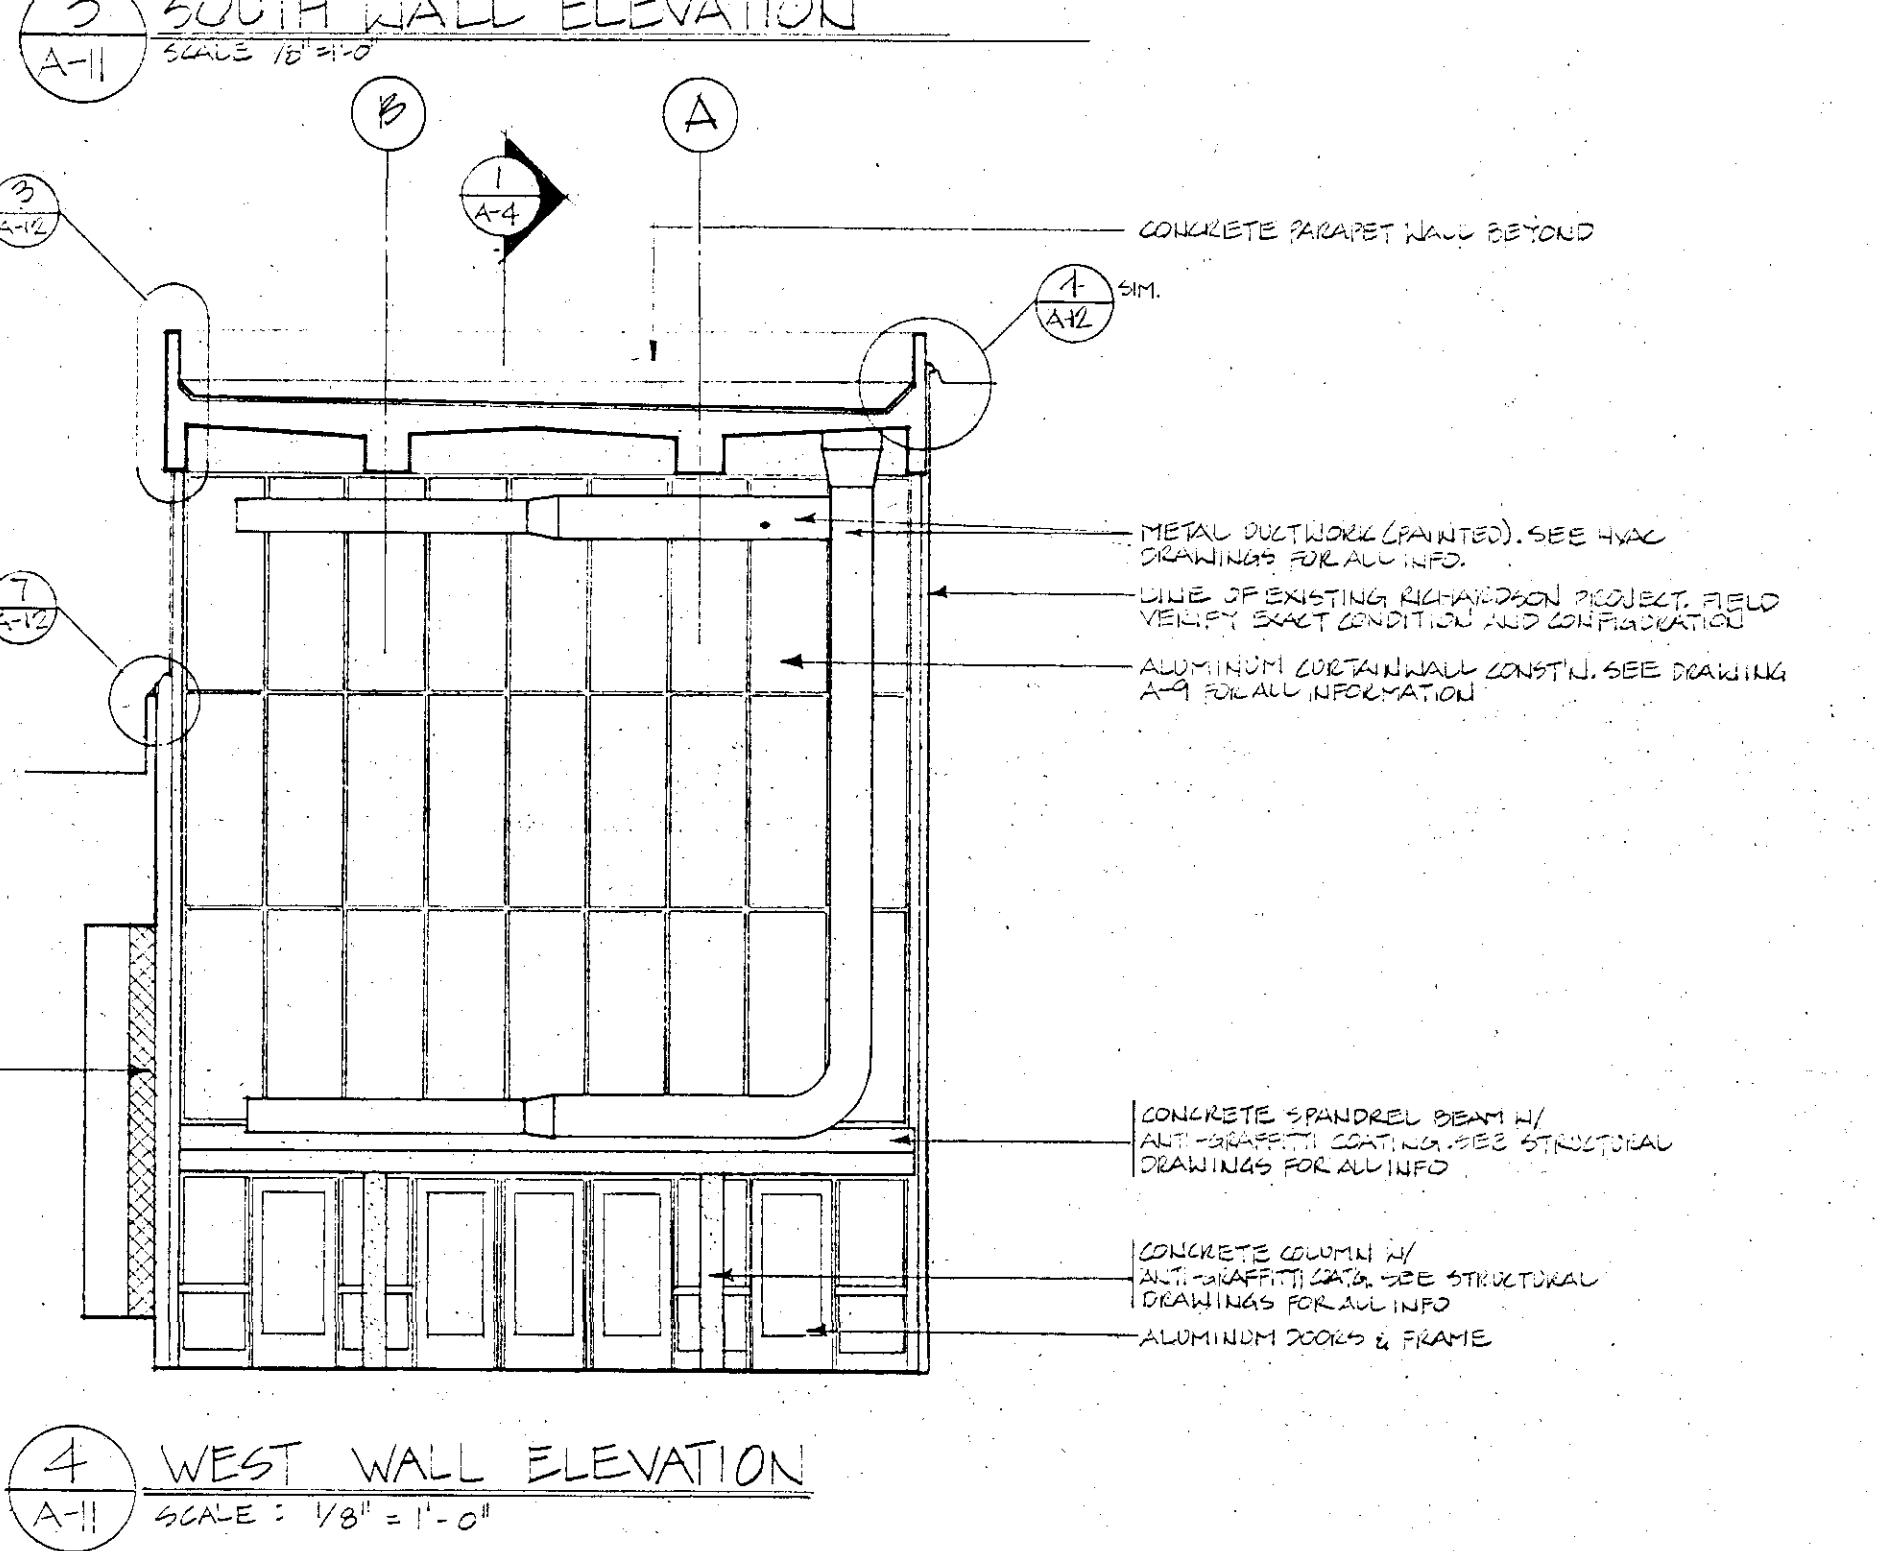
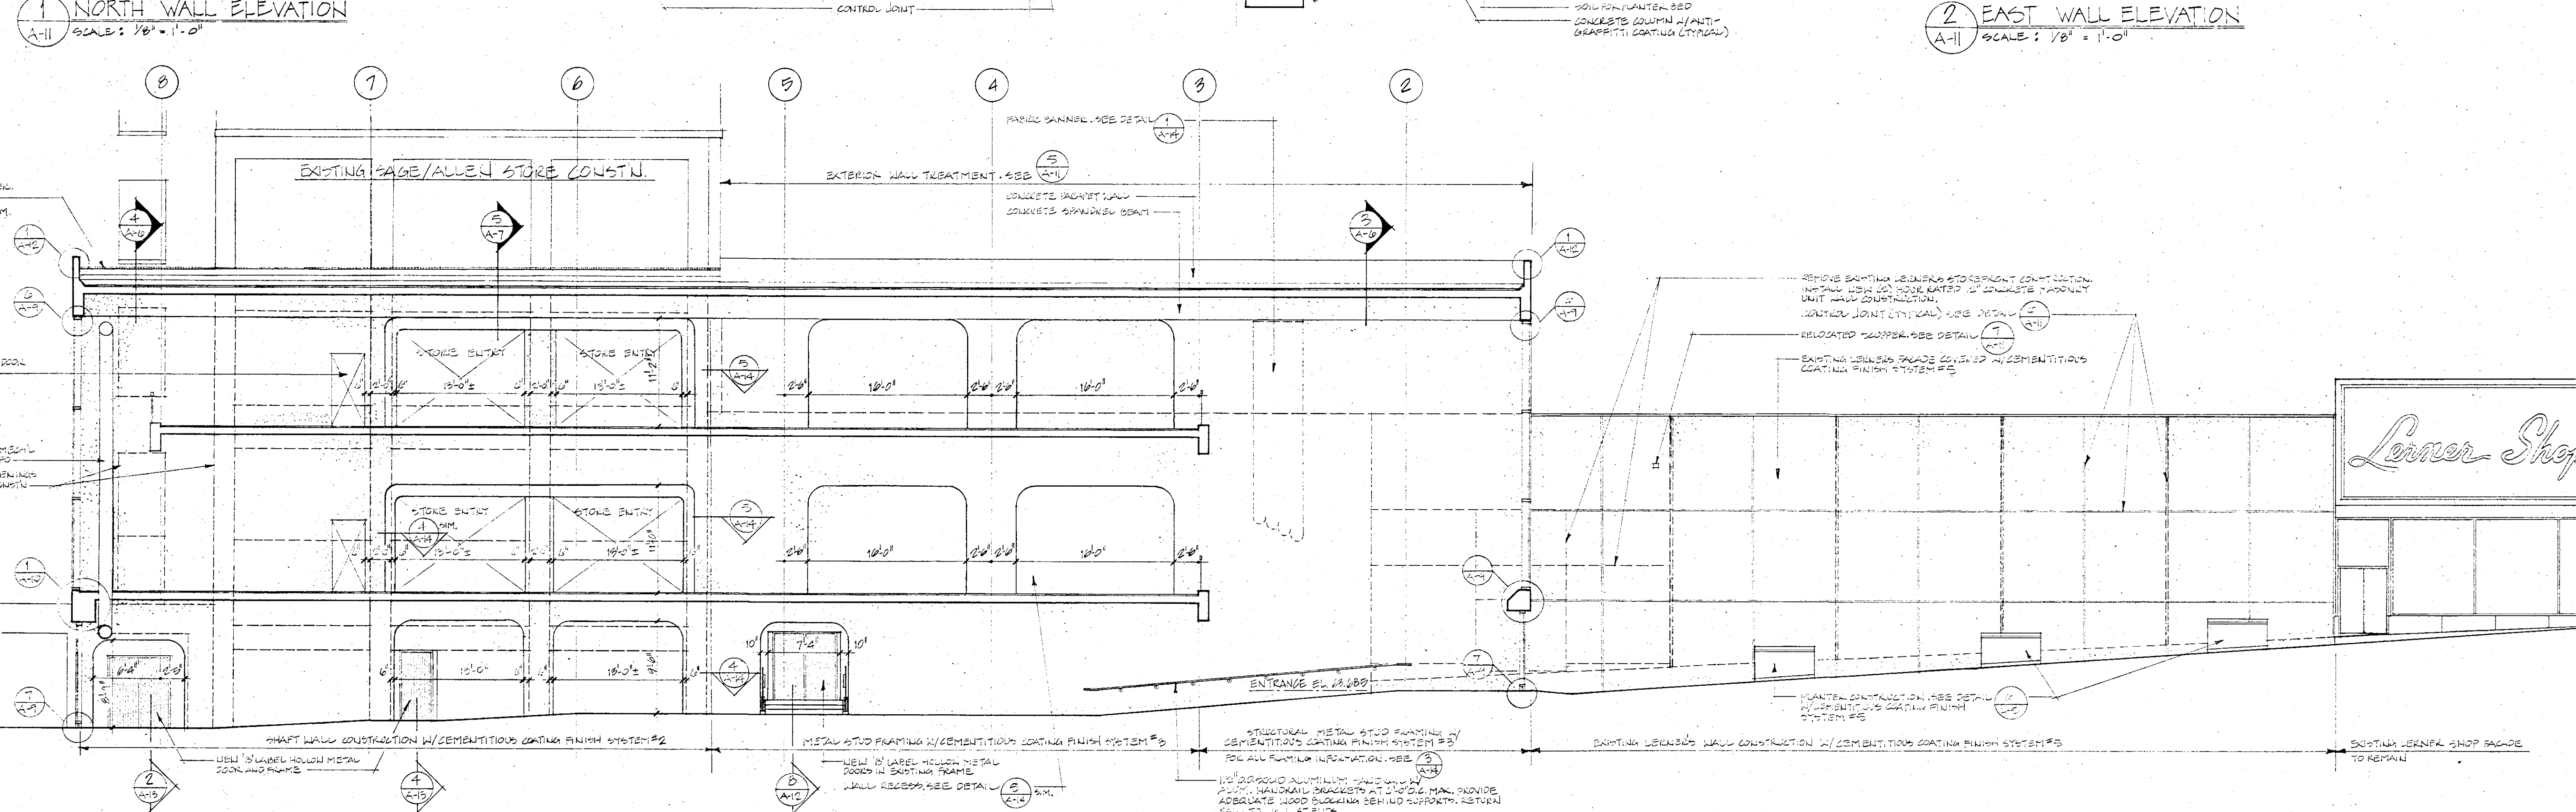
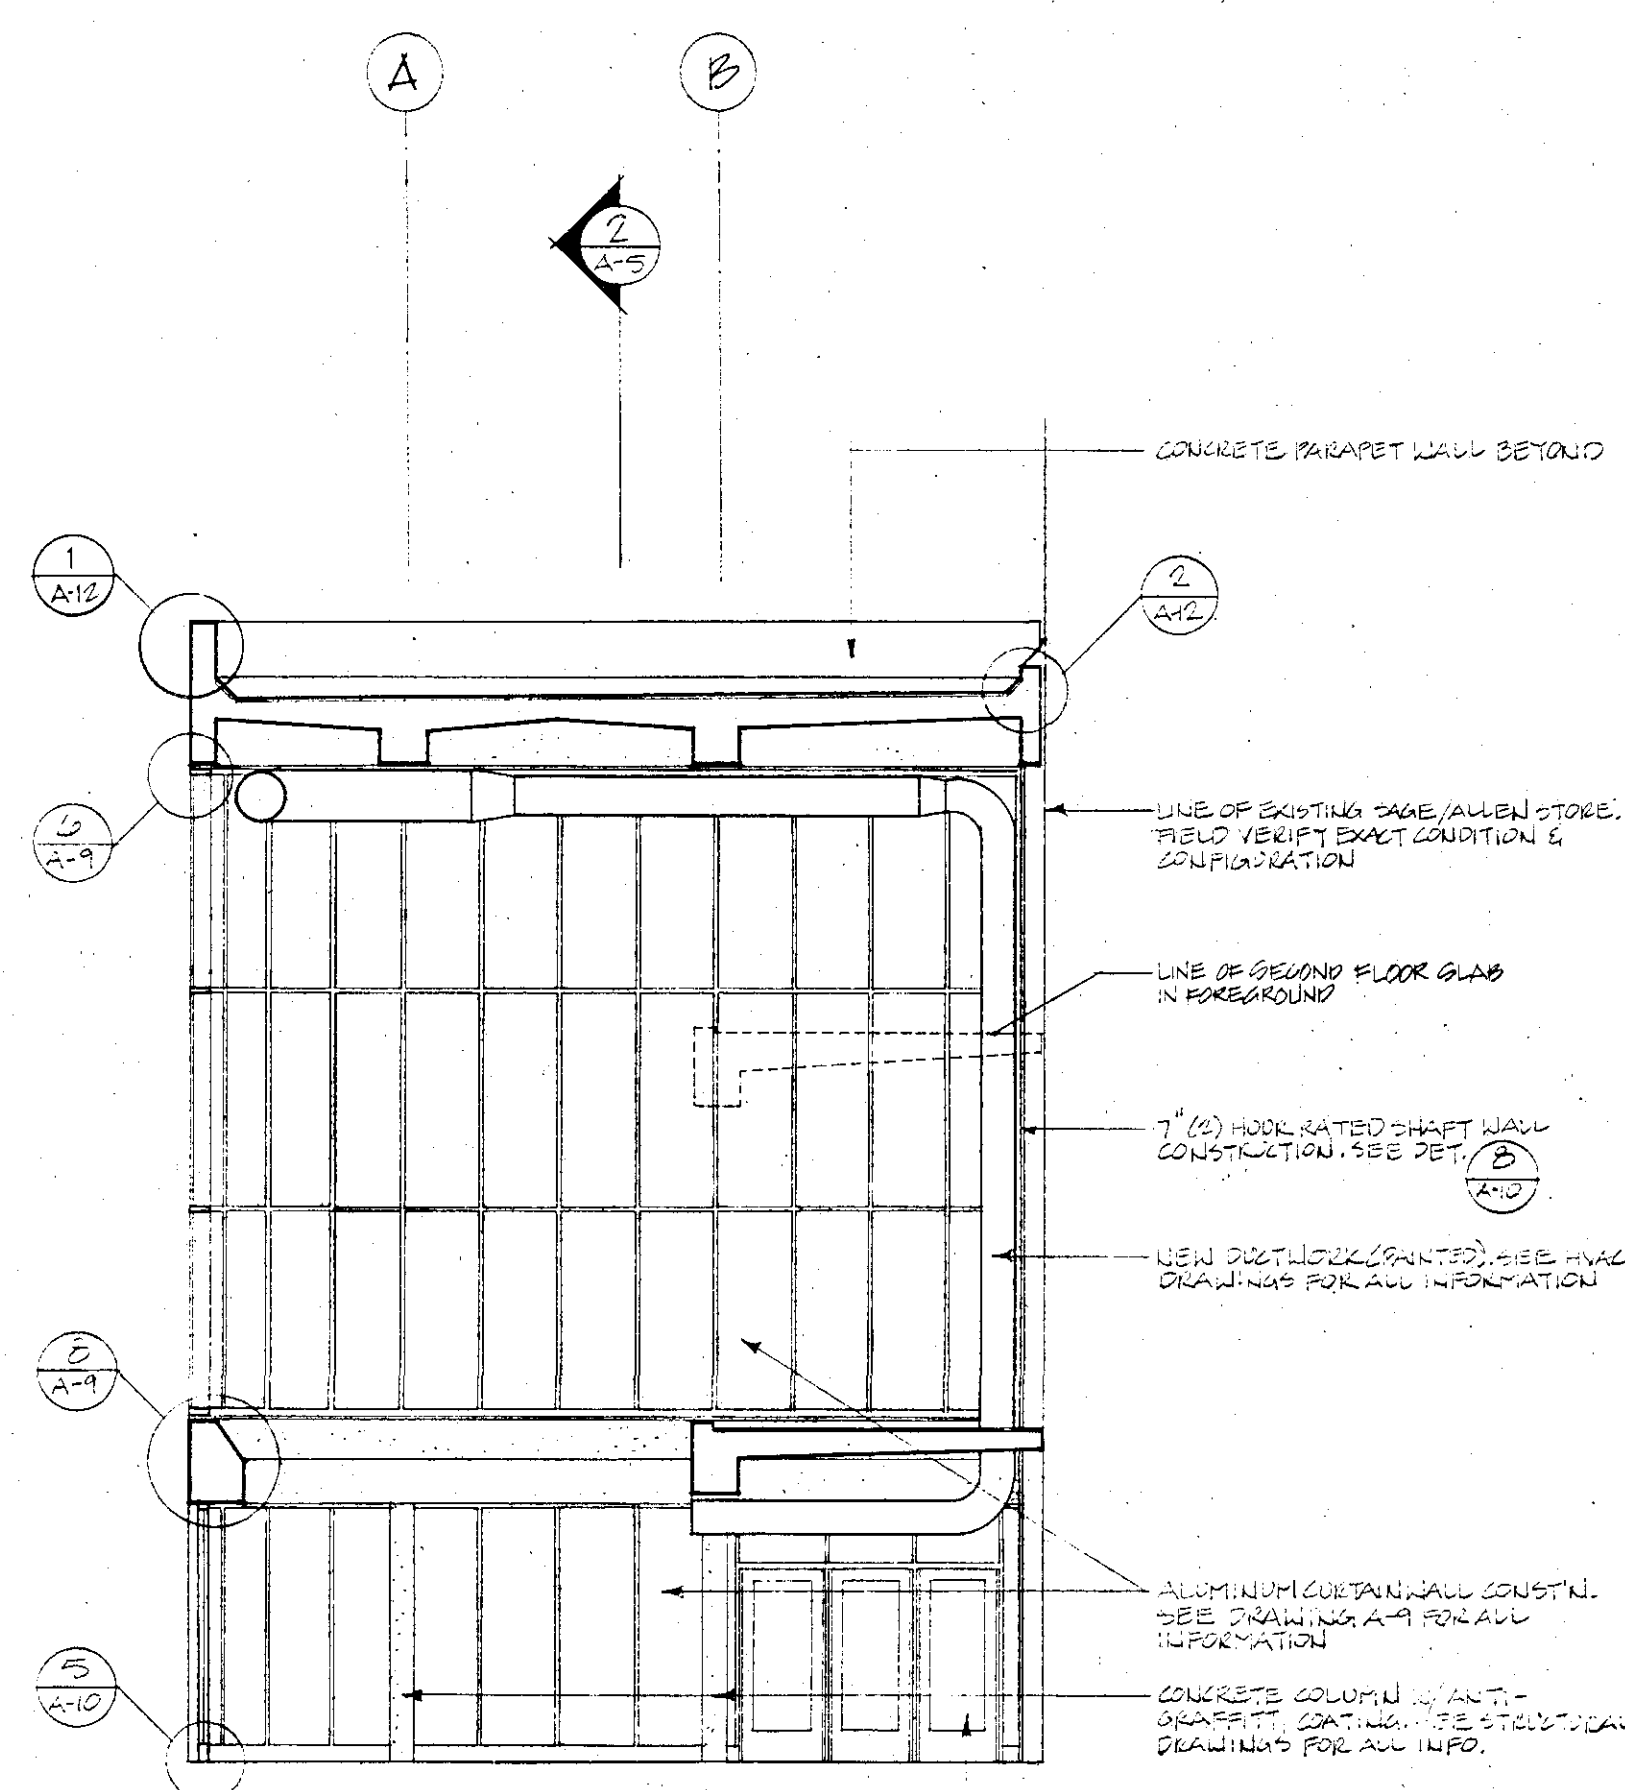


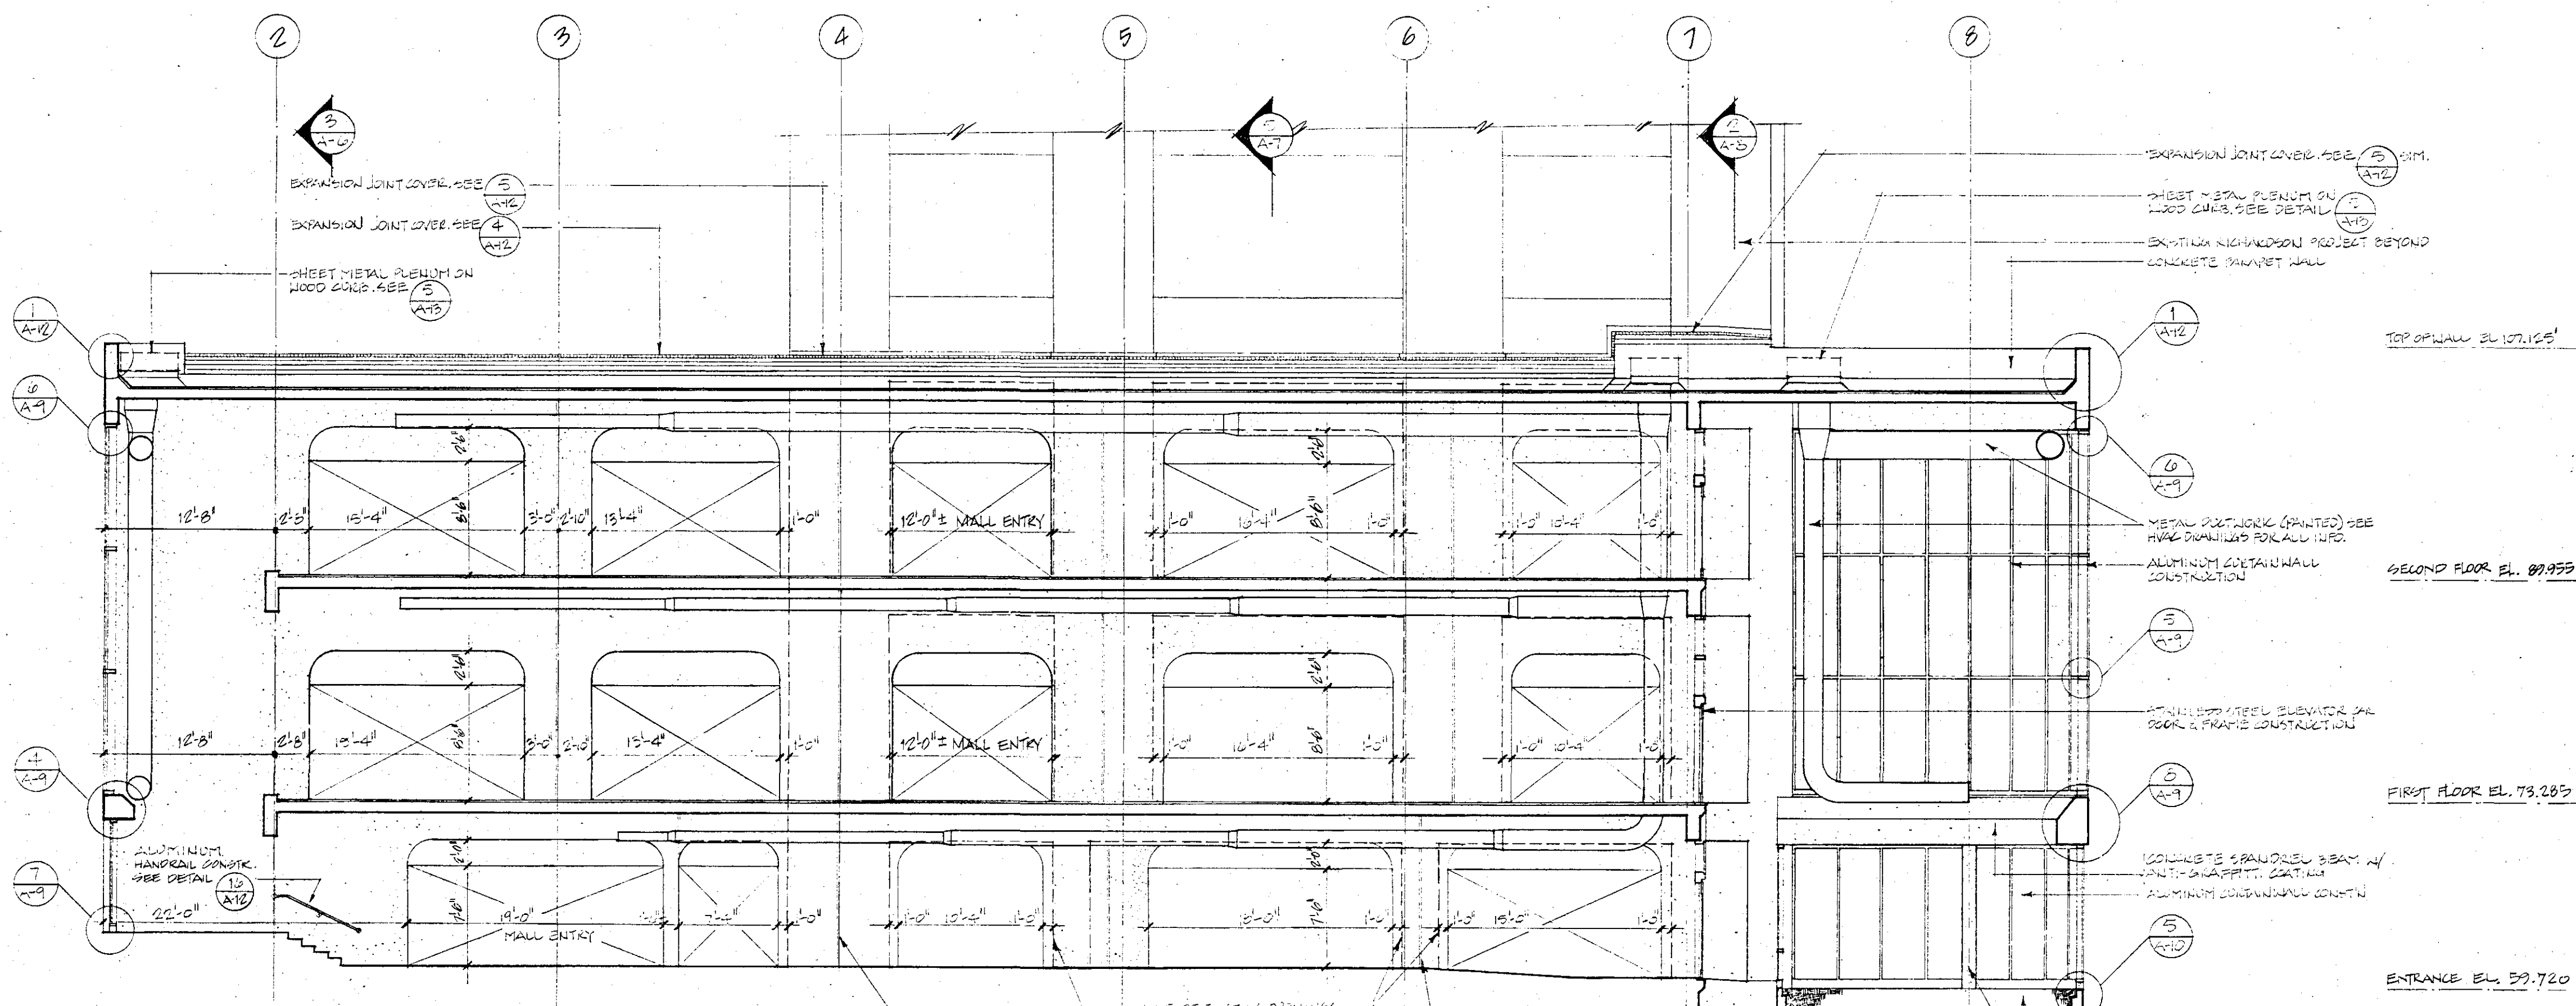

Issue Dates Prior to Full Release

Date of Issue	Is this drawing to be printed after last issue?	Issued to	Use restrictions
	Yes	No	

Use and Interpretation of This Drawing

1. THE DRAWING IS TO BE USED IN ACCORDANCE WITH THE SPECIFICATIONS AND CONDITIONS OF CONTRACT. THE DRAWING IS NOT TO BE USED FOR ANY OTHER PURPOSE WITHOUT THE WRITTEN PERMISSION OF THE ARCHITECT.

2. THE RELEASE OF THIS DRAWING IS SUBJECT TO THE FOLLOWING CONDITIONS:

- THE DRAWING IS NOT TO BE USED FOR ANY OTHER PURPOSE WITHOUT THE WRITTEN PERMISSION OF THE ARCHITECT.
- THE DRAWING IS NOT TO BE USED FOR ANY OTHER PURPOSE WITHOUT THE WRITTEN PERMISSION OF THE ARCHITECT.

Revisions after Partial or Full Release

Mark	Date	Nature of Revision	Quantity so marked

Construction Manager
Greco Construction Services Corporation
Box 14510 Barry Square Station
Hartford, Ct. 06114 203/278-1540

Mechanical Engineers
Kolon, Allen & Associates, Inc.
510 Cottage Grove Road
Bloomfield, Ct. 06002 203/243-1701

Landscaping Architect
Johnson & Deo
Branford Court
Avon, Ct. 06001 203/678-0669

PLANS PREPARED BY
ARCHITECTS
IRWIN JOSEPH HIRSCH & ASSOCIATES, INC.
291 FARMINGTON AVE., FARMINGTON, CT. 06032
203/677-0273

INTERIOR ELEVATIONS

Hartford Walk System - Mixmaster
Hartford, Connecticut

Project Number: 1JH-210-II
Drawing Number: A-11
Scale: AS NOTED