


#1 B.M. Hydrant on N.W. Cor. of Main and Mulberry El. 54.97

#2 B.M. Top of Staple on Stone post on S. Side opp. #27. El. 45.80

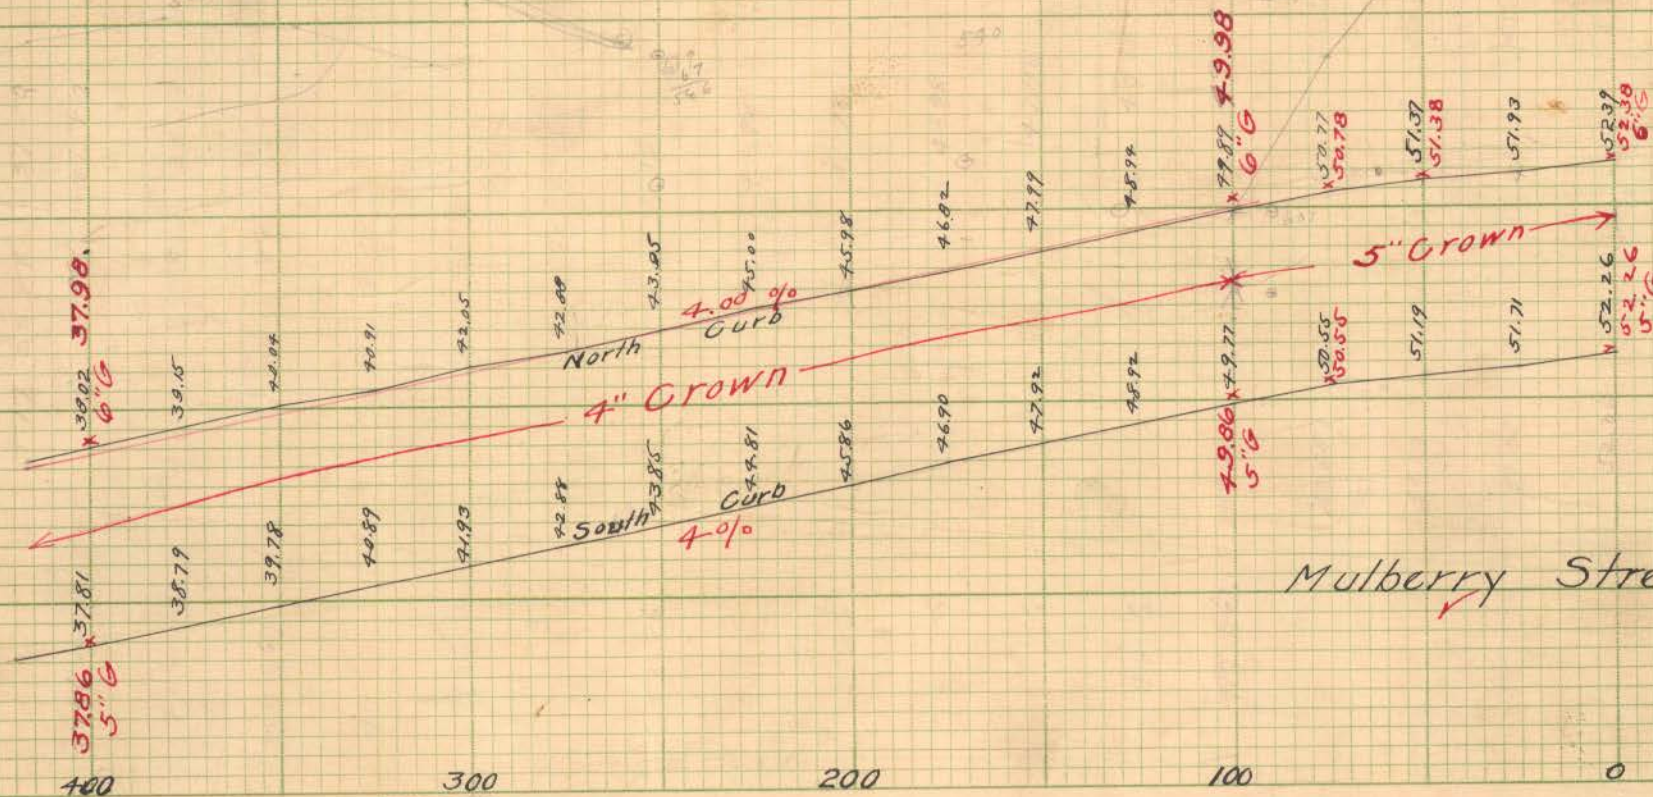

STANDARD CROSS SECTION.
10% N 283.

52.39
51.93
4.6

M
2.97