

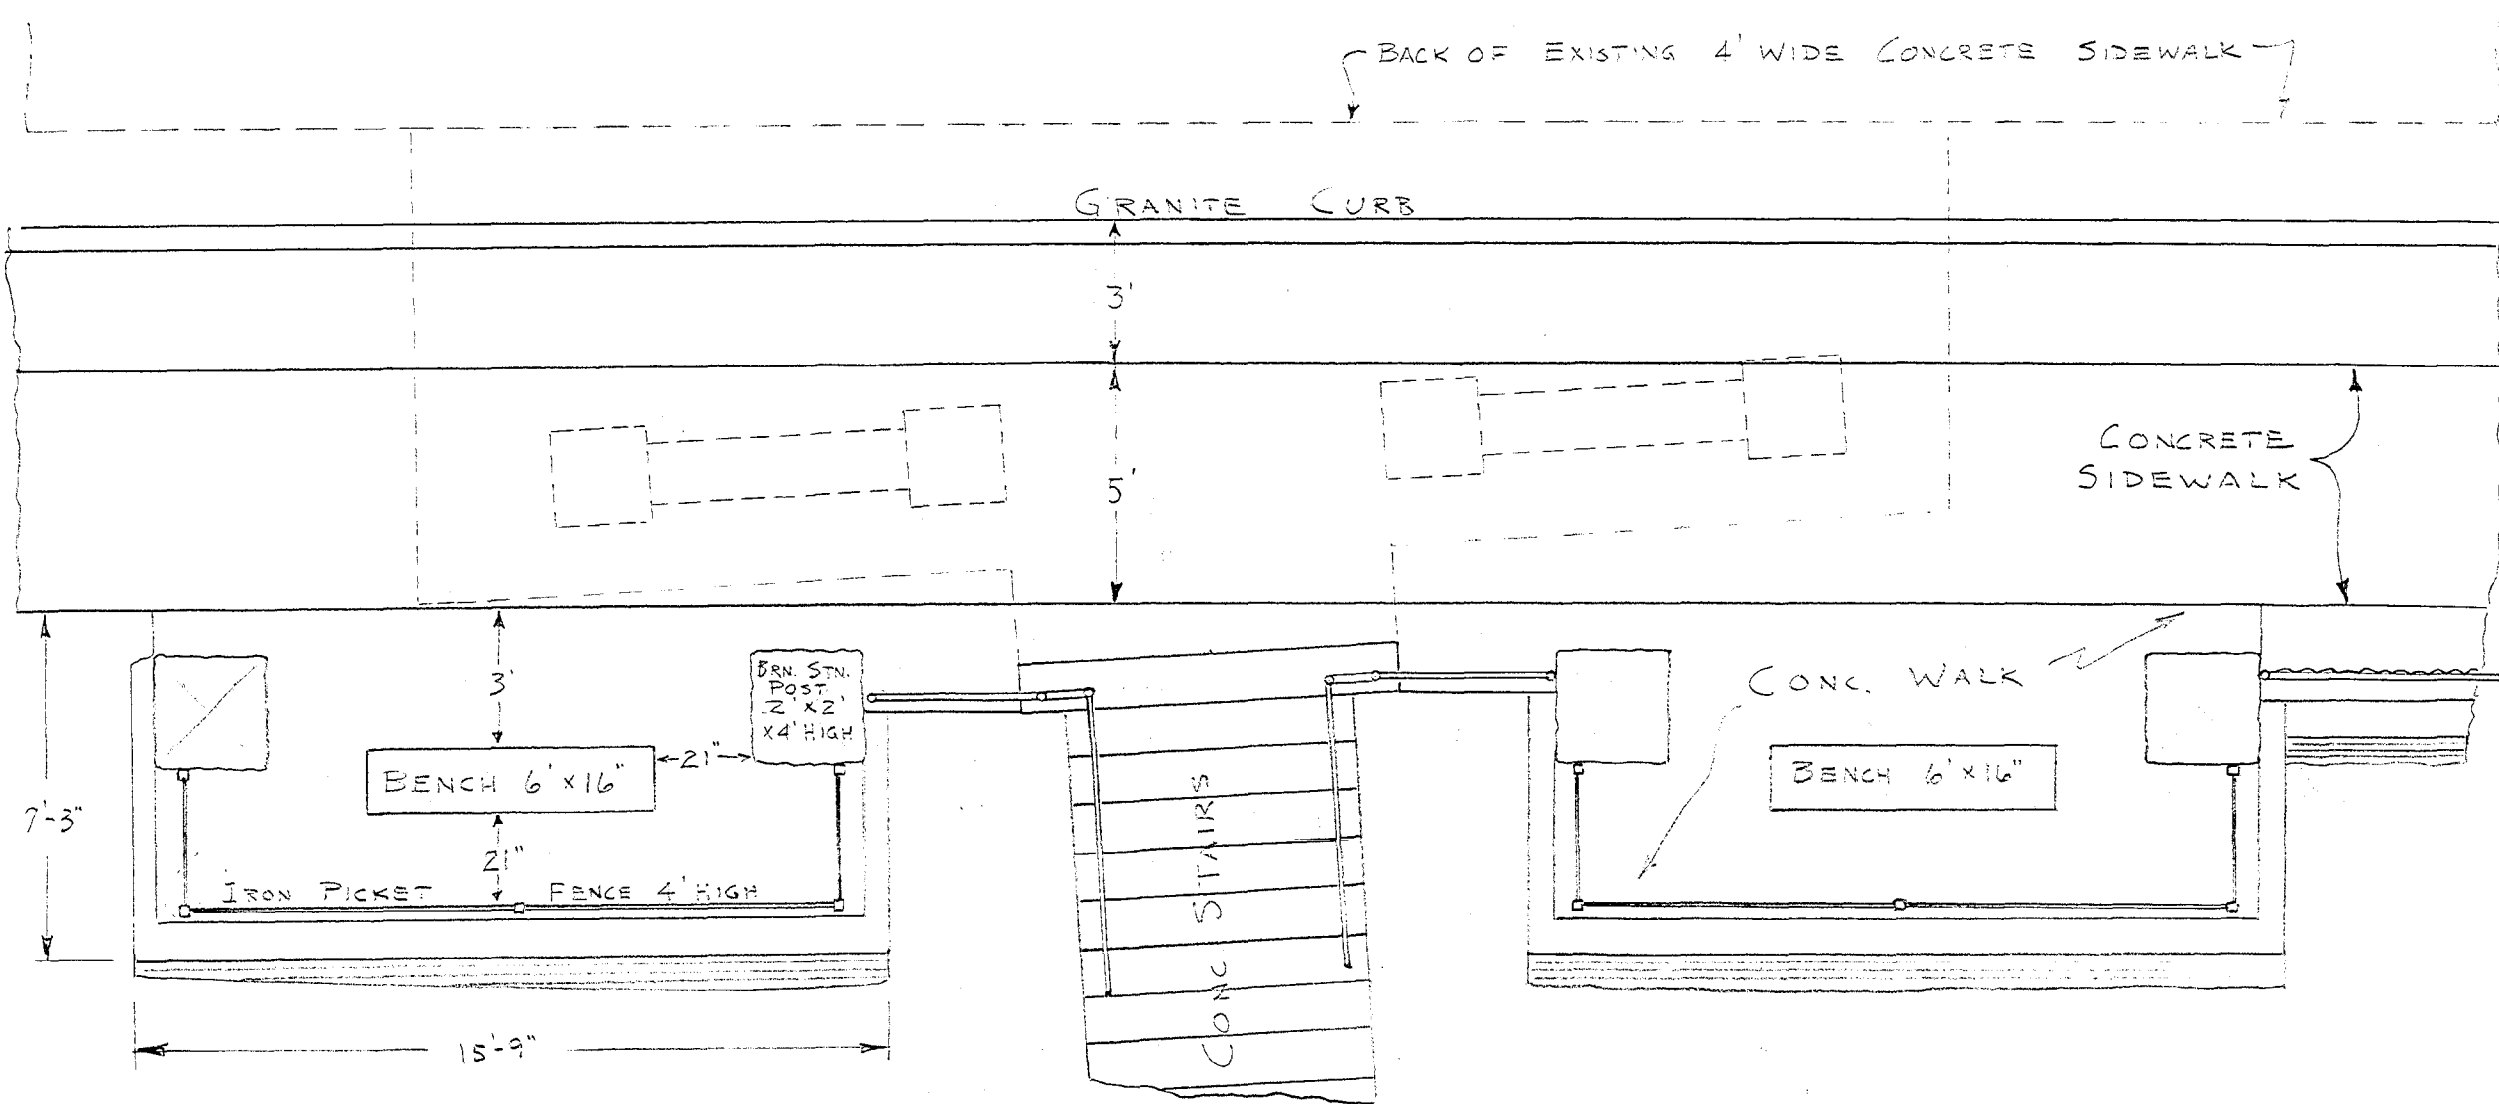


~ ELEVATION ~
STREET SIDE

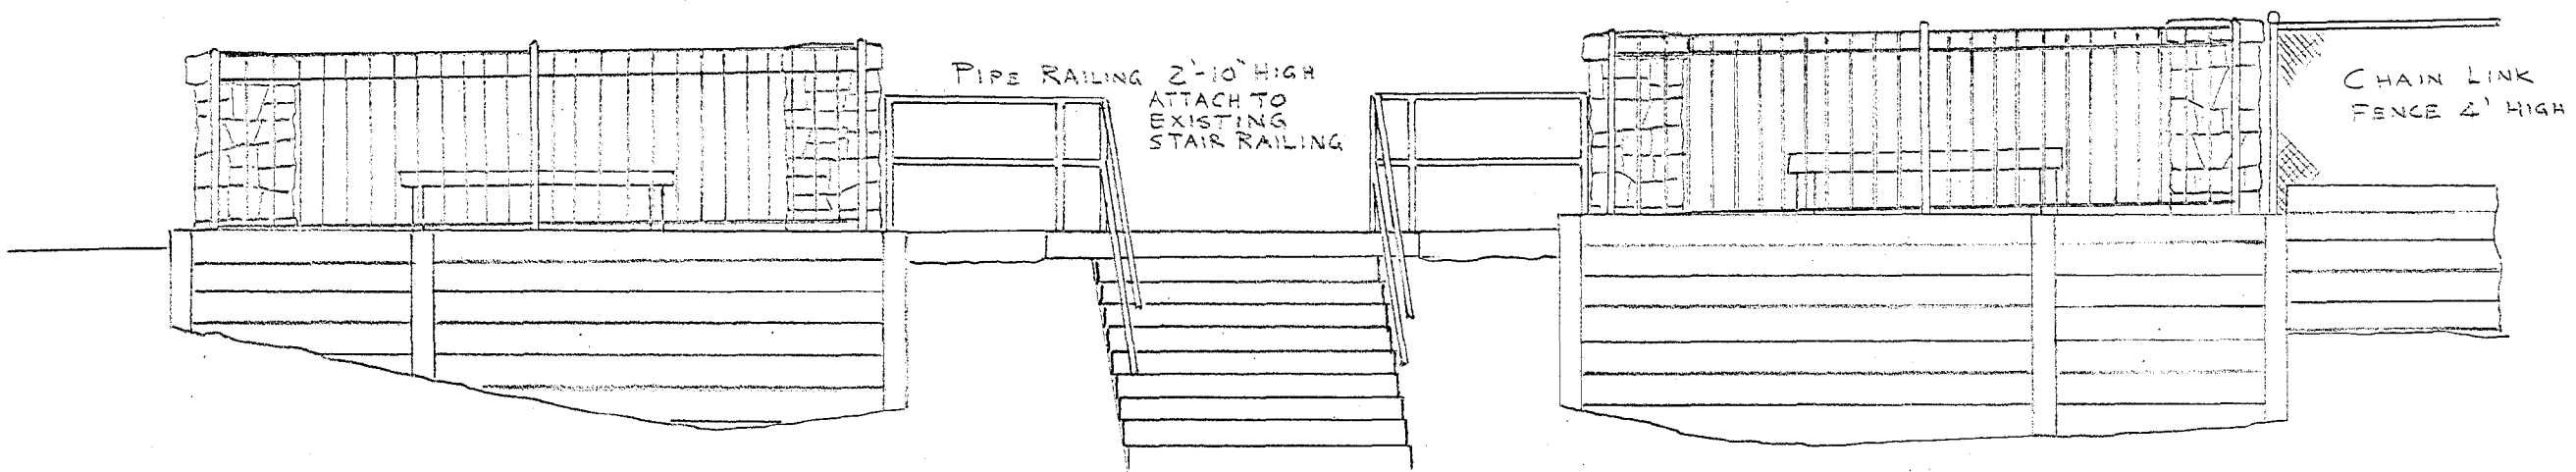

~ PLAN ~

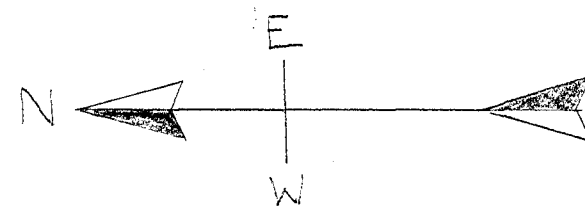


~ ELEVATION ~
PARK SIDE

~ PARK TERRACE ~

PROPOSED REVISION OF ENTRANCE TO
POPE PARK STAIRS OPPOSITE MORTSON
STREET (REQUIRED FOR PROPOSED
WIDENING OF PARK TERRACE)

USE EXISTING BROWN
STONE POSTS
ERECT ON NEW CONCRETE
FOUNDATION

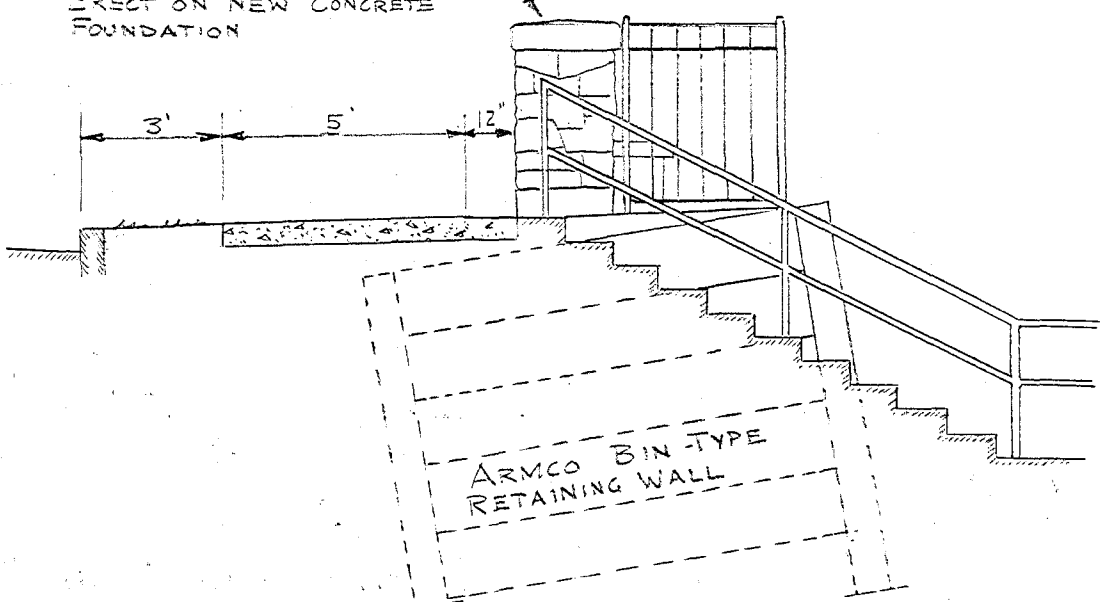

~ SECTION ~

CITY OF HARTFORD
DEPARTMENT OF ENGINEERING
SCALE ~ 1/4" = 1'-0" AUGUST 1961

DAY BOOK No. 09683

BACK TERRACE WITH STAIRS

2/1