

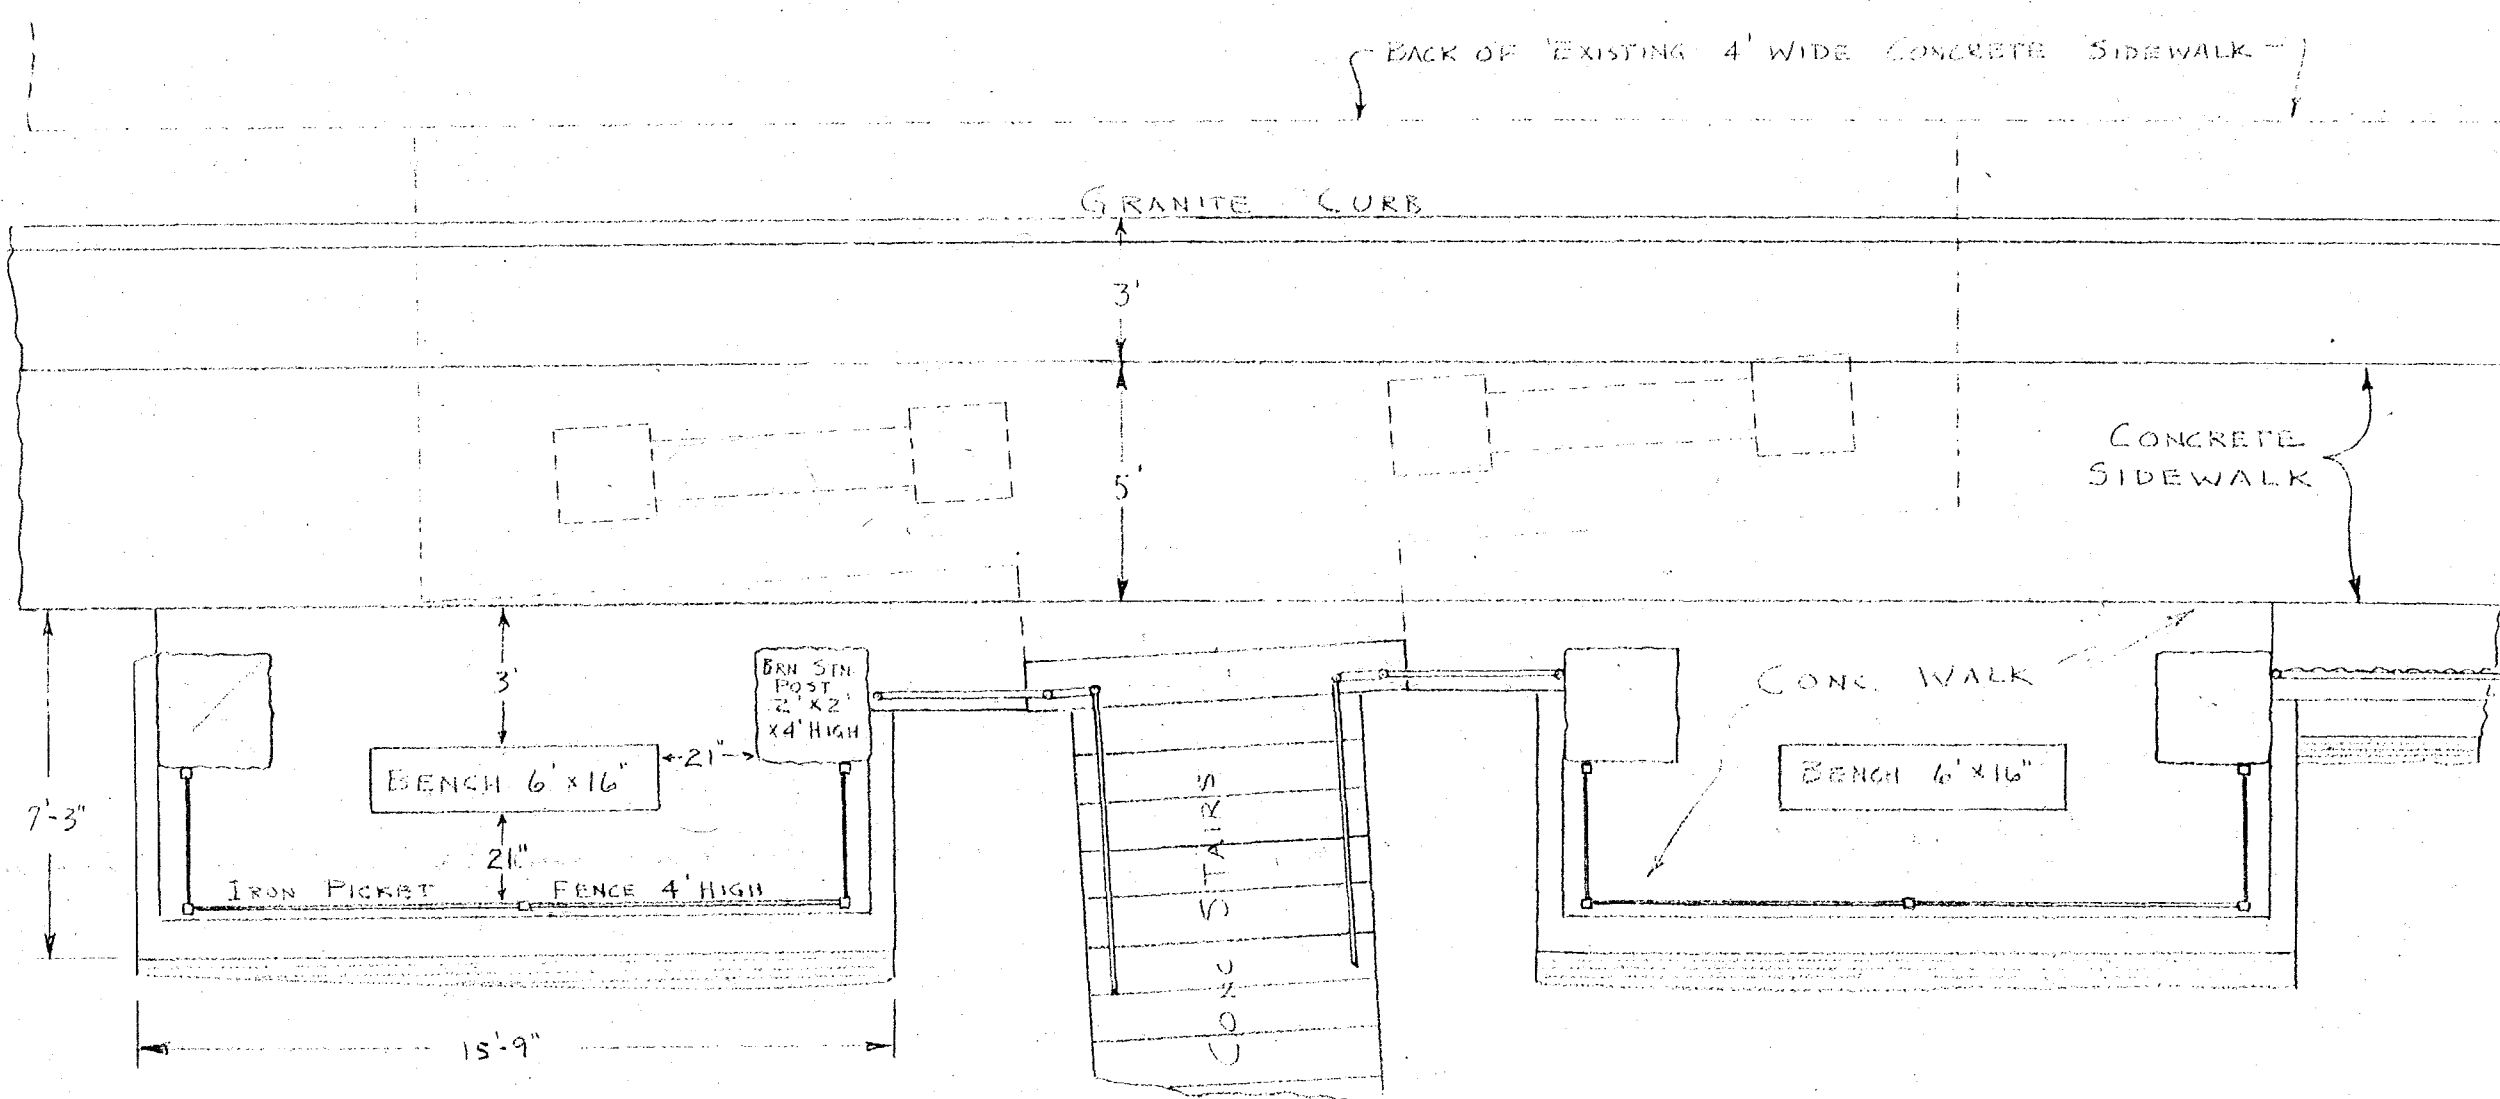
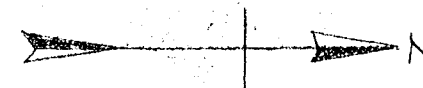


~ ELEVATION ~
STREET SIDE

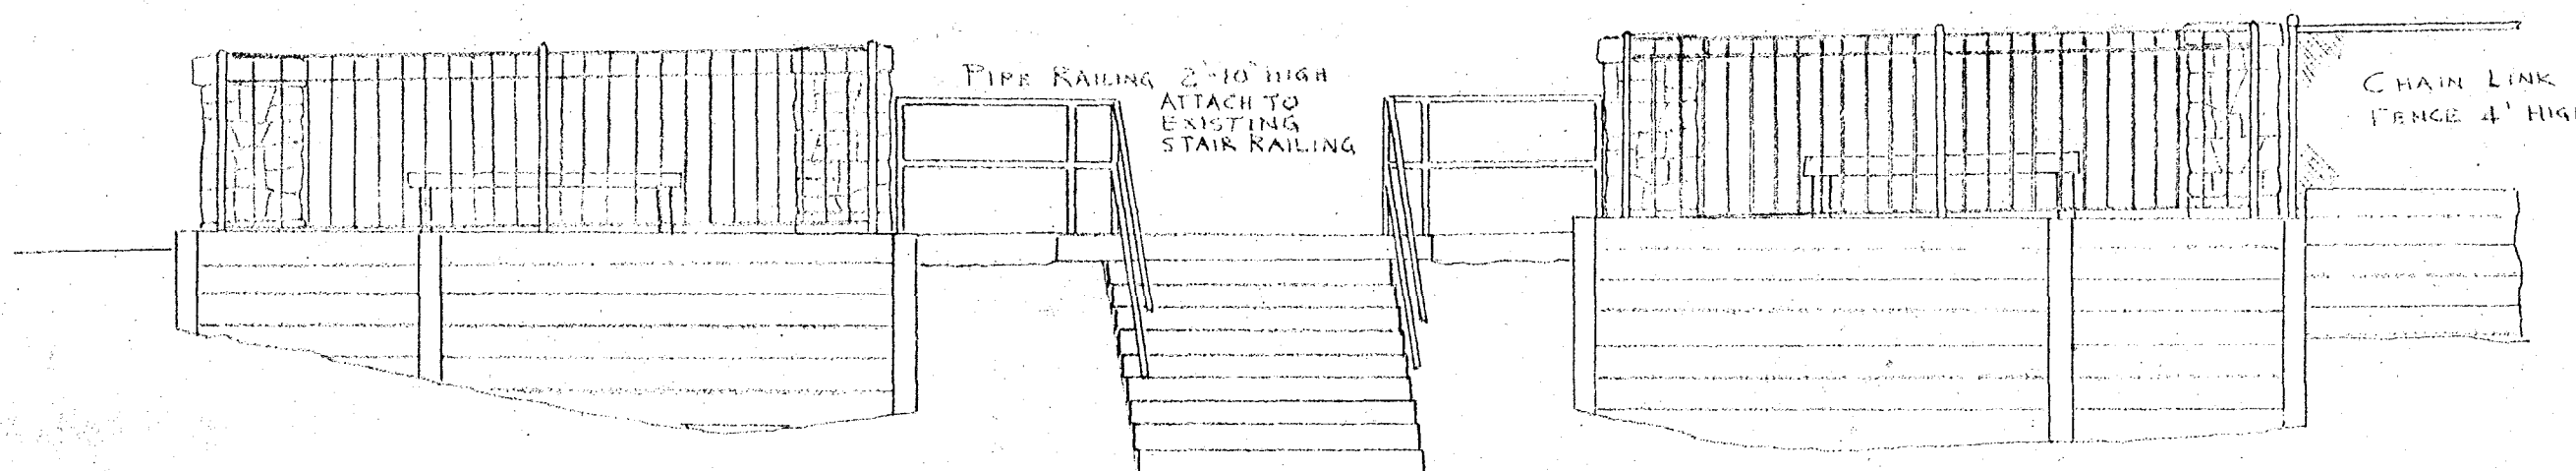

~ PLAN ~

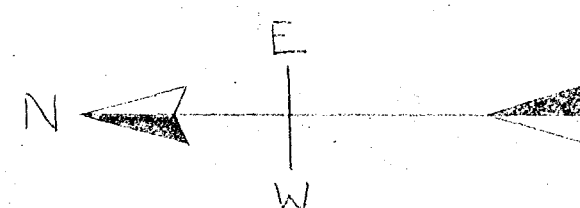

~ ELEVATION ~
PARK SIDE


~ PARK TERRACE ~

PROPOSED REVISION OF ENTRANCE TO POPE PARK STAIRS OPPOSITE MORTSON STREET (REQUIRED FOR PROPOSED WIDENING OF PARK TERRACE)

OK. *sjp* 8/11/61

CITY OF HARTFORD
DEPARTMENT OF ENGINEERING
SCALE ~ 1/4" = 1'-0" AUGUST 1961

USE EXISTING BROWN STONE POSTS
EXCEPT ON NEW CONCRETE FOUNDATION

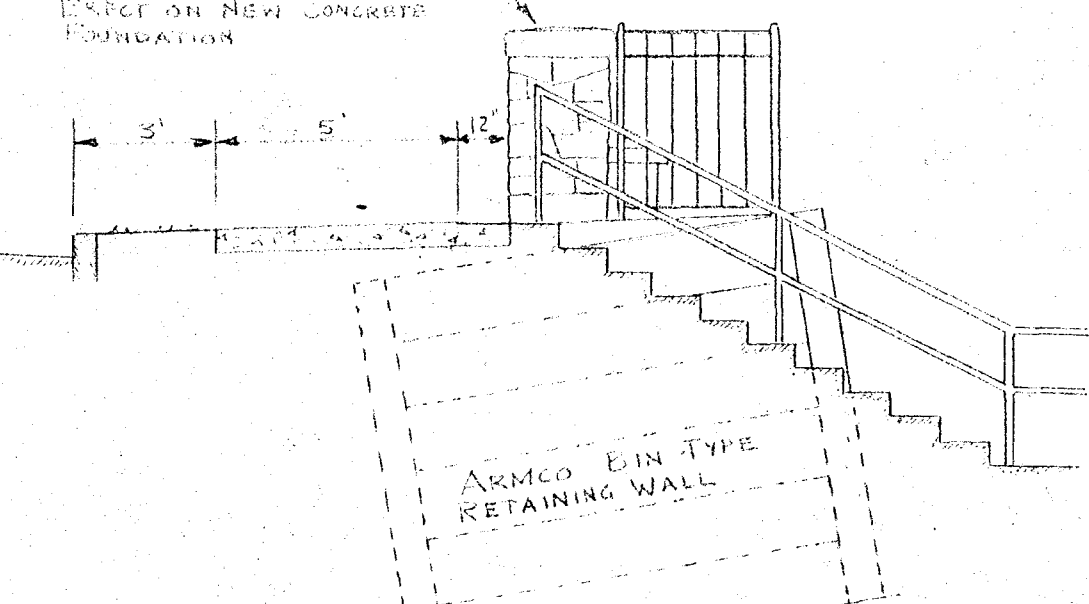

~ SECTION ~