


HS-S-11

HS-S-11

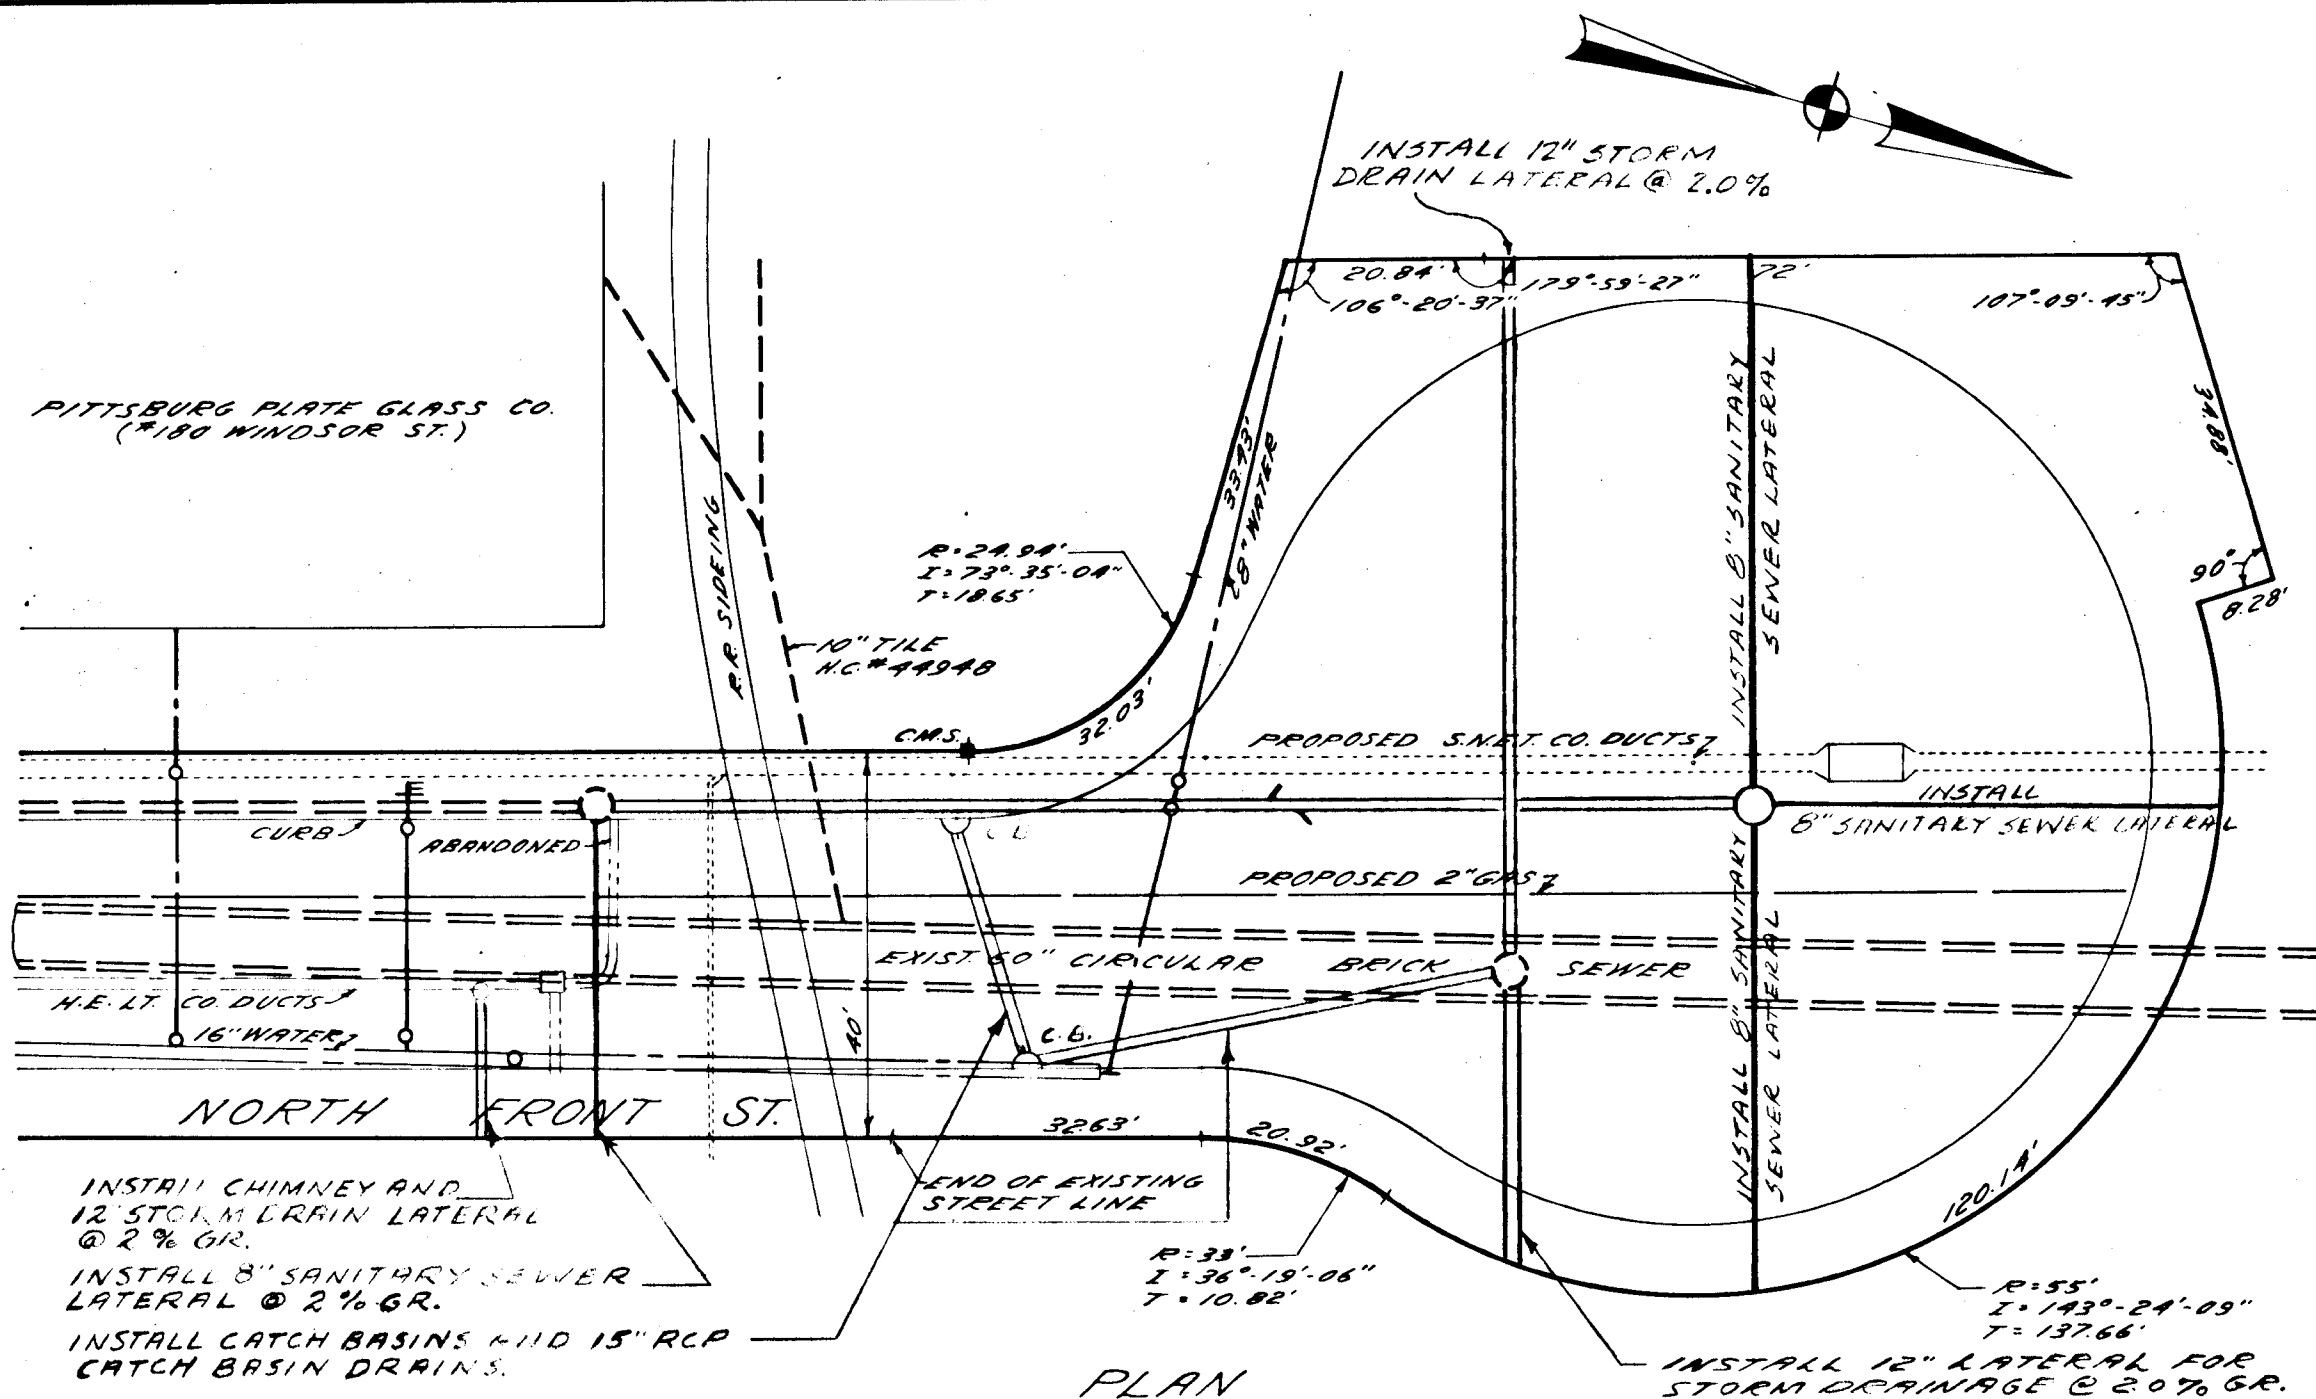

SEWER TO BE CONSTRUCTED UNDER A DEVELOPER'S PERMIT-AGREEMENT BETWEEN THE HARTFORD REDEVELOPMENT AGENCY AND THE METROPOLITAN DISTRICT, AND SHALL BE BUILT BY A LICENSED DRAIN LAYER UNDER A PERMIT ISSUED BY, AND UNDER THE SUPERVISION OF THE CHIEF ENGINEER OF THE BUREAU OF PUBLIC WORKS.


SANITARY SEWER FOR SANITARY SEWAGE ONLY. ALL STORM WATER, COOLING WATER, SUBSOIL DRAINAGE AND OBJECTIONABLE INDUSTRIAL WASTES ARE EXCLUDED BY DISTRICT ORDINANCES.

BACKFILL IN TRENCHES IN TRAVELED WAYS OR UNDER AREAS TO BE PAVED OR WALKS SHALL BE OF BANK-RUN GRAVEL, SAND OR ACCEPTABLE NATURAL SOIL SATISFACTORY TO THE CITY. TEMPORARY & PERMANENT PAVING REPAIRS TO EXISTING PAVEMENT SHALL BE MADE ACCORDING TO DISTRICT OR CITY SPECIFICATIONS.

LATERALS TO STREET LINE OR HOUSE CONNECTIONS FROM MAIN SEWER TO BUILDING TO BE INSTALLED BY DEVELOPER (UNDER INDIVIDUAL PERMITS FOR EACH CONNECTION) PRIOR TO PAVING STREET.

PIPE DESIGNATIONS:
C-200 - ASTM C-200 EXTRA STRENGTH GLAZED TILE
C-278 - ASTM C-278 EXTRA STRENGTH UNGLAZED TILE
C-463 - ASTM C-463 EXTRA STRENGTH CERAMIC GLAZED CLAY PIPE

UNDERGROUND UTILITY CHECK			
APPROX. LOCAT.	BY	DATE	
ELEC.	AS SHOWN	J.D.	2-2-65
TEL.	AS SHOWN	J.D.	2-2-65
GAS	AS SHOWN	J.D.	2-2-65
WATER	AS SHOWN	J.D.	2-2-65
RECHECKED BY		DATE	

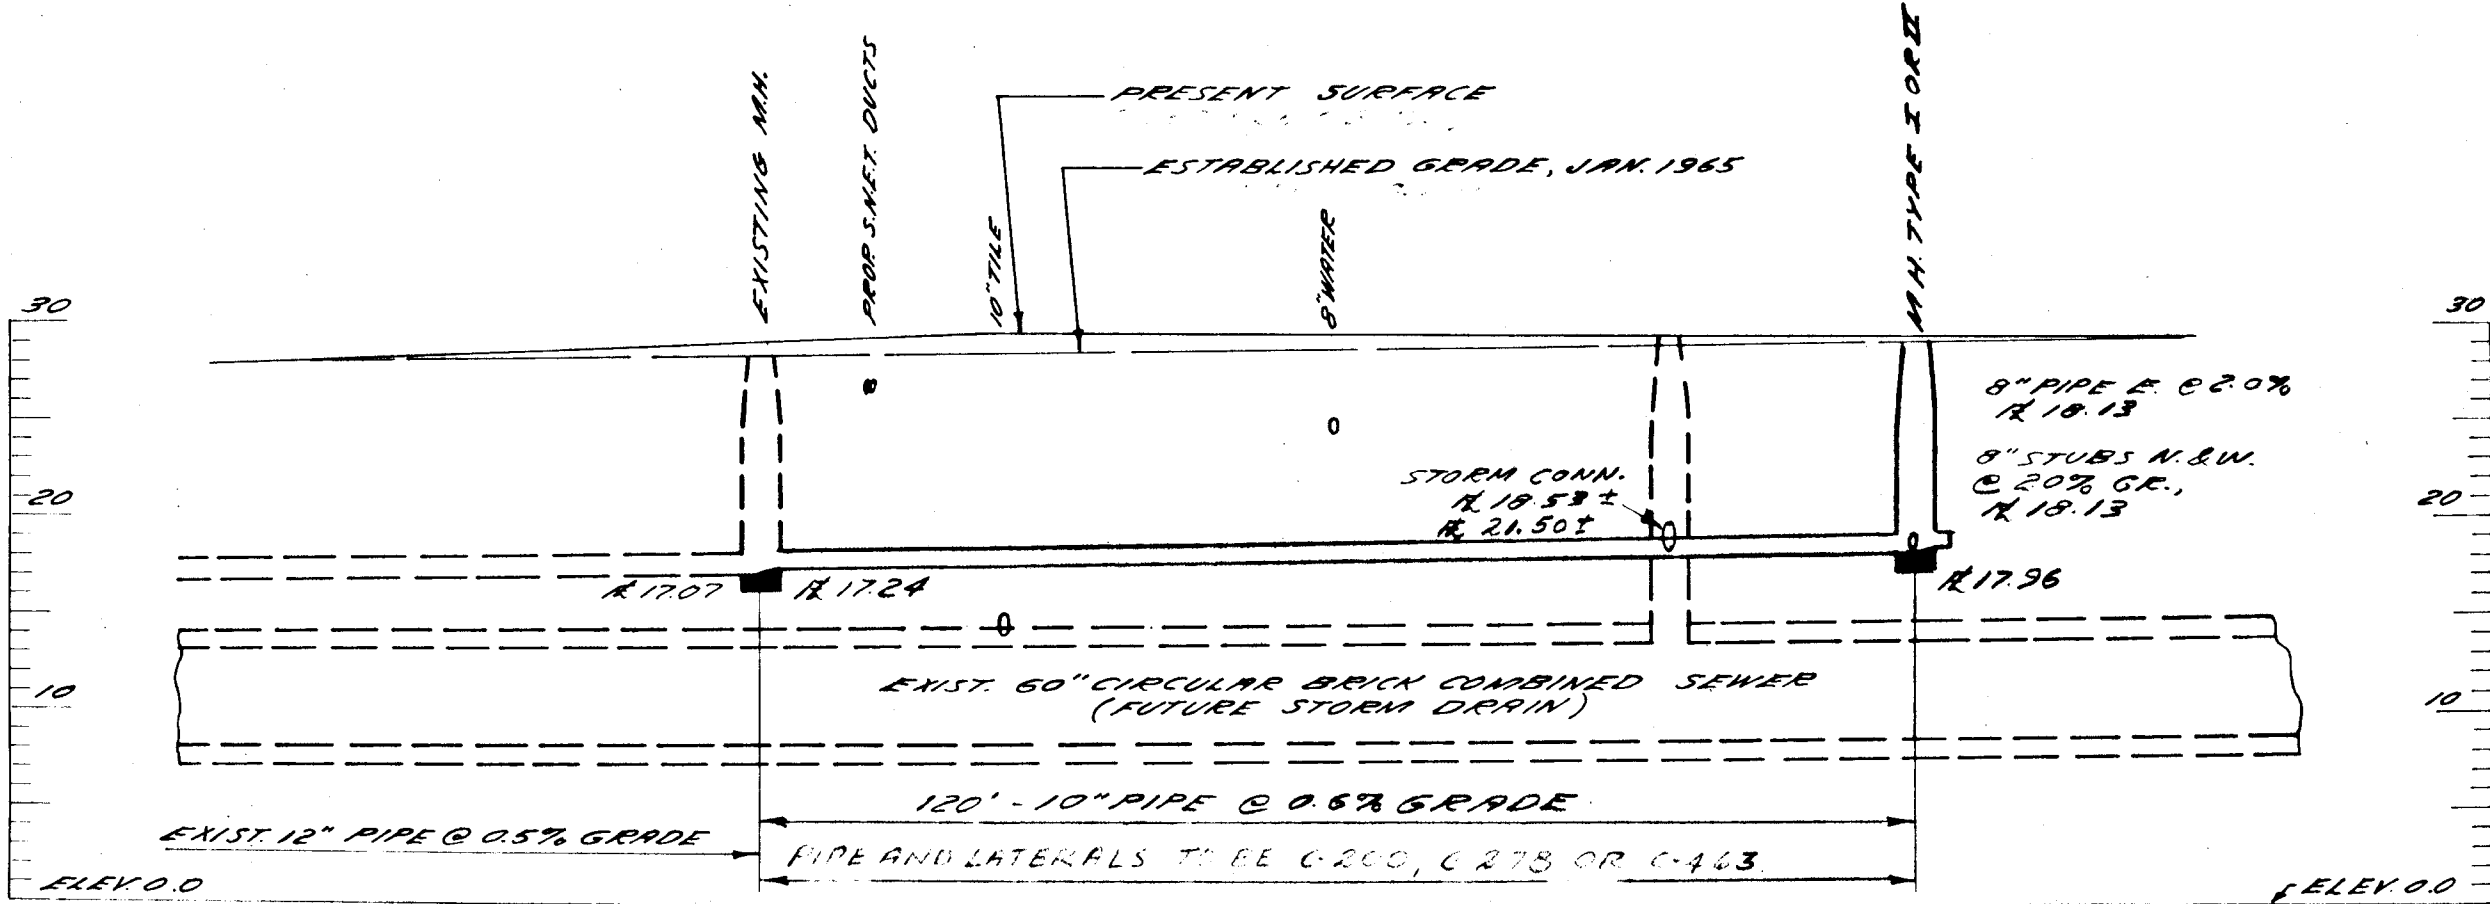

ELEVATIONS REFER TO METROPOLITAN DISTRICT DATUM

THE METROPOLITAN DISTRICT
BUREAU OF PUBLIC WORKS
115 BROAD STREET, HARTFORD, CONNECTICUT

PLAN FOR PROPOSED
SANITARY SEWER EXTENSION IN
NORTH FRONT STREET
HARTFORD
SCALE: 1" = 20' HOR., 1" = 10' VER.

DRAWN J.D. CHECKED A.V.
SUBMITTED J.H. Stearns
APPROVED J.H. Stearns

SERIAL NO. 13649
FEBRUARY 1965

ADD'TNS - APRIL 1965 H.G.
CKD - LAB

HS-S-11

HS-S-11