



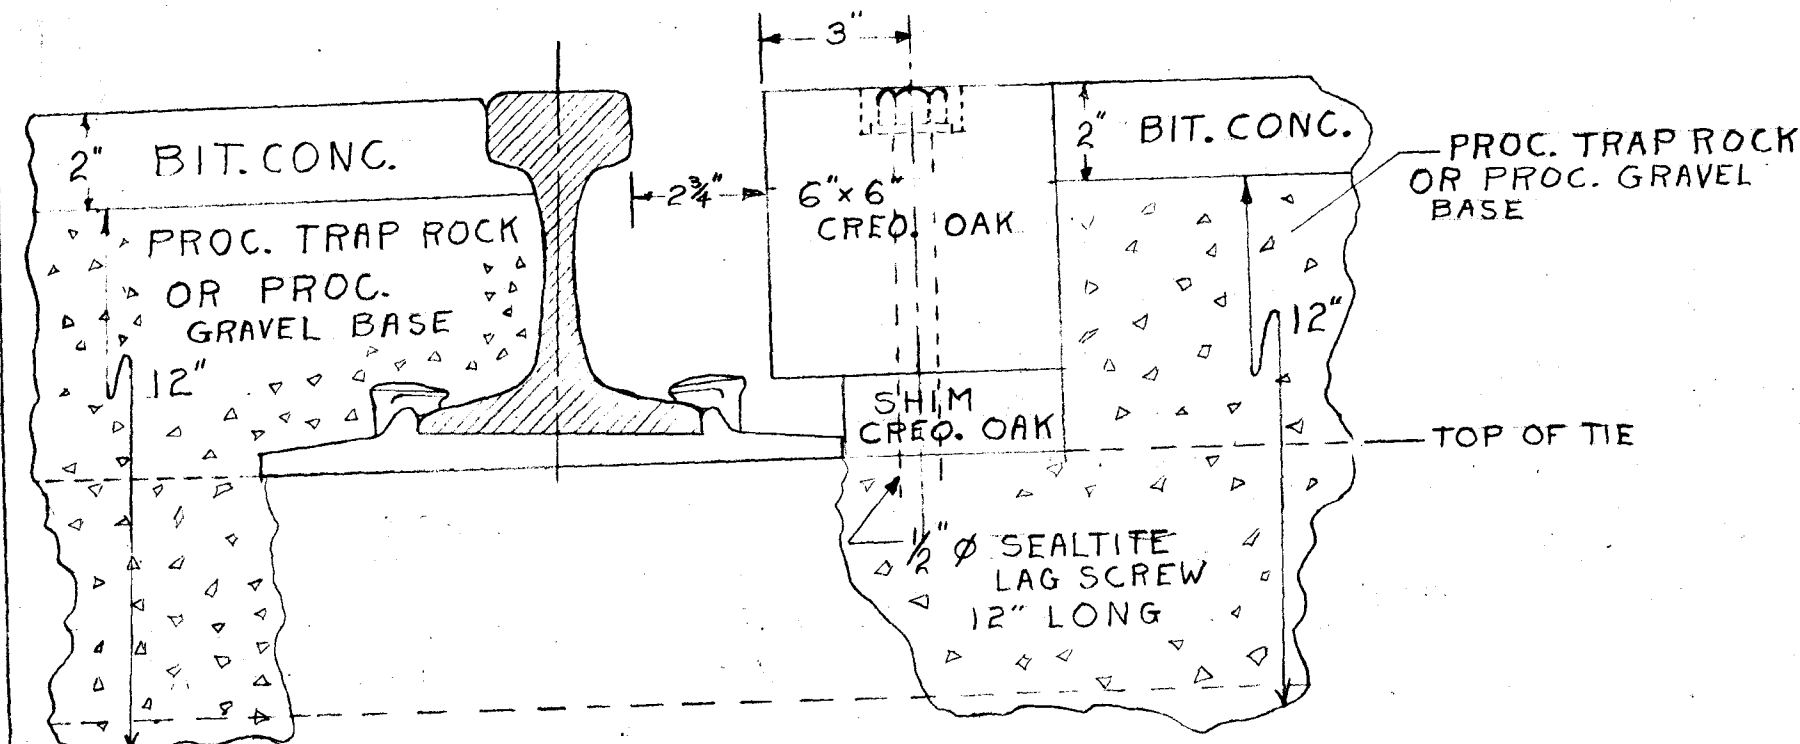


TYPICAL SECTION THROUGH BIT.
WALK AT RAILROAD.
NOT TO SCALE

MARK TWAIN DR.

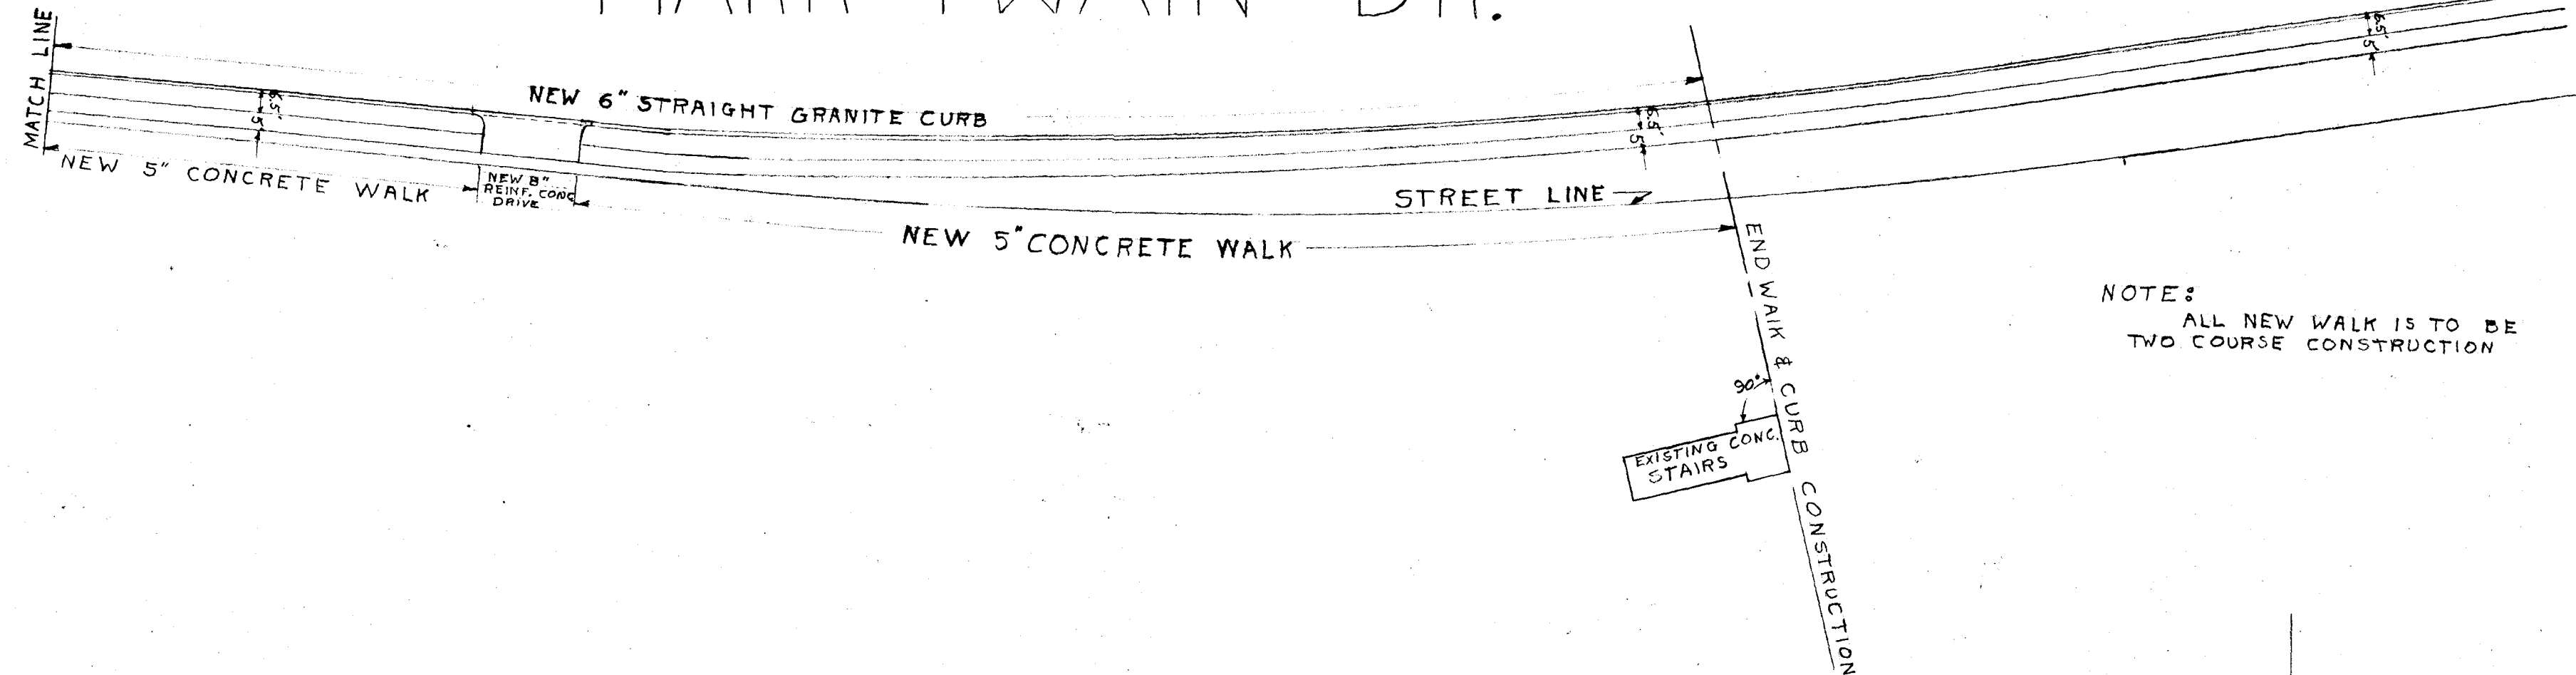

NOTE:
ALL NEW WALK IS TO BE
TWO COURSE CONSTRUCTION

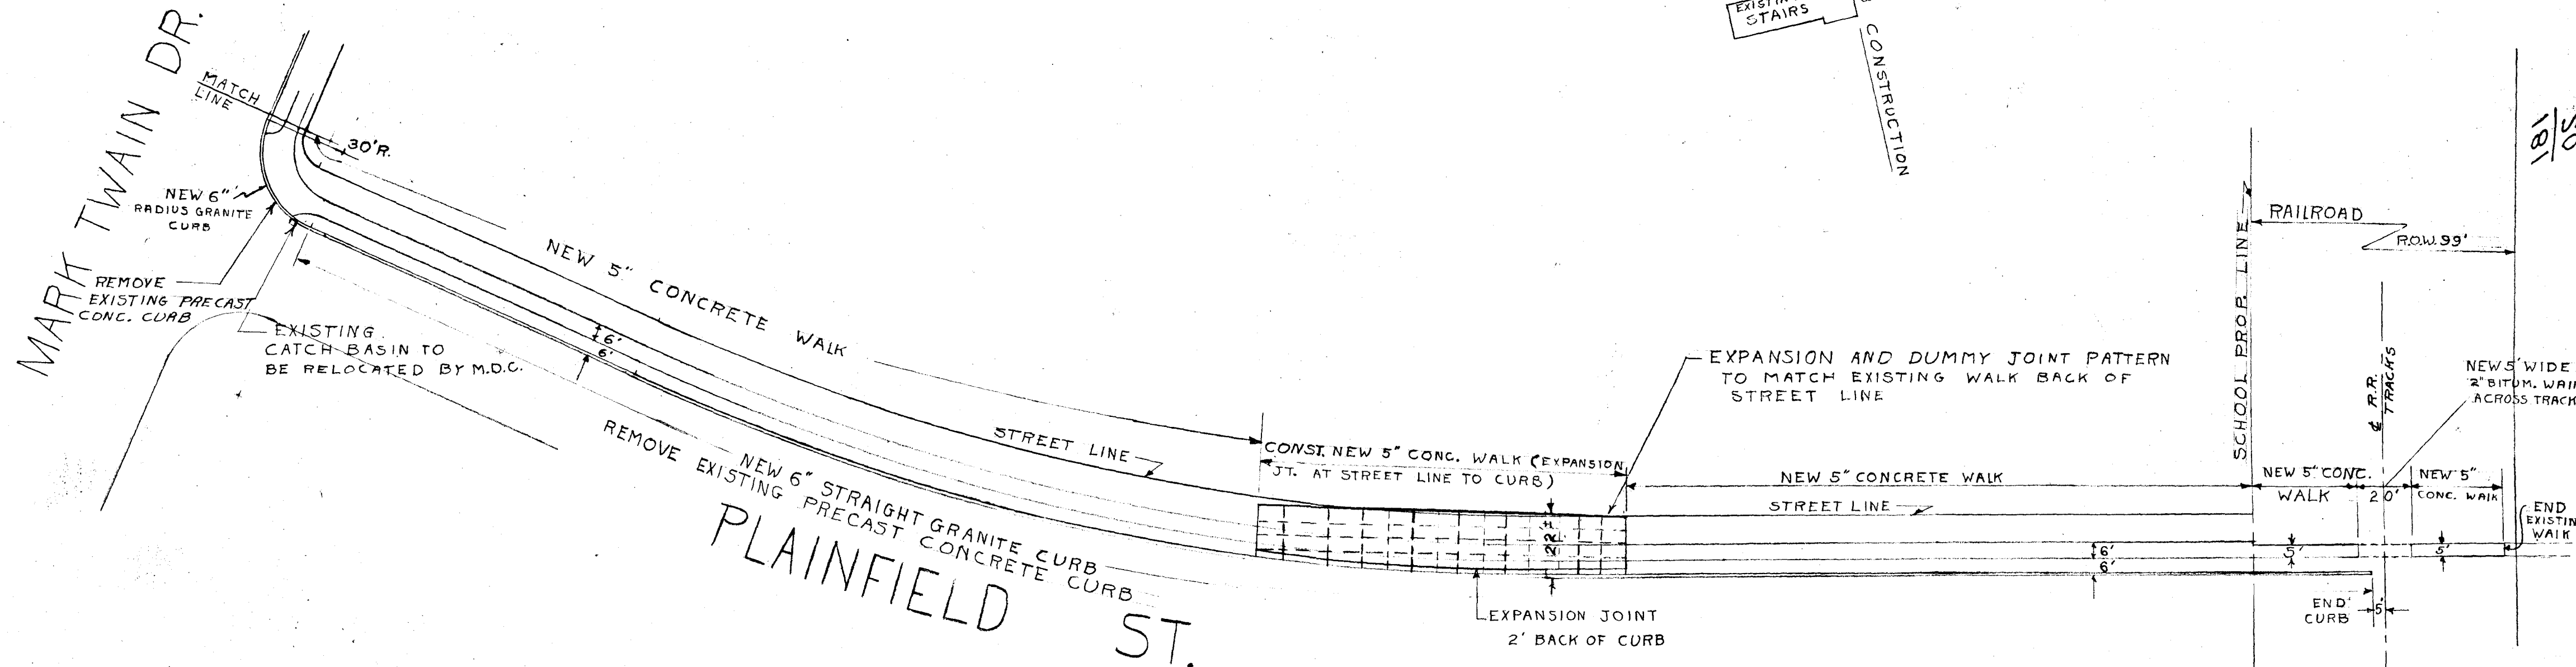

CITY OF HARTFORD, CONNECTICUT
DEPARTMENT OF ENGINEERING

CURB AND WALK CONSTRUCTION
FOR

ANNE FISHER SCHOOL

SUBMITTED <i>James D. Paddock</i>	RECOMMENDED <i>George E. Heppner</i>	APPROVED <i>William H. Barron</i>
DIVISION ENGINEER	ASST. CITY ENG.	CITY ENGINEER
DESIGN	DRAWN	DATE
TRACED	CHECK	DATE

SCALE: 1"=40'