



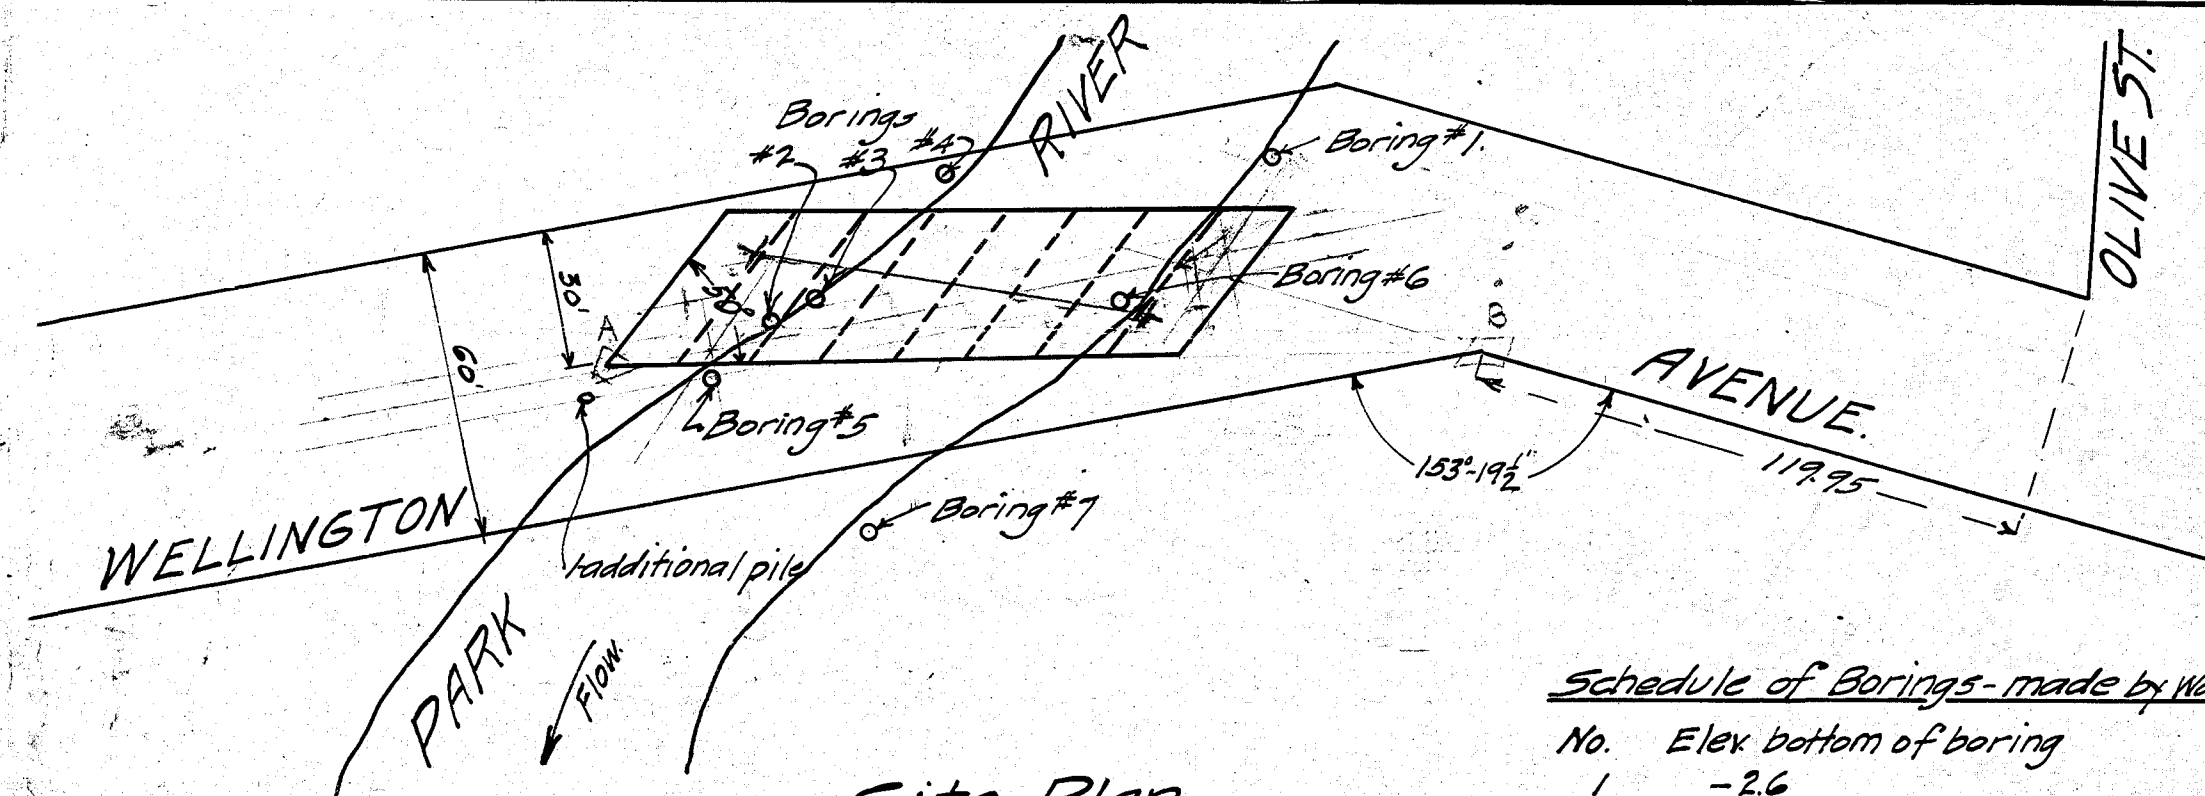

Site Plan
Scale 1 inch = 40 feet.

Schedule of Borings - made by Wash Drill.


No.	Elev bottom of boring	
1	-2.6	
2	00	all borings went
3	-1.7	through clay to
4	-4.5	hardpan or rock.
5	-5.4	
6	-5.4	N.B. 506-28
7	-6.1	

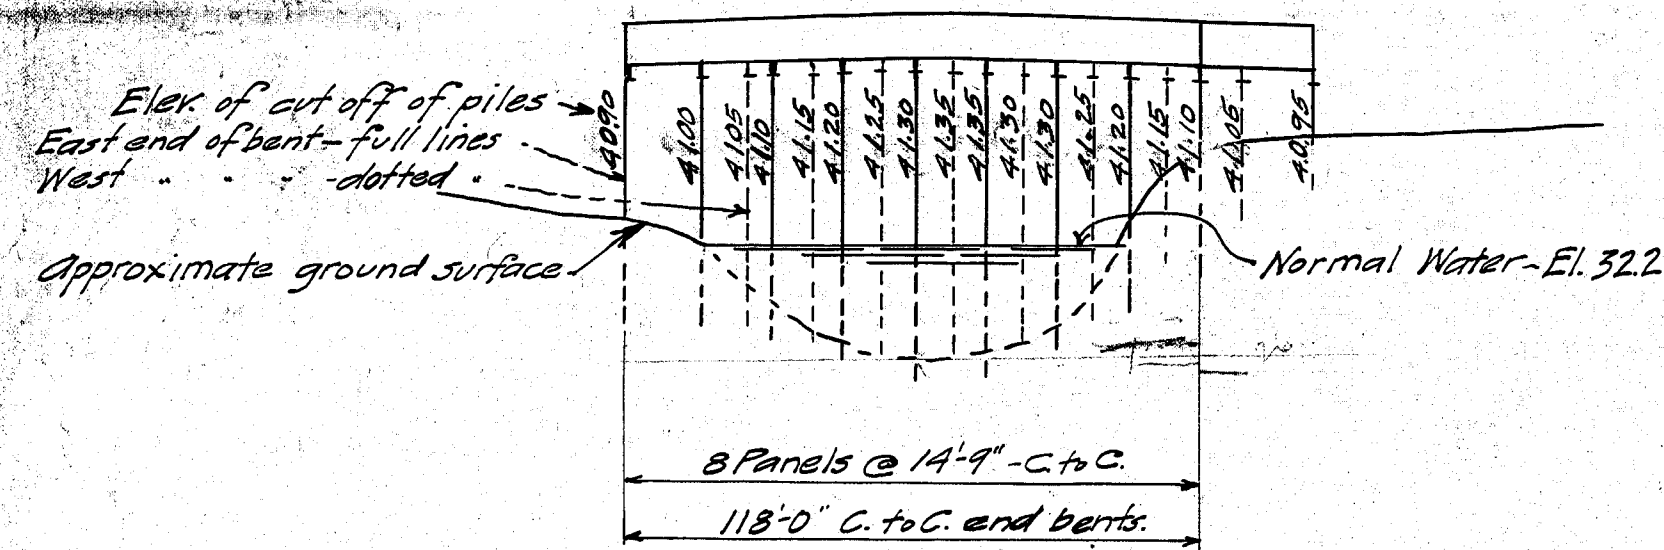


Profile - Hor. Scale 1 inch = 40 ft.
Vert. " 1 " = 10 ft.

List of Quantities

2160 Ft of timber piling
Bridge complete except for piles
Painting railing

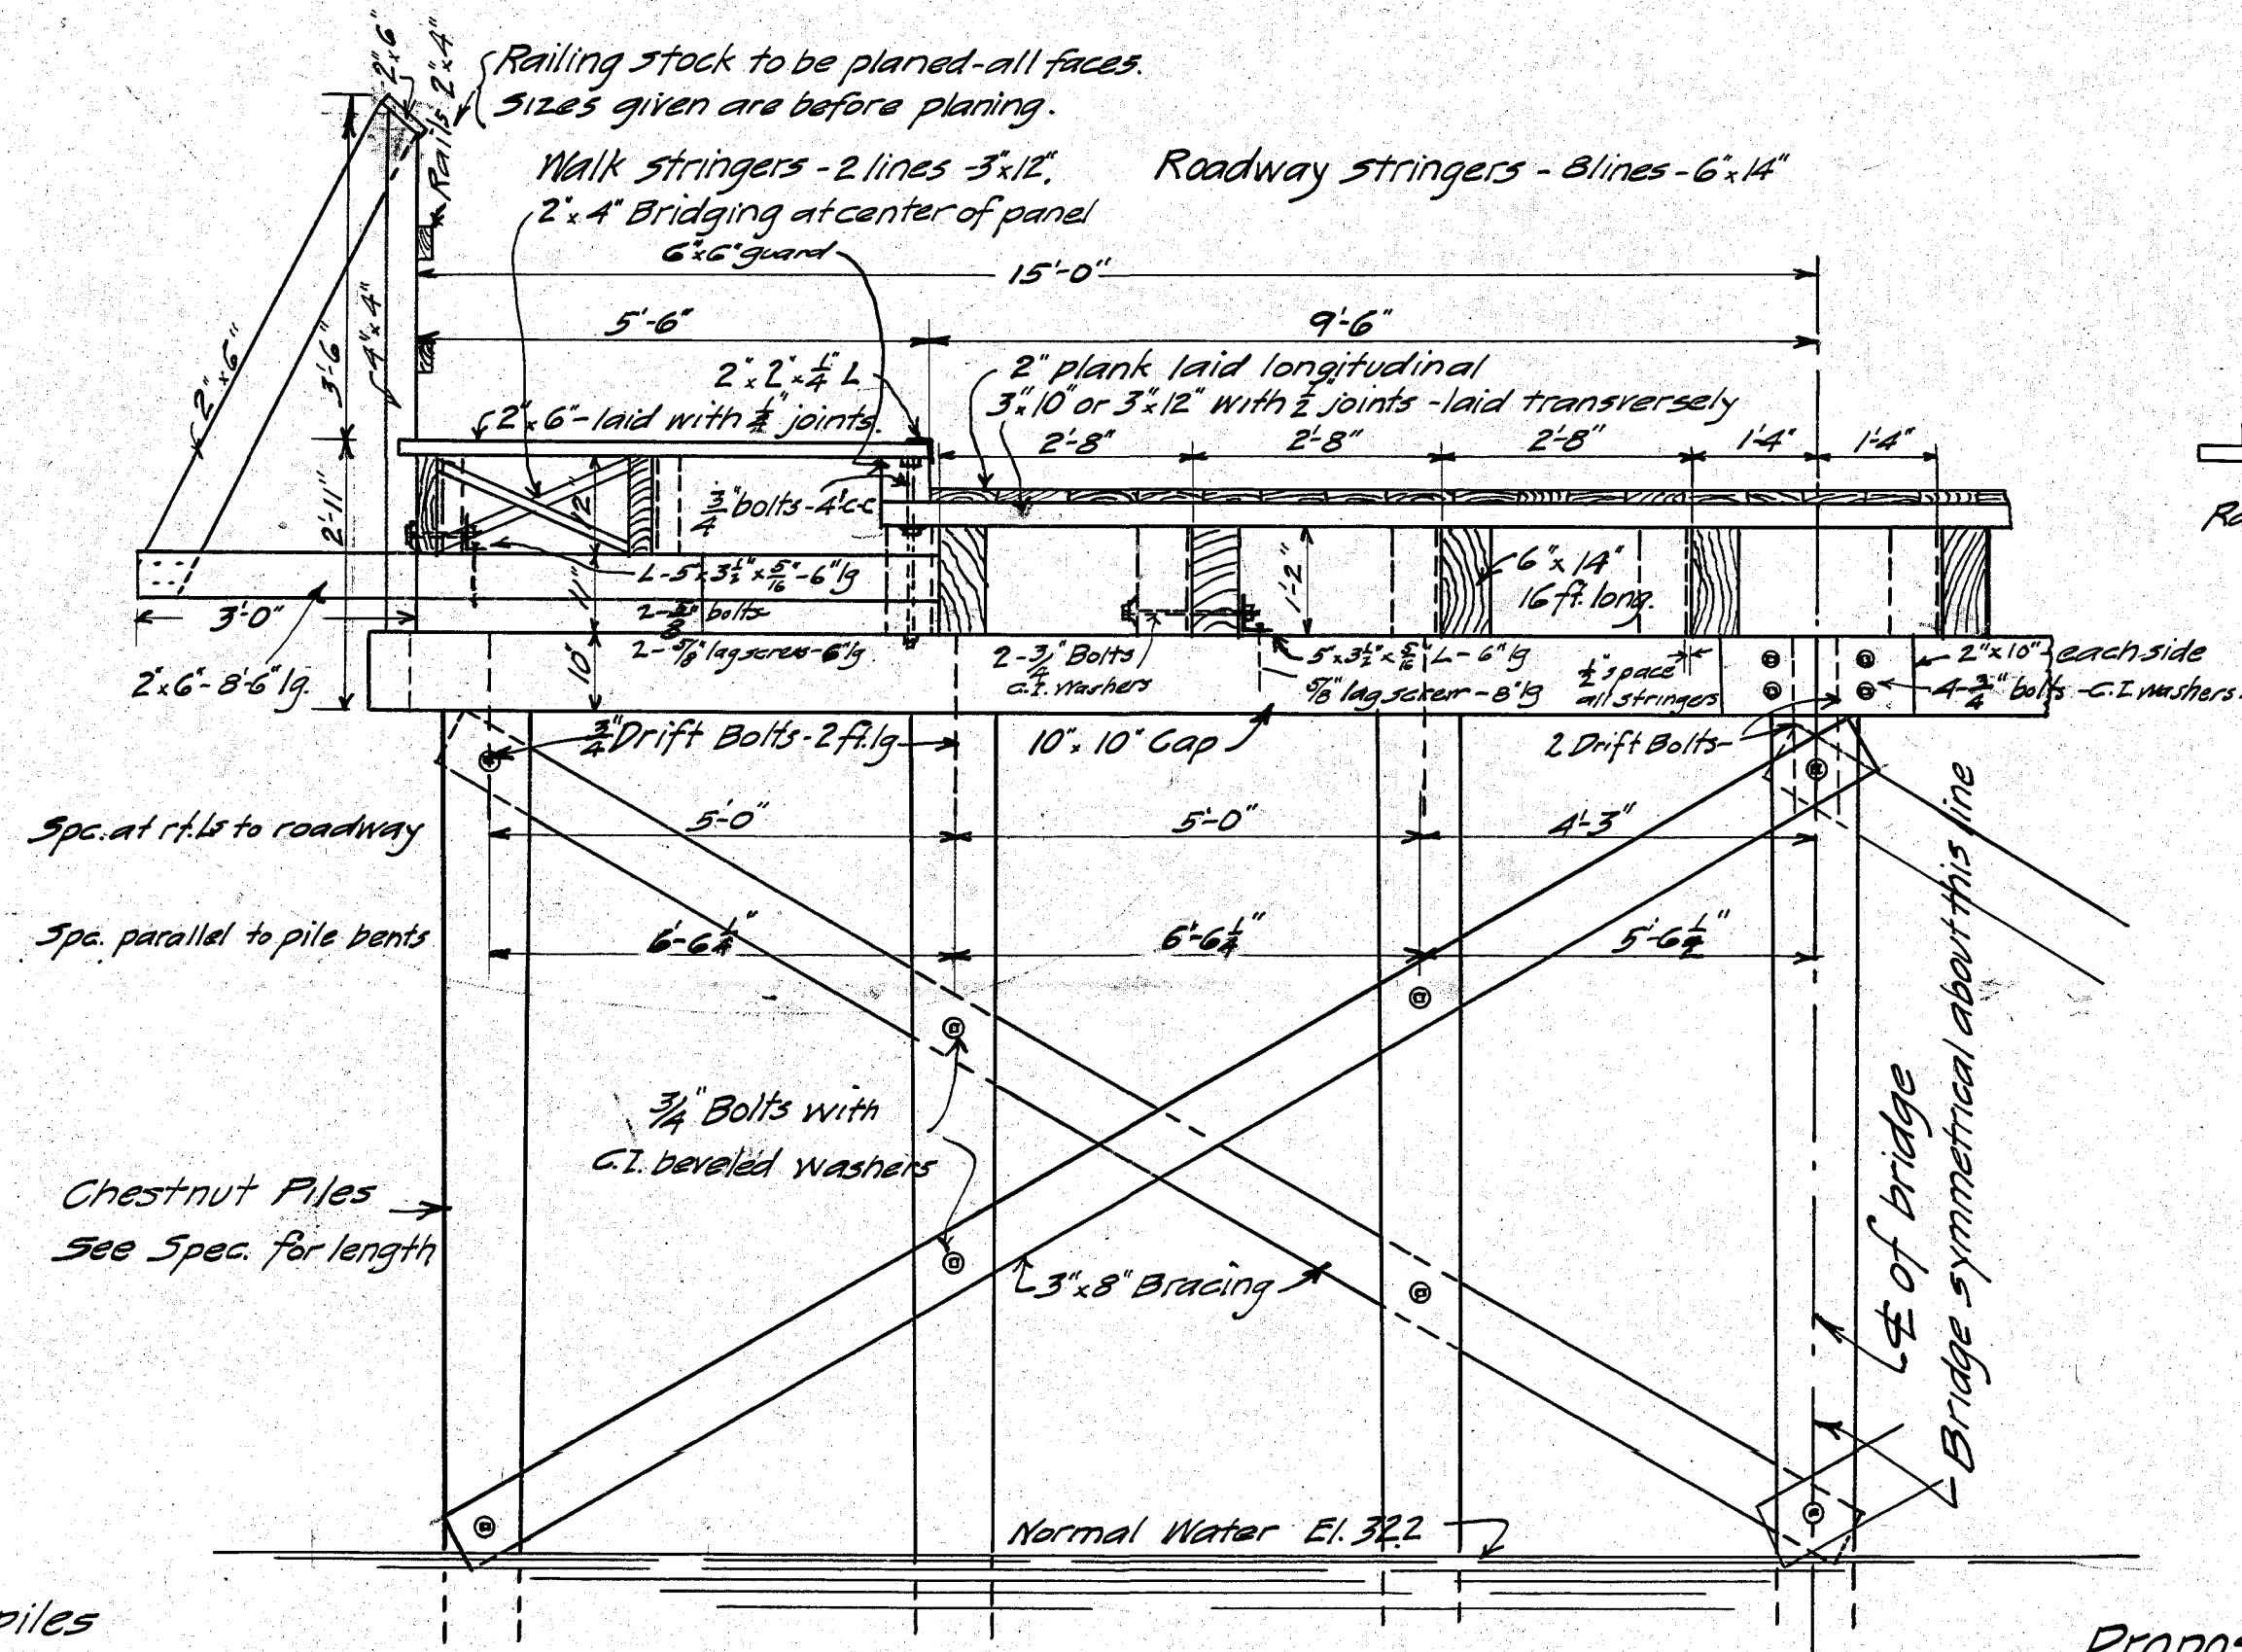

Section at Right Angles to Roadway
Scale 1/2 inch = 1 foot.

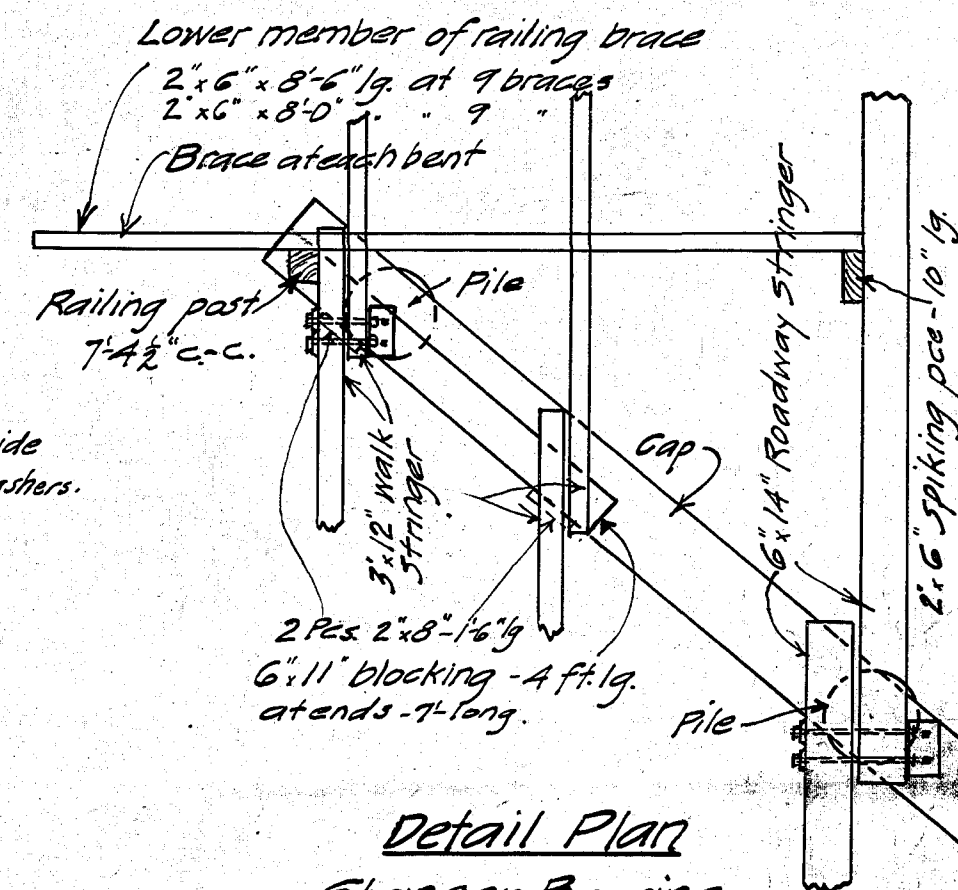

Detail Plan
Stringer Bearing
and Railing Brace
Scale 1/2 in = 1 ft.

City of Hartford
Department of Engineering
Proposed Pile and Timber Bridge
over
Park River at Wellington Avenue
Mar. 1923 Scales as noted.
Day Book No. 05482. Drawer 186 - Sheet 70