


SKETCH showing location and extent of
new curb and gutter and side-walk flagging
to be laid at the corner of Hawthorn and
Forest Sts. Hartford, Conn.

Office of Supr.
May 19, 1900.
RHC

THEODORE WIRTH,
Supt. of Public Parks.

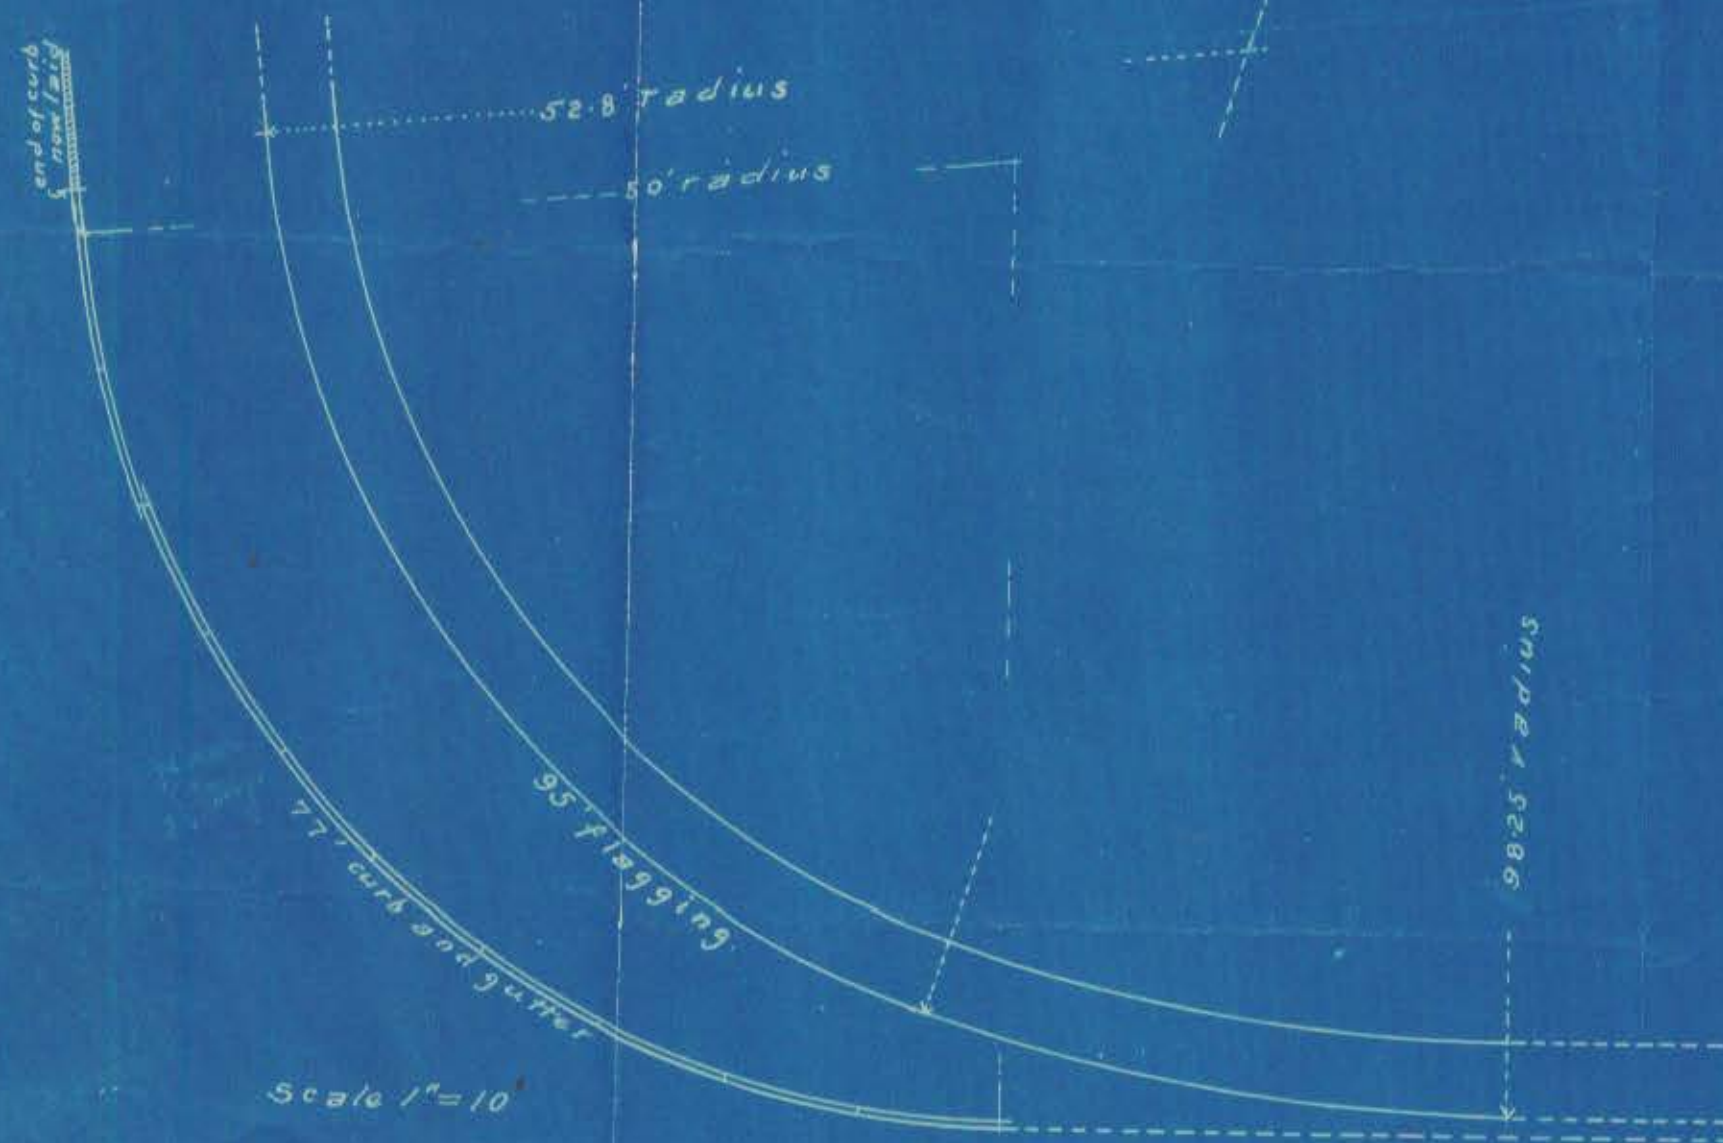

Curb stones shall be of Granite and shall be cut to conform accurately to the curve as indicated on the accompanying sketch. They shall be set on the line thus indicated, and to the grade established by the City Engineer. The stones shall measure when cut, seven and four tenths ($7\frac{4}{10}$) feet along the upper outside edge, (except the most northerly one which is straight and about two and one half ($2\frac{1}{2}$) feet long) - shall otherwise conform to the standard required by the Board of Street Commissioners, and shall be laid in tacks, sand, or gravel.

Gutter stones shall be sixteen (16) inches wide, shall be set at the proper grade, and shall be accurately jointed, one with another, and with the face of the curb stones.

The sidewalk flagging shall be of good quality blue stone not less than two and one half ($2\frac{1}{2}$) inches thick at every place, shall be accurately jointed when laid, and shall have the inner and gutter edges cut in parallel lines four (4) feet apart, conforming accurately to the curve as shown on the accompanying sketch.