



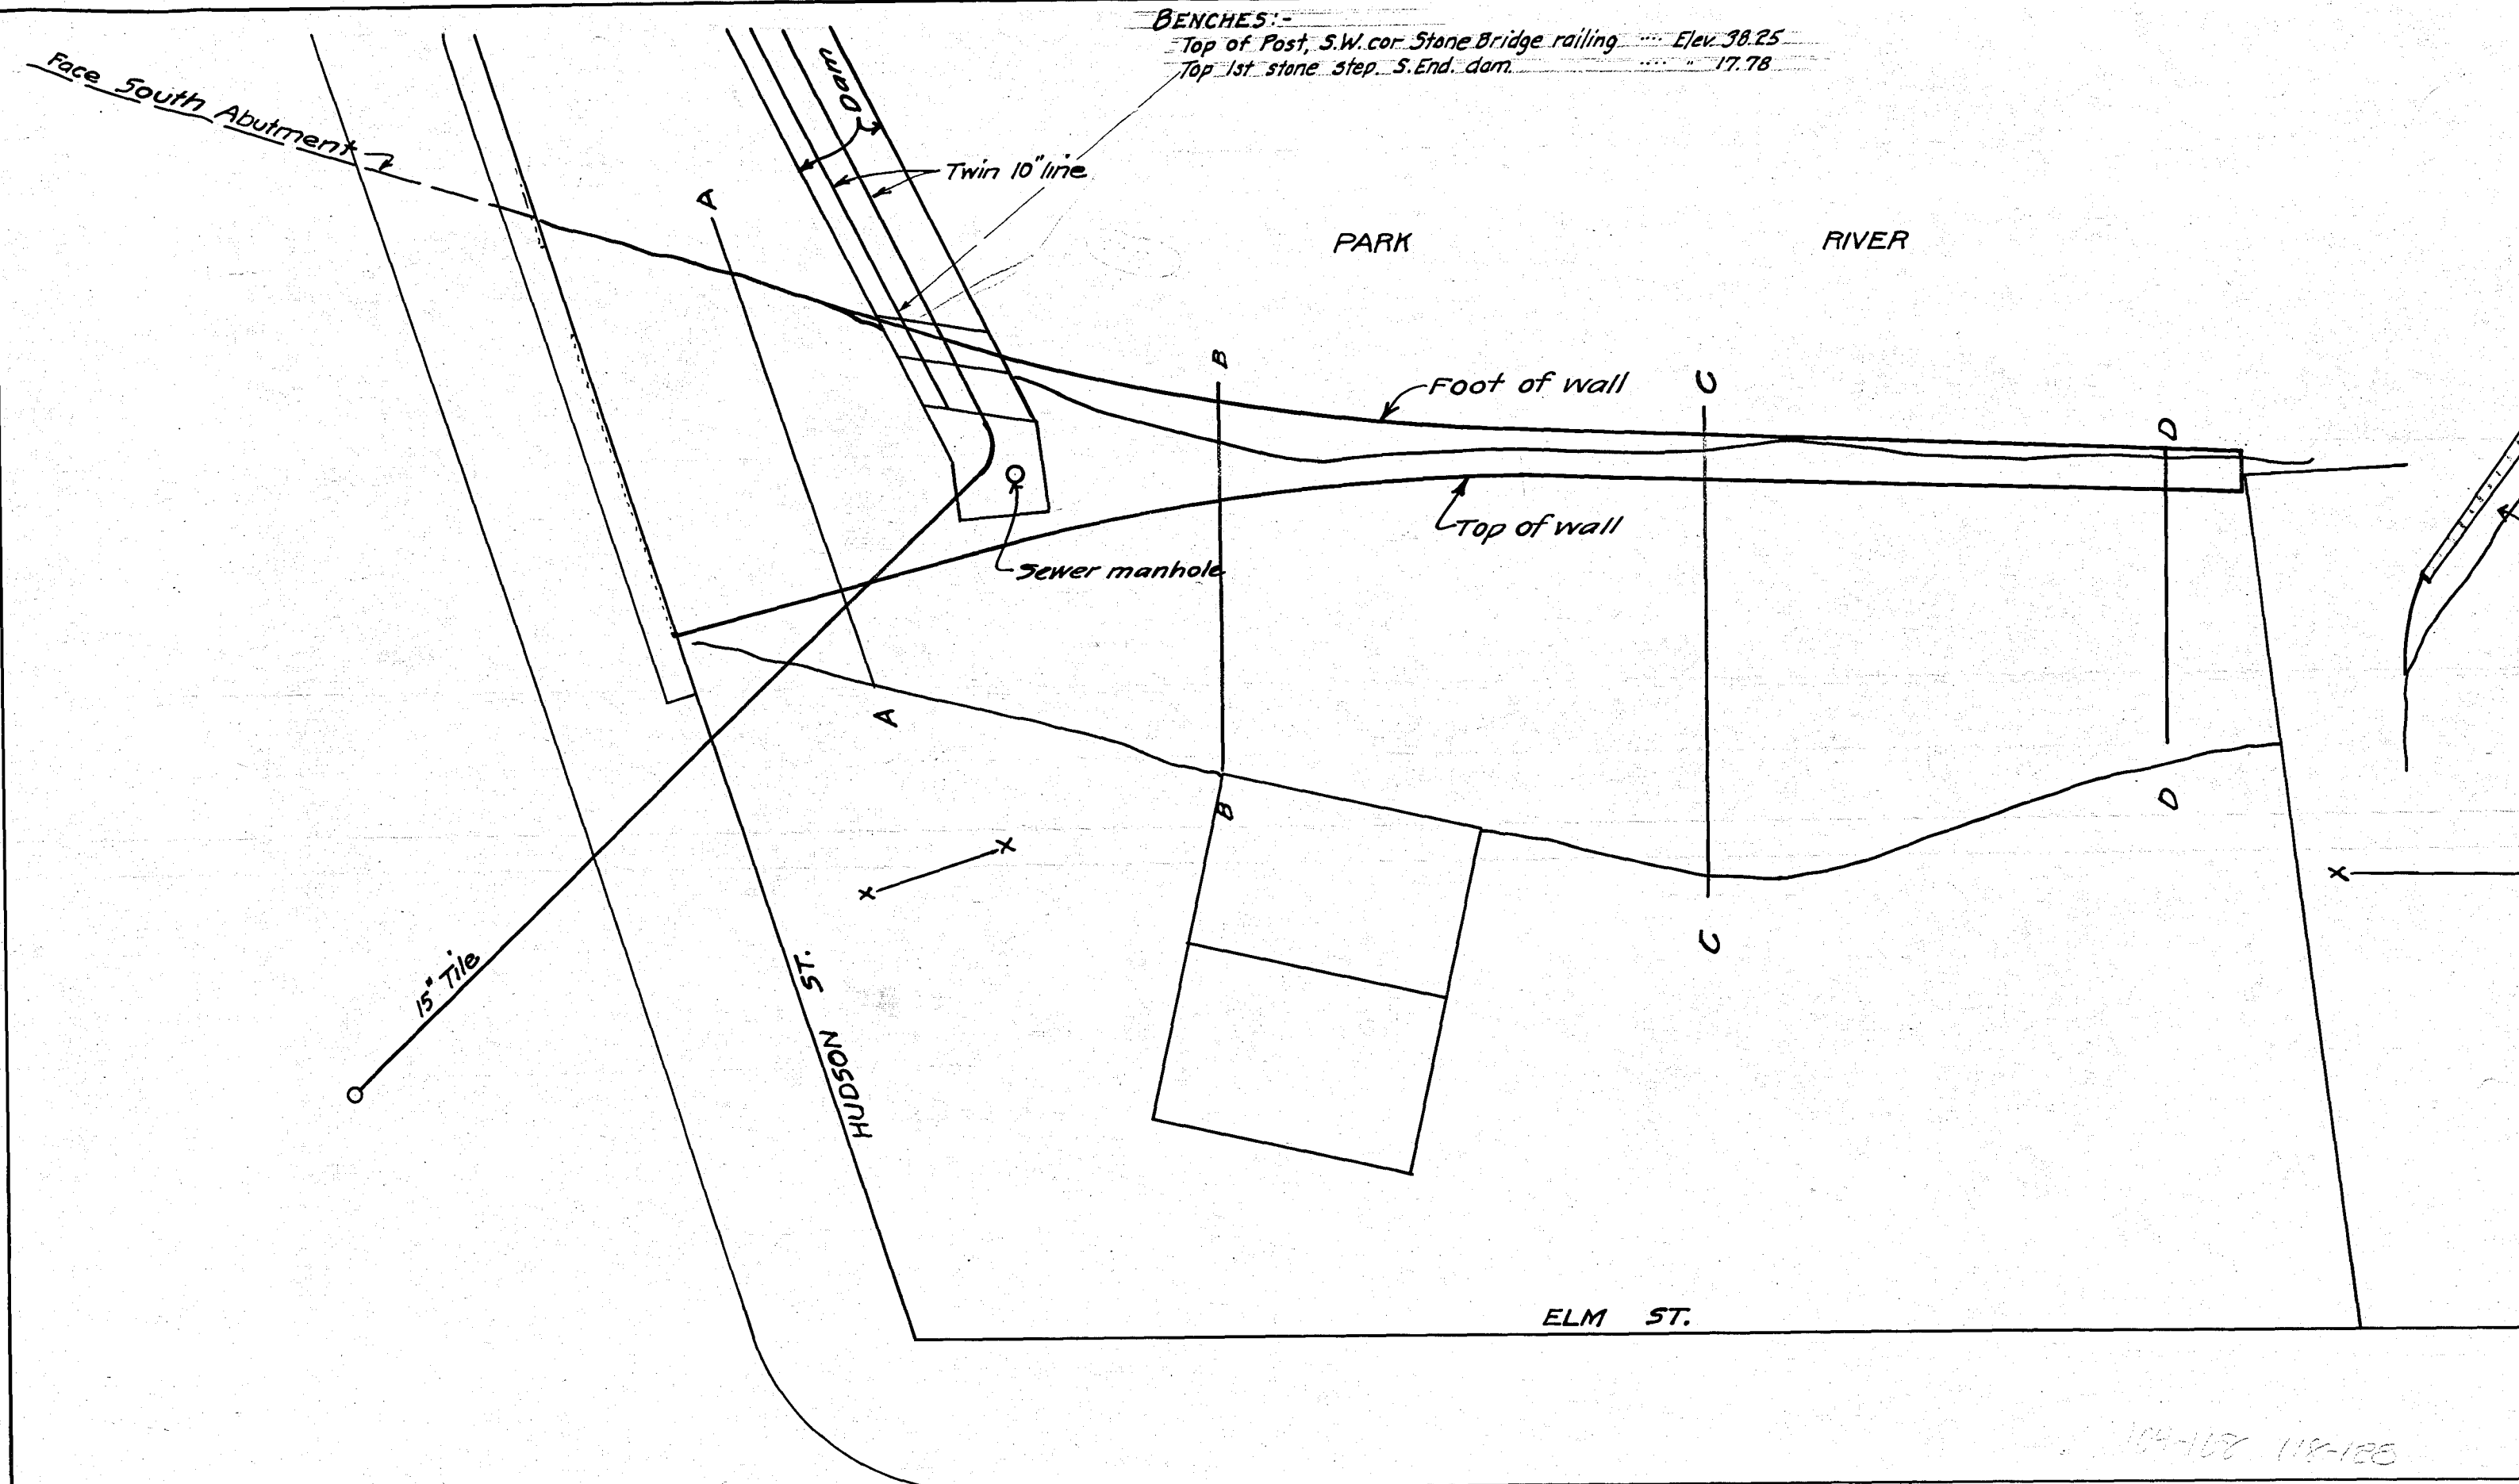

BENCHES:
 Top of Post, S.W. cor. Stone Bridge railing Elev. 38.25
 Top 1st stone step, S. End. dam 17.78

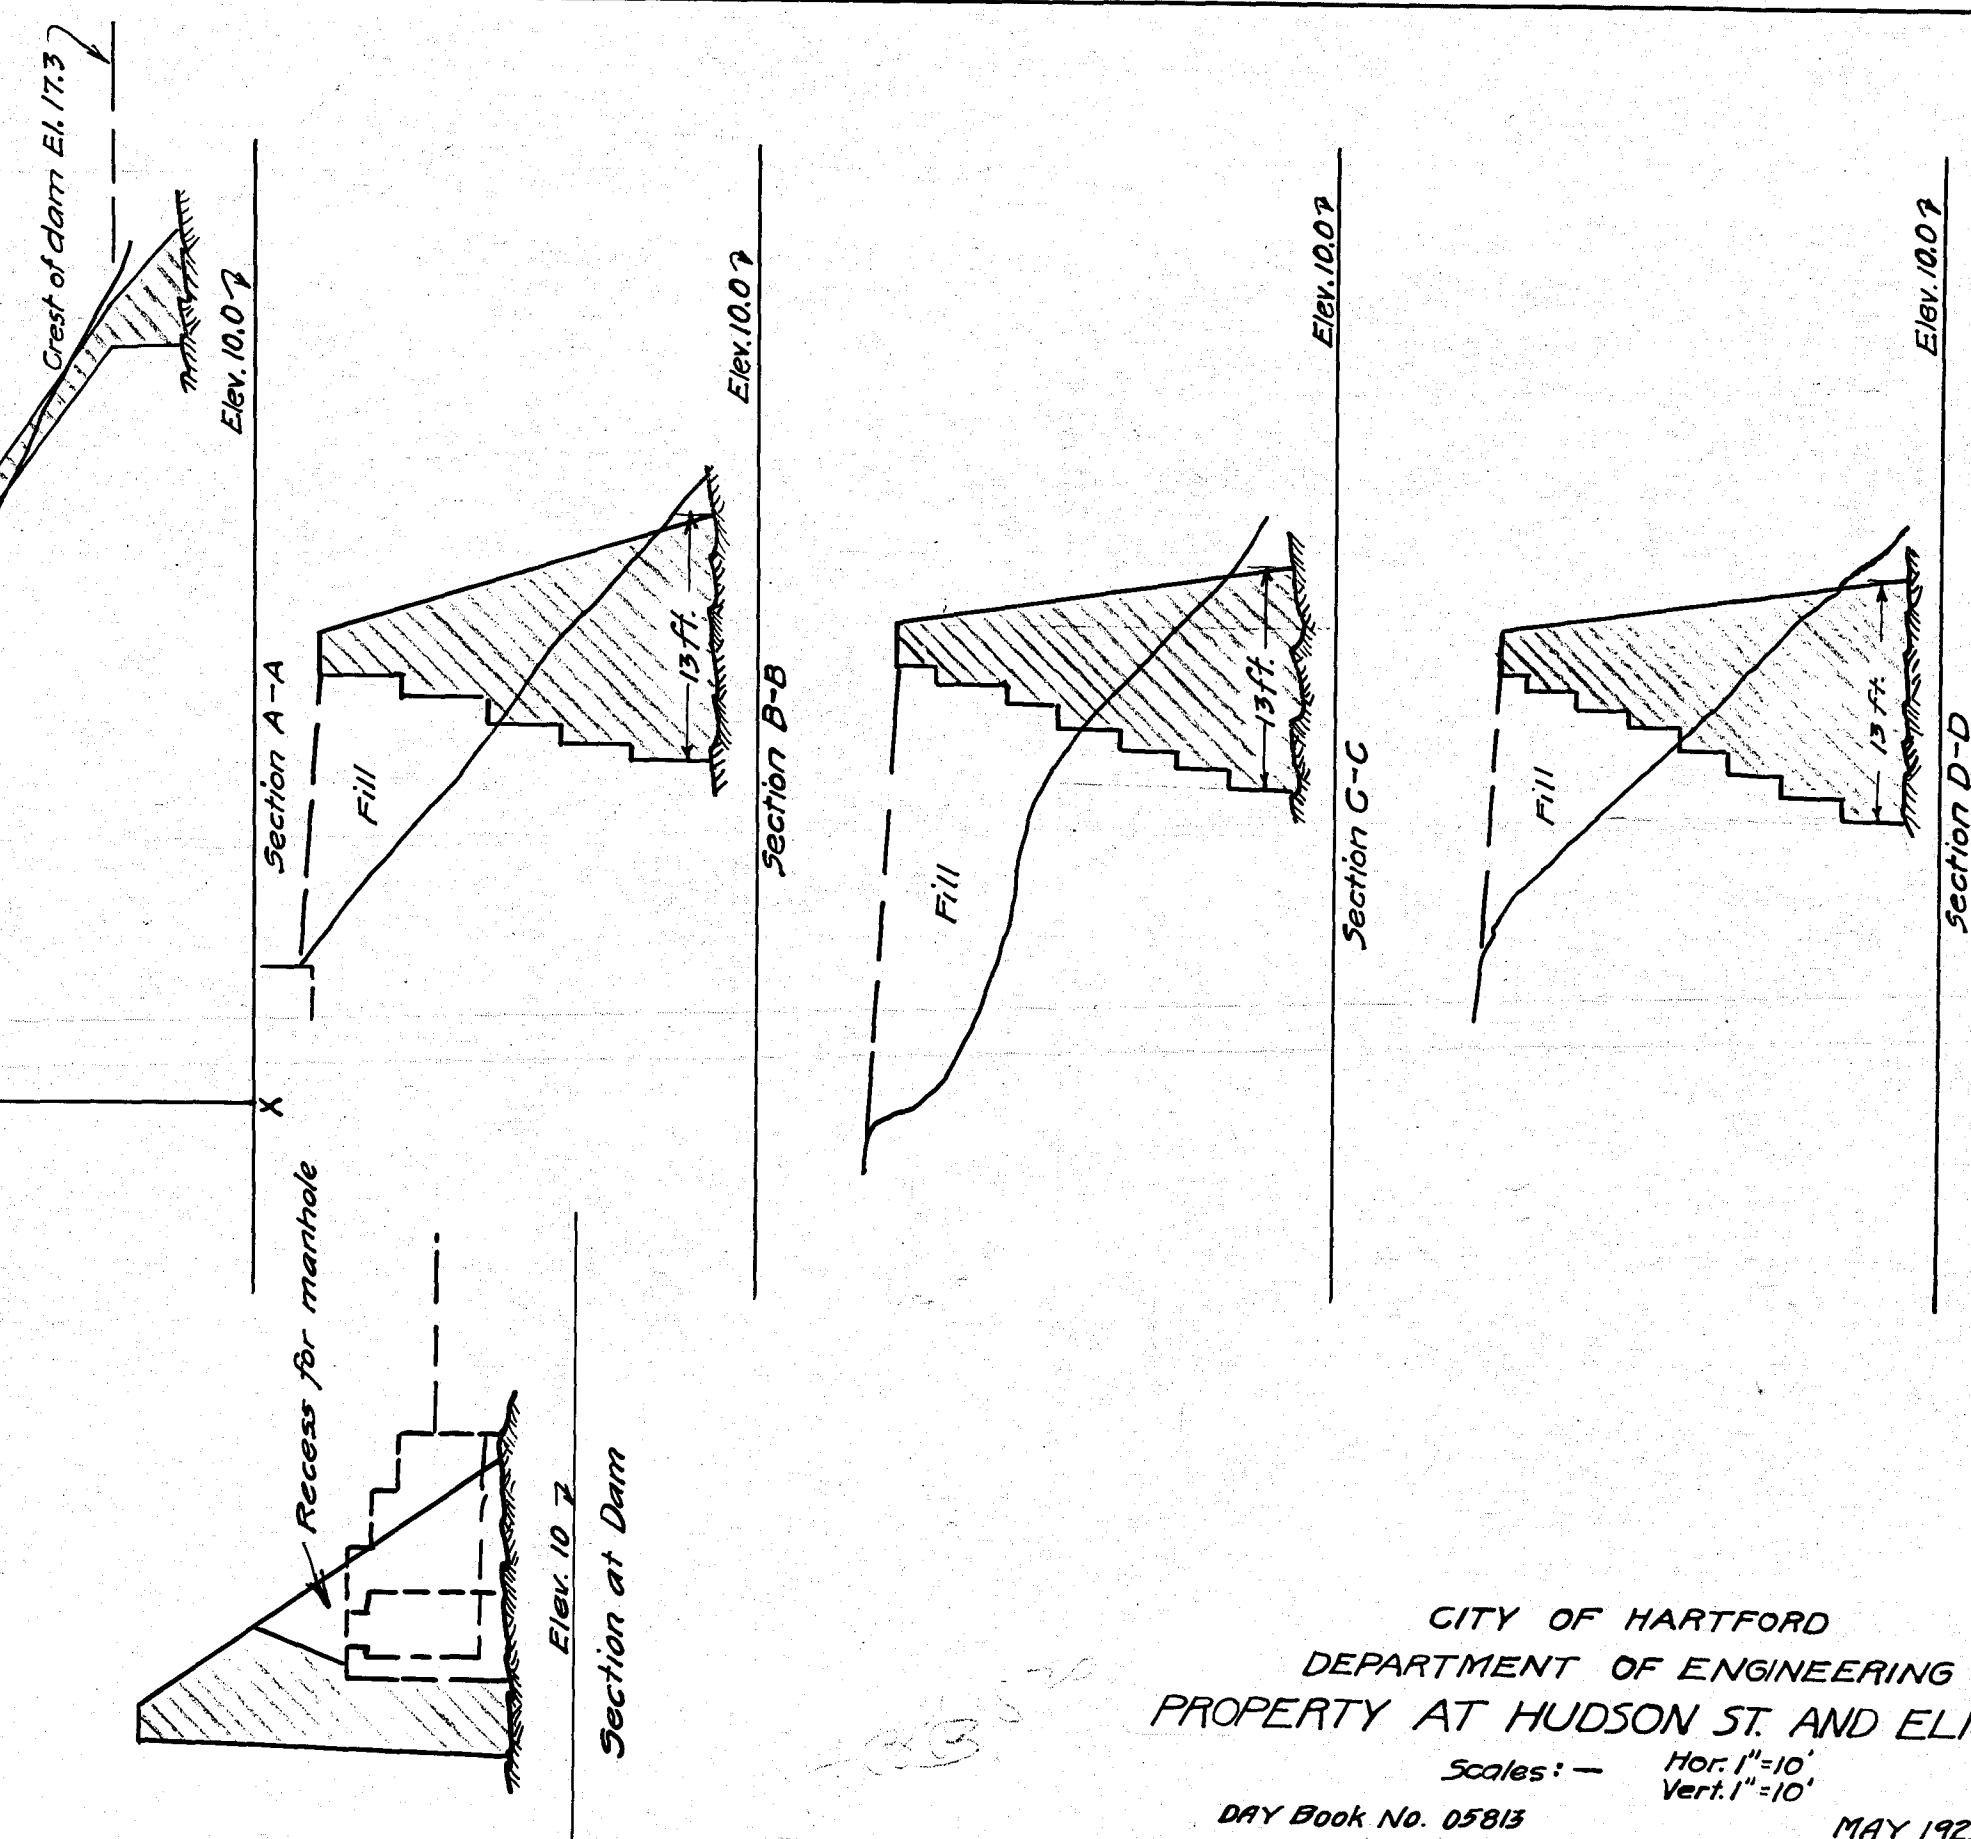

CITY OF HARTFORD
 DEPARTMENT OF ENGINEERING
 PROPERTY AT HUDSON ST. AND ELM ST.
 Scales: — Hor. 1"=10'
 Vert. 1"=10'
 DAY Book No. 05813 MAY 1925

Sections showing Dry Stone Wall and Paving
 Scale 1 inch = 10 ft.

Approximate List of Quantities
 500 Cu Yds. in Wall and Paving
 10 " " " Concrete below water
 10 " " " " above "

Notes: Book 520, pp. 104-108, 118-128.