

DETAILS OF FABRIC REINFORCEMENT FOR BUS STOPS

SPACING BETWEEN LONGITUDINAL WIRES			
SECTIONS	A	B	C
SPACES	7 @ 12"	3 @ 6"	2 @ 6"
WIDTH OF REINFORCEMENT SHT. = 9'-8"			


SPECIFICATIONS - SIMILAR TO CONNECTICUT STATE HIGHWAY
DEPARTMENT STANDARD NO. 249 -
"STANDARD FABRIC REINFORCEMENT FOR
CONCRETE PAVEMENT."

STEEL FABRIC shall consist of sheets manufactured from
steel wire conforming to the requirements of the
specifications of the A.A.S.H.O. M-55 for cold
drawn steel wire for concrete reinforcement. The
wires shall be rigidly welded at all intersections
and shall have a cross sectional area and weight
per foot at least equal to the following require-
ments:

Gage	Area Cross Section	Weight/Ft.
000	0.1032 sq. ins.	0.3505 lbs.
4	0.0399 sq. ins.	0.1354 lbs.

NOTE:

REINFORCEMENT SHEETS TO BE PLACED IN PAVEMENT
2.5" BELOW TOP OF SLAB AND 2.5" ABOVE BOTTOM
OF SLAB.

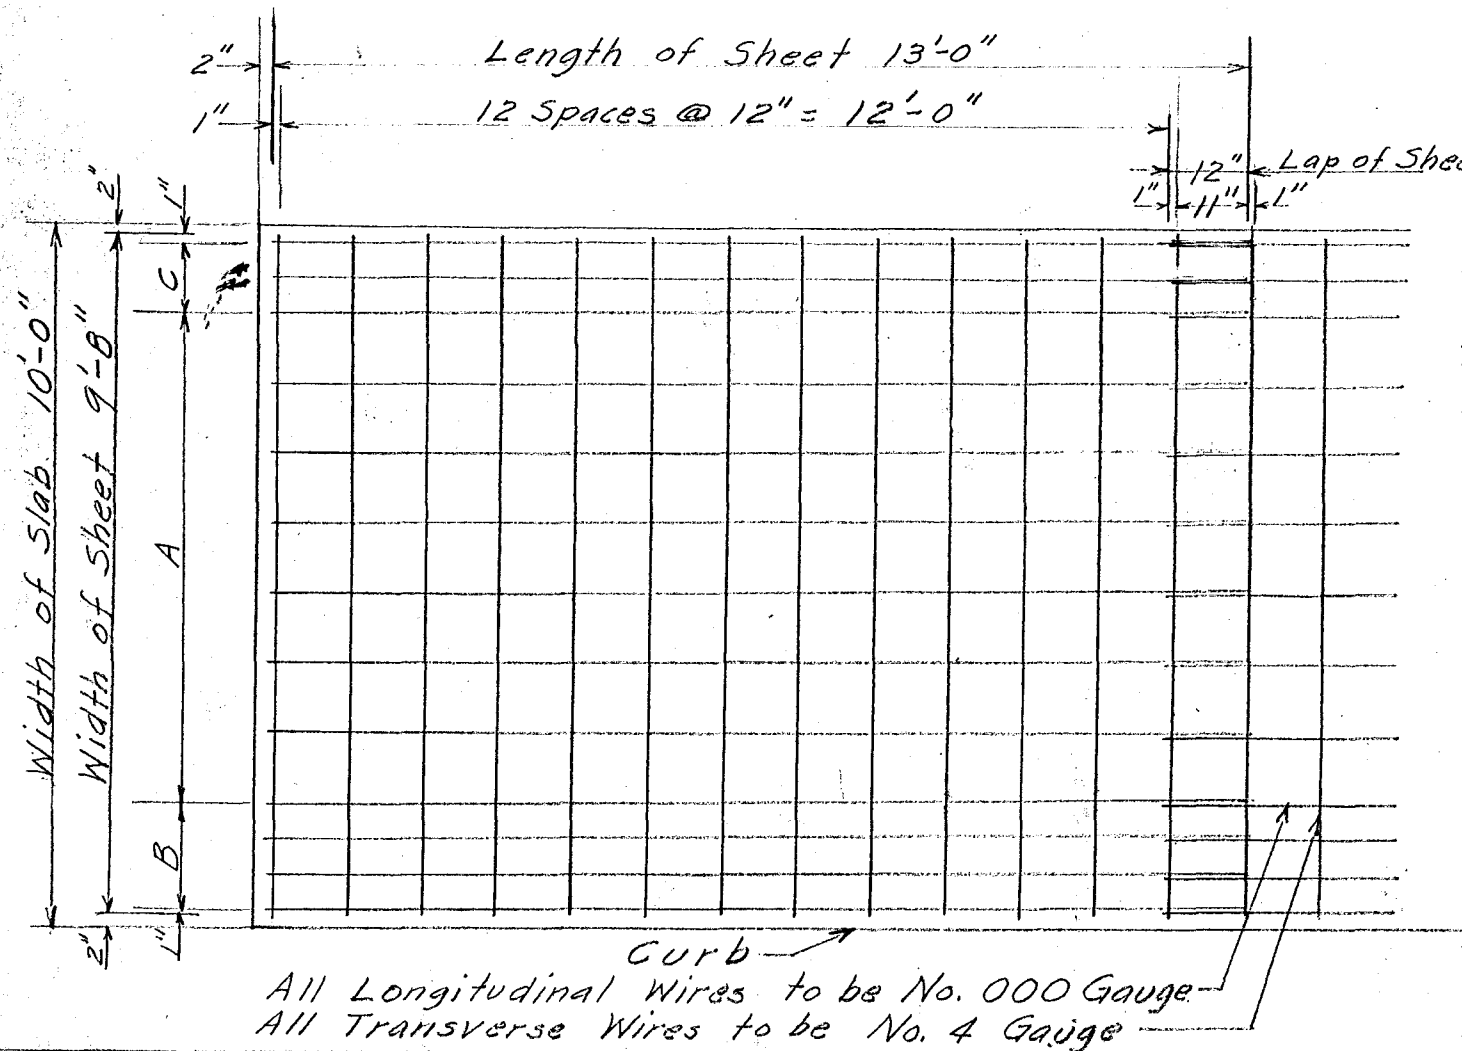

Sheet 2.

CITY OF HARTFORD
DEPARTMENT OF ENGINEERING
AUG. 1950
DAYBOOK NO. 09125A